




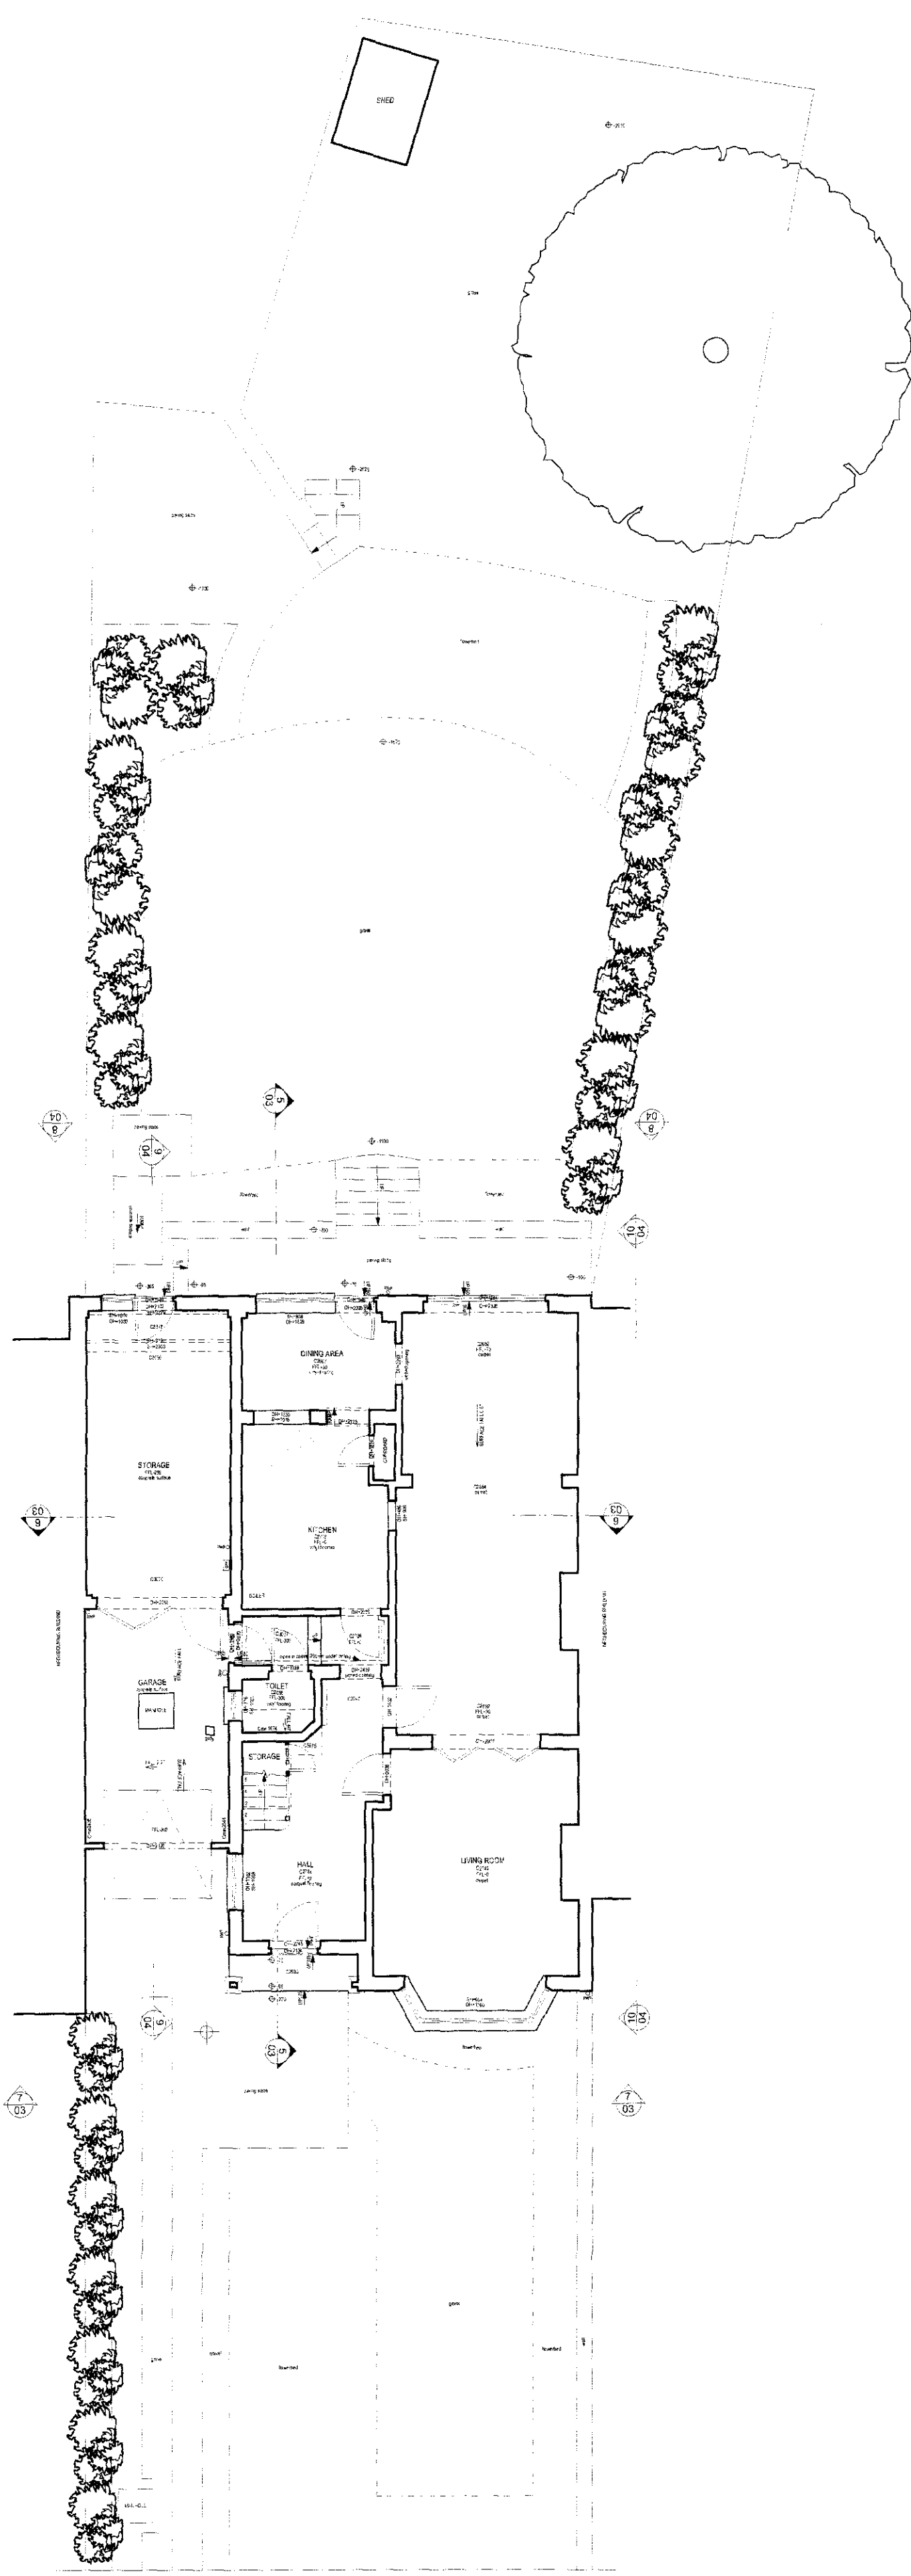



1 GROUND FLOOR PLAN & SITE PLAN
01 SCALE 1:100

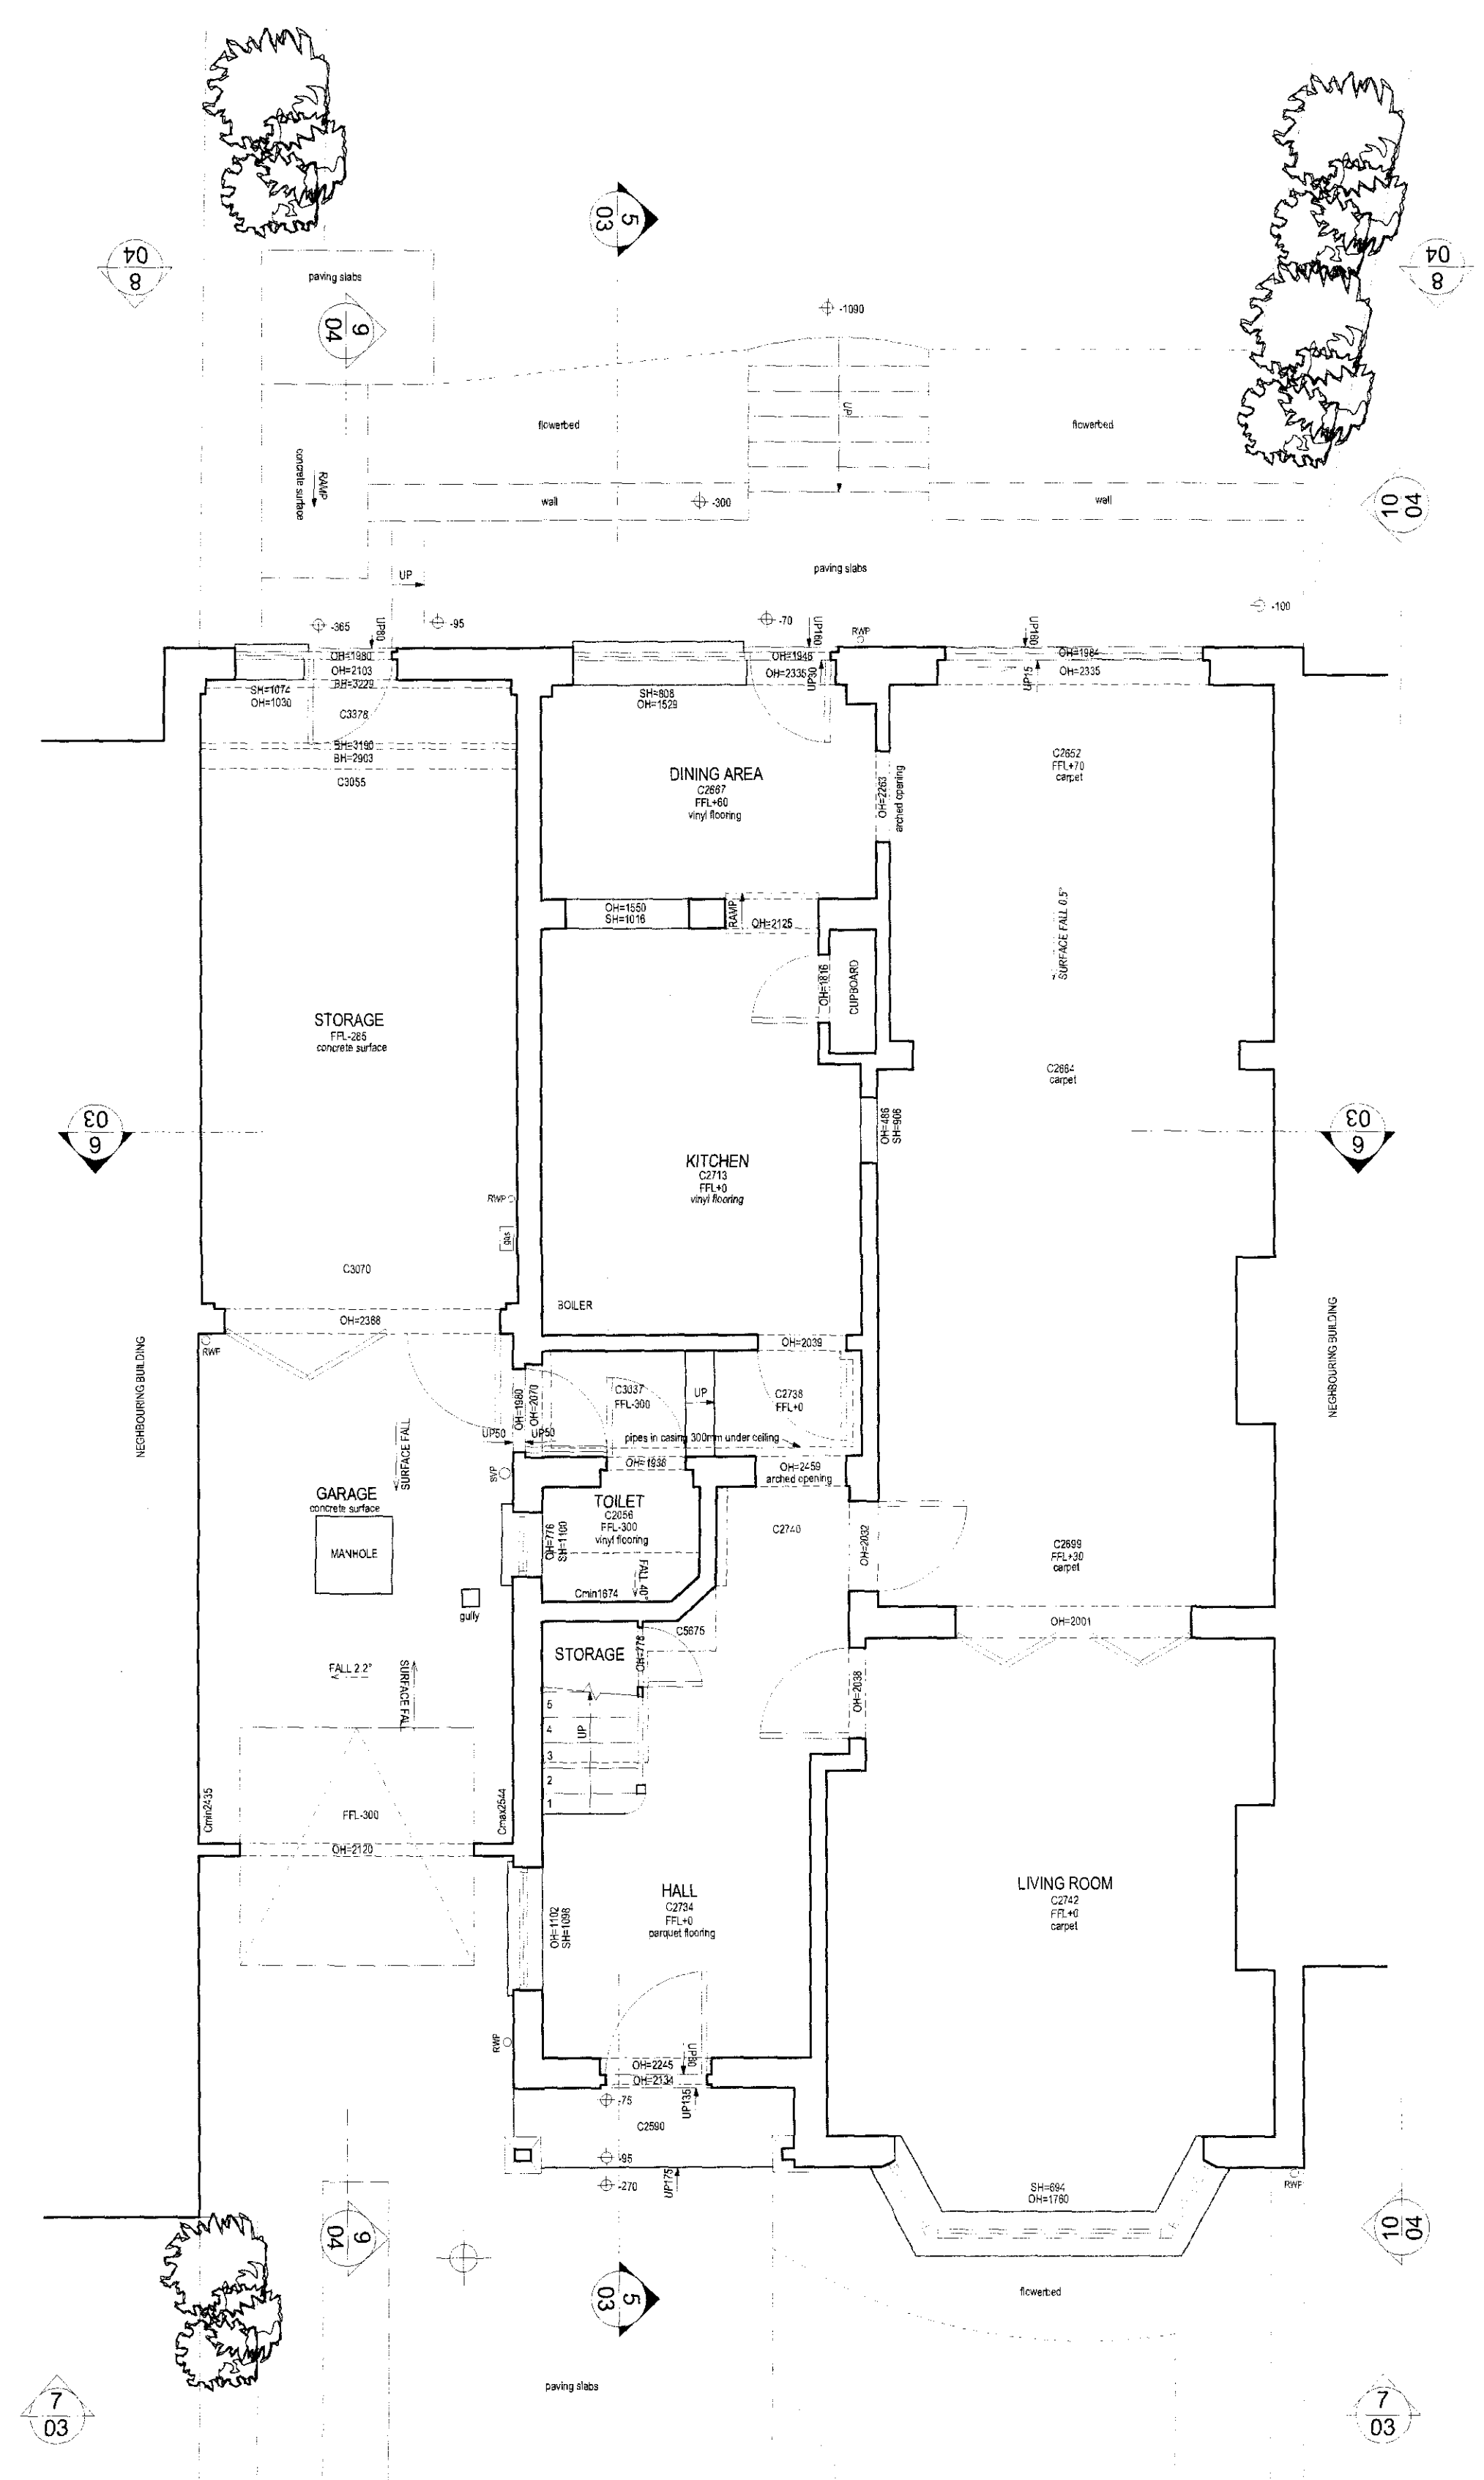

1 GROUND FLOOR PLAN
01

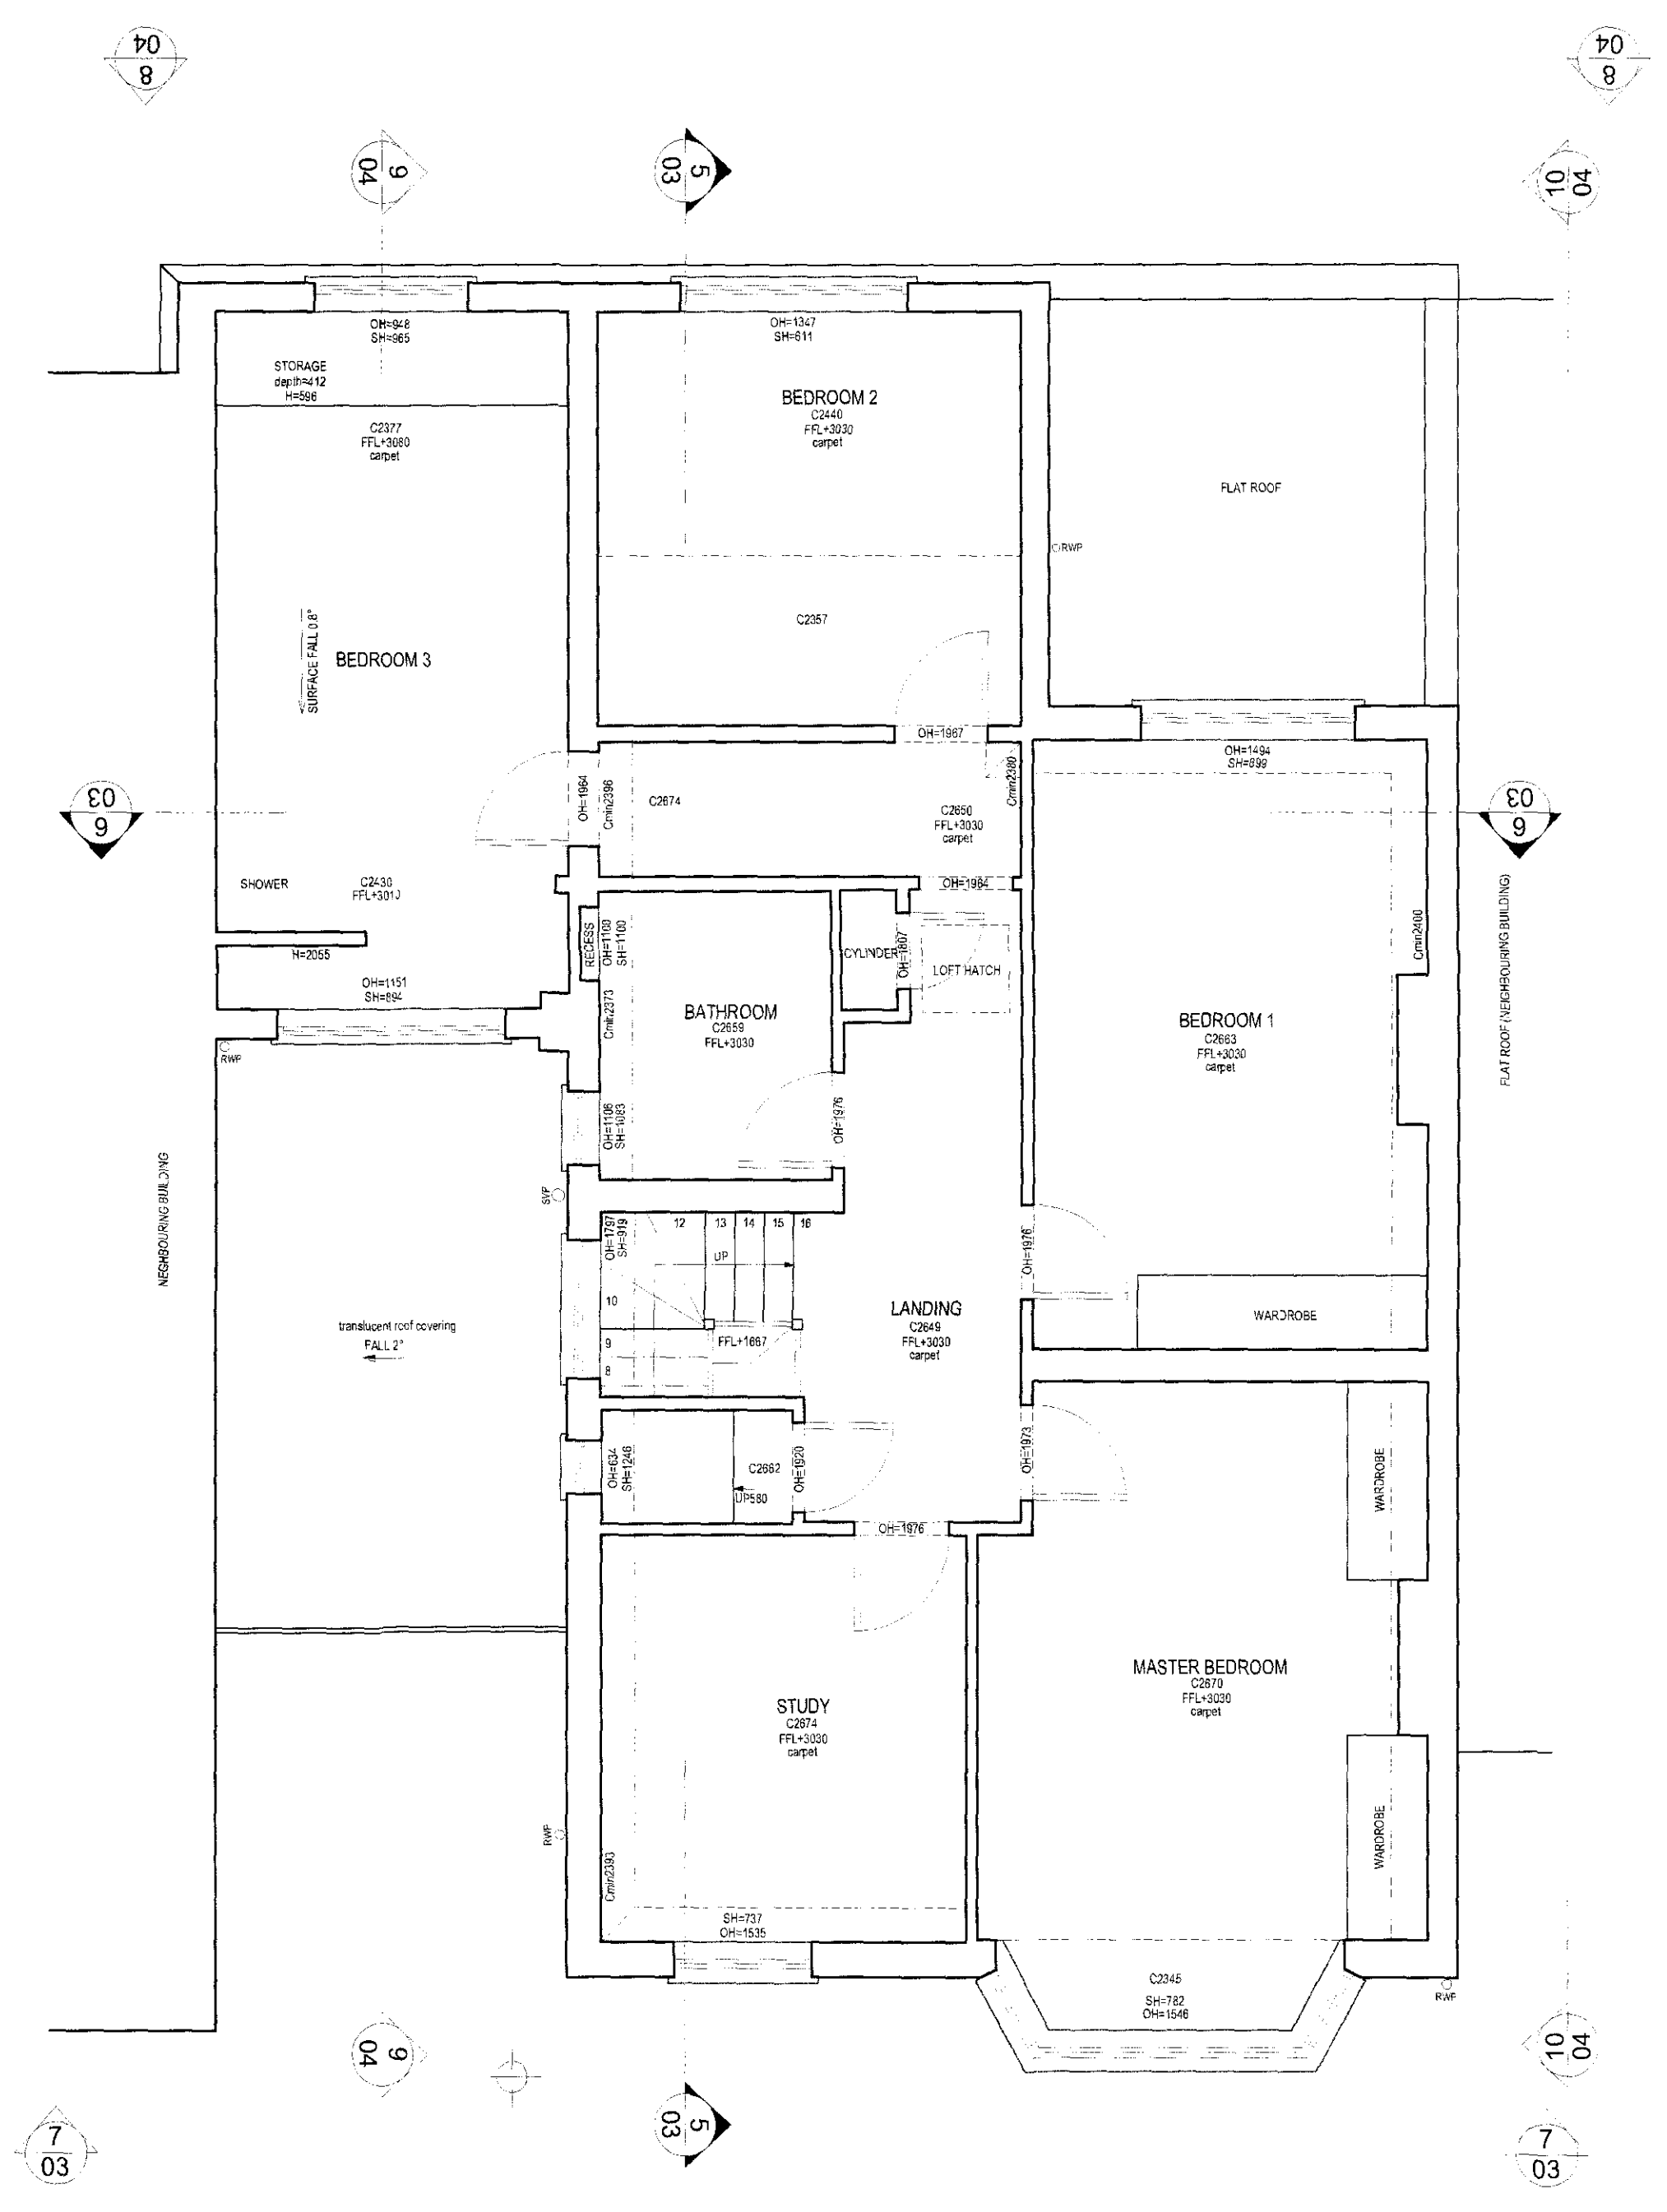

2 FIRST FLOOR PLAN
01

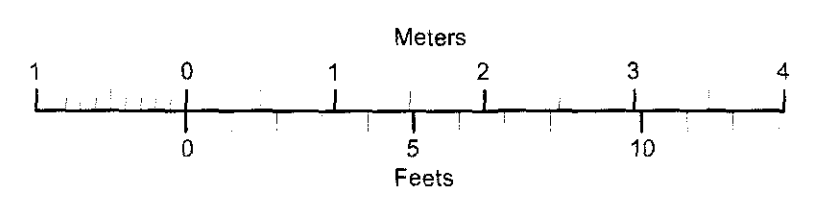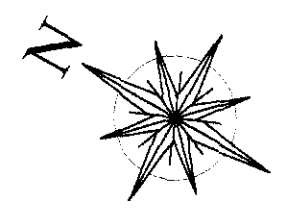

KEY

IL	INVERT LEVEL
SH	SELLING HEIGHT
OH	OPENING HEIGHT
C	CEILING HEIGHT
BH	BEAM HEIGHT
FFL	FINISHED FLOOR LEVEL
RWP	RAIN WATER PIPE
SVIP	SOIL & WASTE PIPE
CL	COVER LEVEL
UP	STAIRWELL, STAIRCASE
DOWN	STAIRWELL, STAIRCASE
FALL 30°	CEILING FALL
FALL 4°	SURFACE FALL
FALL 25°	ROOF FALL
2.000 m	ELEVATION HEIGHT

Notes: Every effort is made to identify all visible above ground features, however it should be borne in mind that there may be items acquired at the time of survey. All dimensions for construction purposes to be checked on site. Dimensions in plan are in mtrs. Do not scale from this drawing.		Project name and address: 66 Hillway LONDON N6 6DP		FINE S. Sanyal, CEng Landscape Architect Plot 11, The K12 3UN Email: info@finesurvey.co.uk Visit us at: www.finesurvey.co.uk	
Grid Datum: Ordnance Level Datum: Arbitrary All levels refer to DATUM LEVEL (FFL 40.000)	Surveyed by: JH Drawn by: JH	Date: June 2009	Scale: 1:50 @ A1	Drawing Title: GROUND FLOOR PLAN & FIRST FLOOR PLAN	Project No: 0939
				Sheet no: 01	