


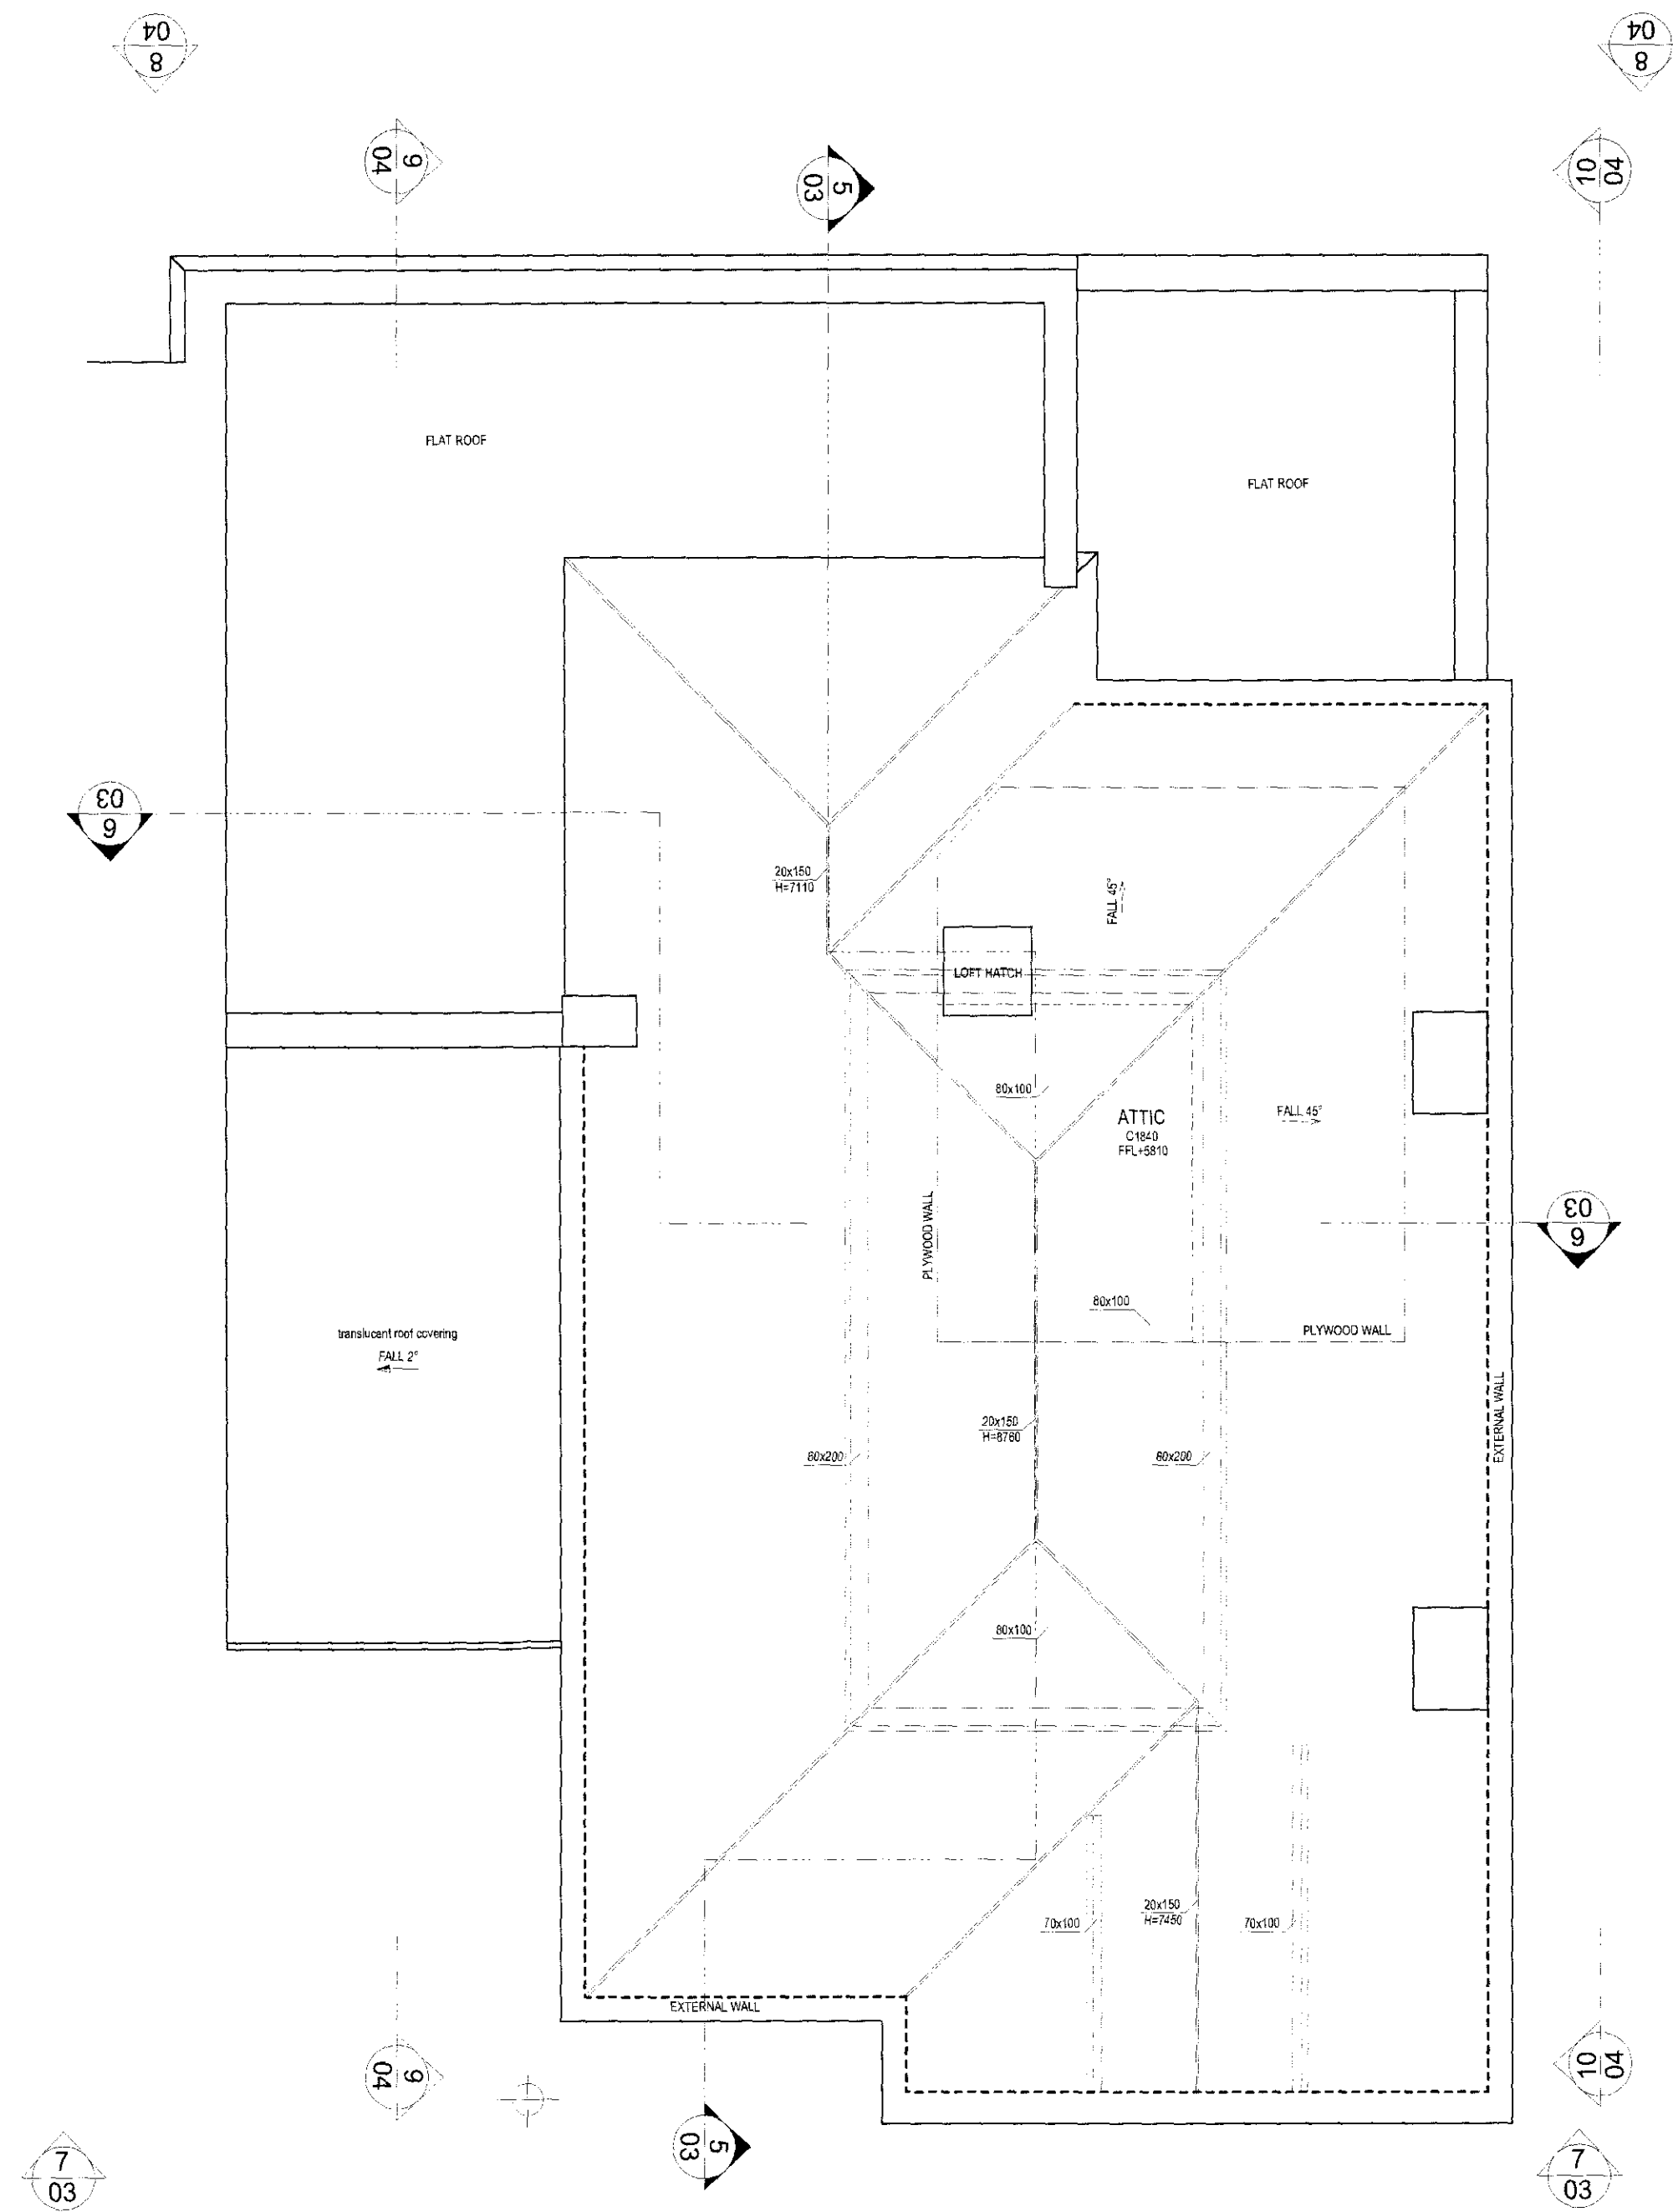


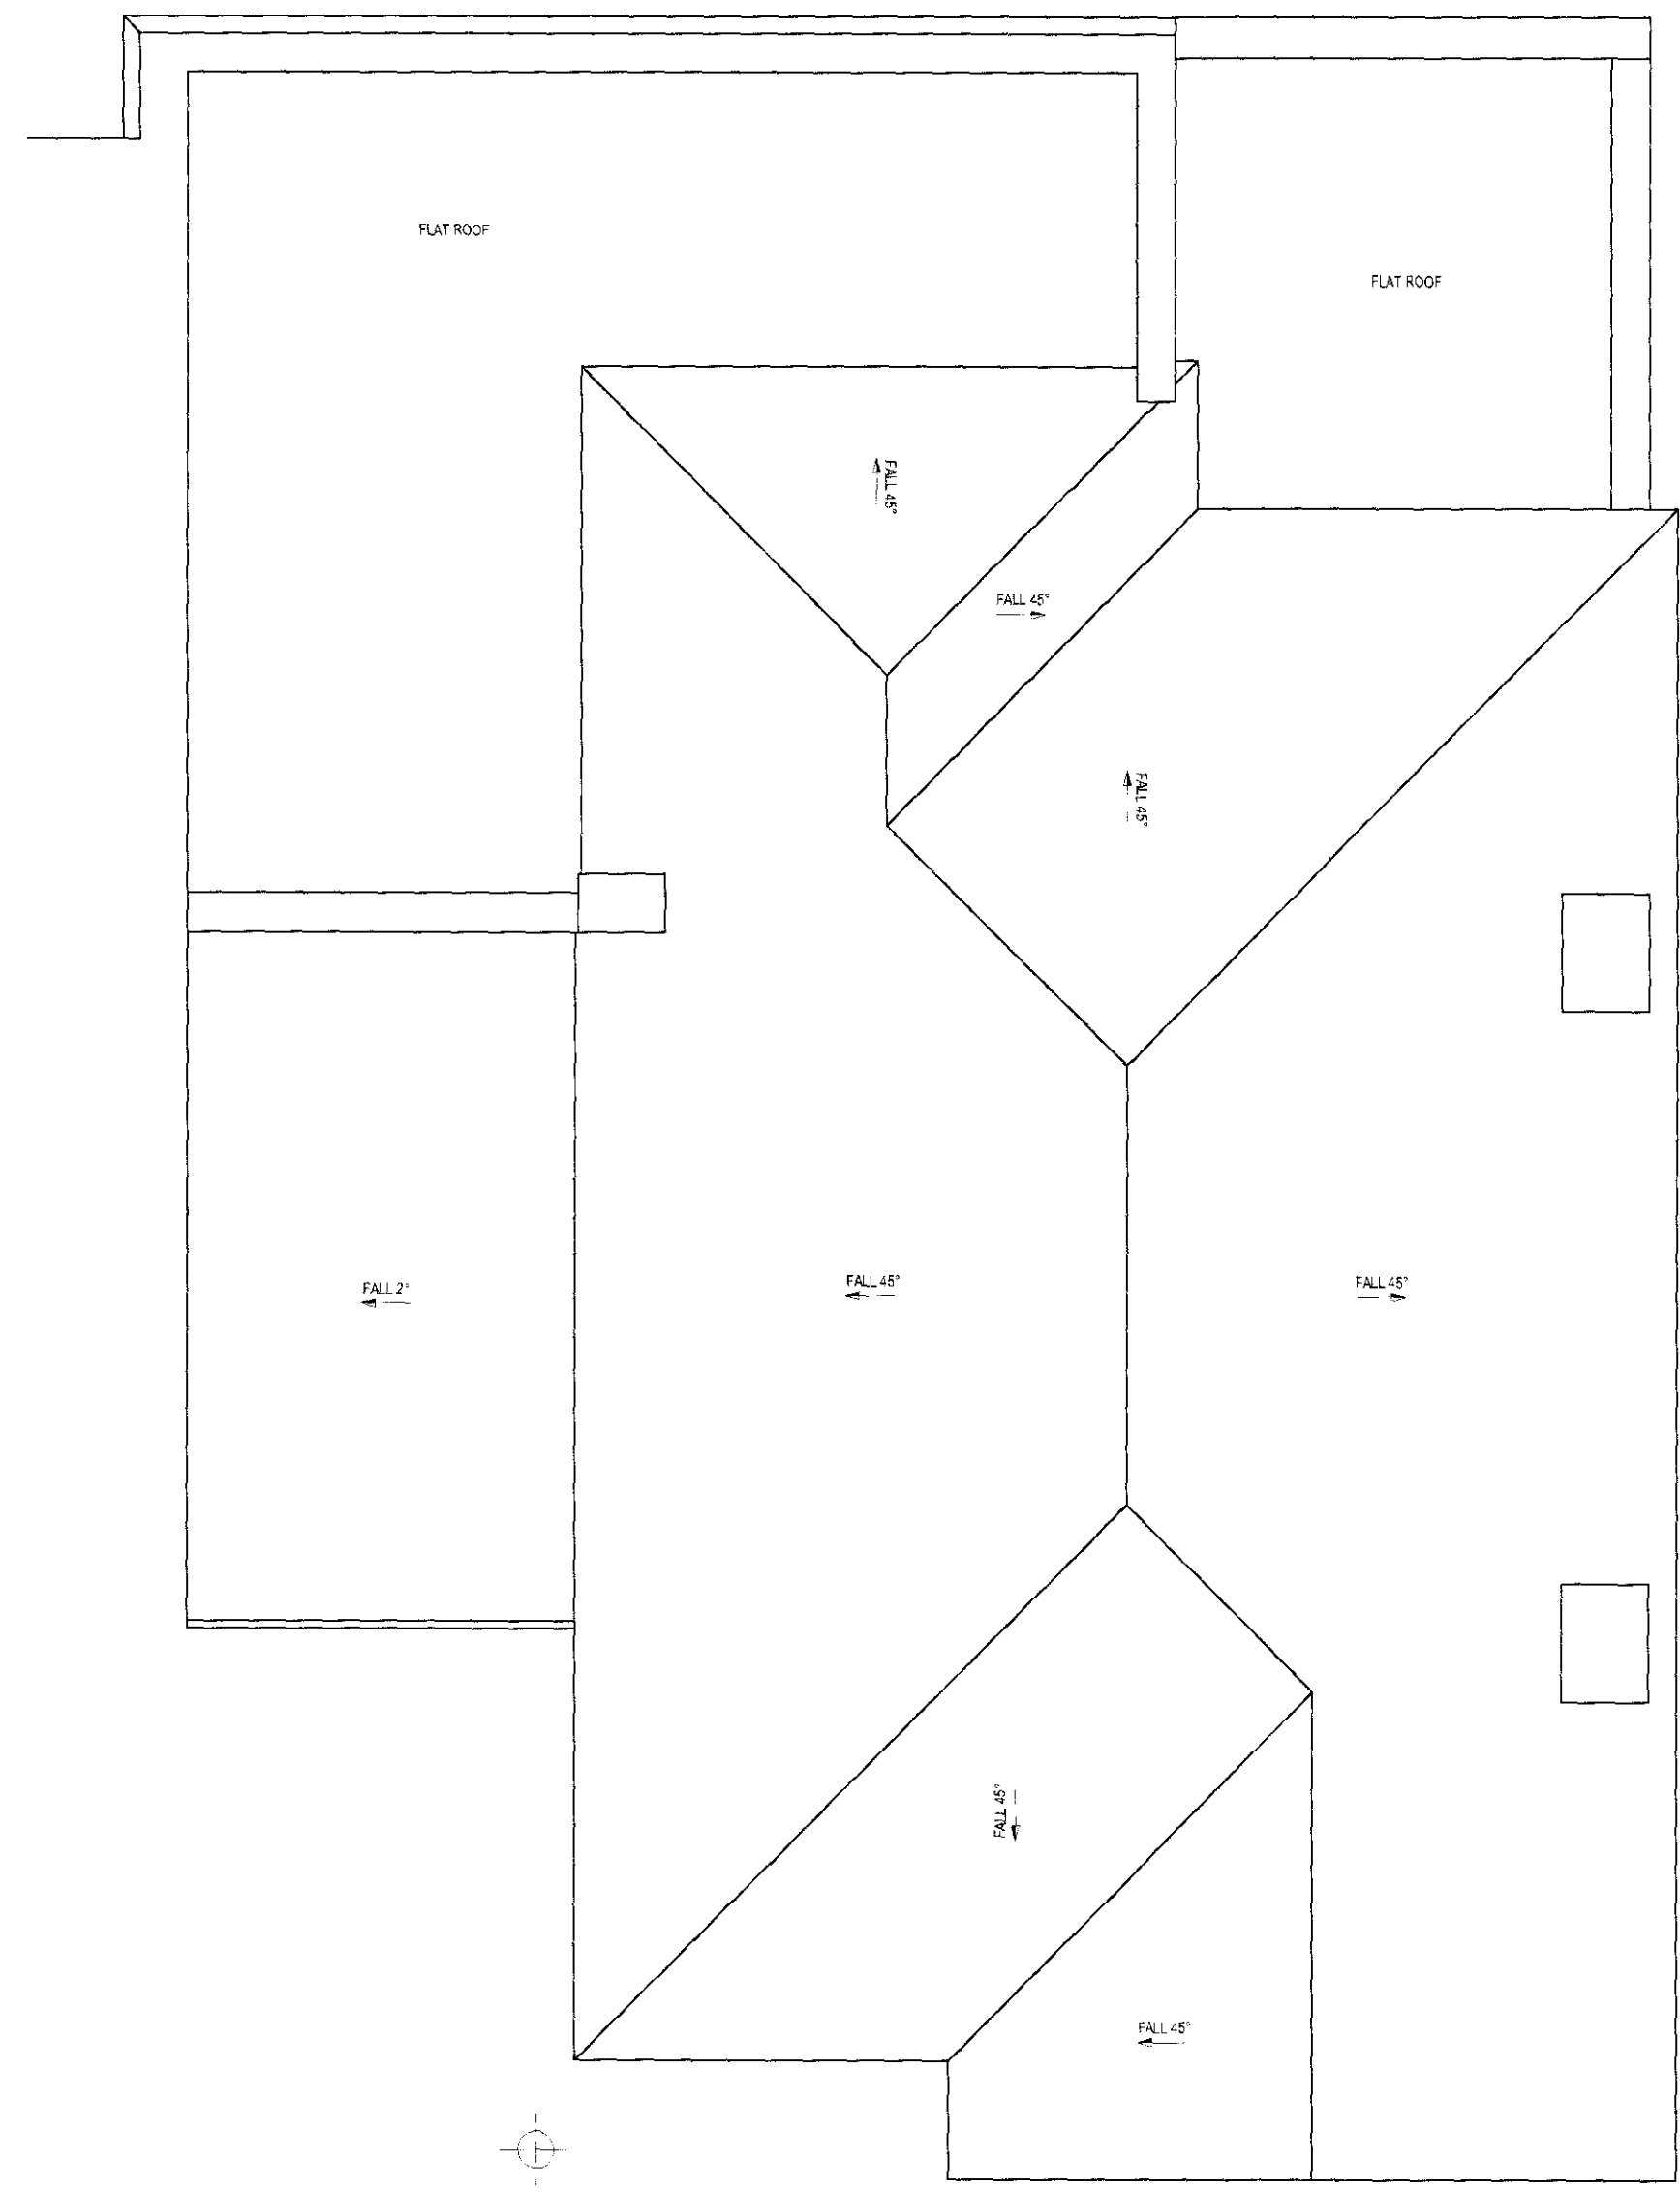

3 ATTIC PLAN
02

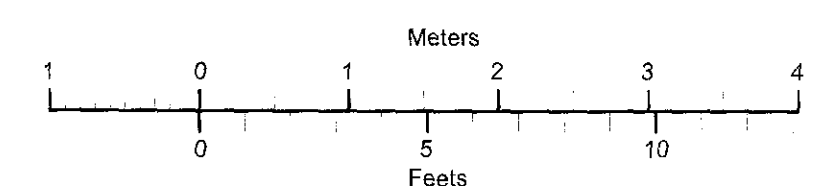

4 ROOF PLAN
02

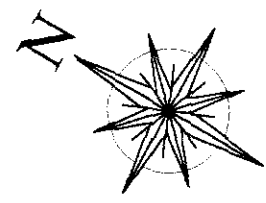

Every effort is made to identify all features above ground features, however, it should be noted that some may not be shown as they are not on the drawing. All dimensions for construction purposes to be checked on site. Dimensions in parentheses are in feet. Do not scale from this drawing.		Project name and address: 66 Hillway LONDON N6 6DP		FINE 5 Savoy Court Luton LU1 3JN Email: info@fine-survey.co.uk Web: www.fine-survey.co.uk	
Surveyed by: JH	Date: June 2009	Scale: 1:50 @ A1	Drawing Title: ATTIC PLAN & ROOF PLAN	Project No: 0939	Sheet no: 02

KEY	
IL	INVERT LEVEL
SH	SILL HEIGHT
CH	CEILING HEIGHT
BH	BEAM HEIGHT
PL	FINISHED FLOOR LEVEL
RWP	RAIN WATER PIPE
SVP	SOIL & VENT PIPE
CL	COVER LEVEL
UP101	UP 101
UP	UP
STAIRWELL	STAIRWELL, STAIRCASE
FALL 35°	CEILING FALL
FALL 4°	SURFACE FALL
FALL 25°	ROOF FALL
2.000 m	ELEVATION HEIGHT