



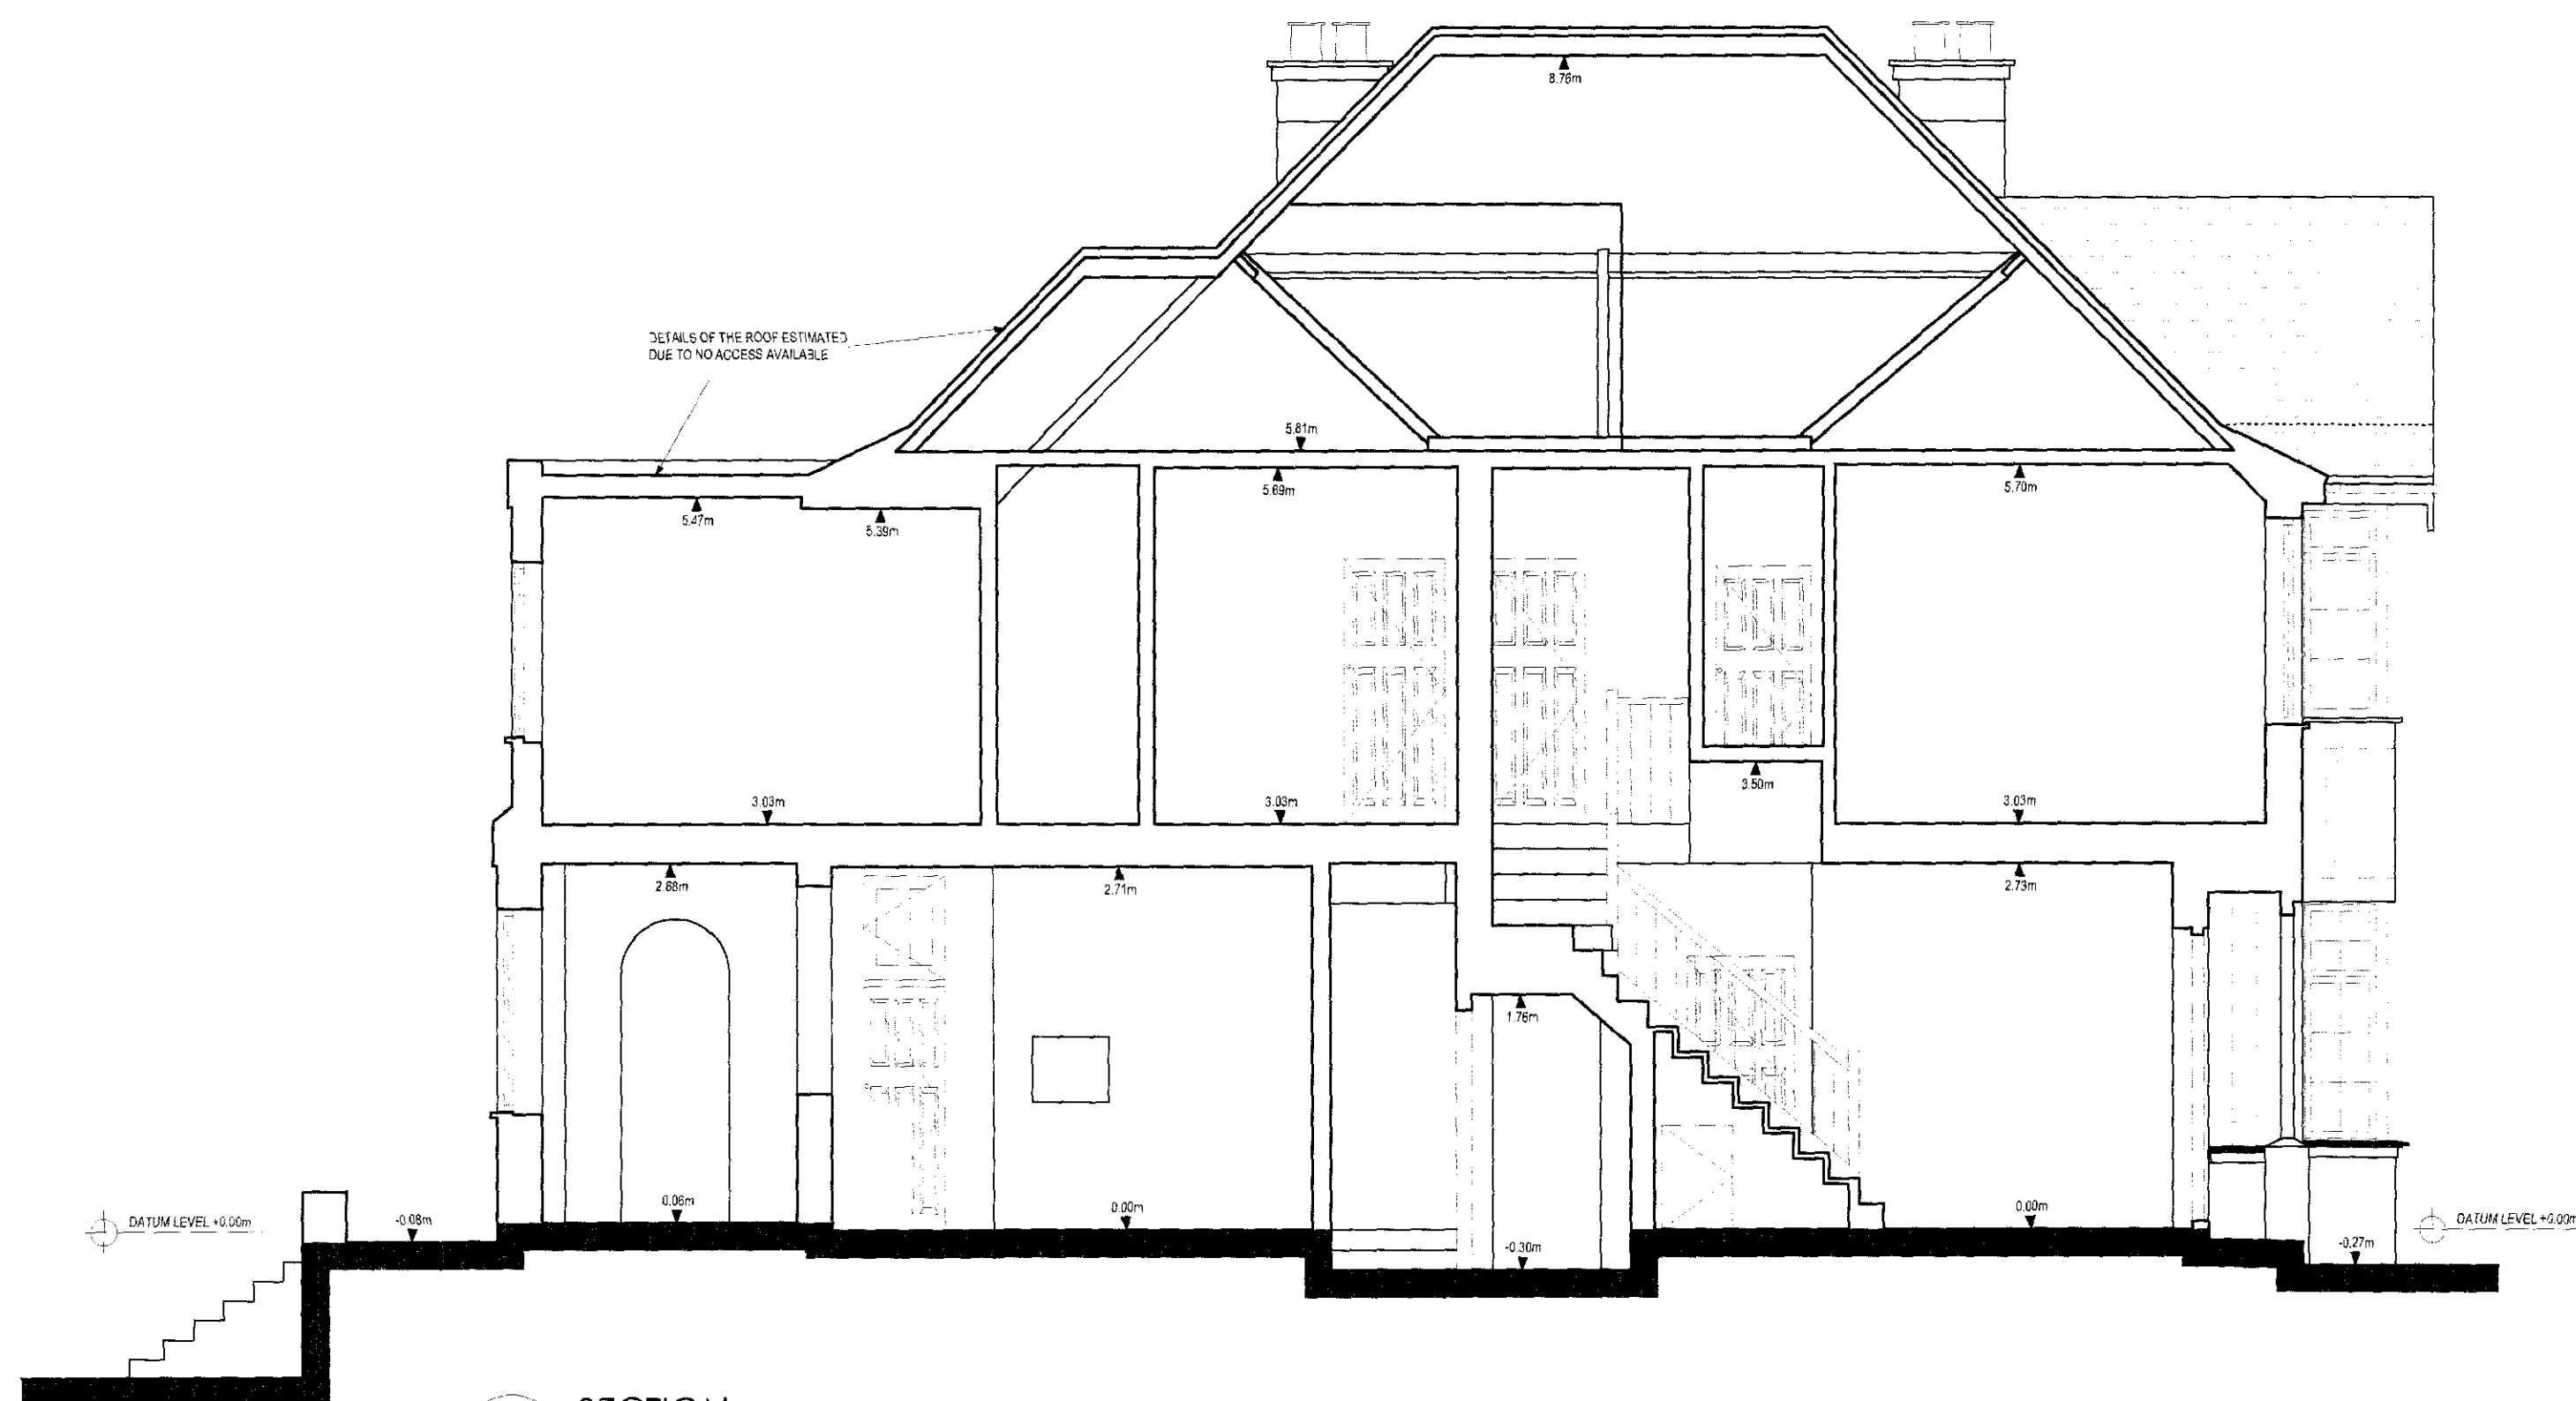


5 SECTION
03

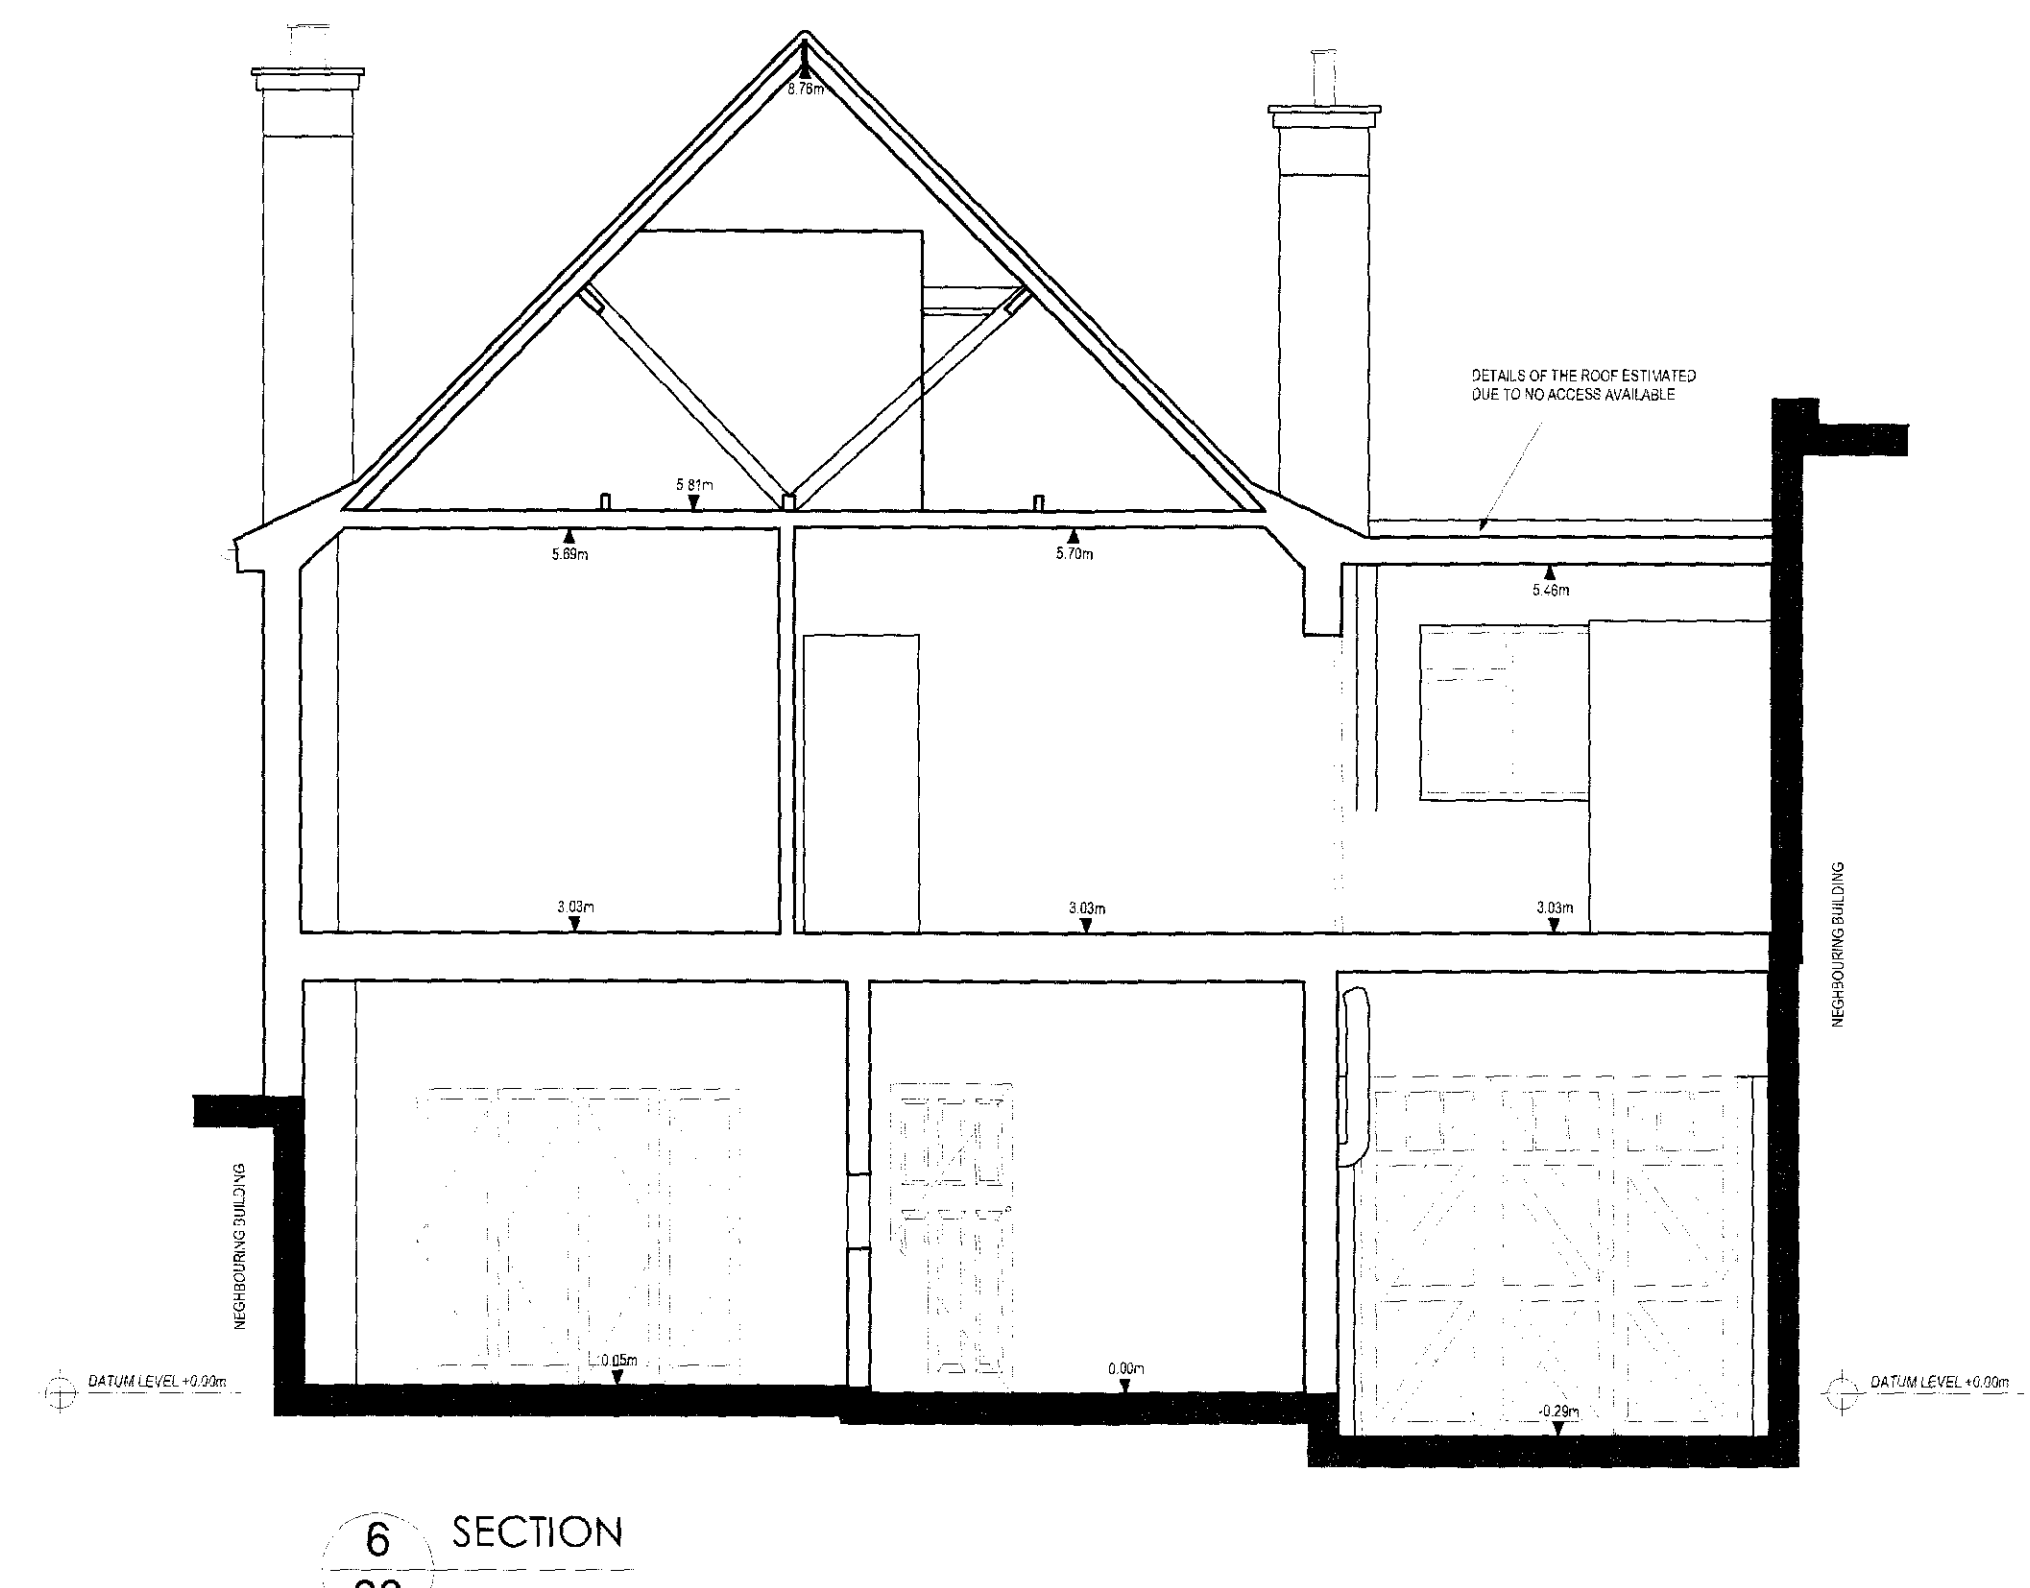

6 SECTION
03



7 FRONT ELEVATION
03

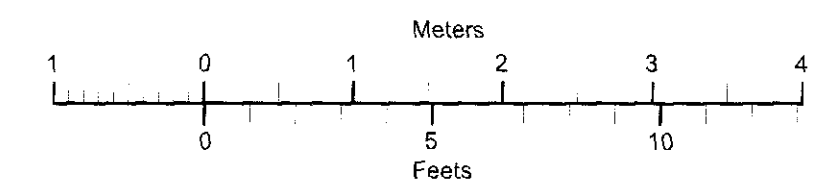

KEY

IL	INVERT LEVEL
SH	SILL HEIGHT
CH	CEILING HEIGHT
C	CEILING HEIGHT
BM	BEAM HEIGHT
FF	FINISHED FLOOR LEVEL
RWP	RAIN WATER PIPE
SVP	SOIL & VENT PIPE
CL	COVER LEVEL
UP	UP
DOWN	DOWN
STAIR	STAIRWELL, STAIRCASE
FALL 35°	CEILING FALL
FALL 4°	SURFACE FALL
FALL 20°	ROOF FALL
2.000 m	ELEVATION HEIGHT

Every effort is made to identify all visible above ground features, however it should be borne in mind that there may be some obscured as the nature of the survey. All dimensions for construction purposes to be checked on site. Grid Datum: Arbitrary Level Datum: Arbitrary All levels refer to DATUM LEVEL (FFL +0.000)		Project name and address: 66 Hillway LONDON N6 6DP		FINE Line 5 Selwyn Court Letchworth Garden City Herts SG8 5LN Tel: 07922 436246 Email: info@fineinsurvey.co.uk Web: www.fineinsurvey.co.uk	
Surveyed by: JH	Date: June 2009	Scale: 1:50 @ A1	Drawing Title: SECTIONS & FRONT ELEVATION	Project No: 0939	Sheet no: 03