



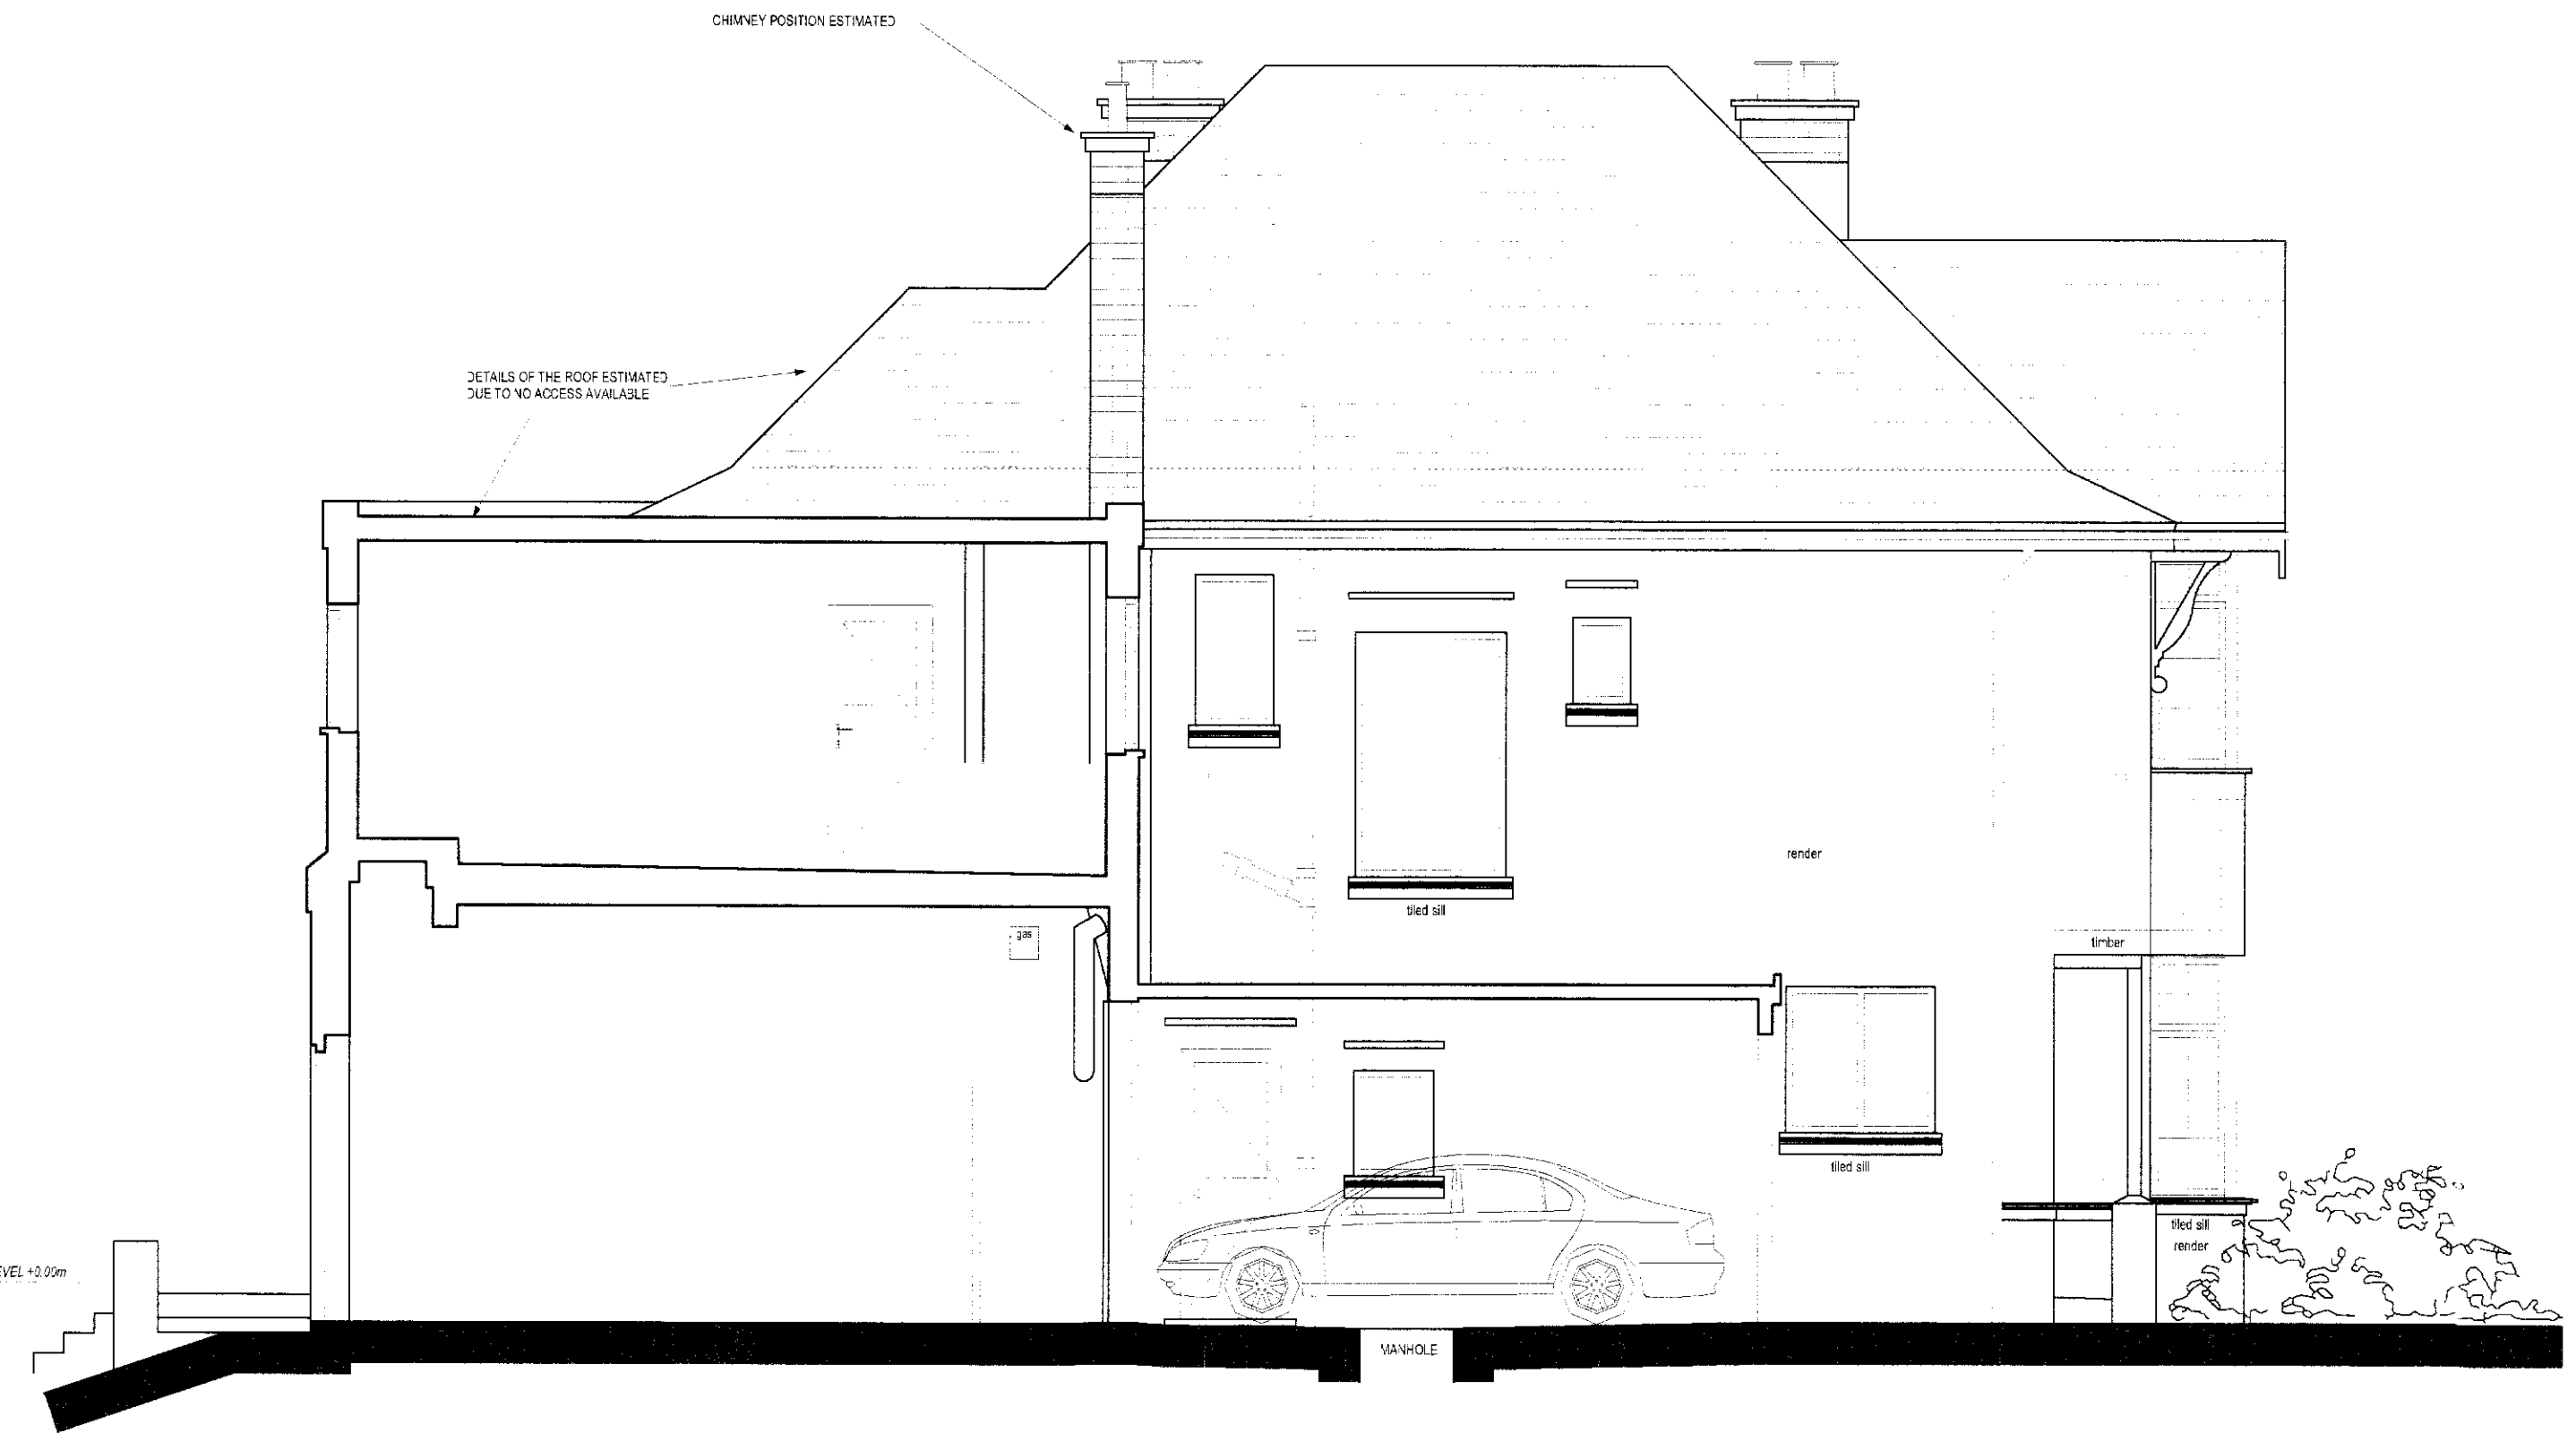


8
04 REAR ELEVATION



9
04 LEFT SIDE ELEVATION

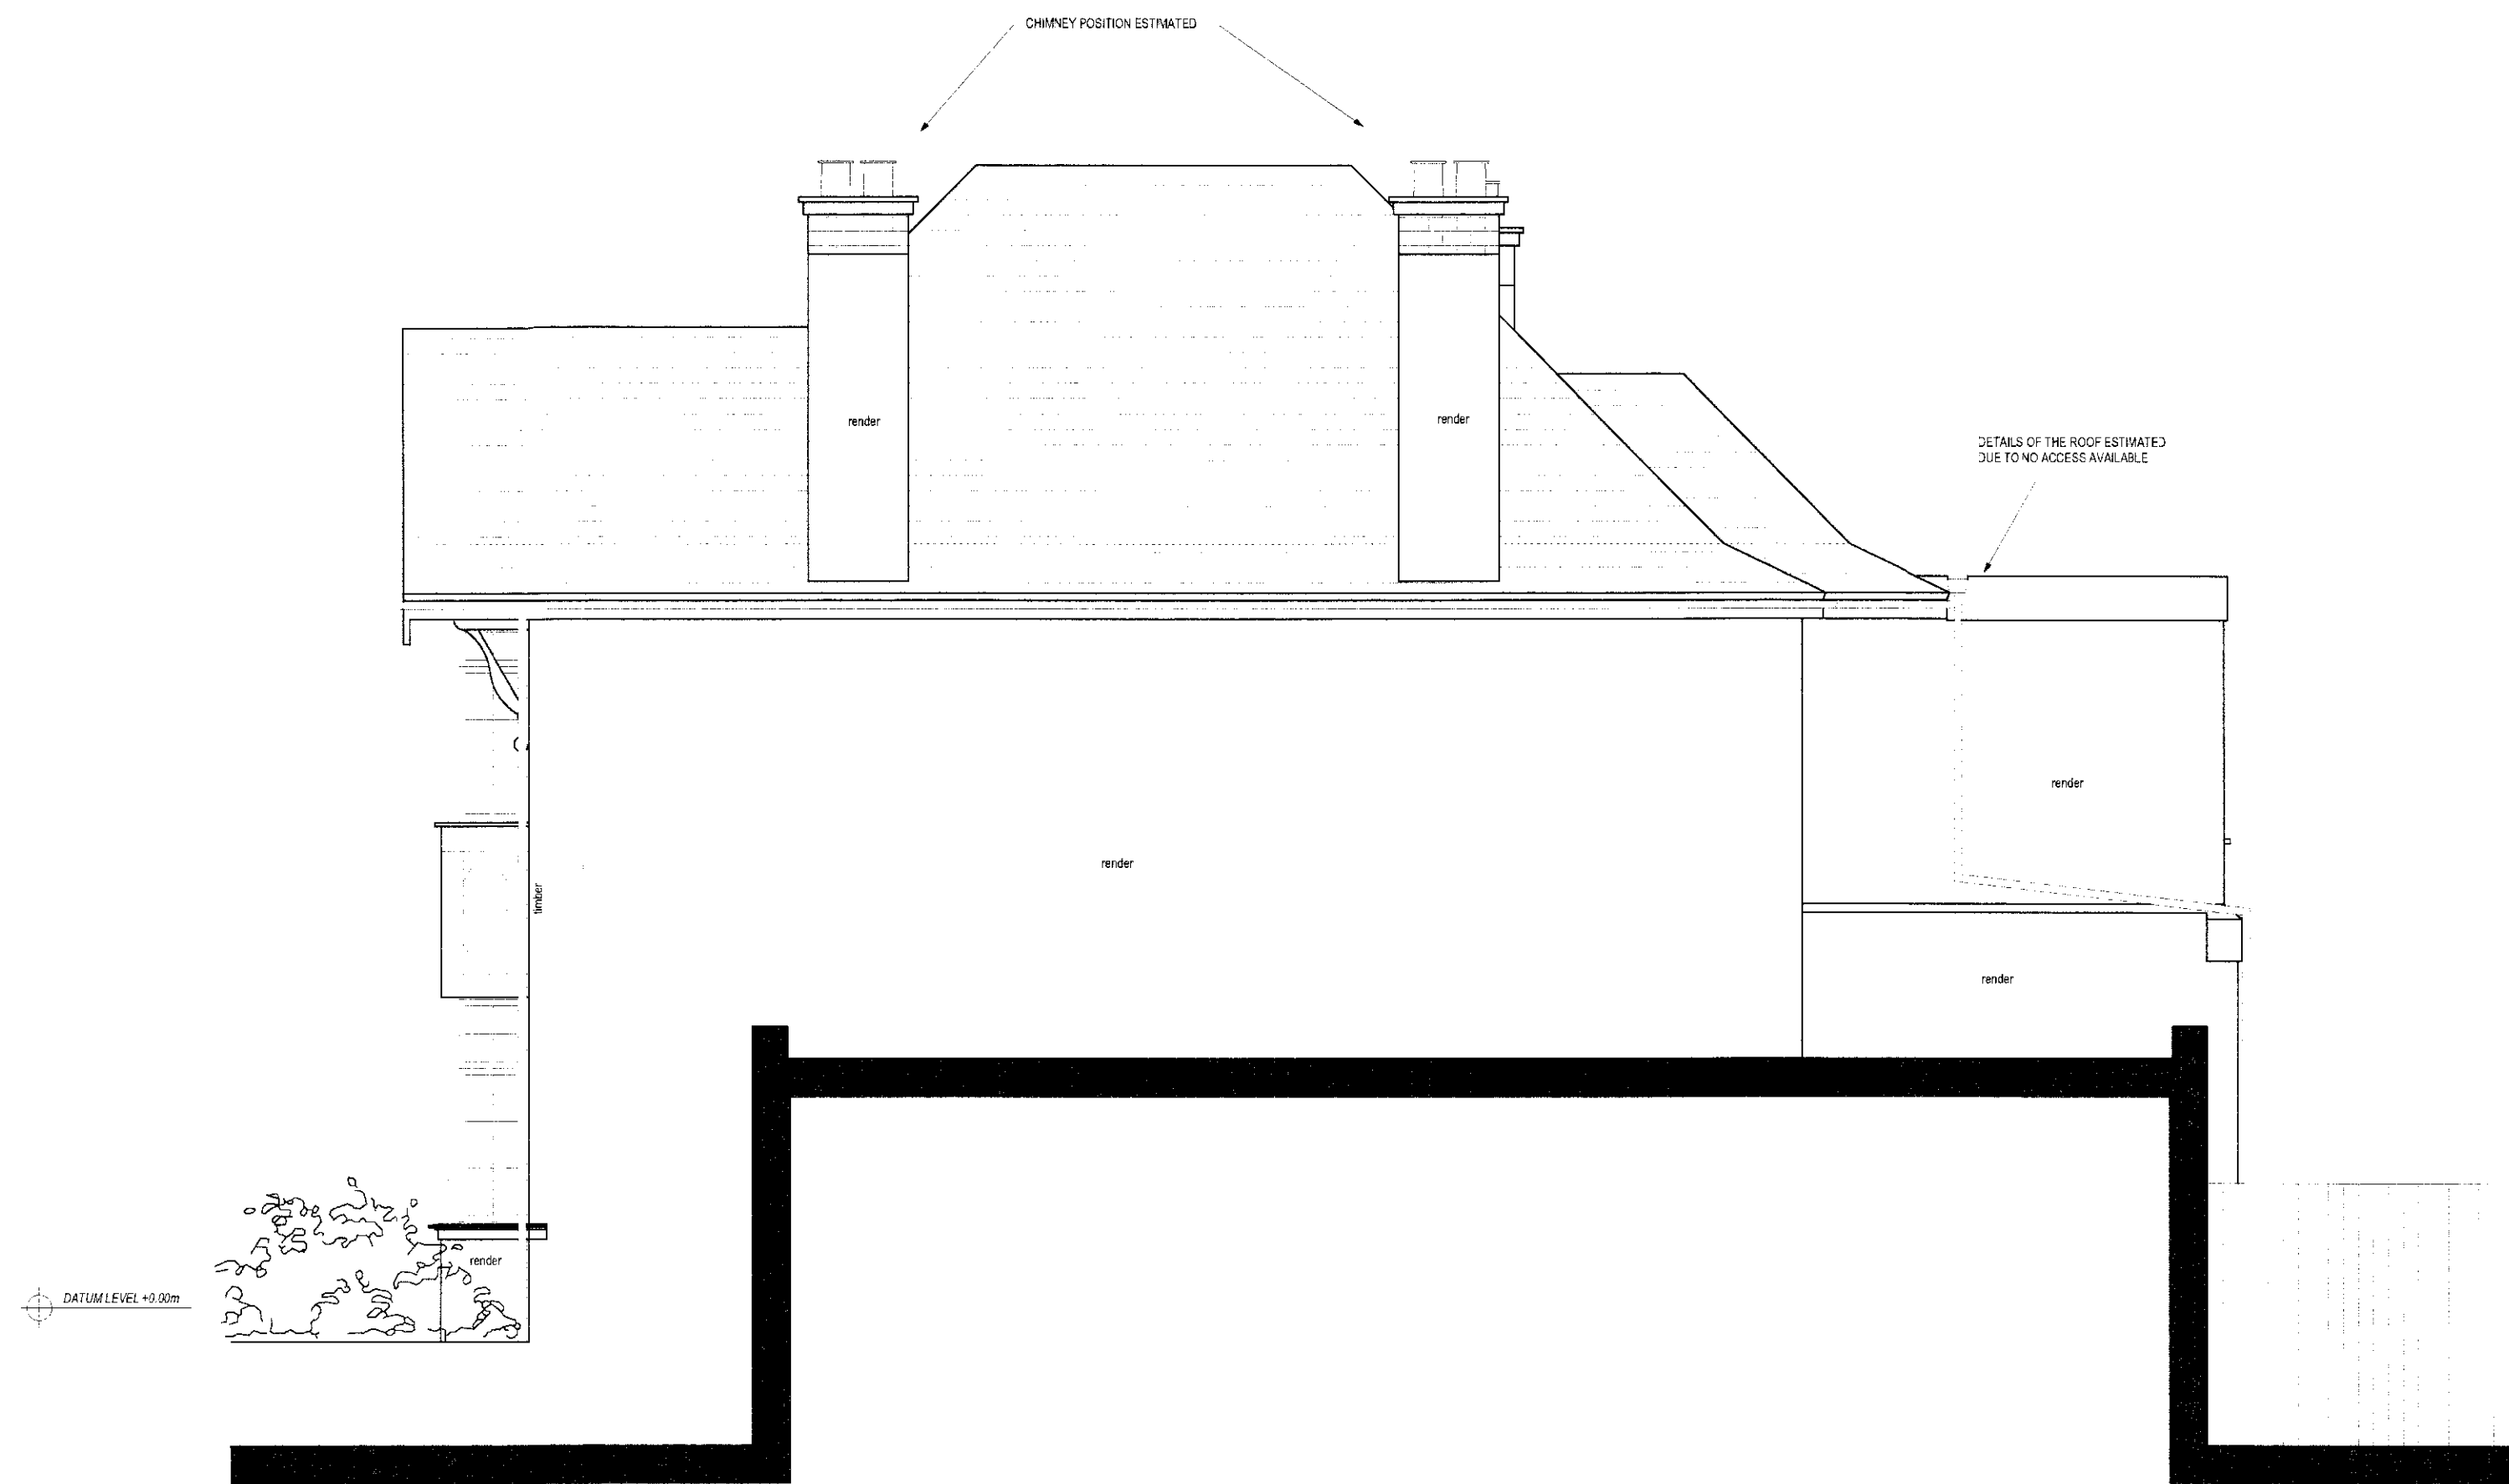

10
04 RIGHT SIDE ELEVATION

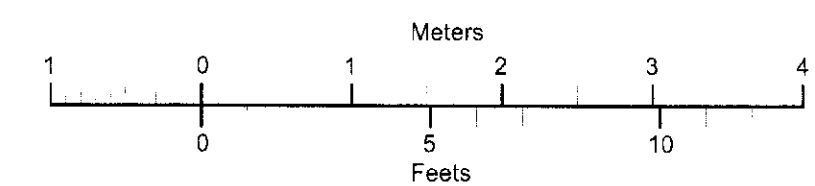

KEY

IN	INVERT LEVEL
SH	SILL HEIGHT
OH	OPENING HEIGHT
CH	CEILING HEIGHT
FL	FINISHED FLOOR LEVEL
RWP	RAIN WATER PIPE
SUP	SOIL & WASTE PIPE
CL	COVER LEVEL
UP	UP
DOWN	DOWN
STAIR	STAIRWELL, STAIRCASE
FALL 3%	FALL 3%
FALL 4%	FALL 4%
FALL 2%	FALL 2%
2.000 m	ELEVATION HEIGHT

NOTE: Every effort is made to identify all visible above ground features, however, it should be pointed out that there may be items obscured at the time of survey. All dimensions for construction purposes to be checked on site. Dimensions in green are in situ. Do not scale from the drawing.		Project name and address: 66 Hillway LONDON N6 6DF		FINE 5 Selwyn Court Letchworth, Herts SG9 6NF Tel: 07922 436245 Email: info@fine-survey.co.uk Visit us at: www.fine-survey.co.uk	
Grid Datum: Ordnance Survey Level Datum: Arbitrary All levels refer to GAN (UK) LEVEL (FFL ±0.000)	Surveyed by: JH Date: June 2009 Scale: 1:50 @ A1	Drawing Title: REAR ELEVATION, LEFT & RIGHT SIDE ELEVATION	Project No: 0939	Sheet no: 04	