



EXISTING
NORTH ELEVATION
SCALE 1:100

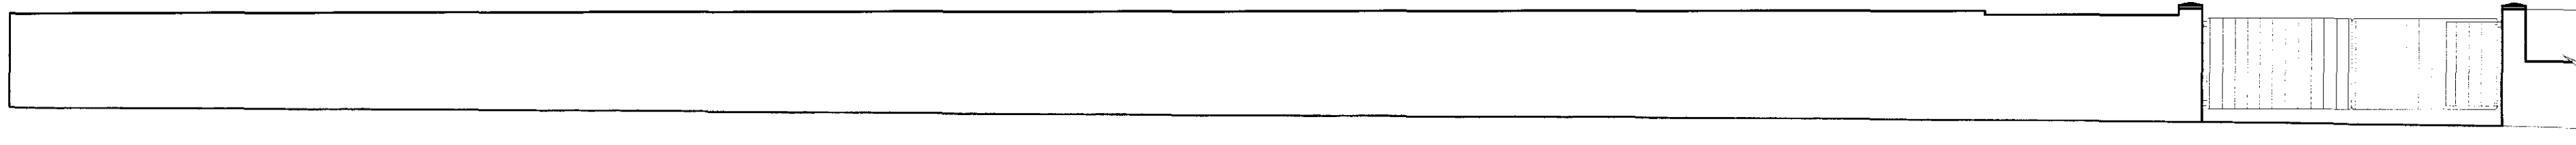

EXISTING
SOUTH ELEVATION
SCALE 1:100

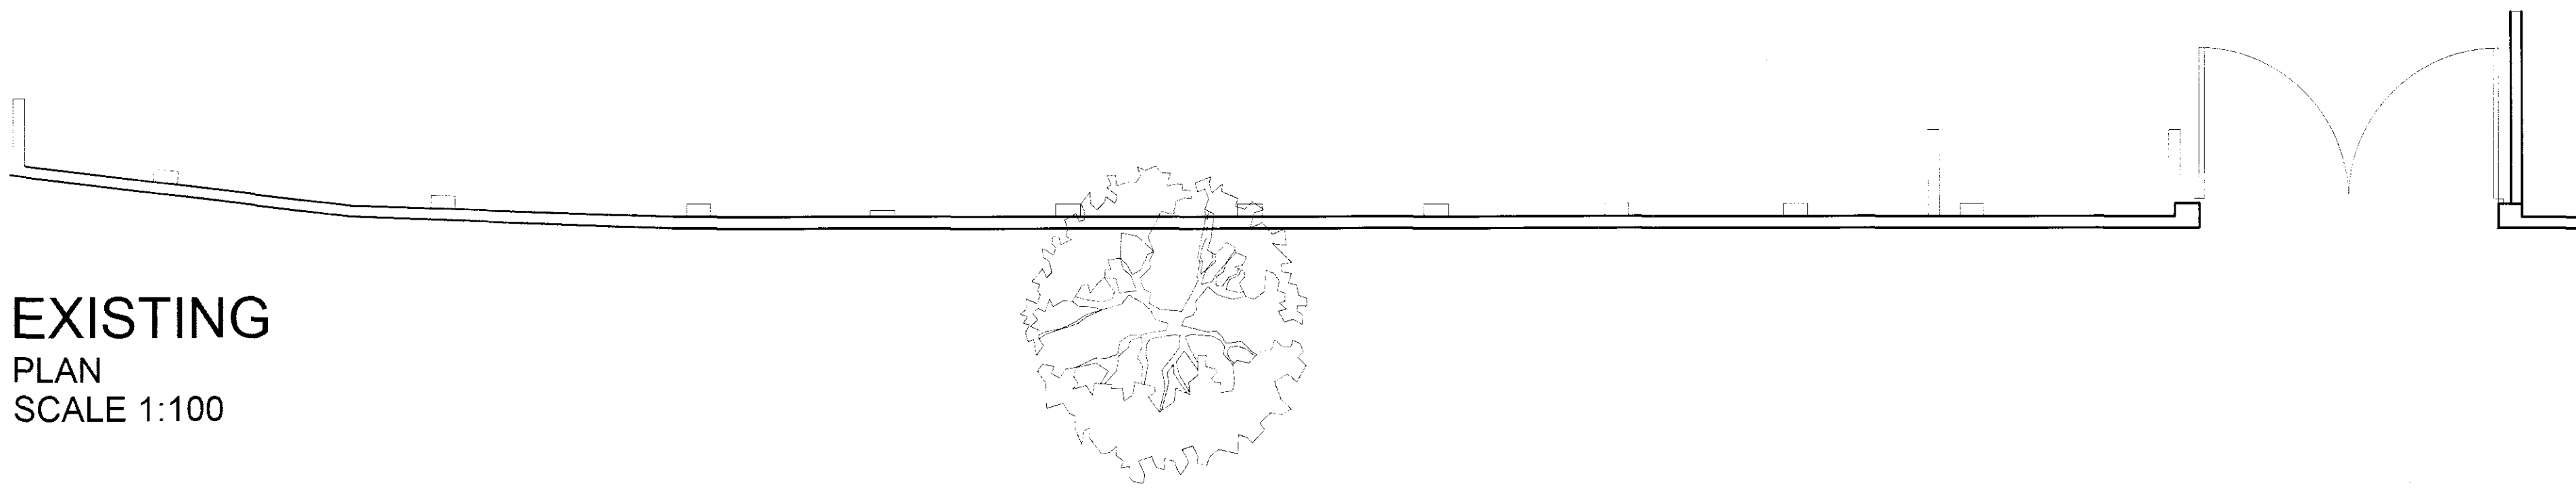

EXISTING
PLAN
SCALE 1:100

Do not scale off this drawing
Figured dimensions only to be used.

LEGEND

- New Brickwork
- New Blockwork
- New Partition Wall
- Concrete
- Render / Screed
- Insulation - Sound/Thermal
- Drains
- Structural Beams
- Smoke Detector
- Emergency Lighting

Revision	Date	

GILMARTIN LEY CHARTERED SURVEYORS

LINTON HOUSE
39-51 HIGHGATE ROAD
LONDON NW5 1RT
Tel: 020 7485 6016 Fax: 020 7284 4058
Email: info@watcos.co.uk

Site Address:
LA SAINTE UNION SCHOOL
HIGHGATE ROAD, CROFTDOWN
LONDON
NW5
02 DEC 2009

Drawing Title:
EXISTING PLANS & ELEVATIONS - PART
BOUNDARY WALL TO CROFTDOWN RD

Date:
OCT 2009

Scale: 1:100 @ A1 Drawn By: LV

Drawing No: 4470/11 Revision No: