



EXISTING
NORTH ELEVATION
SCALE 1:50

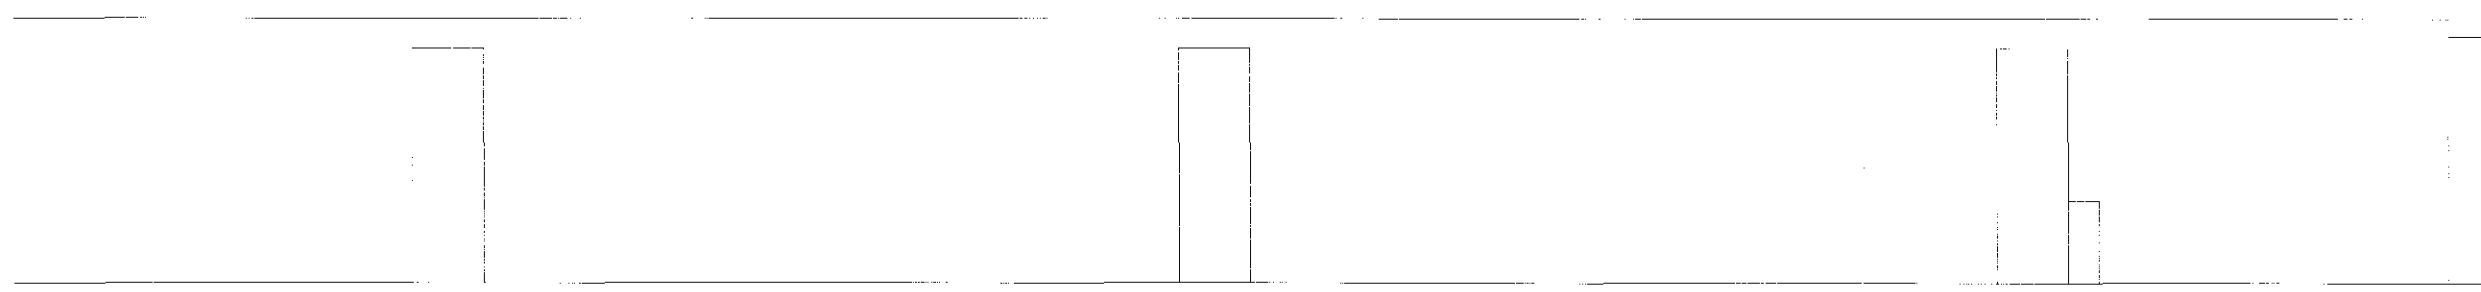

EXISTING
SOUTH ELEVATION
SCALE 1:50

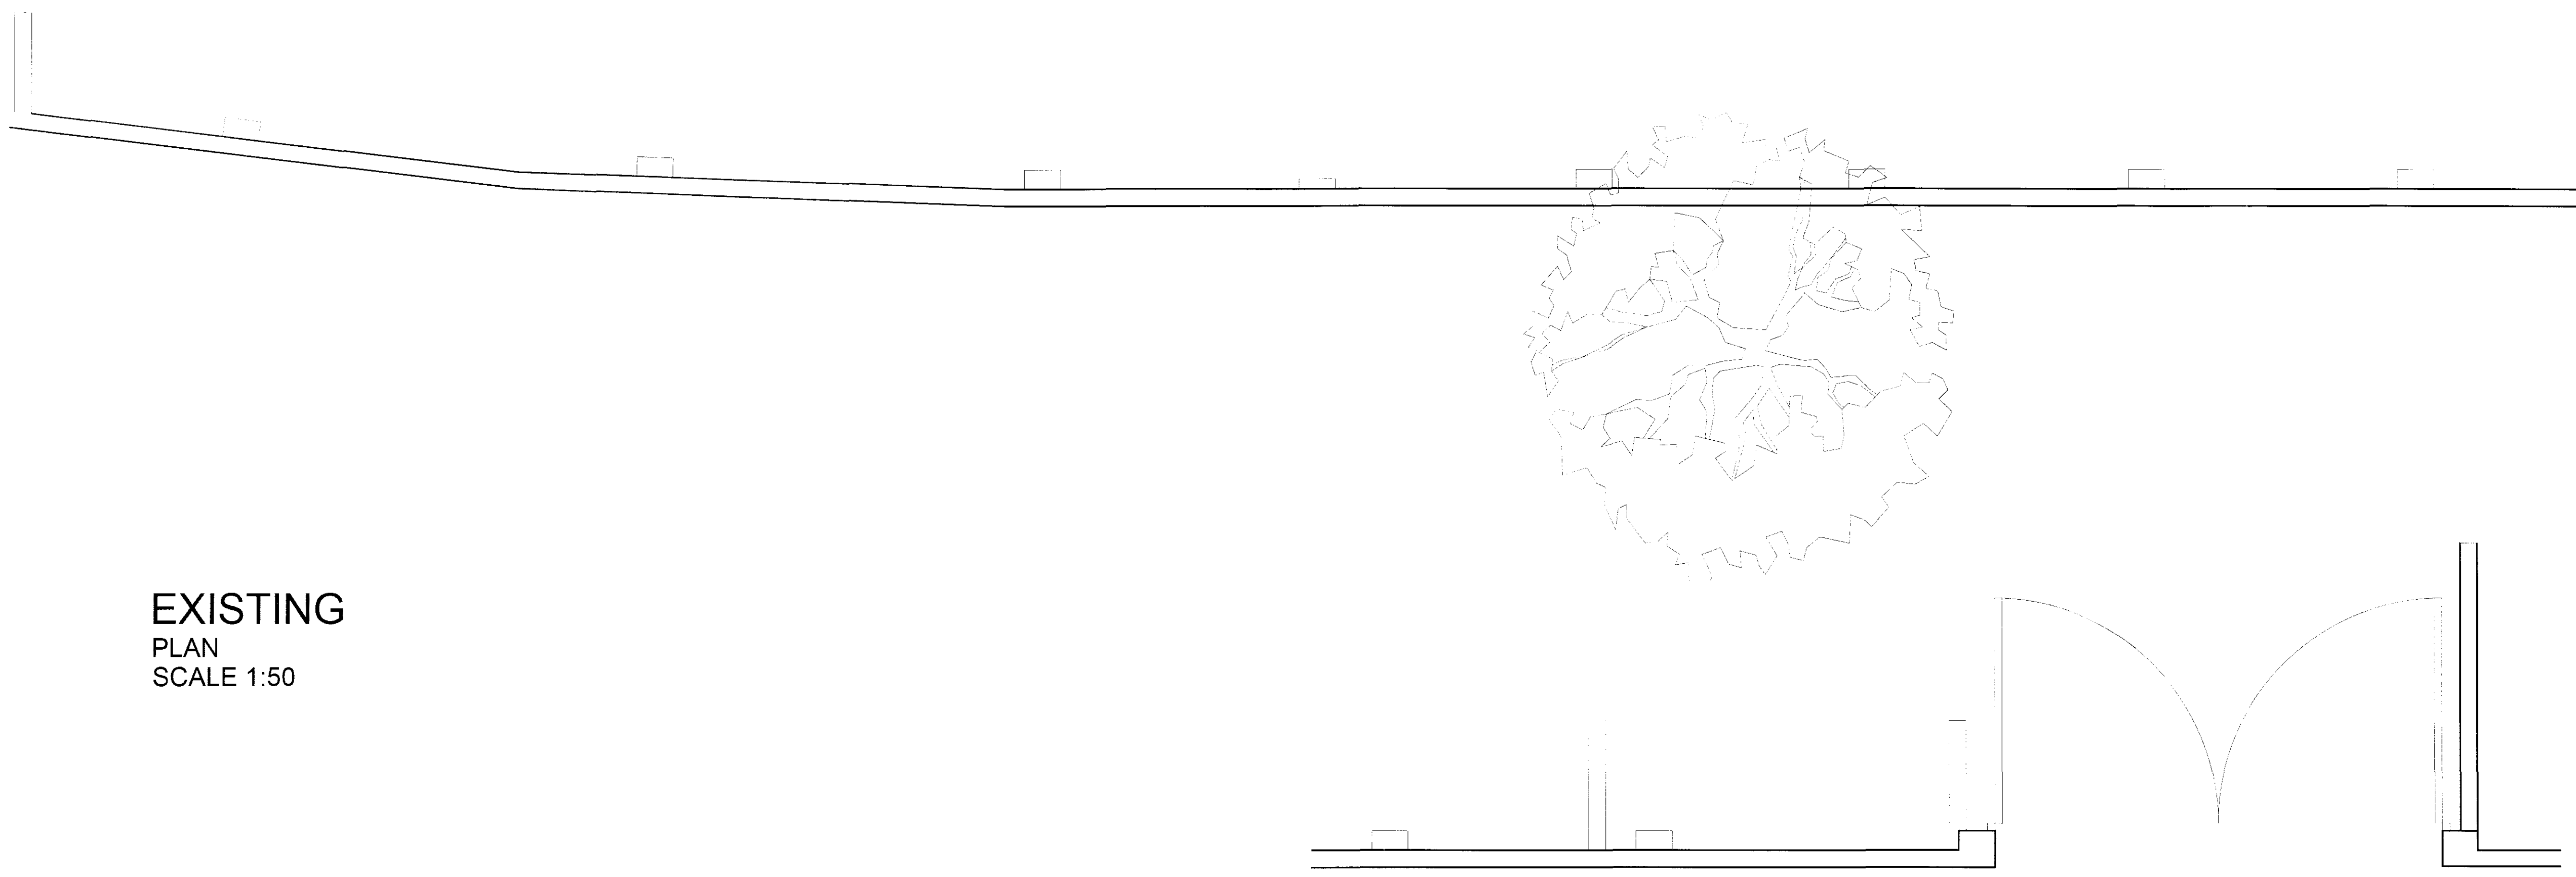

EXISTING
PLAN
SCALE 1:50

Do not scale off this drawing.
Figured dimensions only to be used.

LEGEND

-  New Brickwork
-  New Blockwork
-  New Partition Wall
-  Concrete
-  Render / Screed
-  Insulation - Sound/Thermal
-  Drains
-  Structural Beams
-  Smoke Detector
-  Emergency Lighting

Revision	Date	

GILMARTIN LEY
CHARTERED SURVEYORS

LINTON HOUSE
39-51 HIGHGATE ROAD
LONDON NW5 1RT

Tel: 020 7485 6016 Fax: 020 7284 4058
Email: info@watcos.co.uk

Site Address:
LA SAINTE UNION SCHOOL
HIGHGATE ROAD
LONDON
NW5

02 DEC 2009

Drawing Title:
EXISTING PLANS & ELEVATIONS - PART
BOUNDARY WALL TO CROFTDOWN RD

Date:
OCT 2009

Scale: 1:50 @ A1 Drawn By: LV

Drawing No: 4470/12 Revision No: