
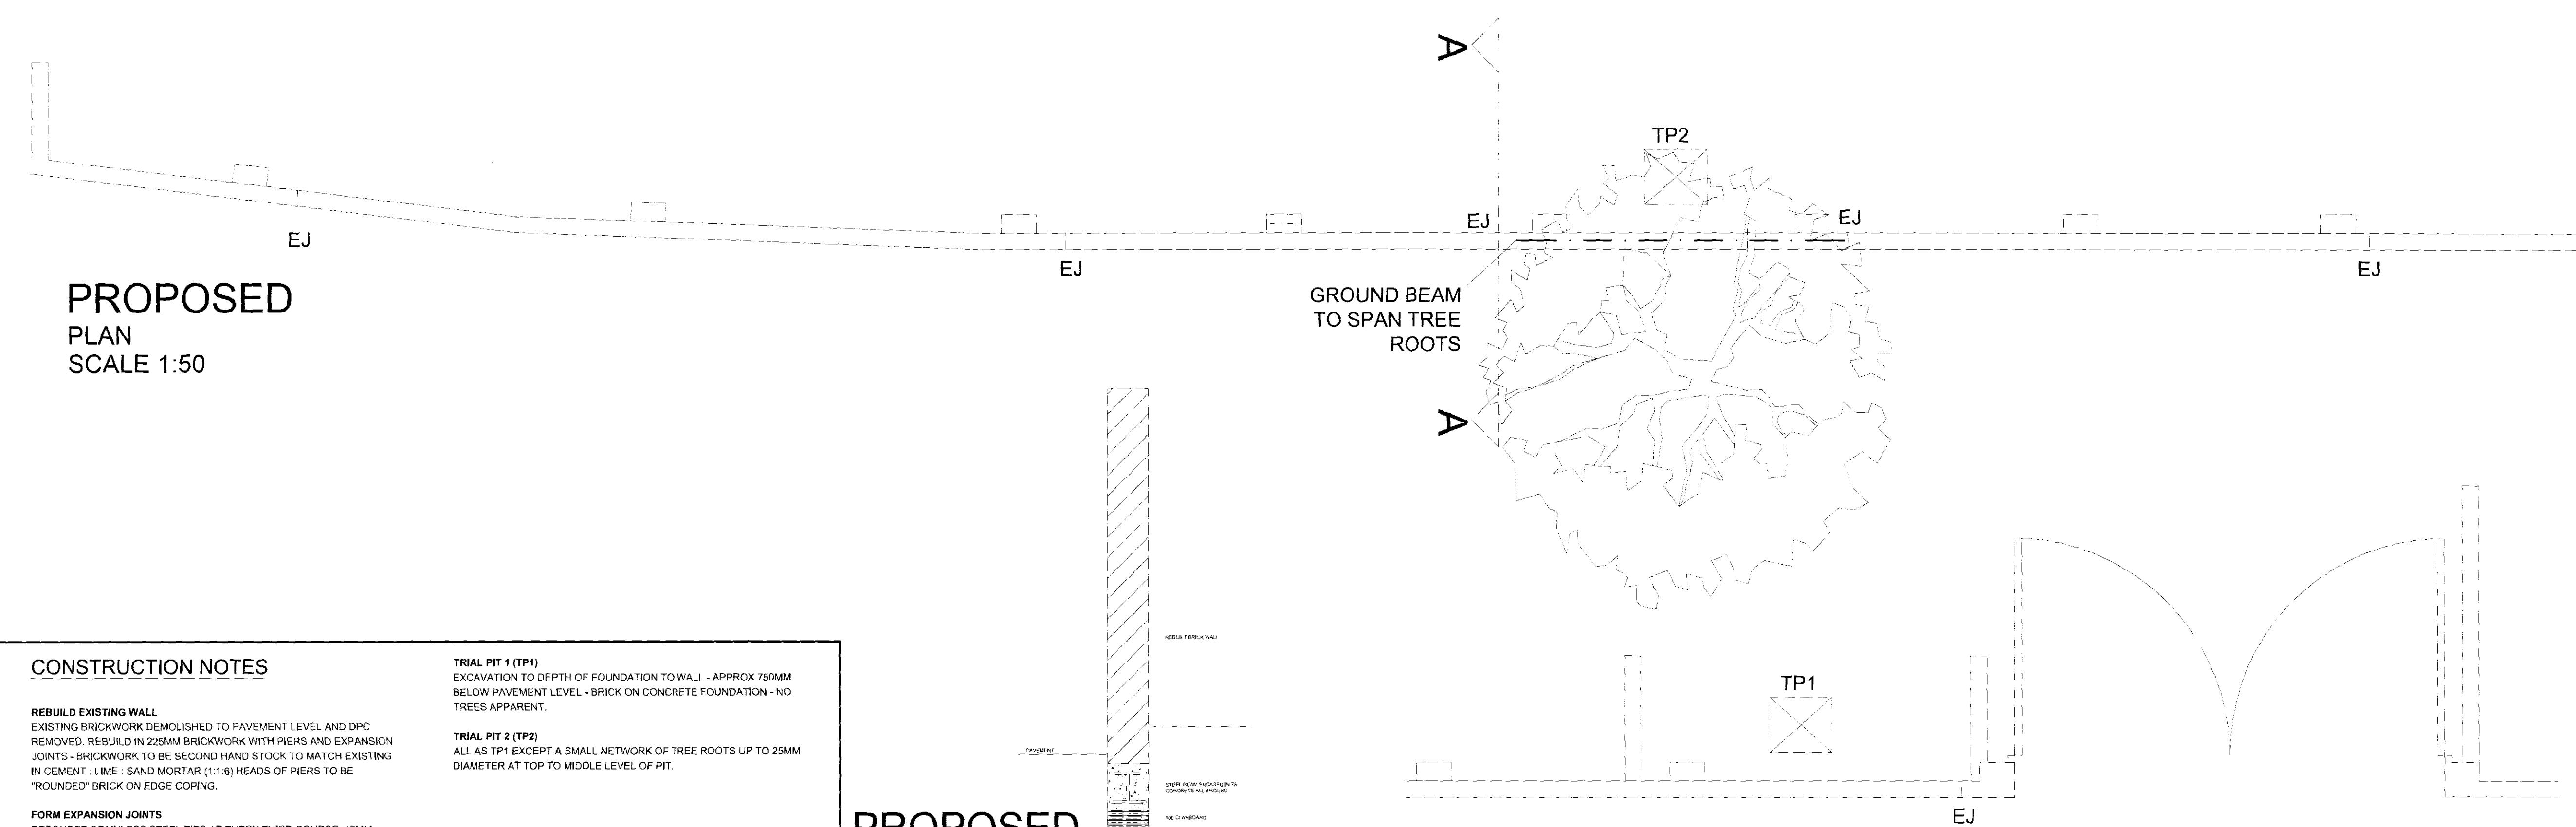
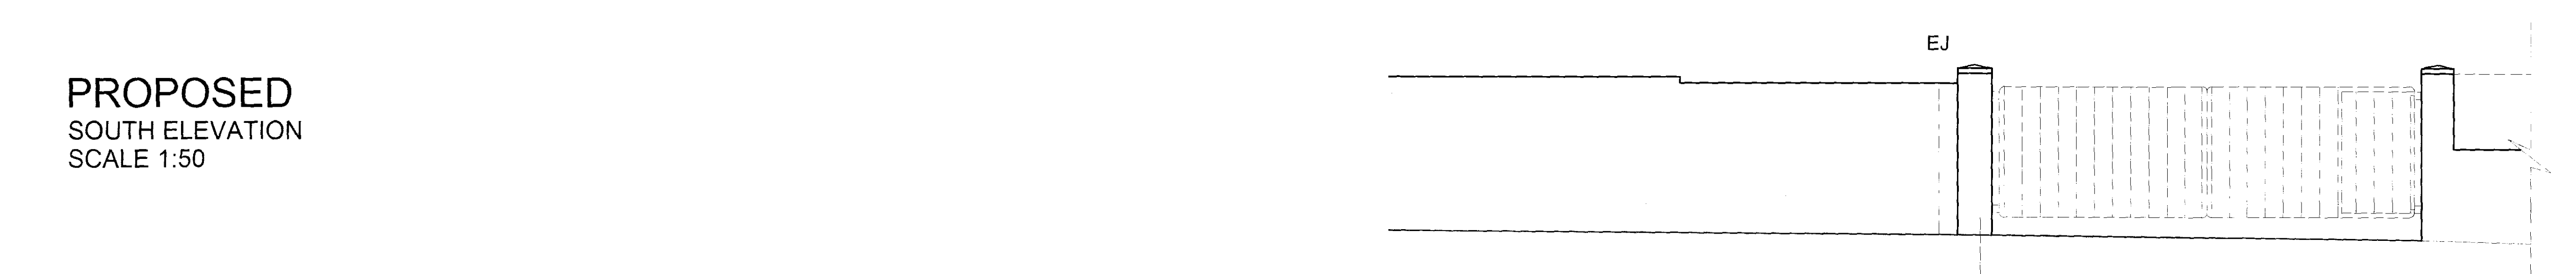


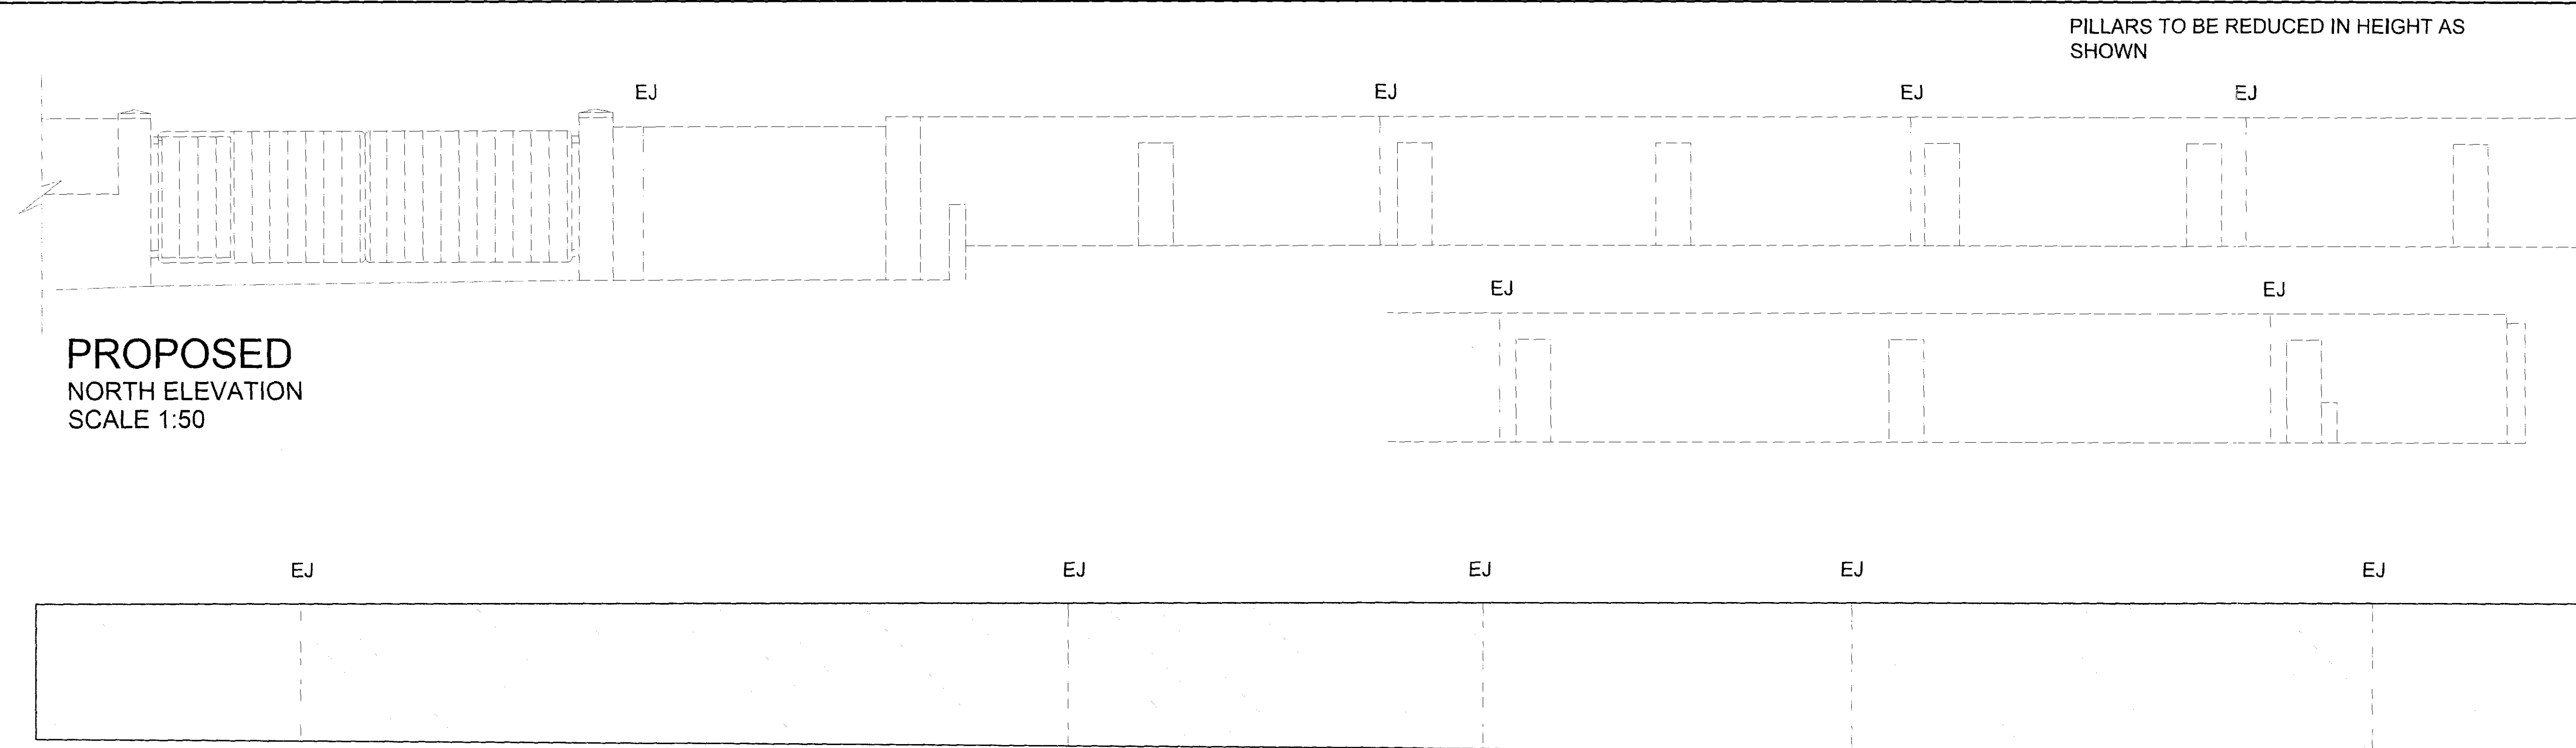

CONSTRUCTION NOTES

REBUILD EXISTING WALL.
EXISTING BRICKWORK DEMOLISHED TO PAVEMENT LEVEL AND DPC REMOVED. REBUILD IN 225MM BRICKWORK WITH PIERS AND EXPANSION JOINTS - BRICKWORK TO BE SECOND HAND STOCK TO MATCH EXISTING IN CEMENT : LIME : SAND MORTAR (1:1:6) HEADS OF PIERS TO BE "ROUNDED" BRICK ON EDGE COPING.

FORM EXPANSION JOINTS
DEBONDED STAINLESS STEEL TIES AT EVERY THIRD COURSE. 15MM FLEXBOARD AND MASTIC POINTING BOTH SIDES.

TRIAL PIT 1 (TP1)
EXCAVATION TO DEPTH OF FOUNDATION TO WALL - APPROX 750MM BELOW PAVEMENT LEVEL - BRICK ON CONCRETE FOUNDATION - NO TREES APPARENT.

TRIAL PIT 2 (TP2)
ALL AS TP1 EXCEPT A SMALL NETWORK OF TREE ROOTS UP TO 25MM DIAMETER AT TOP TO MIDDLE LEVEL OF PIT.

Do not scale off this drawing.
Figured dimensions only to be used.

LEGEND

- New Brickwork
- New Blockwork
- New Partition Wall
- Concrete
- Render / Screed
- Insulation - Sound/Thermal
- Drains
- Structural Beams
- Smoke Detector
- Emergency Lighting

Revision	Date	

GILMARTIN LEY
CHARTERED SURVEYORS

LINTON HOUSE
39-51 HIGHGATE ROAD
LONDON NWS 1RT

Tel: 020 7485 6016 Fax: 020 7284 4058
Email: info@watcos.co.uk

Site Address:

LA SAINTE UNION SCHOOL
HIGHGATE ROAD
LONDON
NW5

Drawing Title

**PROPOSED FLOOR PLANS &
ELEVATIONS - PART BOUNDARY WALL
TO CROFTDOWN RD**

Date:

SEPT 2009

Scale:	Drawn By:
1:50 1:20 @ A1	LV
Drawing No:	Revision No:
4470/14	