


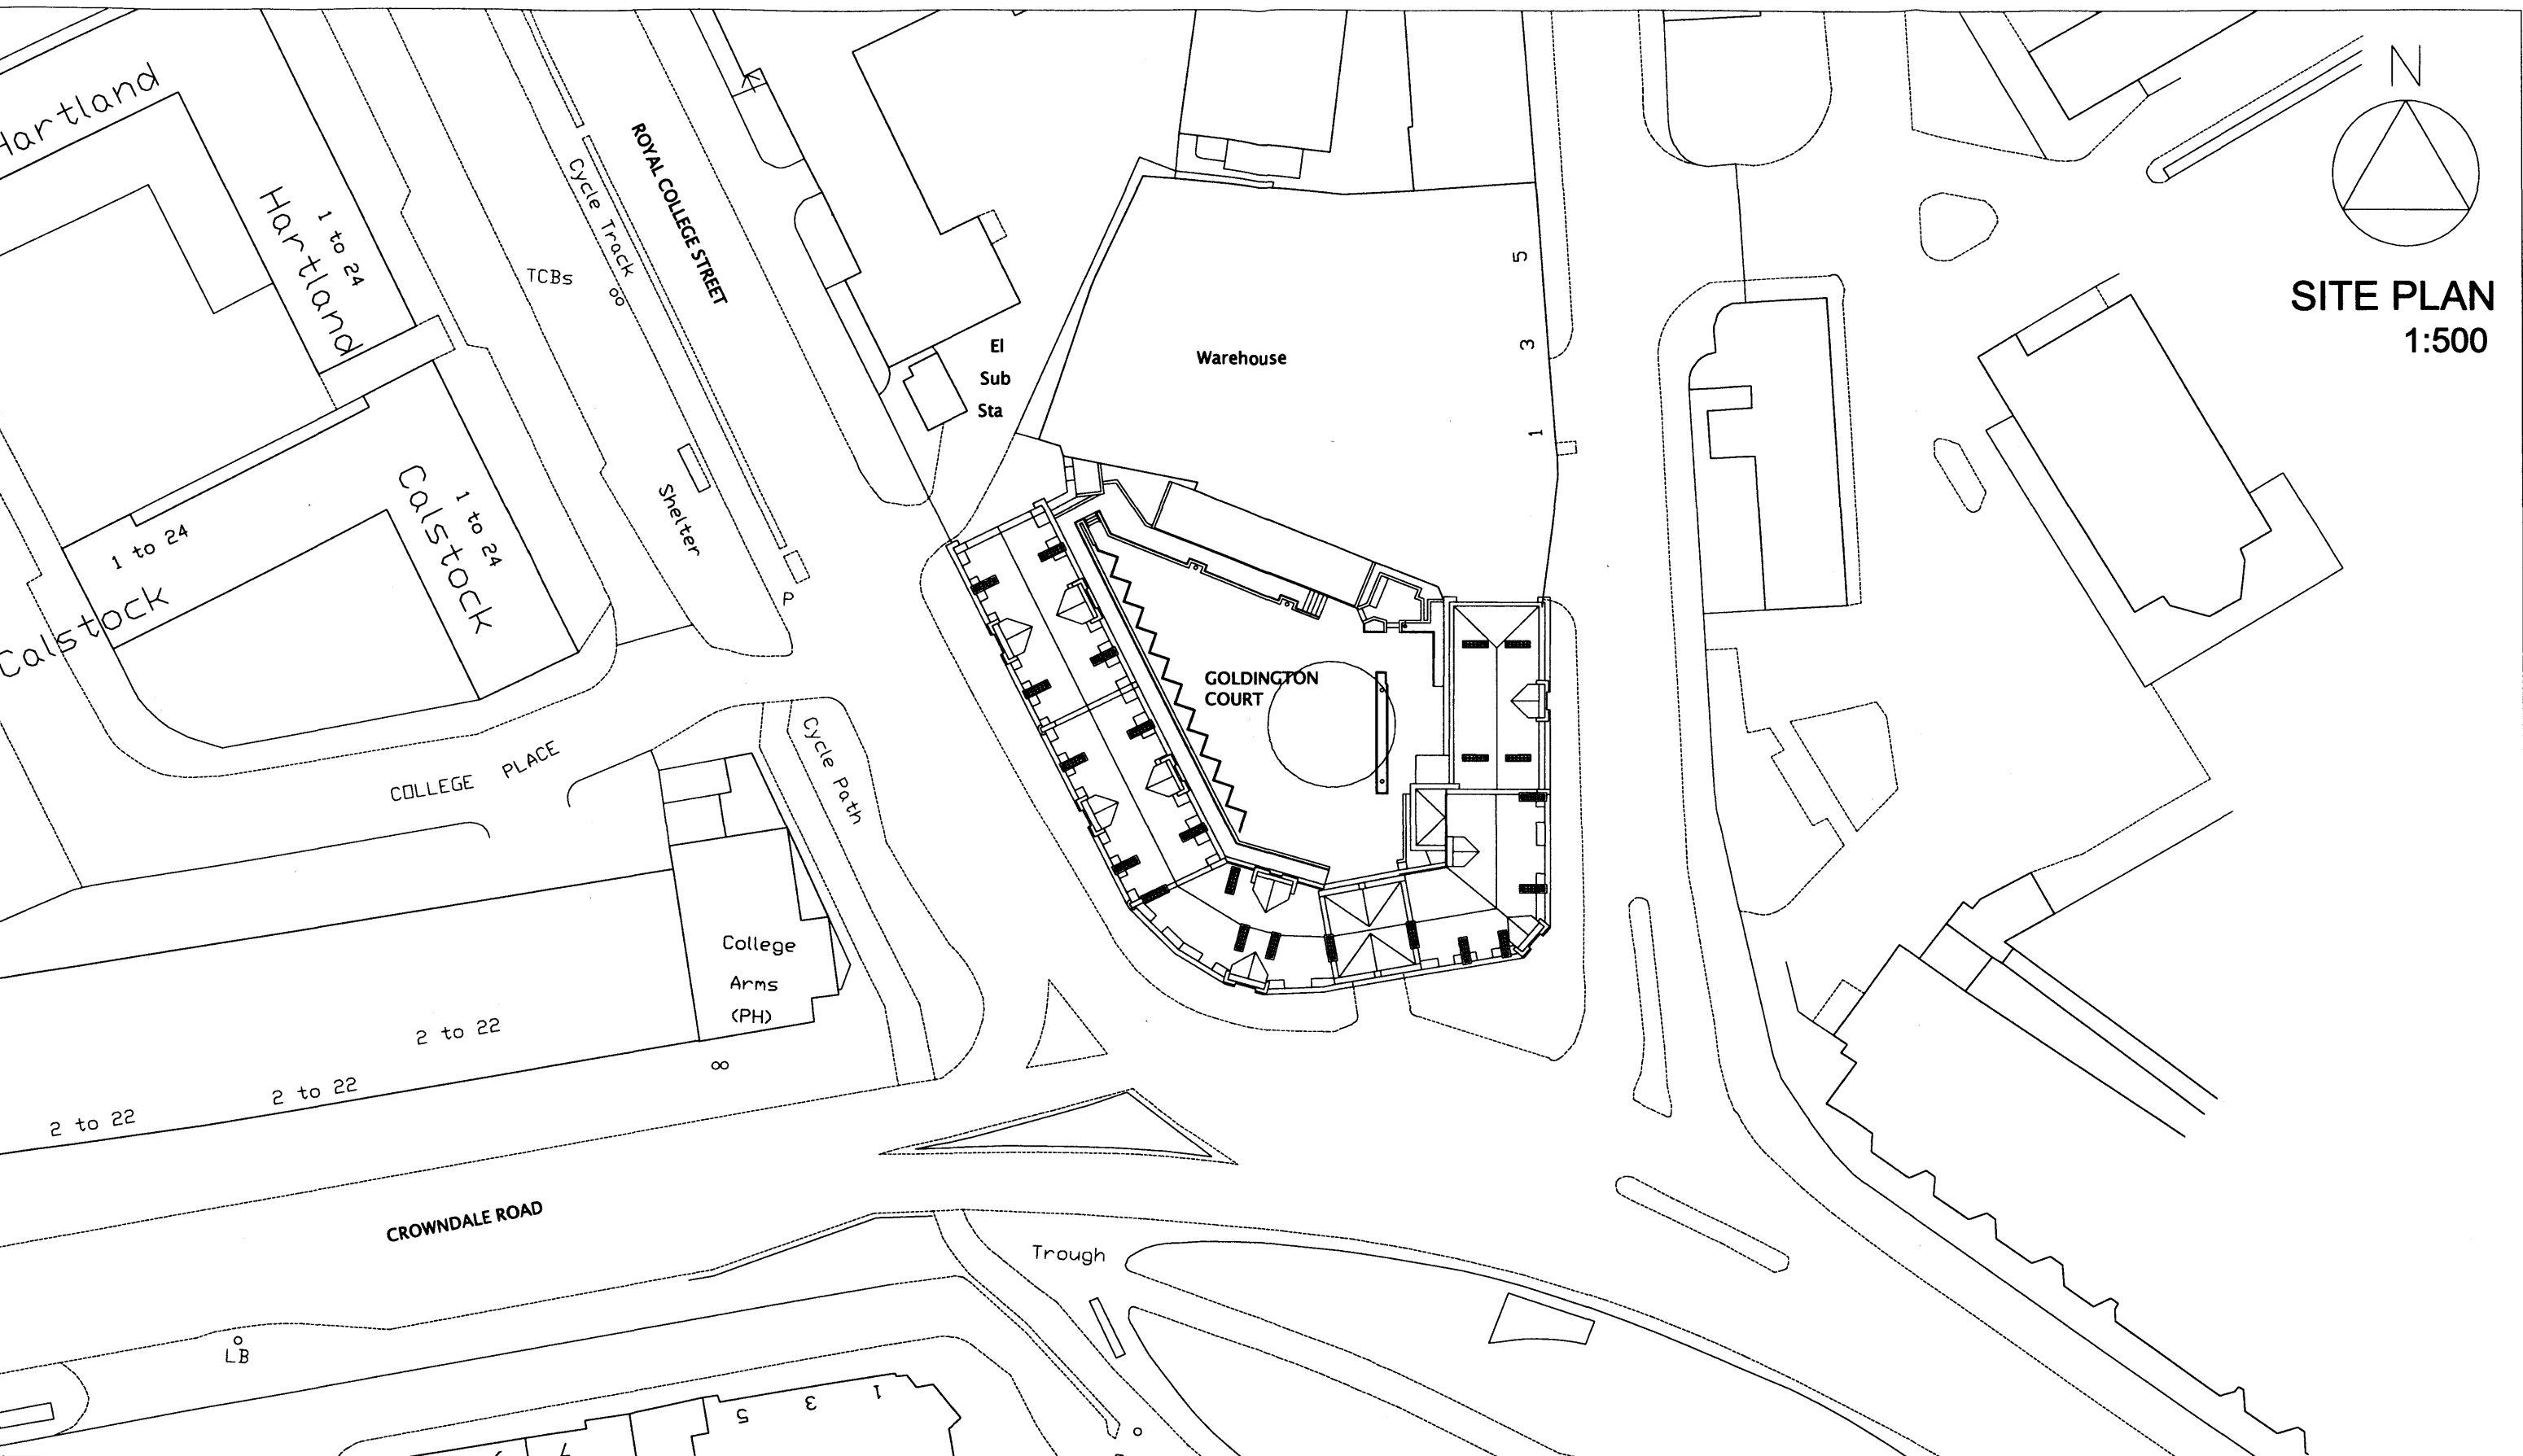

**NICHOLSON
MOULD
GRIFFITHS**

128 Cleveland Road, Ealing, London, W13 0EL
tel: 020 8991 9196
mobile: 0750 1724470
email: info@nmg-architects.co.uk

site: **GOLDINGTON BUILDINGS
ROYAL COLLEGE STREET, NW1 0PA**

drawing: **SITE PLAN**

revision:

date:

scale:

1:500@A3 12/11/09

drawing no:

NMG/039/1001

date:

by:

A.G

rev: