


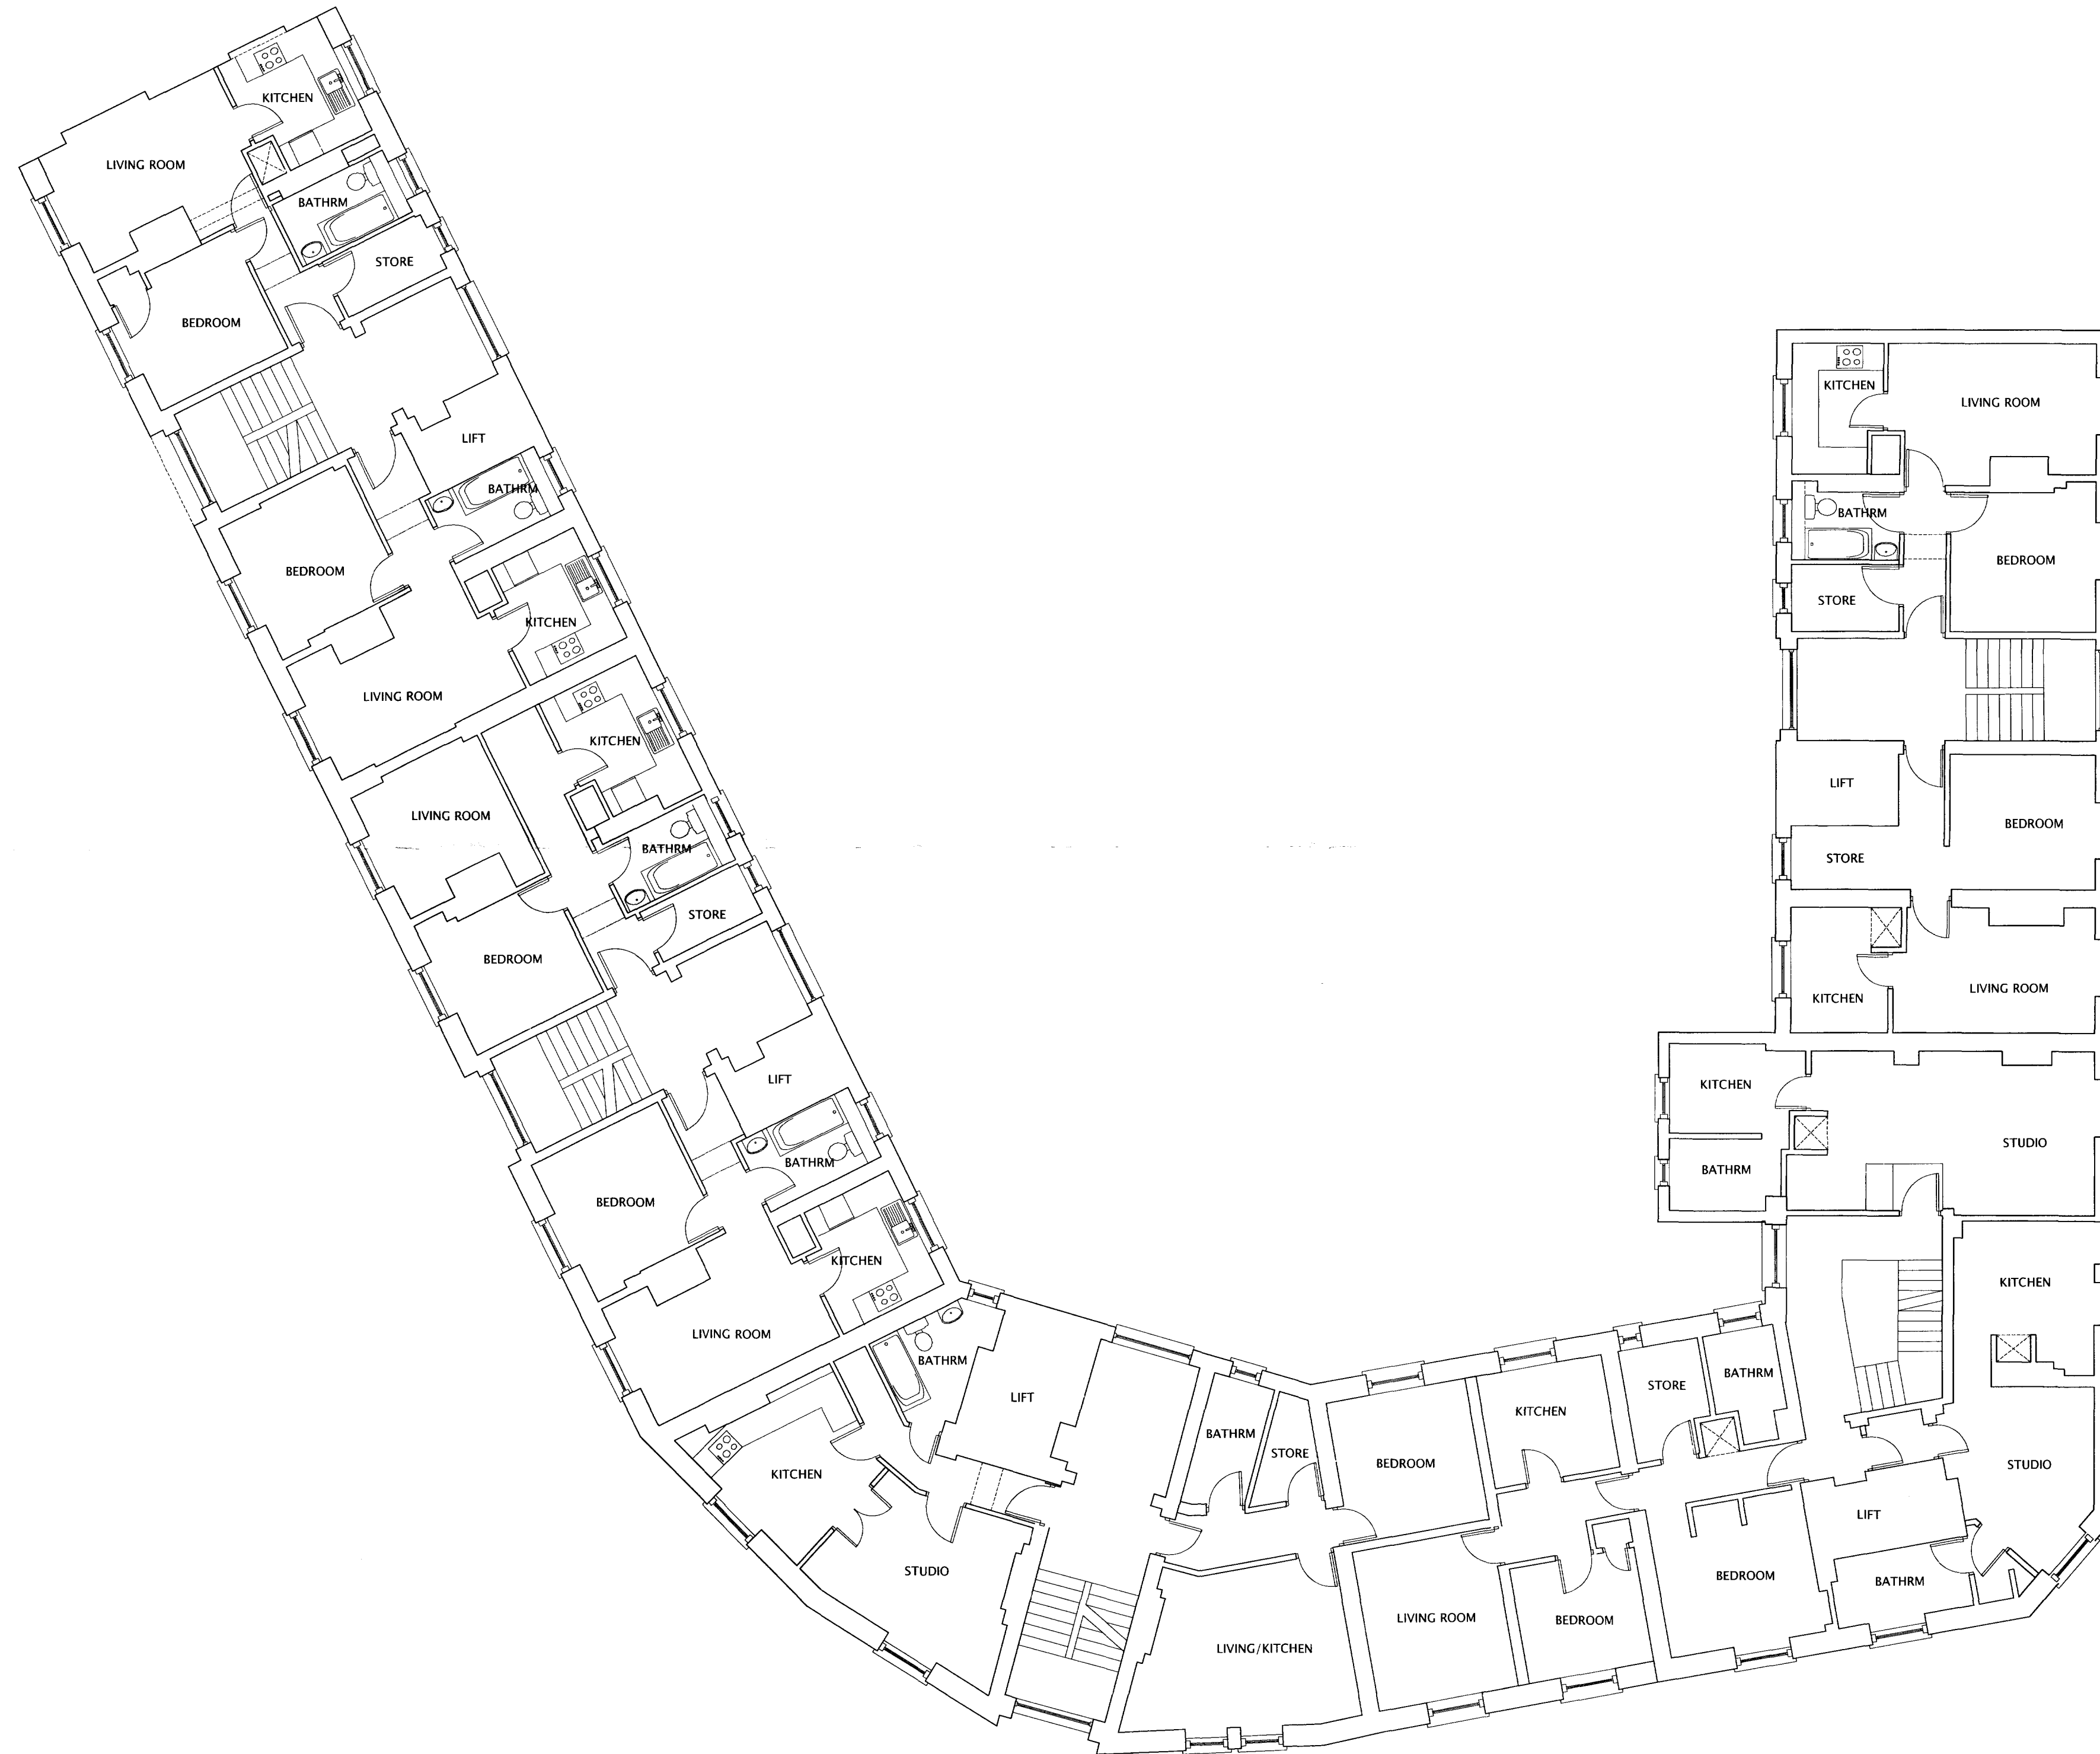

THIRD FLOOR PLAN

**NICHOLSON
MOULD
GRIFFITHS**

128 Cleveland Road, Ealing, London, W13 0EL
tel: 020 8991 9196
mobile: 0750 1724170
email: info@nmg-architects.co.uk

site: **GOLDINGTON BUILDINGS
ROYAL COLLEGE STREET
NW1 0PA**

drawing: **EXISTING
THIRD FLOOR PLAN**

scale: **1:100
@A1** date: **01/10/09** by: **A.G**

revision:	date:

drawing no: **NMG/039/304** rev: