


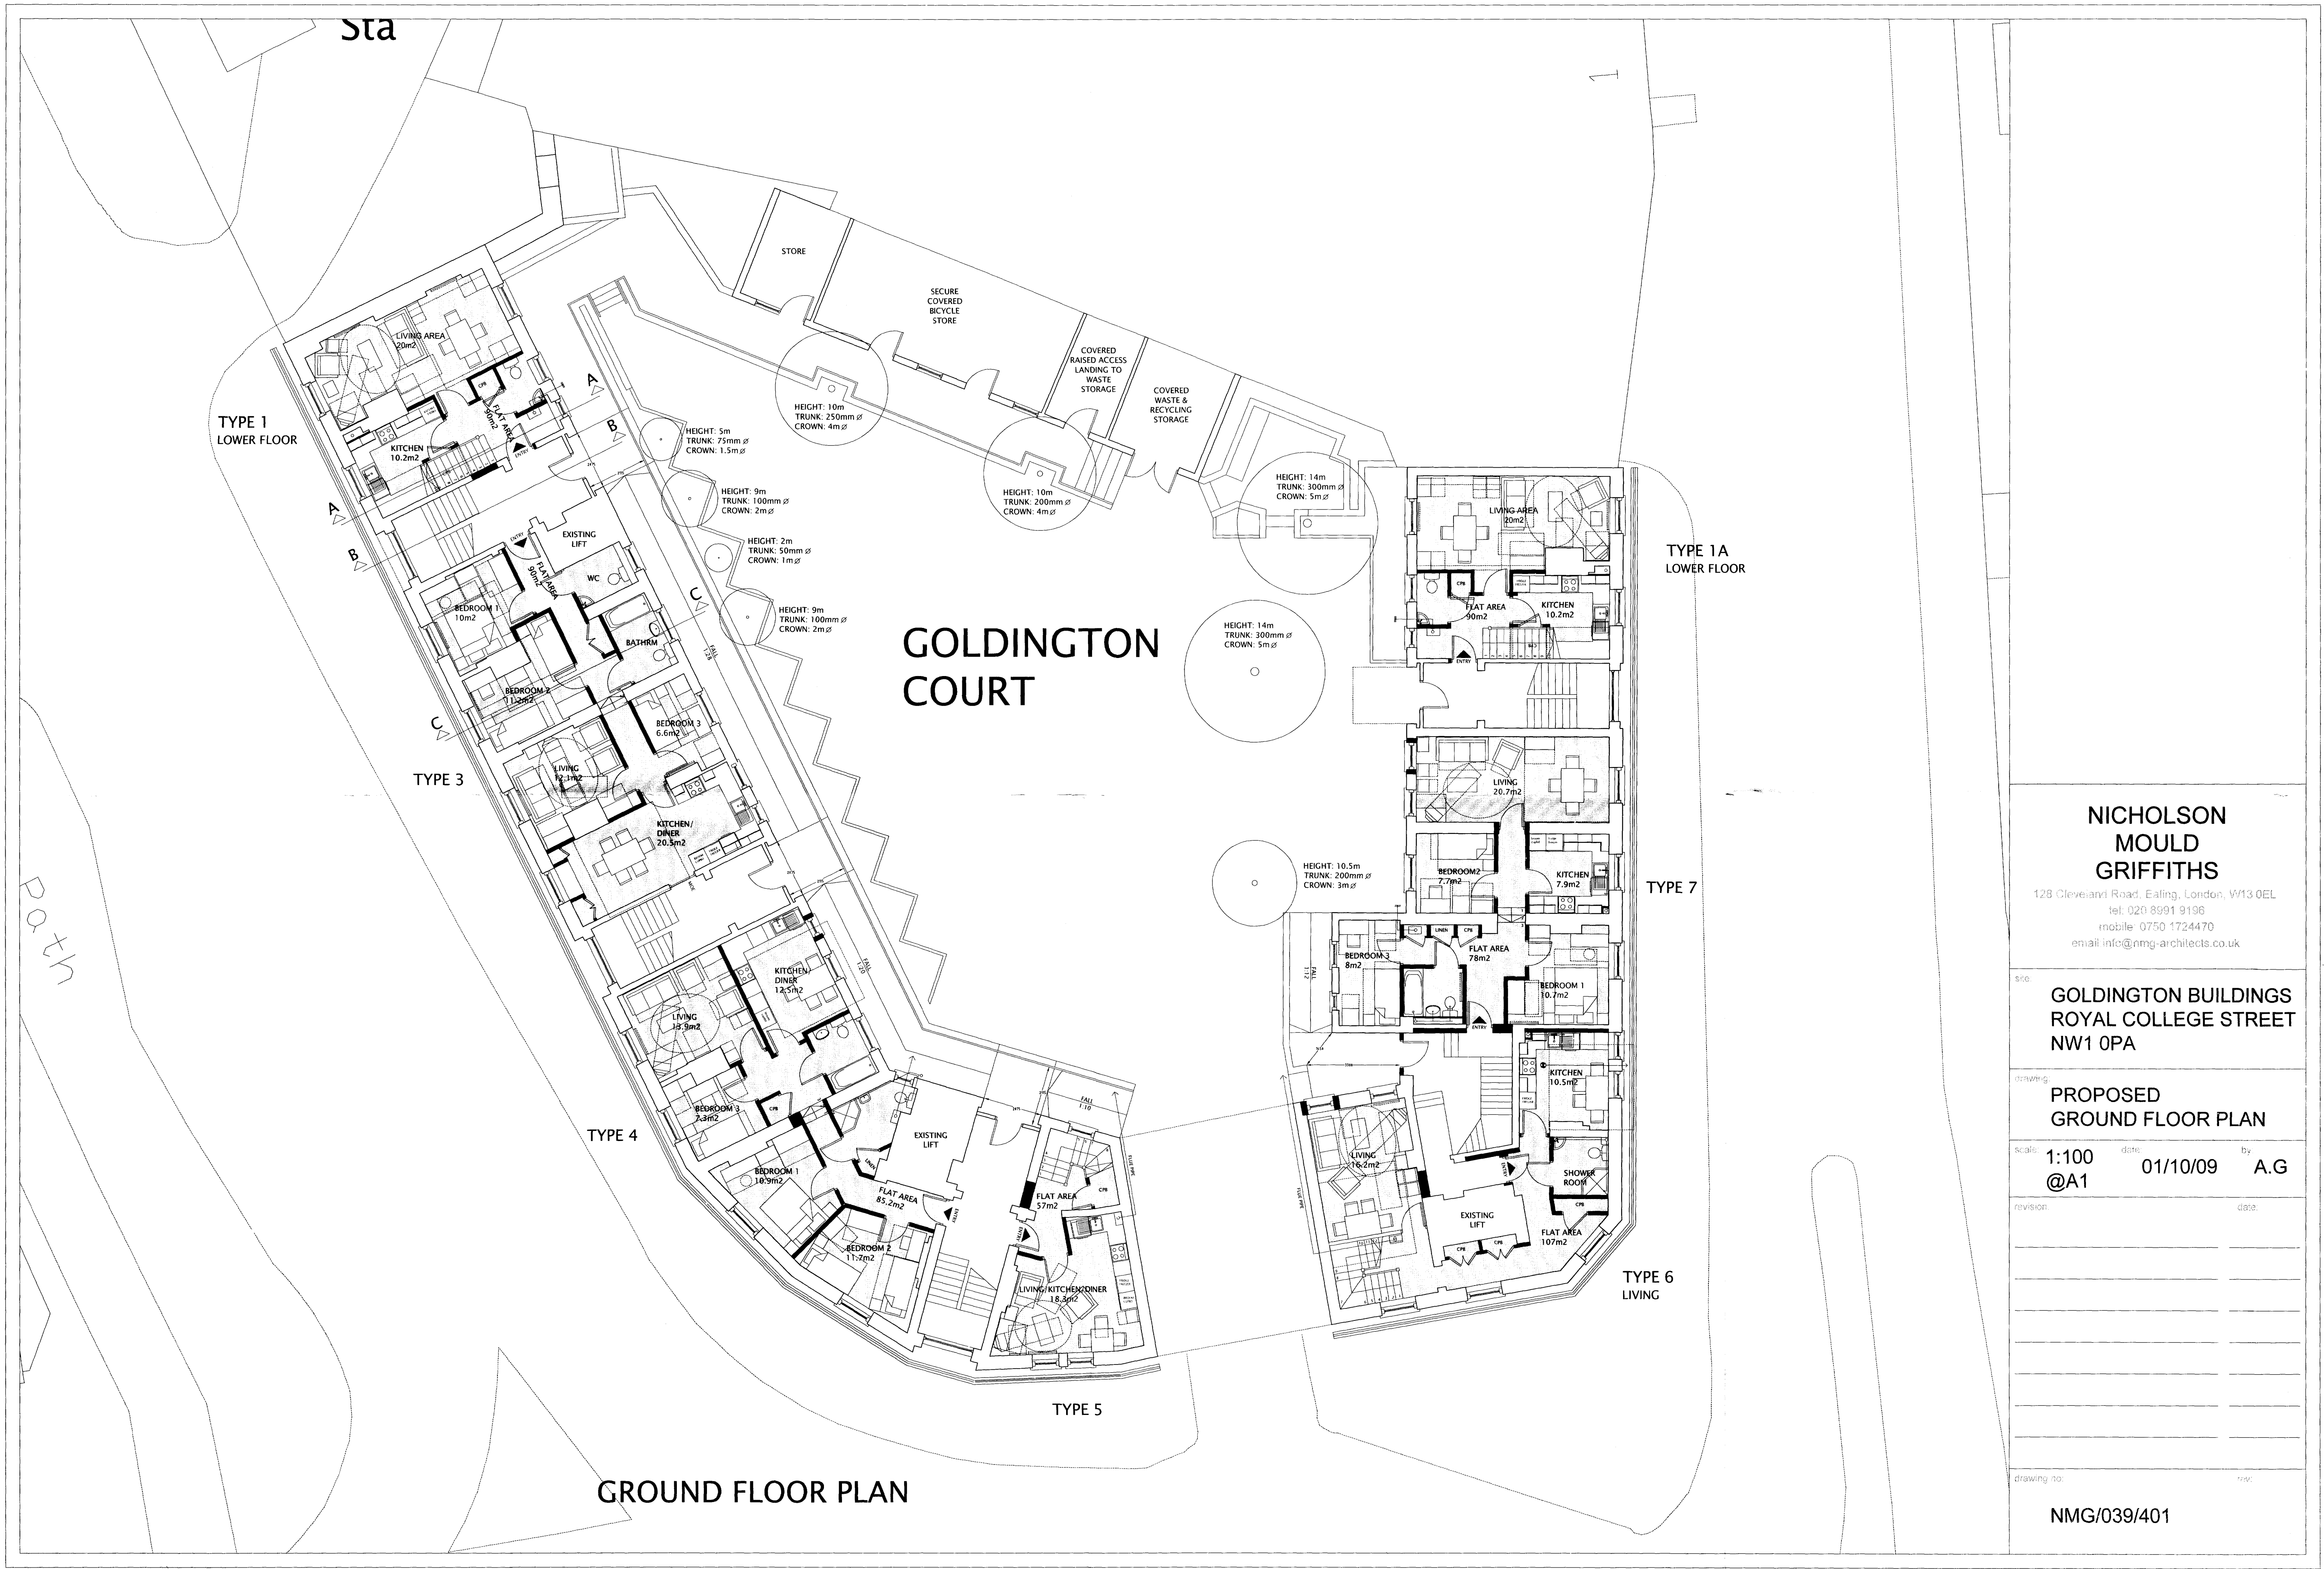

GOLDINGTON COURT

GROUND FLOOR PLAN

**NICHOLSON
MOULD
GRIFFITHS**

128 Cleveland Road, Ealing, London, W13 0EL
tel: 020 8991 9196
mobile: 0750 1724470
email: info@nmg-architects.co.uk

**GOLDINGTON BUILDINGS
ROYAL COLLEGE STREET
NW1 0PA**

**PROPOSED
GROUND FLOOR PLAN**

scale: 1:100 date: 01/10/09 by: A.G.
@A1

revision: date:

drawing no: rev:

NMG/039/401