


TYPE 1
UPPER FLOOR



FIRST FLOOR PLAN

TYPE 5

TYPE 1A
UPPER FLOOR

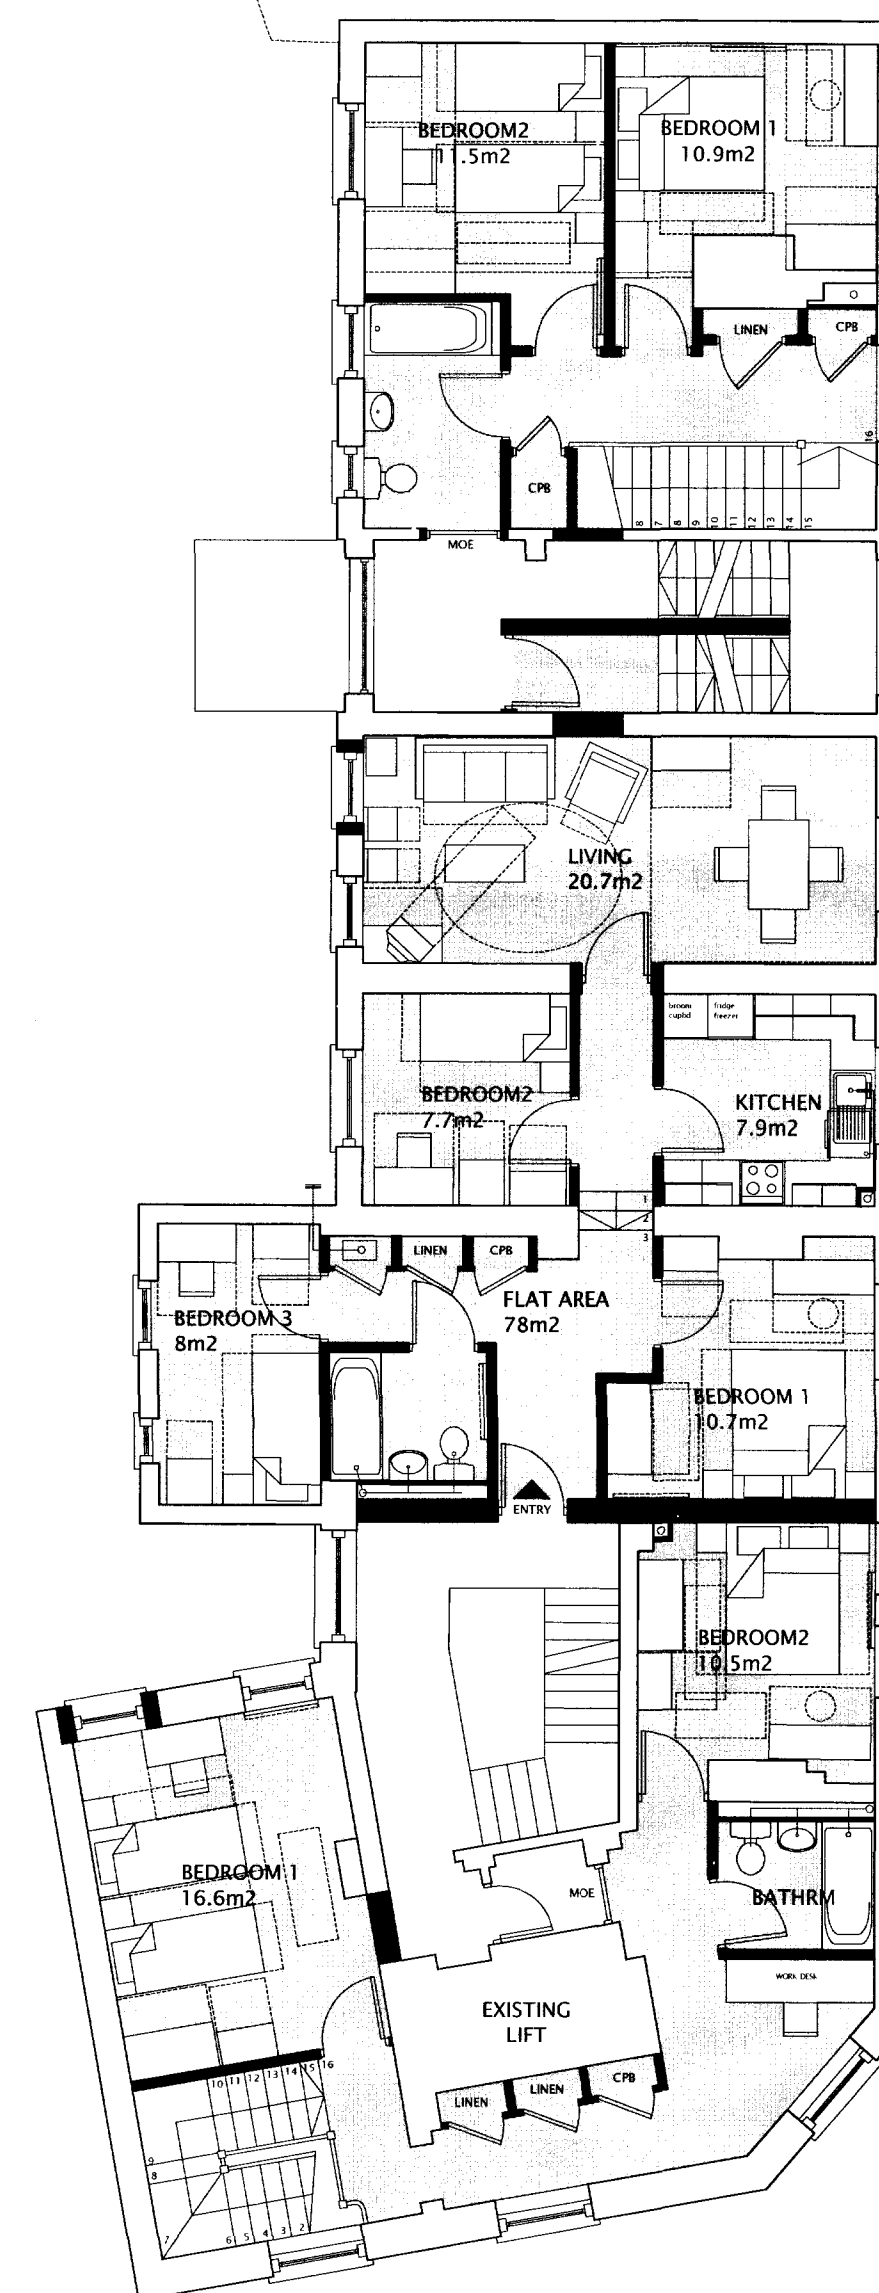

TYPE 6
BEDROOMS

**NICHOLSON
MOULD
GRIFFITHS**

128 Cleveland Road, Ealing, London, W13 0EL
tel: 020 8991 9190
mobile: 0750 172447
email: info@nmg-architects.co.uk

site: **GOLDINGTON BUILDINGS
ROYAL COLLEGE STREET
NW1 0PA**

drawing: **PROPOSED
FIRST FLOOR PLAN**

scale: **1:100
@A1** date: **01/10/09** by: **A.G**

revision	date

drawing no: **NMG/039/402** rev: