


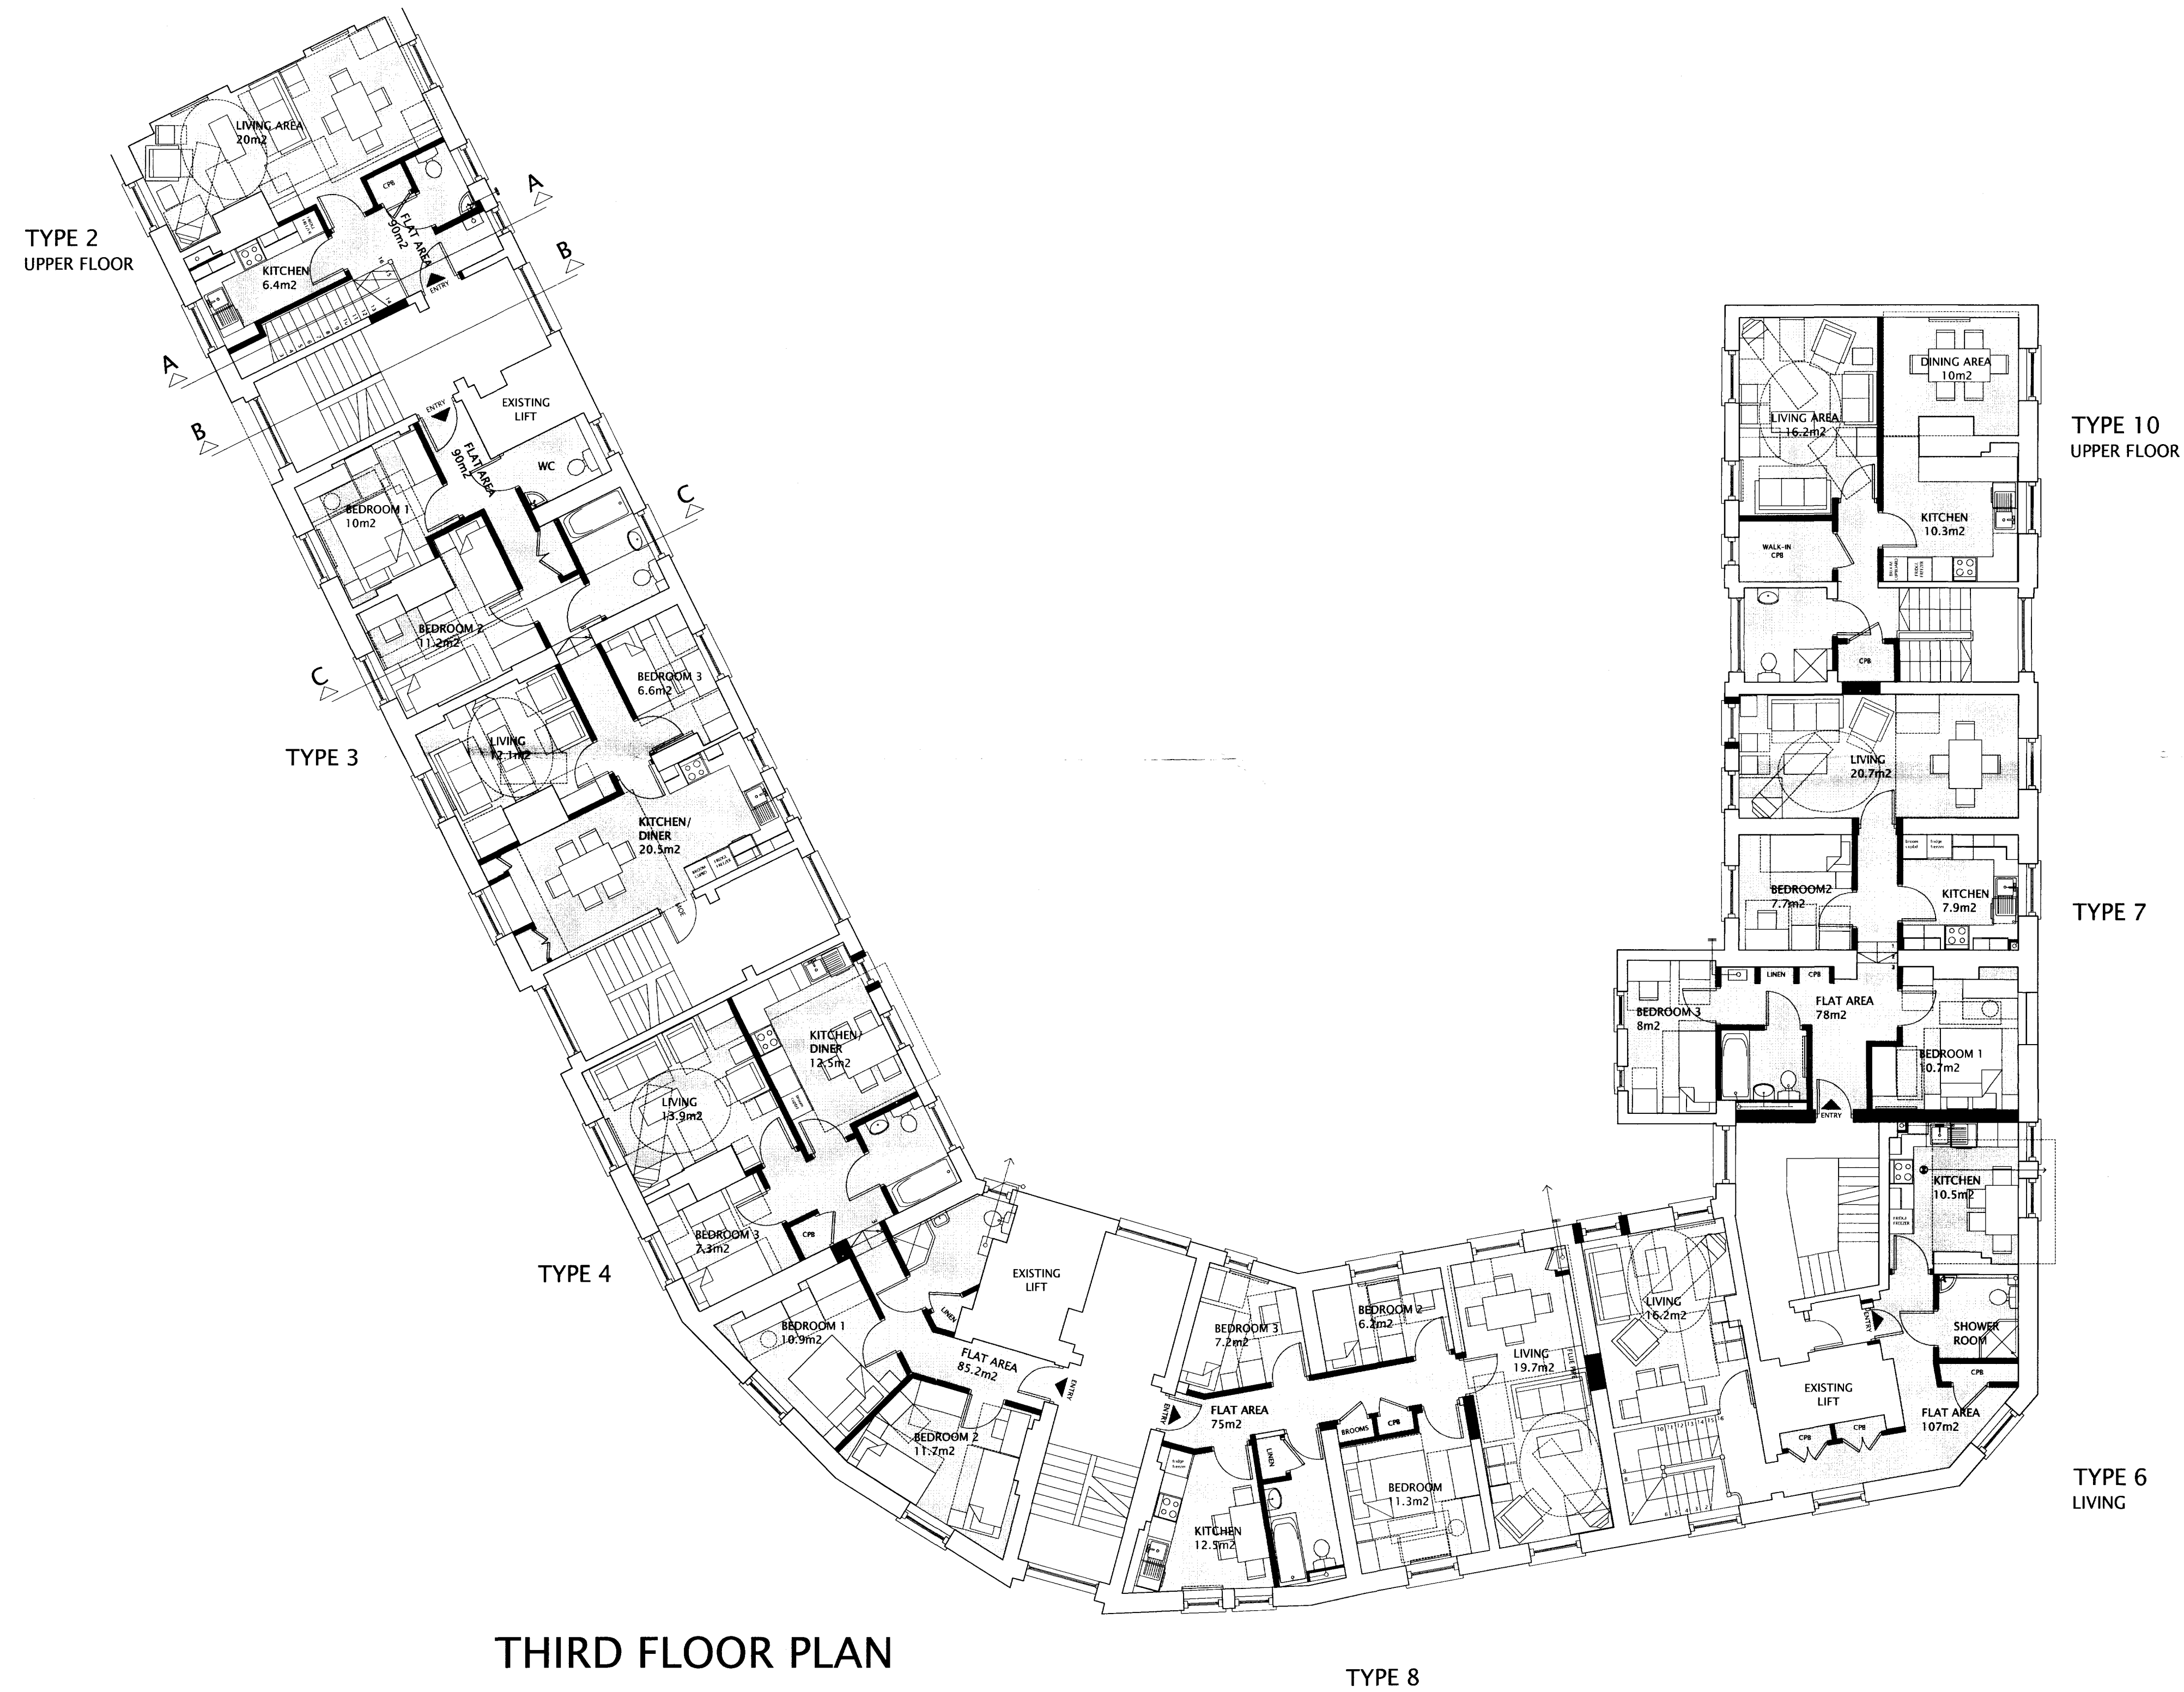

**NICHOLSON
MOULD
GRIFFITHS**

128 Cleveland Road, Ealing, London, W13 0EL
tel: 020 8991 8196
mobile: 0750 1724470
email: info@nmg-architects.co.uk

Site
**GOLDINGTON BUILDINGS
ROYAL COLLEGE STREET
NW1 0PA**

Drawing:
**PROPOSED
THIRD FLOOR PLAN**

Scale: **1:100** date: **01/10/09** by: **A.G**
@A1

revision	date

Drawing no: **NMG/039/404** rev: