


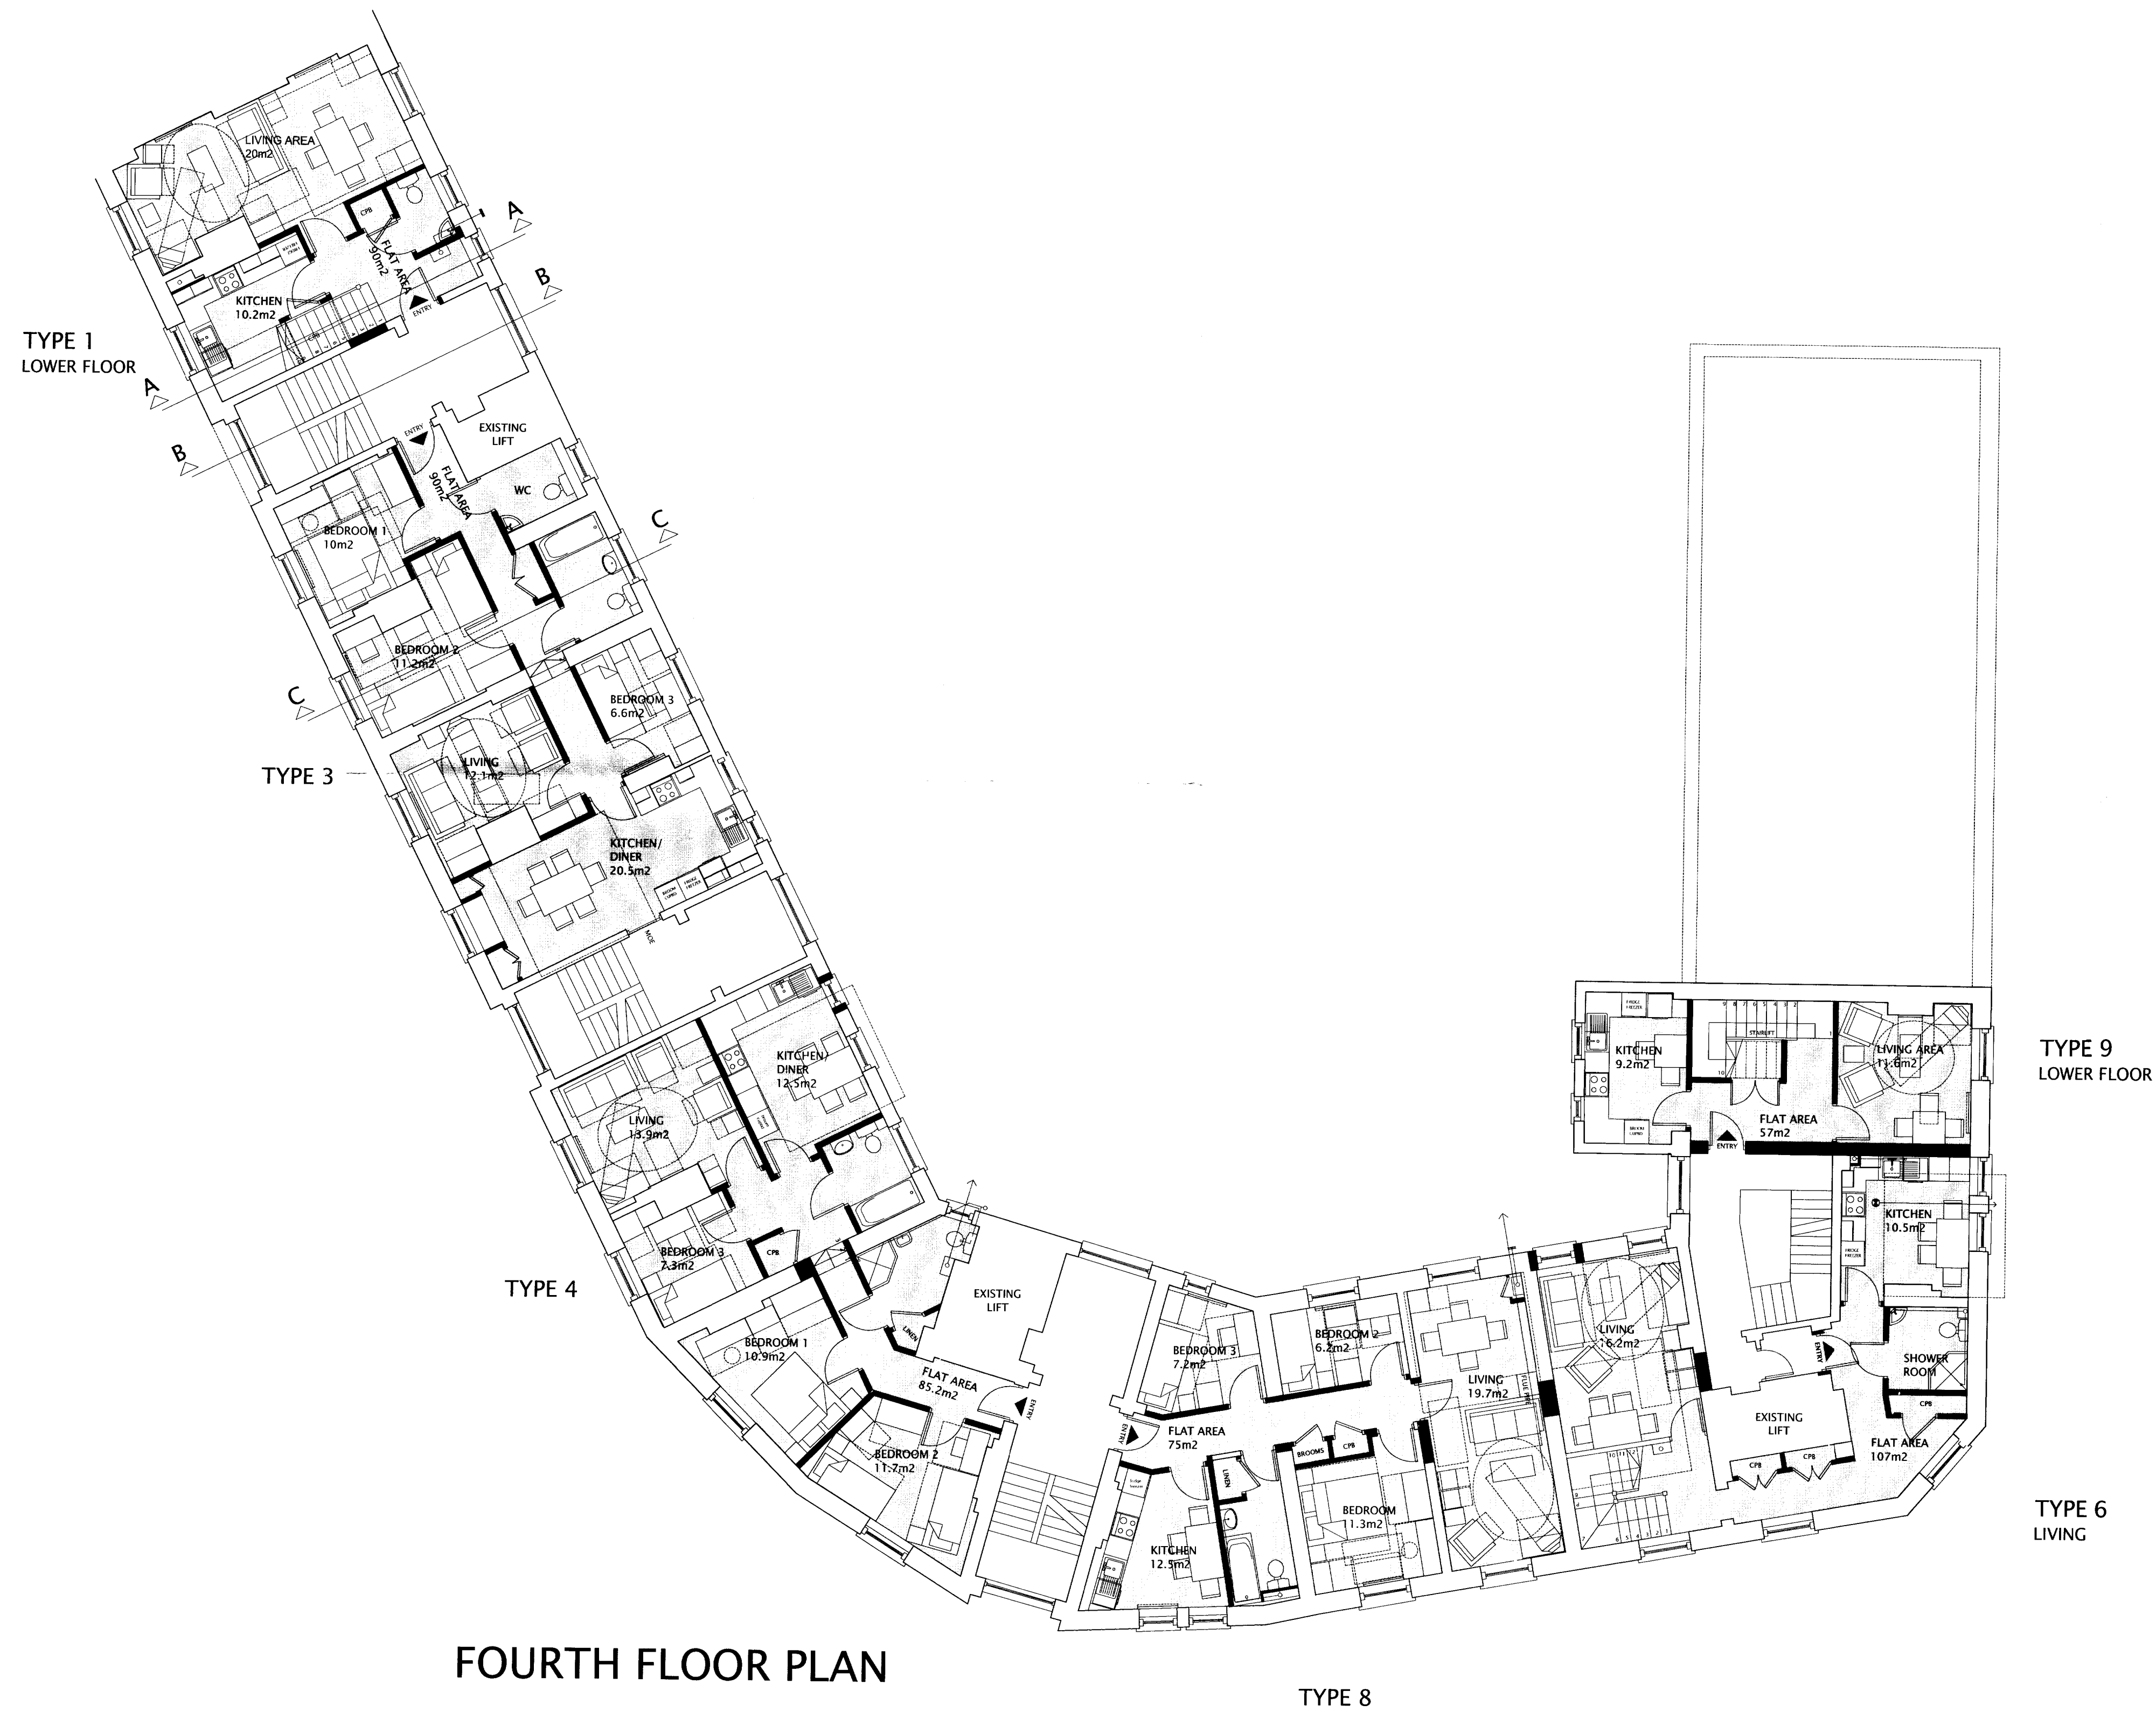

FOURTH FLOOR PLAN

**NICHOLSON  
MOULD  
GRIFFITHS**  
128 Cleveland Road, Ealing, London, W13 0EL  
tel: 020 8991 9196  
mobile: 0750 1724470  
email: info@nmg-architects.co.uk

site: **GOLDINGTON BUILDINGS  
ROYAL COLLEGE STREET  
NW1 0PA**

drawing: **PROPOSED  
FOURTH FLOOR PLAN**

scale: **1:100** date: **01/10/09** by: **A.G**  
**@A1**

revision: \_\_\_\_\_ date: \_\_\_\_\_

drawing no: \_\_\_\_\_ rev: \_\_\_\_\_

**NMG/039/405**