


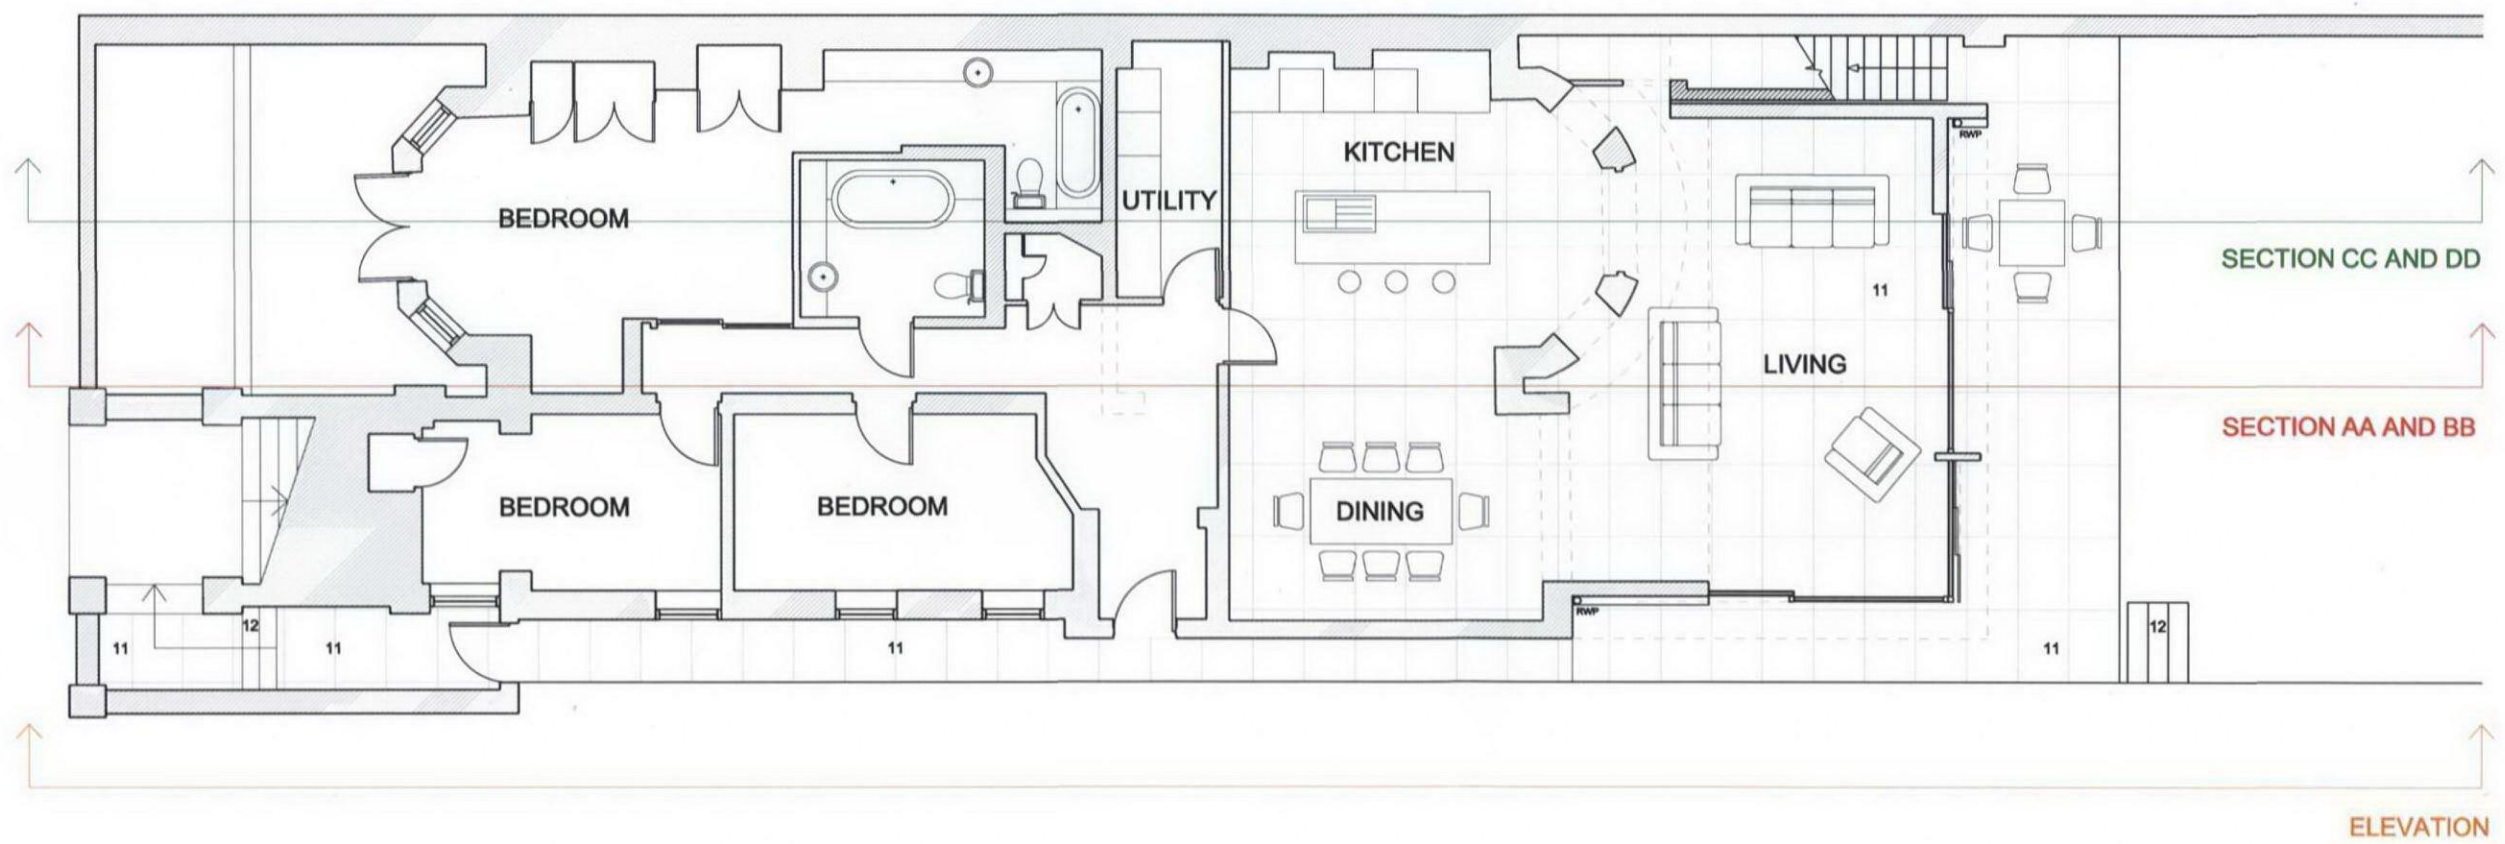

REVISIONS		
REV	DATE	REVISION NOTES:
A	17/08/09	- Reduced length and width of new extension - Retention of bay window and stairs to balcony
B	28/08/09	- Reduced external terrace - Lines of proposed extension straightened and simplified to respect lines of existing building - Overhanging roof from hall design reduced - Additional external sliding louvre added to provide solar shading

- KEY
1. CERAMIC TILES
 2. TIMBER FLOOR
 3. WHITE RENDER
 4. BRICK
 5. TIMBER DECKING
 6. TIMBER STEPS
 7. TIMBER FRAMED WINDOW
 8. TIMBER FRAMED GLAZED DOOR
 9. STONE STEPS
 10. METAL RAILINGS
 11. STONE FLOORING
 12. STONE STEPS
 13. DOUBLE GLAZED METAL FRAMED SLIDING DOOR
 14. DOUBLE GLAZED METAL FRAMED SLIDING WINDOW
 15. STONE CLADDING
 16. NEW TIMBER FRAMED DOUBLE GLAZED WINDOW
 17. ROOFLIGHT
 18. FIXED DOUBLE GLAZED UNIT
 19. SEDUM ROOF




- NOTES
1. Do not scale from this drawing.
 2. All dimensions to be checked on site by the contractor and each dimension to be his responsibility.
 3. Report all drawing errors, omissions and discrepancies to the architect.
 4. This drawing and the works designed are the copyright of this practice and may not be reproduced except by written permission.

LOOP ARCHITECTURE
 LOOP ARCHITECTURE LIMITED
 168B ST PAULS ROAD, LONDON, N1 2LL
 T: 0207 354 1770 E: INFO@LOOPARCHITECTURE.COM

JOB
 9A BELSIZE SQUARE
 LONDON NW3 4HT
 TITLE
 PROPOSED GROUND FLOOR PLAN

DRAWN/CHECKED JV/PC	SCALE 1:100@A3, 1:50@A1	STATUS PLANNING
PROJECT NO. 0814	DRAWING NO. AL_13	REVISION B

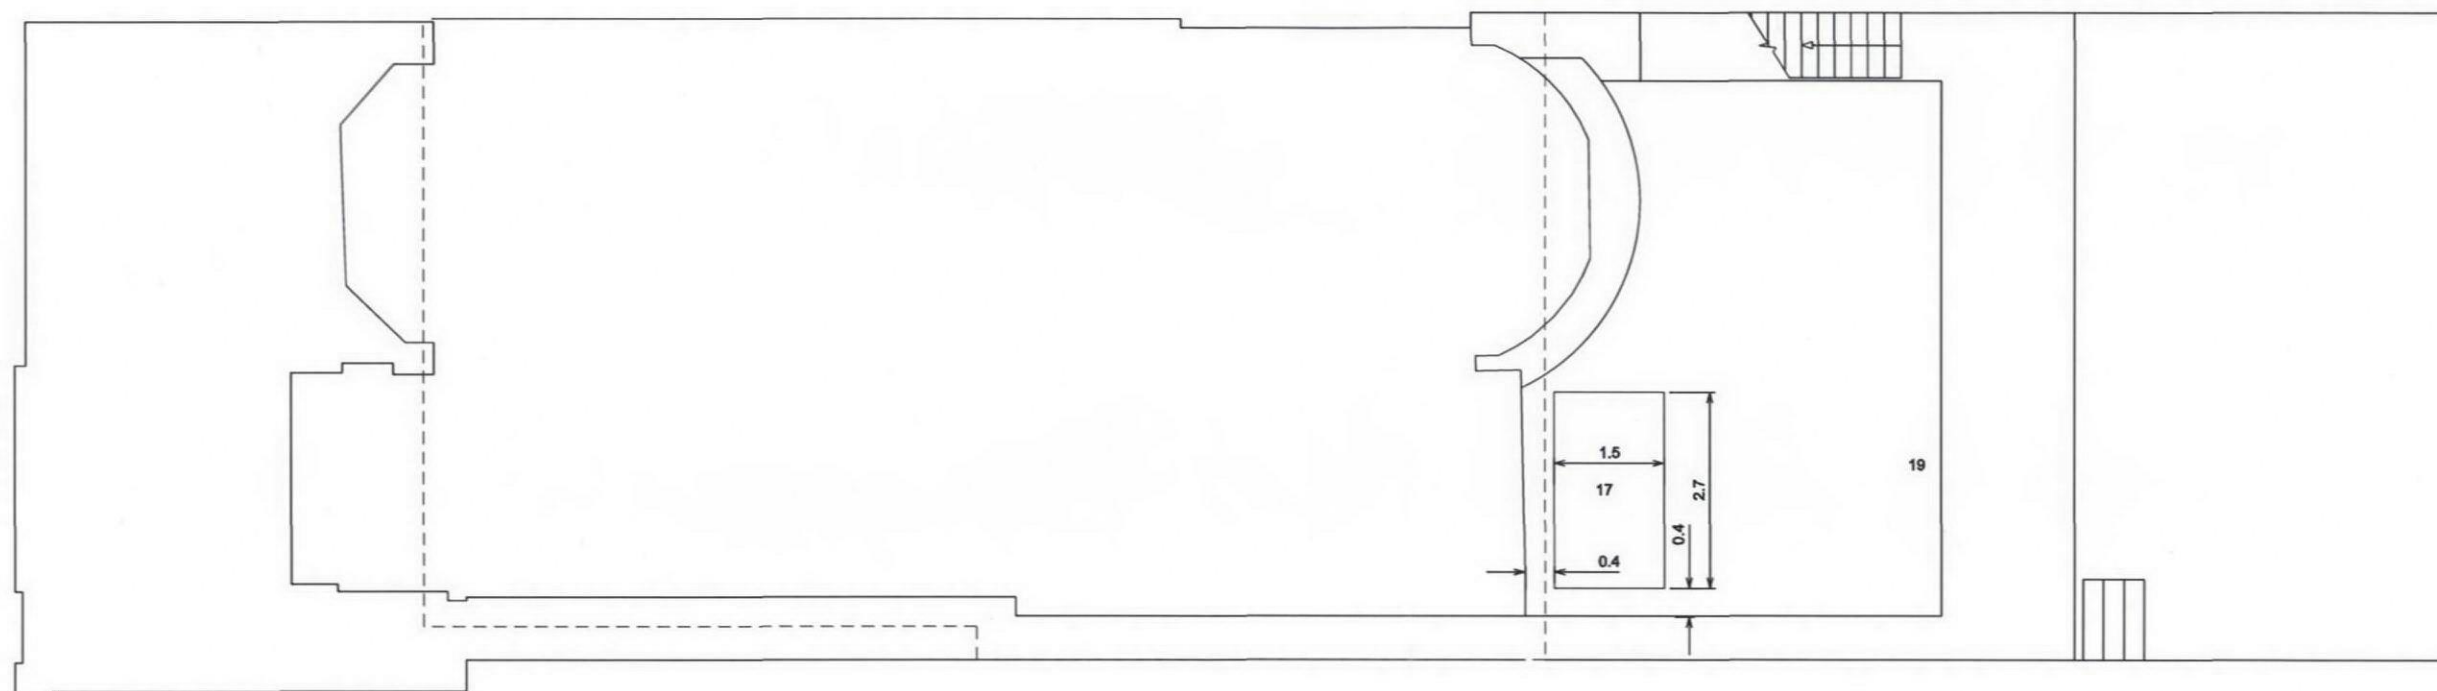

REVISIONS		
REV	DATE	REVISION NOTES:
A	17/08/08	- Reduced length and width of new extension - Retention of bay window and stairs to balcony
B	28/06/08	- Reduced external terrace - Lines of proposed extension straightened and simplified to respect lines of existing building - Overhanging roof from initial design reduced - Additional external sliding louvers added to provide solar shading
C	01/12/08	- Note to rooflight moved into correct position
D	01/12/08	- Rooflight position and size revised
E	02/12/08	- Rooflight position and size revised, Frosted glass note added

- KEY
1. CERAMIC TILES
 2. TIMBER FLOOR
 3. WHITE RENDER
 4. BRICK
 5. TIMBER DECKING
 6. TIMBER STEPS
 7. TIMBER FRAMED WINDOW
 8. TIMBER FRAMED GLAZED DOOR
 9. STONE STEPS
 10. METAL RAILINGS
 11. STONE FLOORING
 12. STONE STEPS
 13. DOUBLE GLAZED METAL FRAMED SLIDING DOOR
 14. DOUBLE GLAZED METAL FRAMED SLIDING WINDOW
 15. STONE CLADDING
 16. NEW TIMBER FRAMED DOUBLE GLAZED WINDOW
 17. ROOFLIGHT - FROSTED GLASS
 18. FIXED DOUBLE GLAZED UNIT
 19. SEDUM ROOF

LOCATION



NOTES

1. Do not scale from this drawing.
2. All dimensions to be checked on site by the contractor and each dimension to be his responsibility.
3. Report all drawing errors, omissions and discrepancies to the architect.
4. This drawing and the works depicted are the copyright of this practice and may not be reproduced except by written permission.

LOOP ARCHITECTURE

LOOP ARCHITECTURE LIMITED
108/6 ST PAULS ROAD, LONDON, N1 2LL
T: 0207 354 1770 E: INFO@LOOPARCHITECTURE.COM

JOB
9A BELSIZE SQUARE
LONDON NW3 4HT

TITLE
PROPOSED ROOF PLAN

DRAWN/CHECKED	SCALE	STATUS
JV/PC	1:100@A3, 1:50@A1	PLANNING
PROJECT NO.	DRAWING NO.	REVISION
0814	0814_AL_19	E