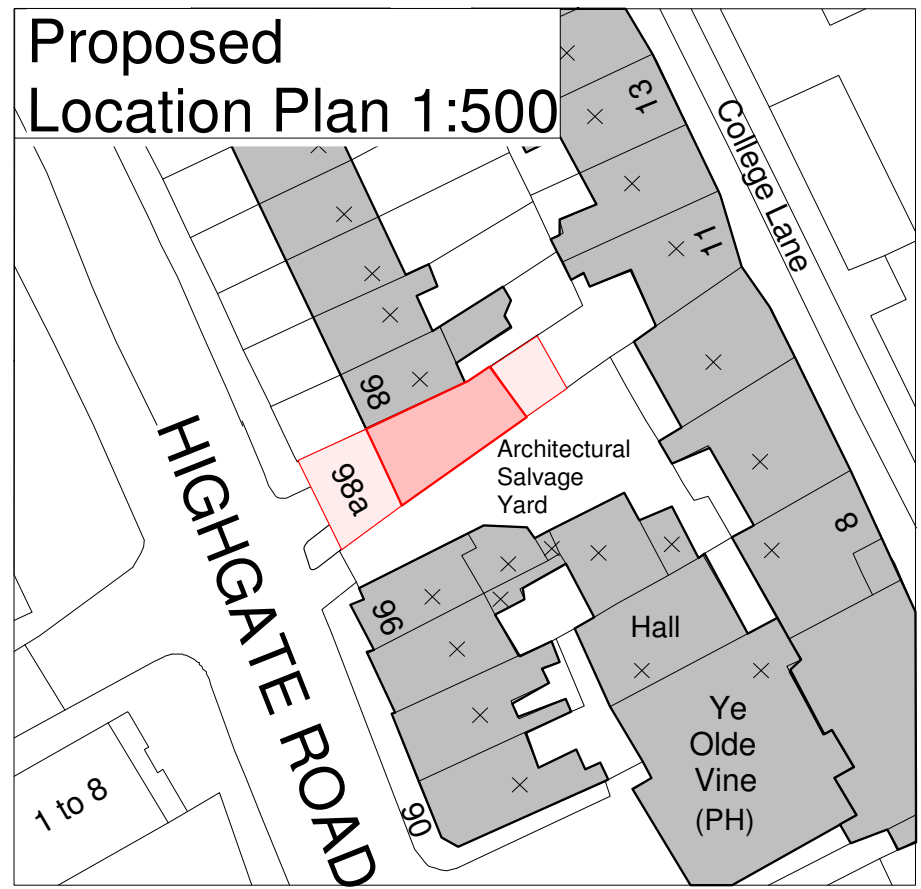

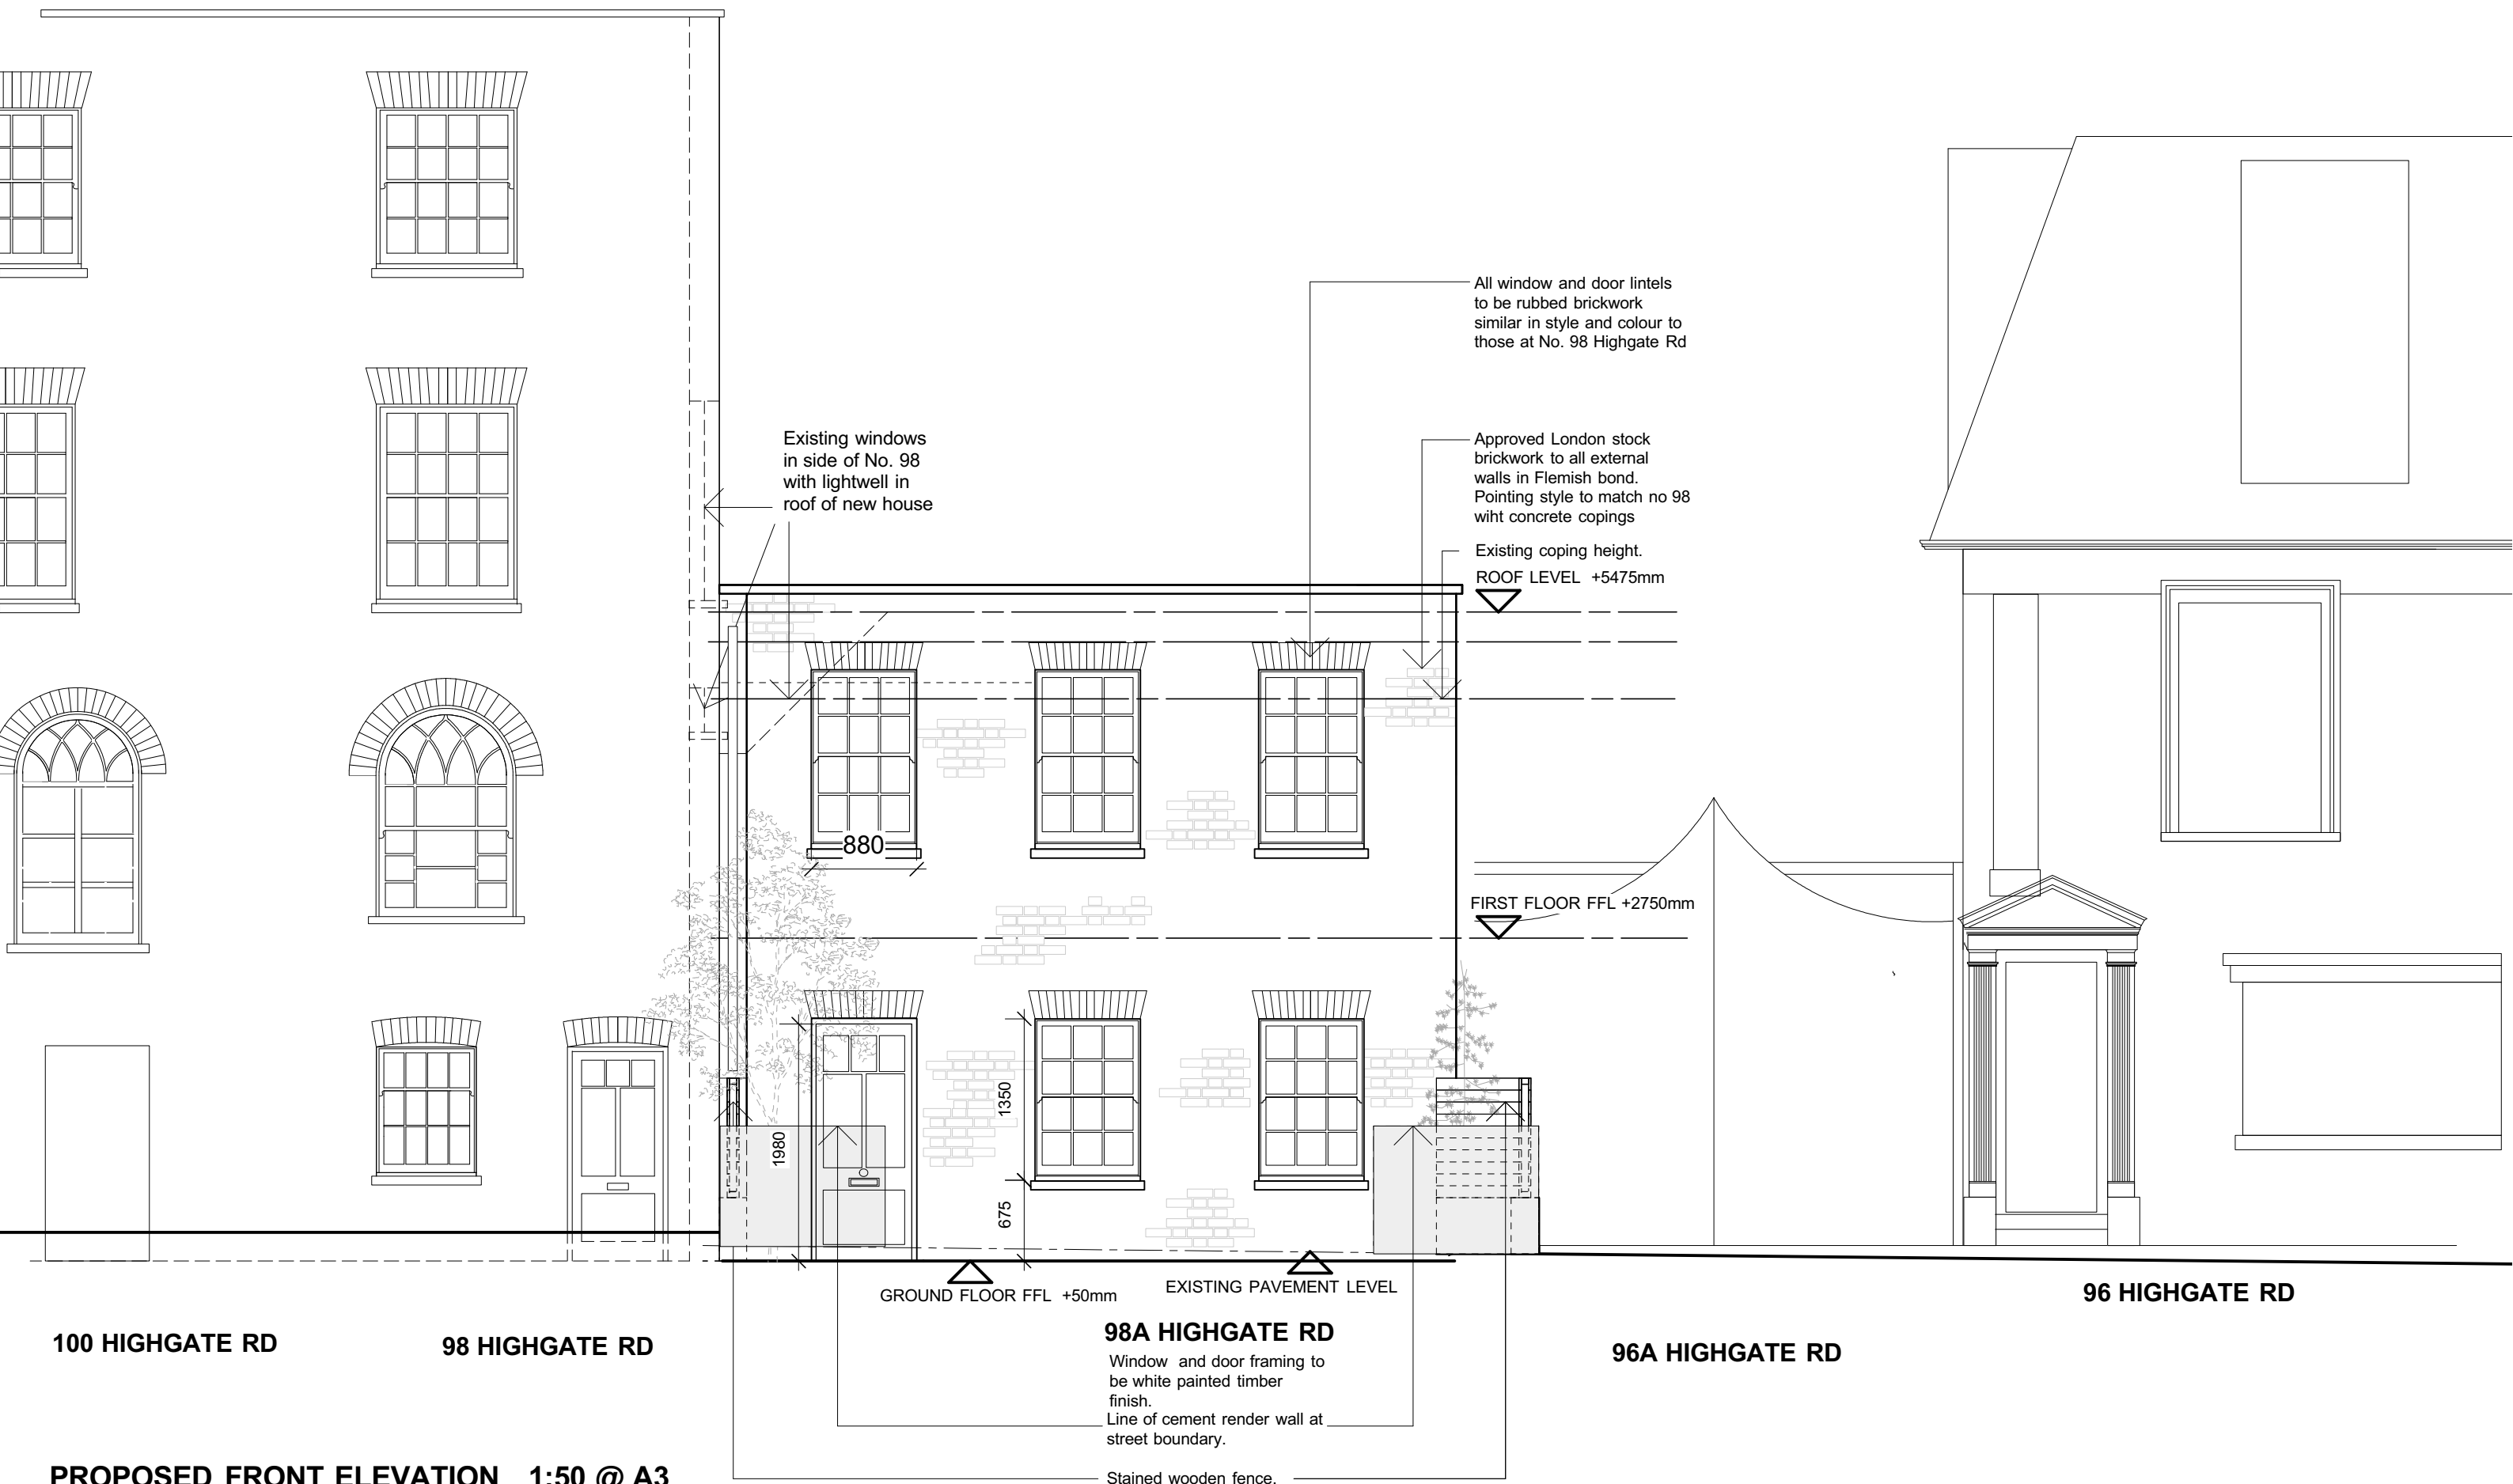


GROUND FLOOR PLAN
1:50 @ A3

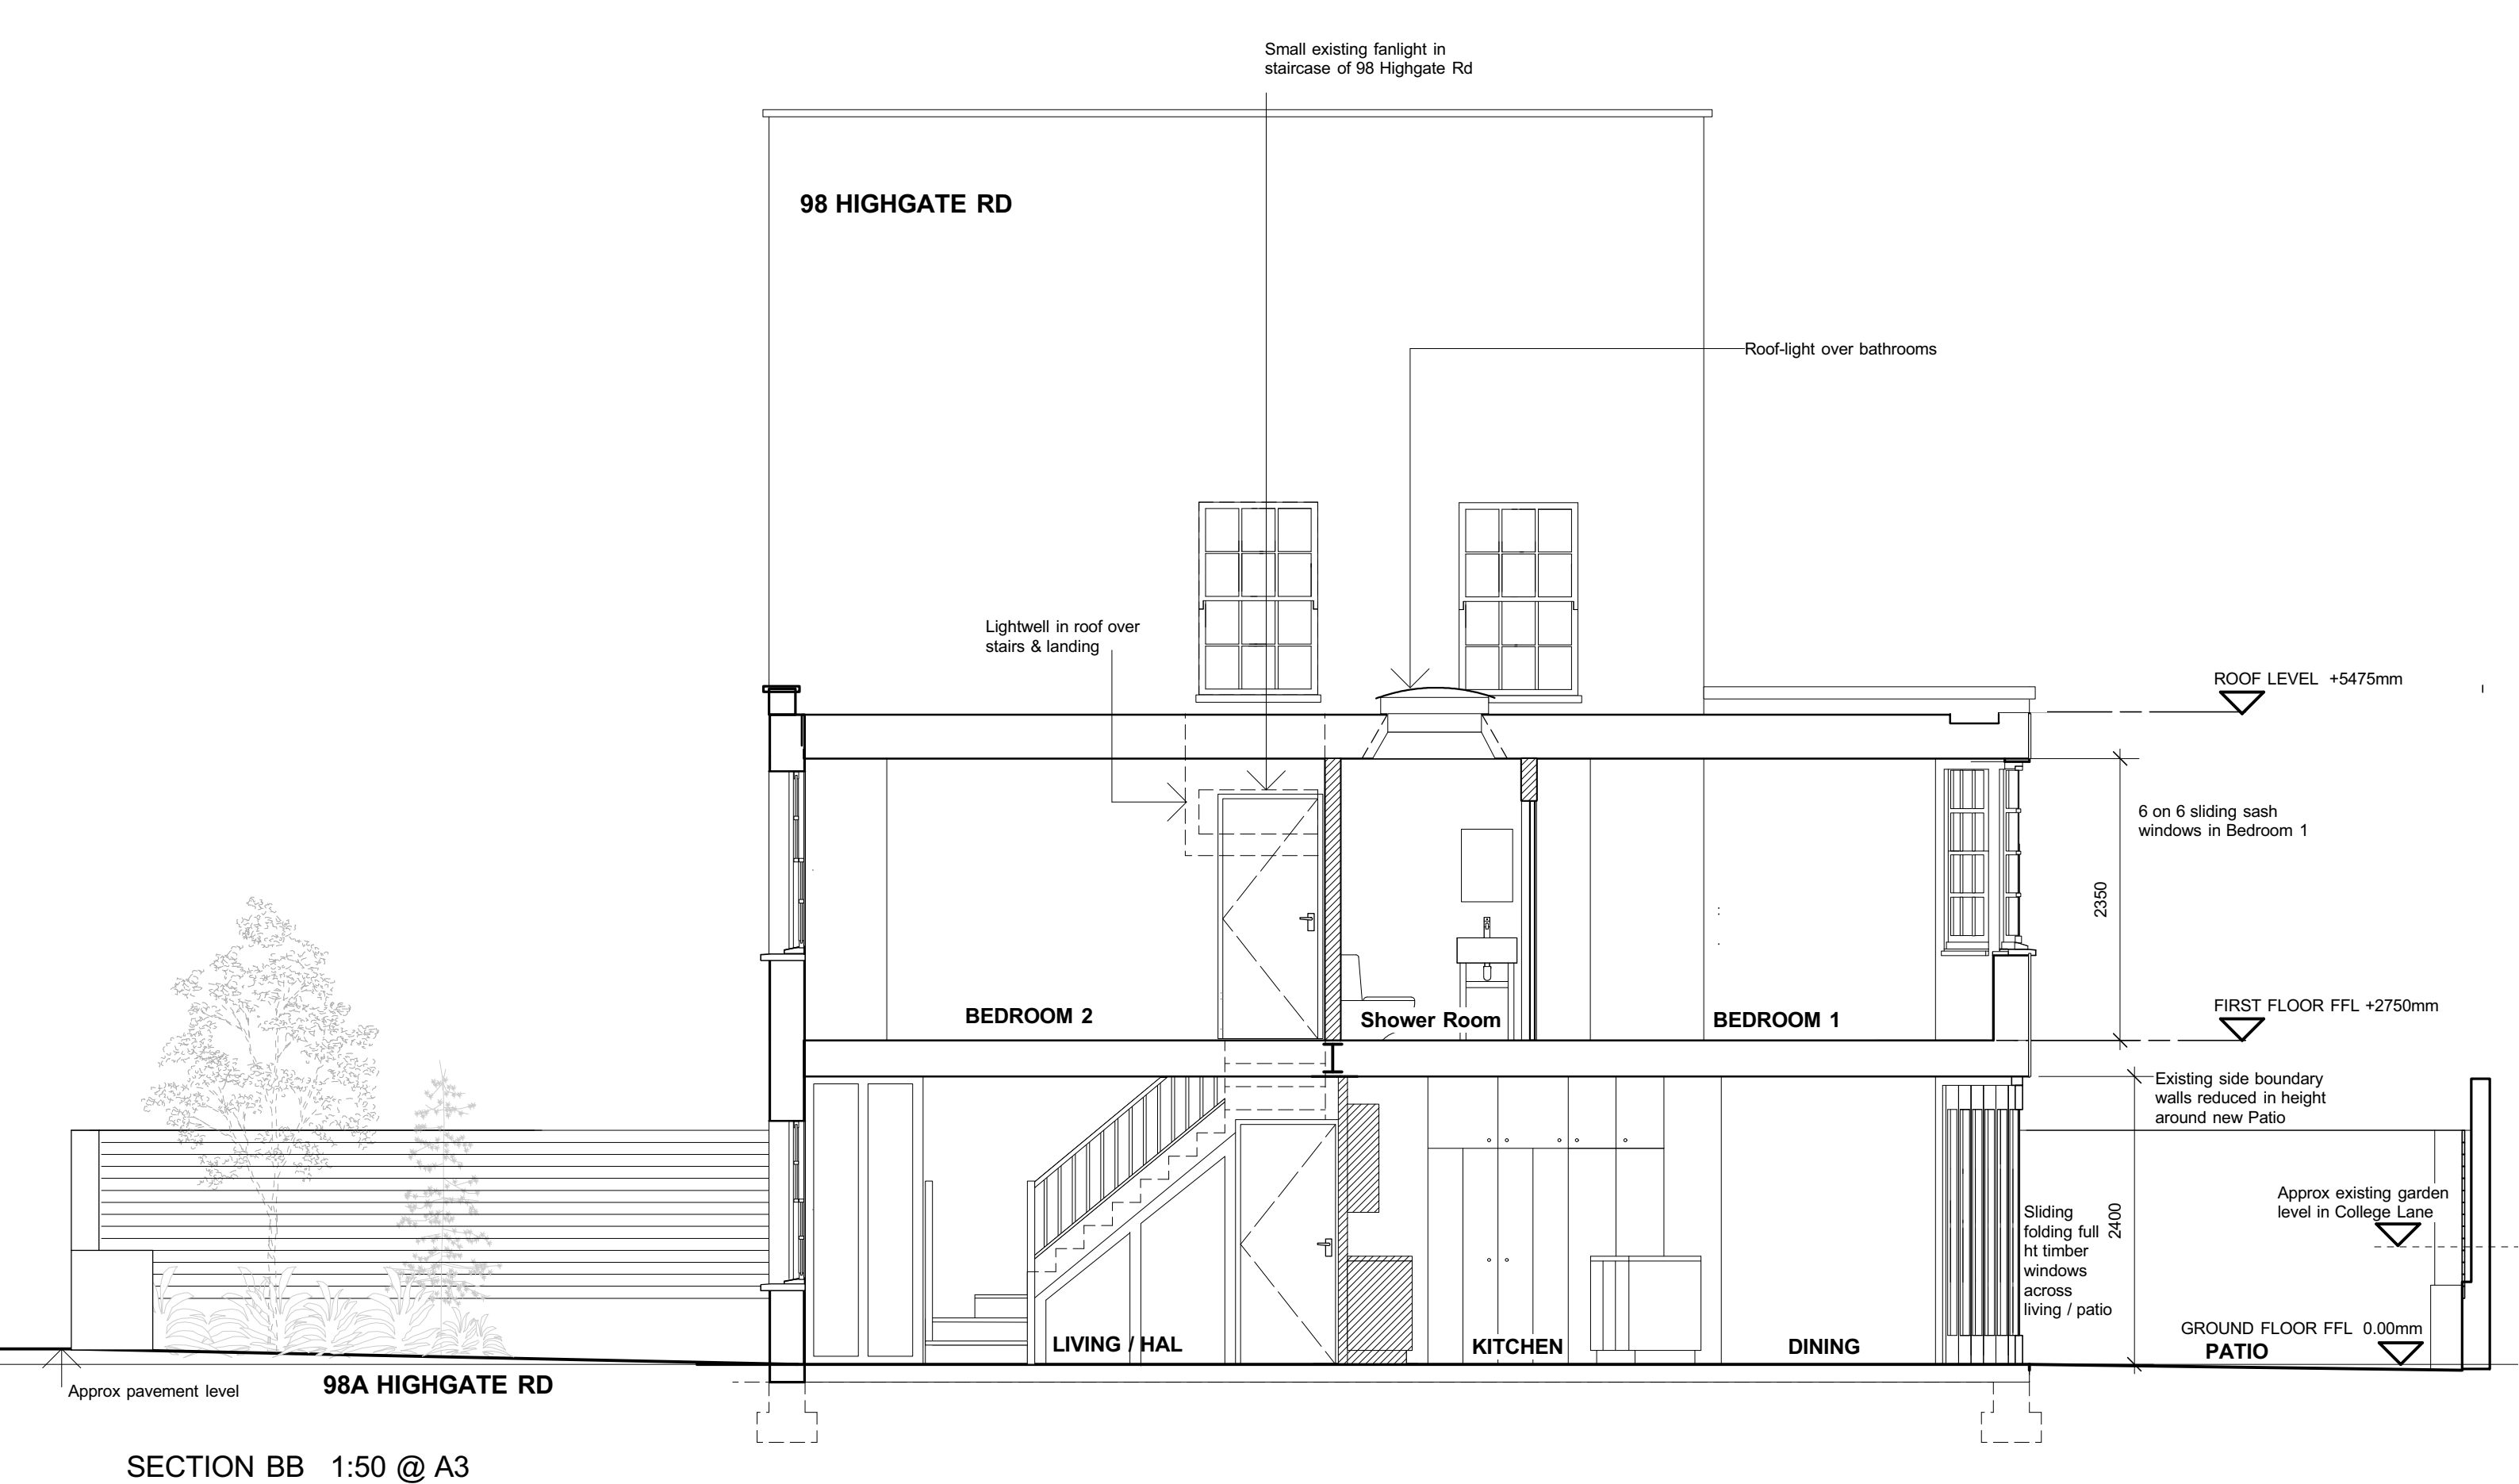



Client R. O'LEARY	 PATRICK MINNS ARCHITECTS 31 Oval Road London NW1 7EA T/F 020 7485 8877 Patminns@msn.com	Drawing PROPOSED GROUND FLOOR PLAN & LOCATION PLAN	Revision P: Planning Feb 2009 RB: Rubbing bkw lintels and pair of GFL front windows Jun 2009	Scale 1:50 @ A3 Job No. 417 Date Feb 2009	Drawing No. 40RB Drawn By PM	<div>1. All Dimensions and Levels to be checked on Site</div> <div>2. This drawing must not be scaled</div> <div>3. Refer to drawings & specification prepared by the Structural engineer and specialist subcontractors</div> <div>4. Copyright reserved</div>
Project 98A HIGHGATE RD, NW5 1PB						



PROPOSED FRONT ELEVATION 1:50 @ A3

<div>Client</div> <div>R. O'LEARY</div>	<div></div> <div>PATRICK MINNS ARCHITECTS 31 Oval Road London NW1 7EA T/F 020 7485 8877 Patminns@msn.com</div>	<div>Drawing</div> <div>PROPOSED SOUTH WEST ELEVATION</div>	<div>Revision</div> <div>P: Planning Feb 2009 RB: Rubbed bkw lintels and reduced ht GF windows Jun 2009</div>	<div>Scale</div> <div>1:50 @ A3</div>	<div>Job No.</div> <div>417</div>	<div>Drawing No.</div> <div>43RB</div>	<div>1. All Dimensions and Levels to be checked on Site 2. This drawing must not be scaled 3. Refer to drawings & specification prepared by the Structural engineer and specialist subcontractors 4. Copyright reserved</div>
<div>Project</div> <div>98A HIGHGATE RD, NW5 1PB</div>				<div>Date</div> <div>Feb 2009</div>	<div>Drawn By</div> <div>PM</div>		



Client R. O'LEARY	 PATRICK MINNS ARCHITECTS 31 Oval Road London NW1 7EA T/F 020 7485 8877 Patminns@msn.com	Drawing PROPOSED SECTION BB	Revision P: Planning Feb 2009 RB: Front GFL windows lowered. June 2009	Scale 1:50 @ A3	Job No. 417	Drawing No. 46RB	1. All Dimensions and Levels to be checked on Site 2. This drawing must not be scaled 3. Refer to drawings & specification prepared by the Structural engineer and specialist subcontractors 4. Copyright reserved
Project 98A HIGHGATE RD, NW5 1PB				Date Feb 2009		Drawn By PM	