




FRONT ELEVATION

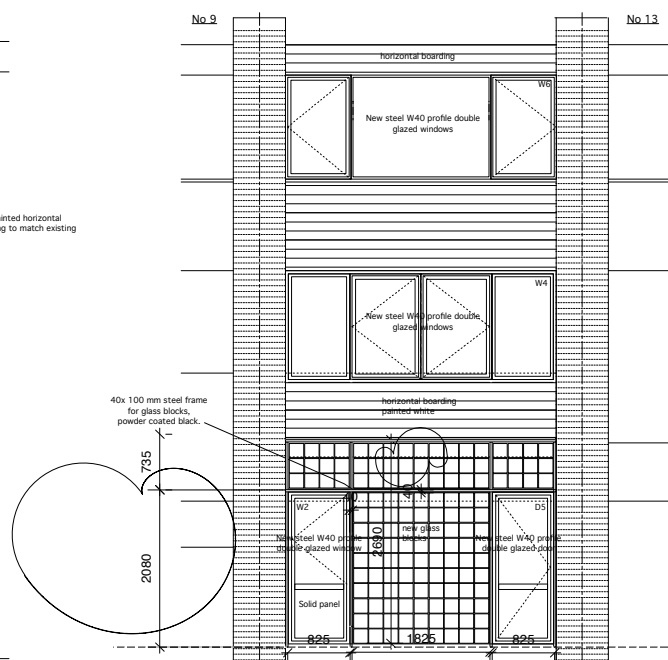


REAR ELEVATION

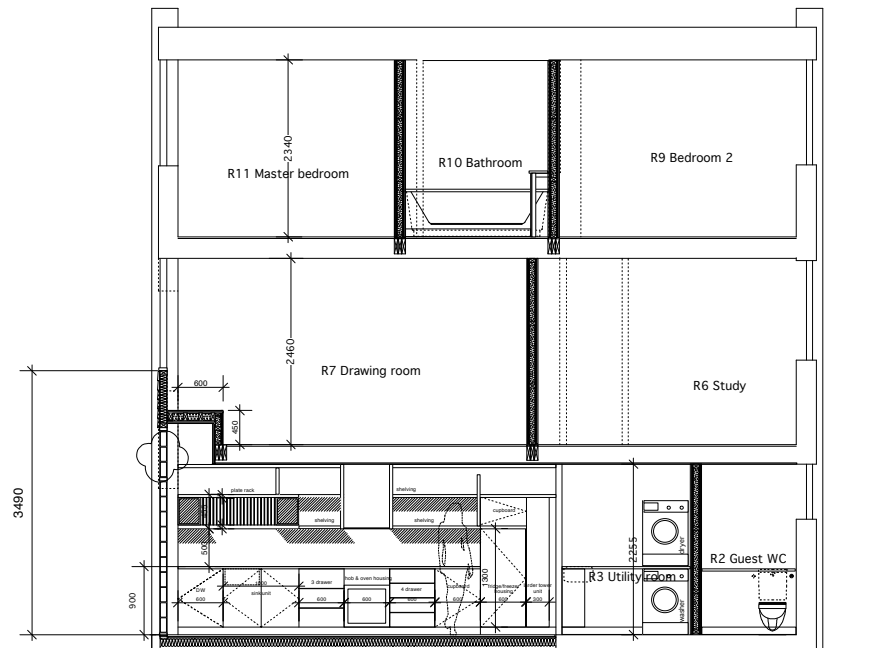

LONGITUDINAL SECTION A-A

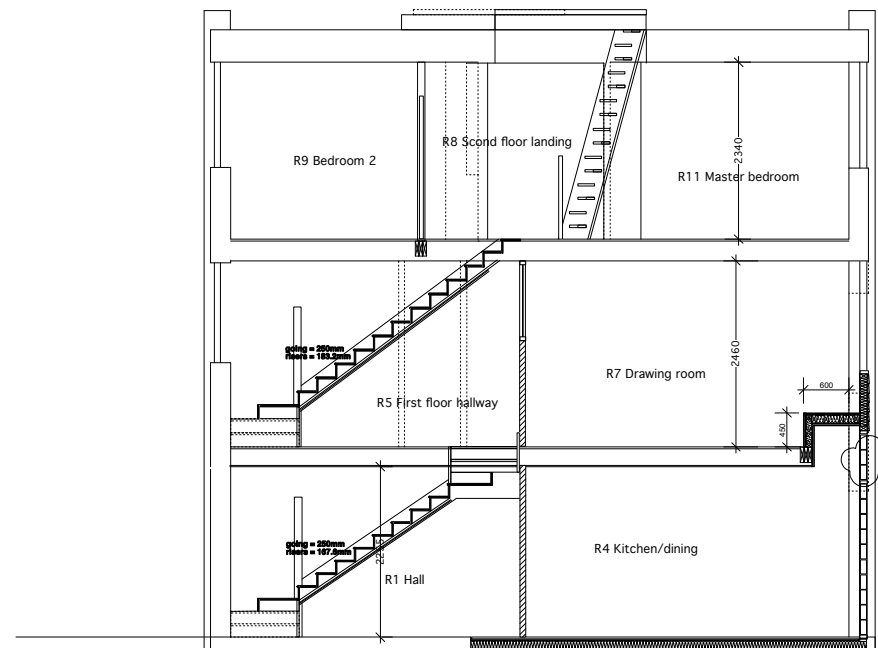

LONGITUDINAL SECTION B-B

 

- NOTES
1. This drawing must not be scaled
 2. The contractor is to check all dimensions on site

D	Glass blocks above rear W2 and D5 in lieu of clear glazed panels	25.11.09
C	Elevations altered to suit planning requirements	20.11.09
no.	revision	date
dwg type		ELEVATIONS
dwg status		CONSTRUCTION
Sacks Maguire Architects Studio 4 2 Downshire hill London NW3 1NR Telephone 020 7431 0665 Fax 020 7431 4398		
Project 11 HIGHCROFT CROFTDOWN ROAD LONDON NW5 1EL		
Title PROPOSED ELEVATIONS and SECTIONS		
Client Sarah Vincent		
scale 1 : 50 @ A1	drawn ET/DM	date Feb 2009
job number 481	drawing number 04	revision D