


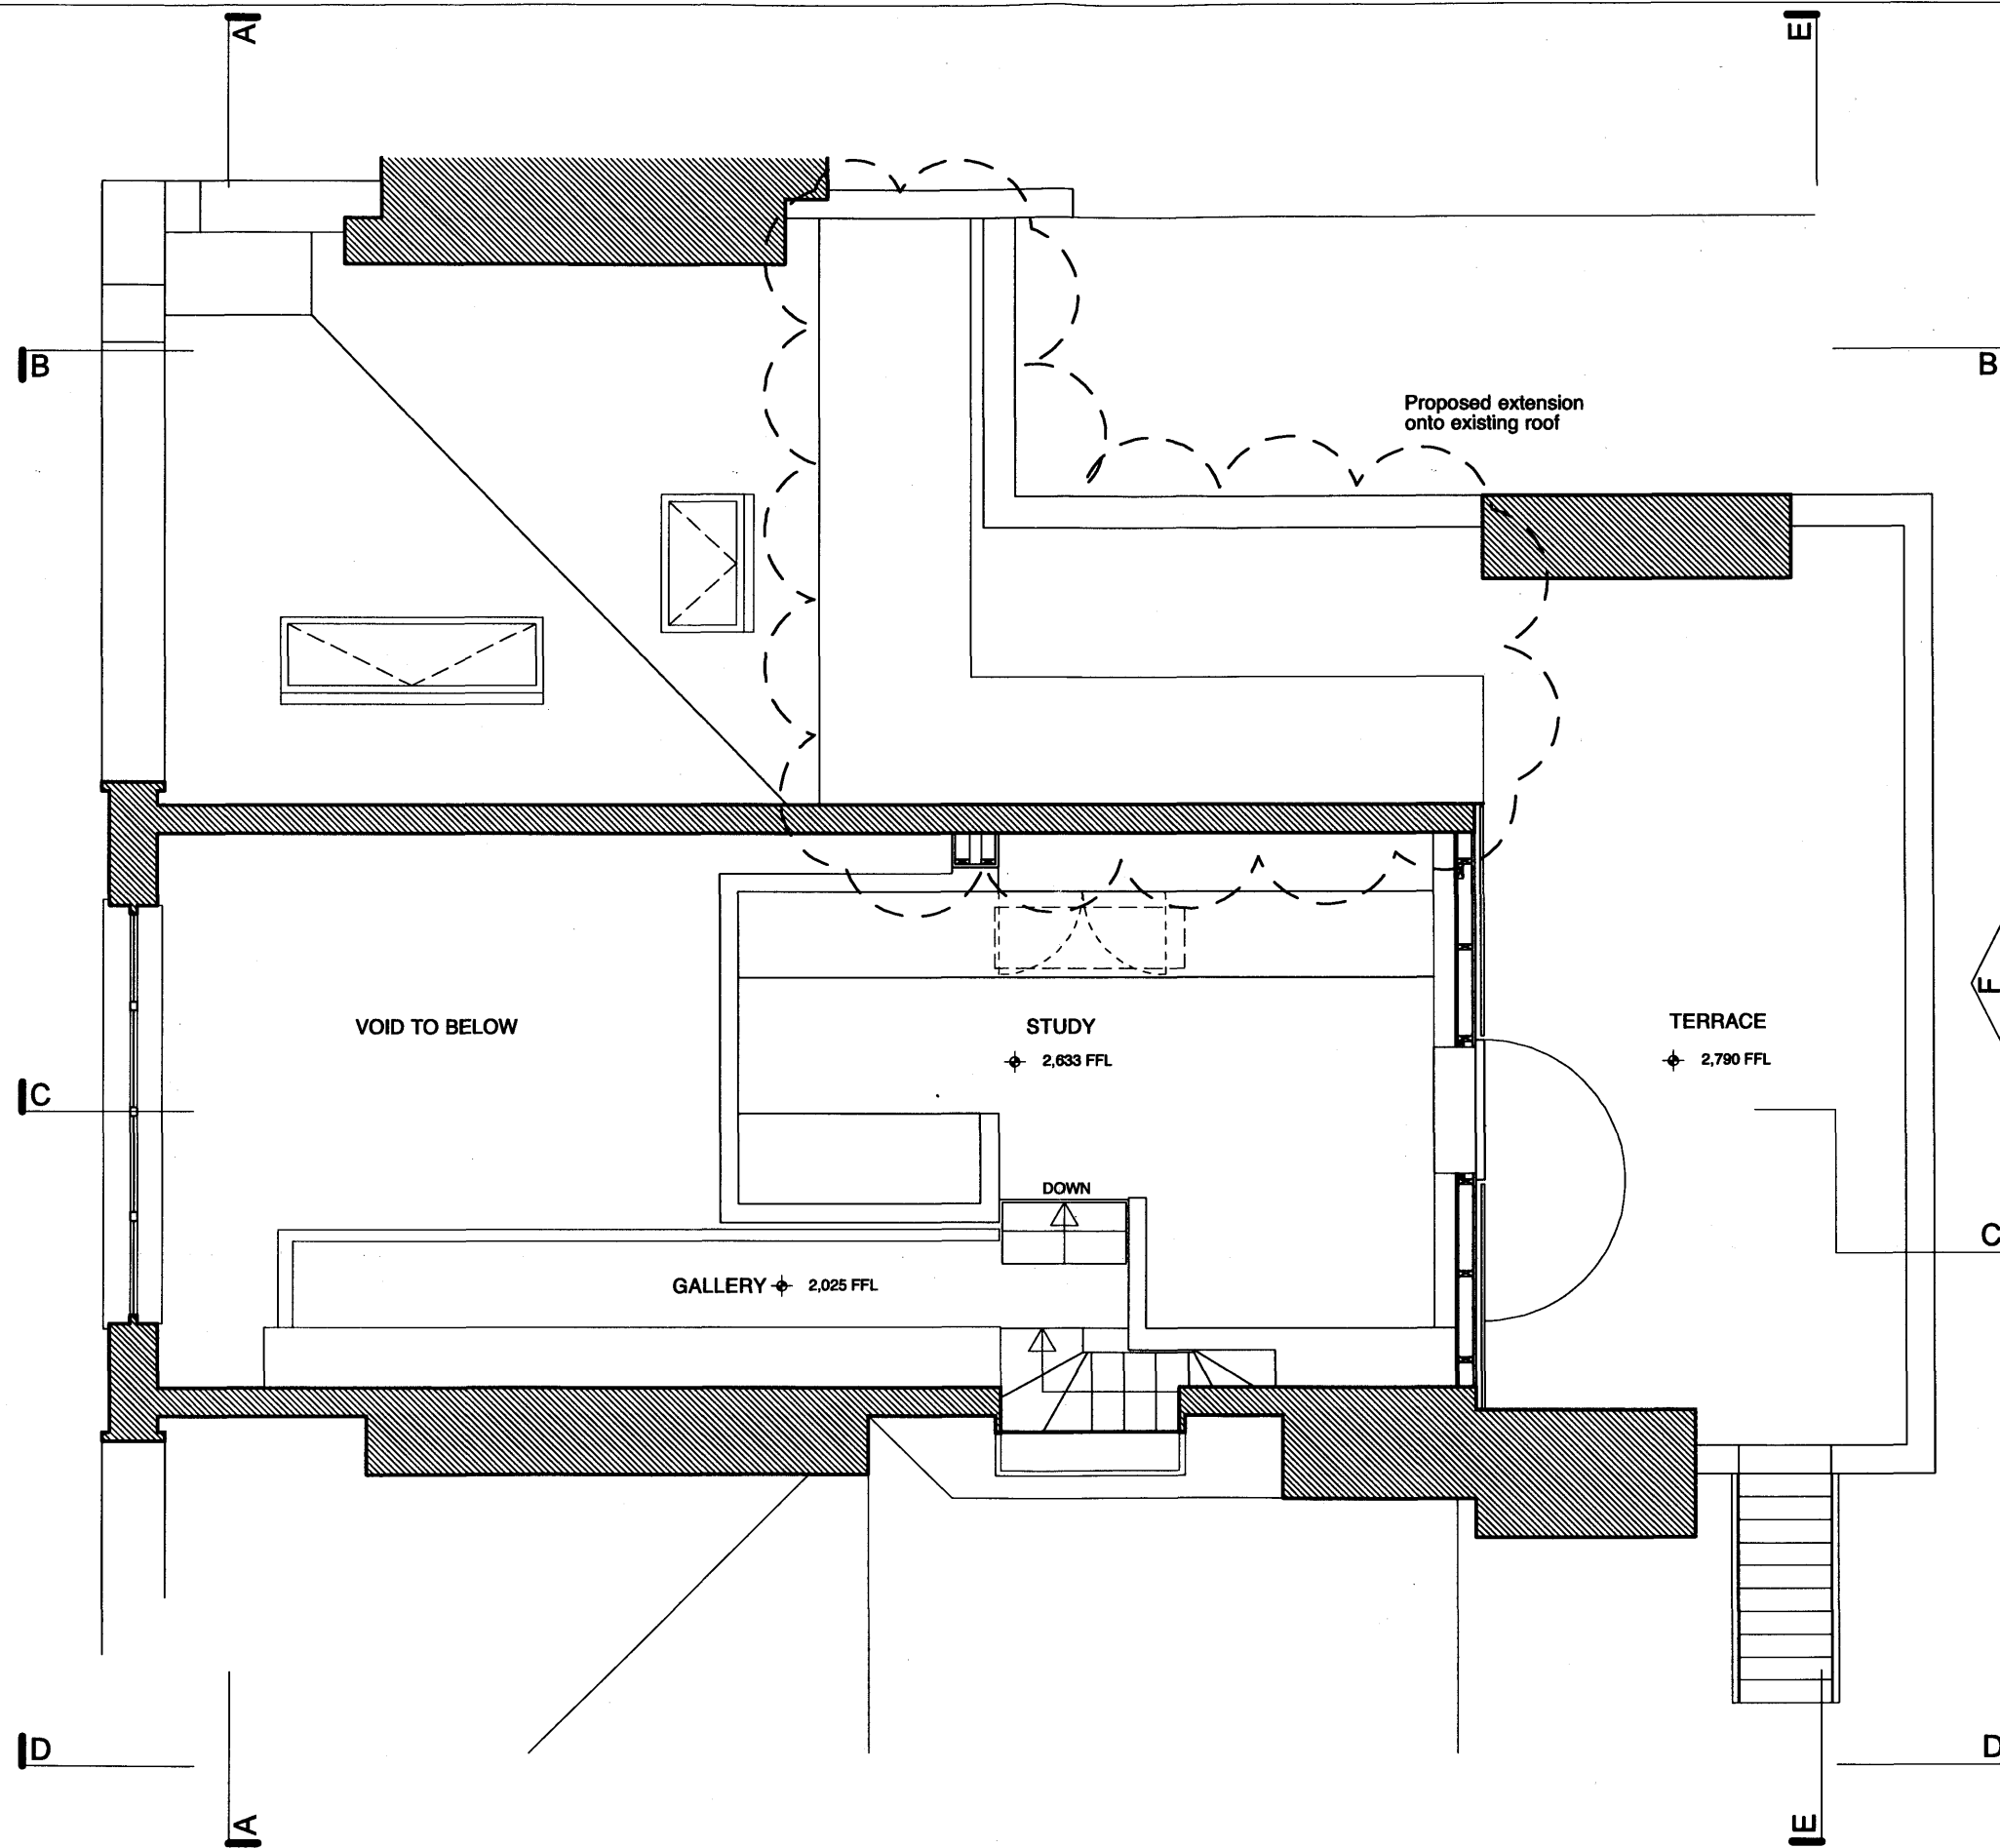

RECEIVED
- 2 DEC 2003

DRAWING: EXISTING UPPER FLOOR PLAN

CLIENT: JOHN HARE / LISA JARDINE
PROJECT: 275 JARDINE/HARE FLAT PT. 2



DRAWING NO: 275.052
SCALE: 1:50 @ A3
DATE: 31.07.08
DRAWING STATUS: FOR PLANNING

McDowell+Benedetti

Karen House 1-11 Blachsea St London N1 6DL tel 020 7263 2807
email@McDowellBenedetti.com fax 020 7480 2399