


HOUSE No. 13

HOUSE No. 14

HOUSE No. 15

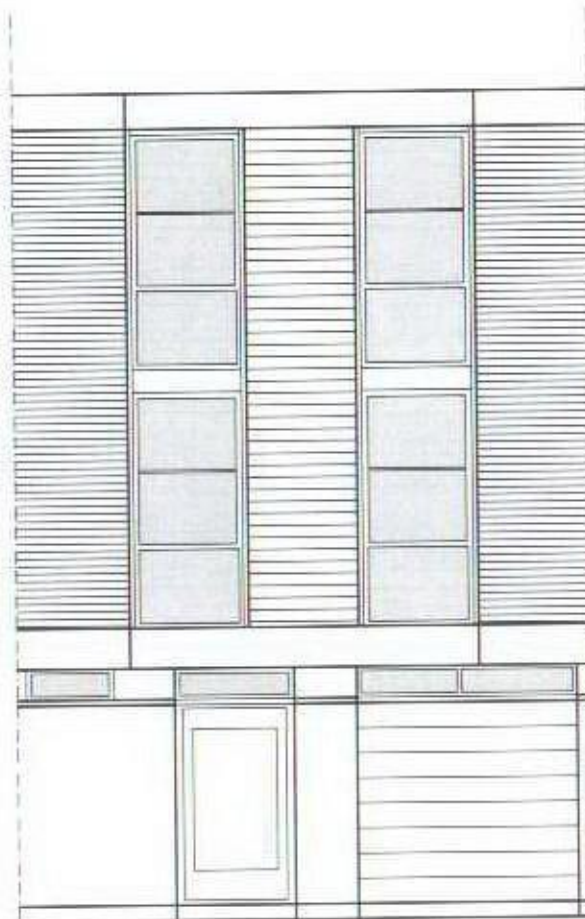

EXISTING GARAGE
DOOR (not in use)

DO NOT SCALE FROM THIS DRAWING THIS DRAWING IS CONSULTANT	PERMITTED	PROJECT: 14 ELLIOTT SQUARE PRIMROSE HILL LONDON NW3 3SU	Scale: 1:50 @ A3	Date: 12.11.09	KASIA WHITFIELD Design Consultant
NOTES		DRAWING TITLE: FRONT ELEVATION as Existing	Drawn by: ES-EX1	Rev:	Tel: 020 75869624 Mob: 07985 035333 email: Kasia_Whitfield@hotmail.com