


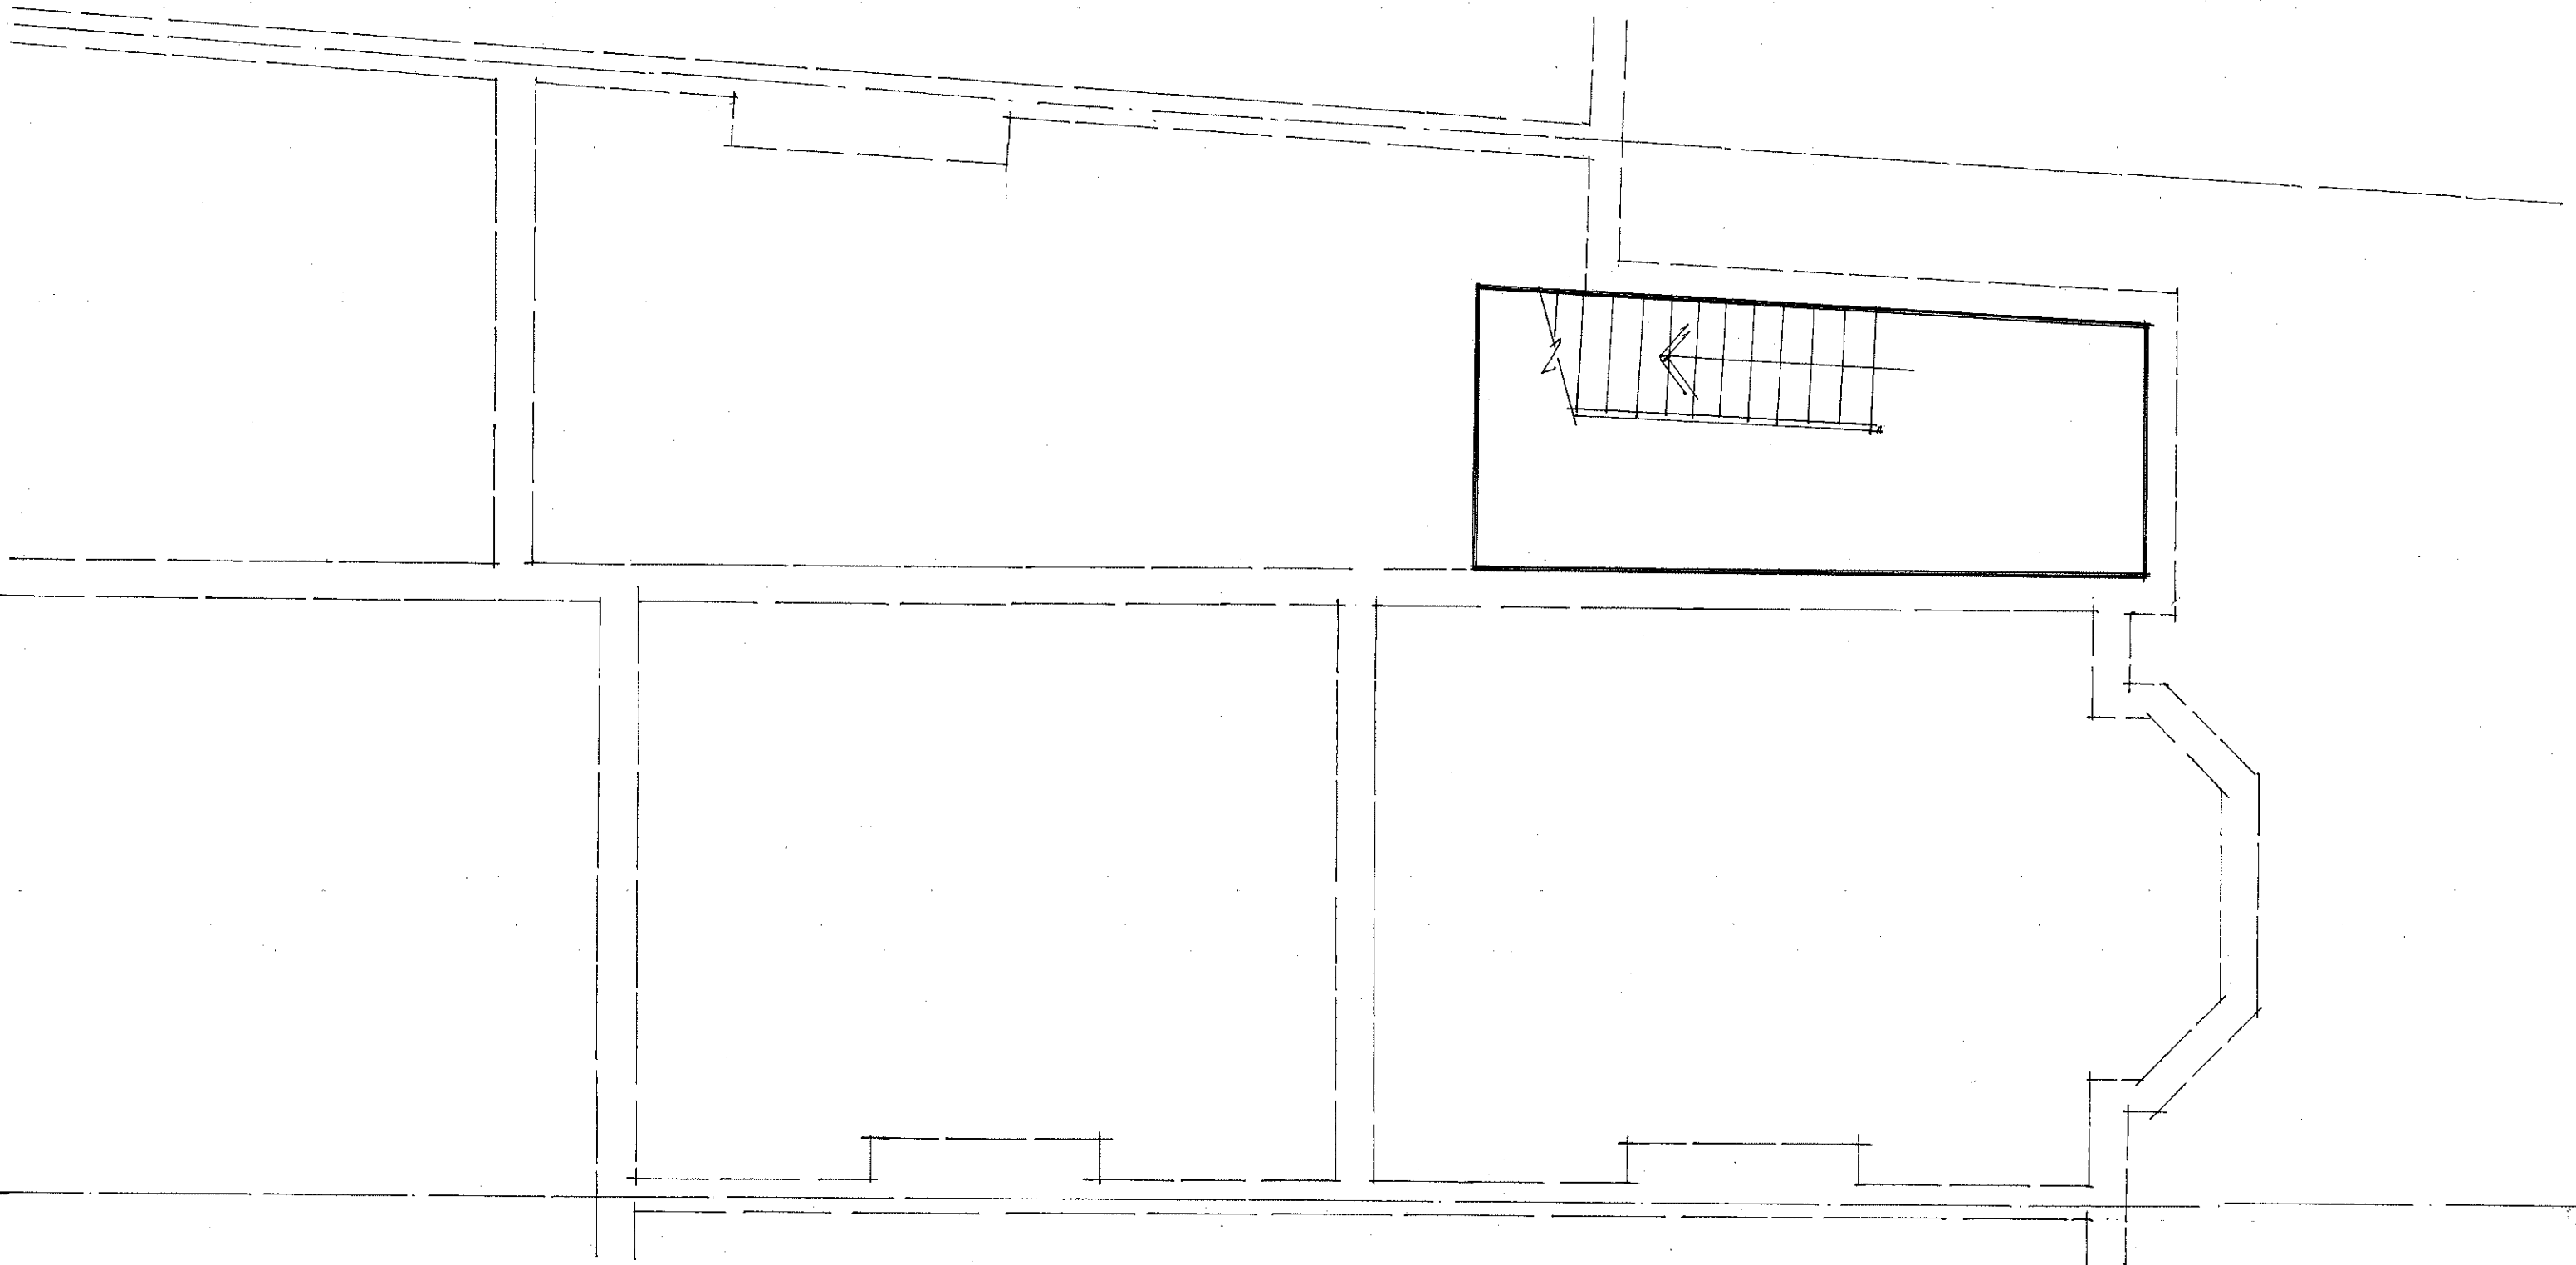

archplan

architects and property management

30 Cholmeley Crescent, London N6 5HA
Tel: 020 8340 1747 Fax: 020 8347 0258

Date
OCT 2009

Drawn by

Checked by


Scale
1:50

Project
201 Goldhurst Terrace
London NW 63ER

Title
**BASEMENT
AS EXISTING**

Drawing no.
GT / 01

Copyright
Archplan 2009

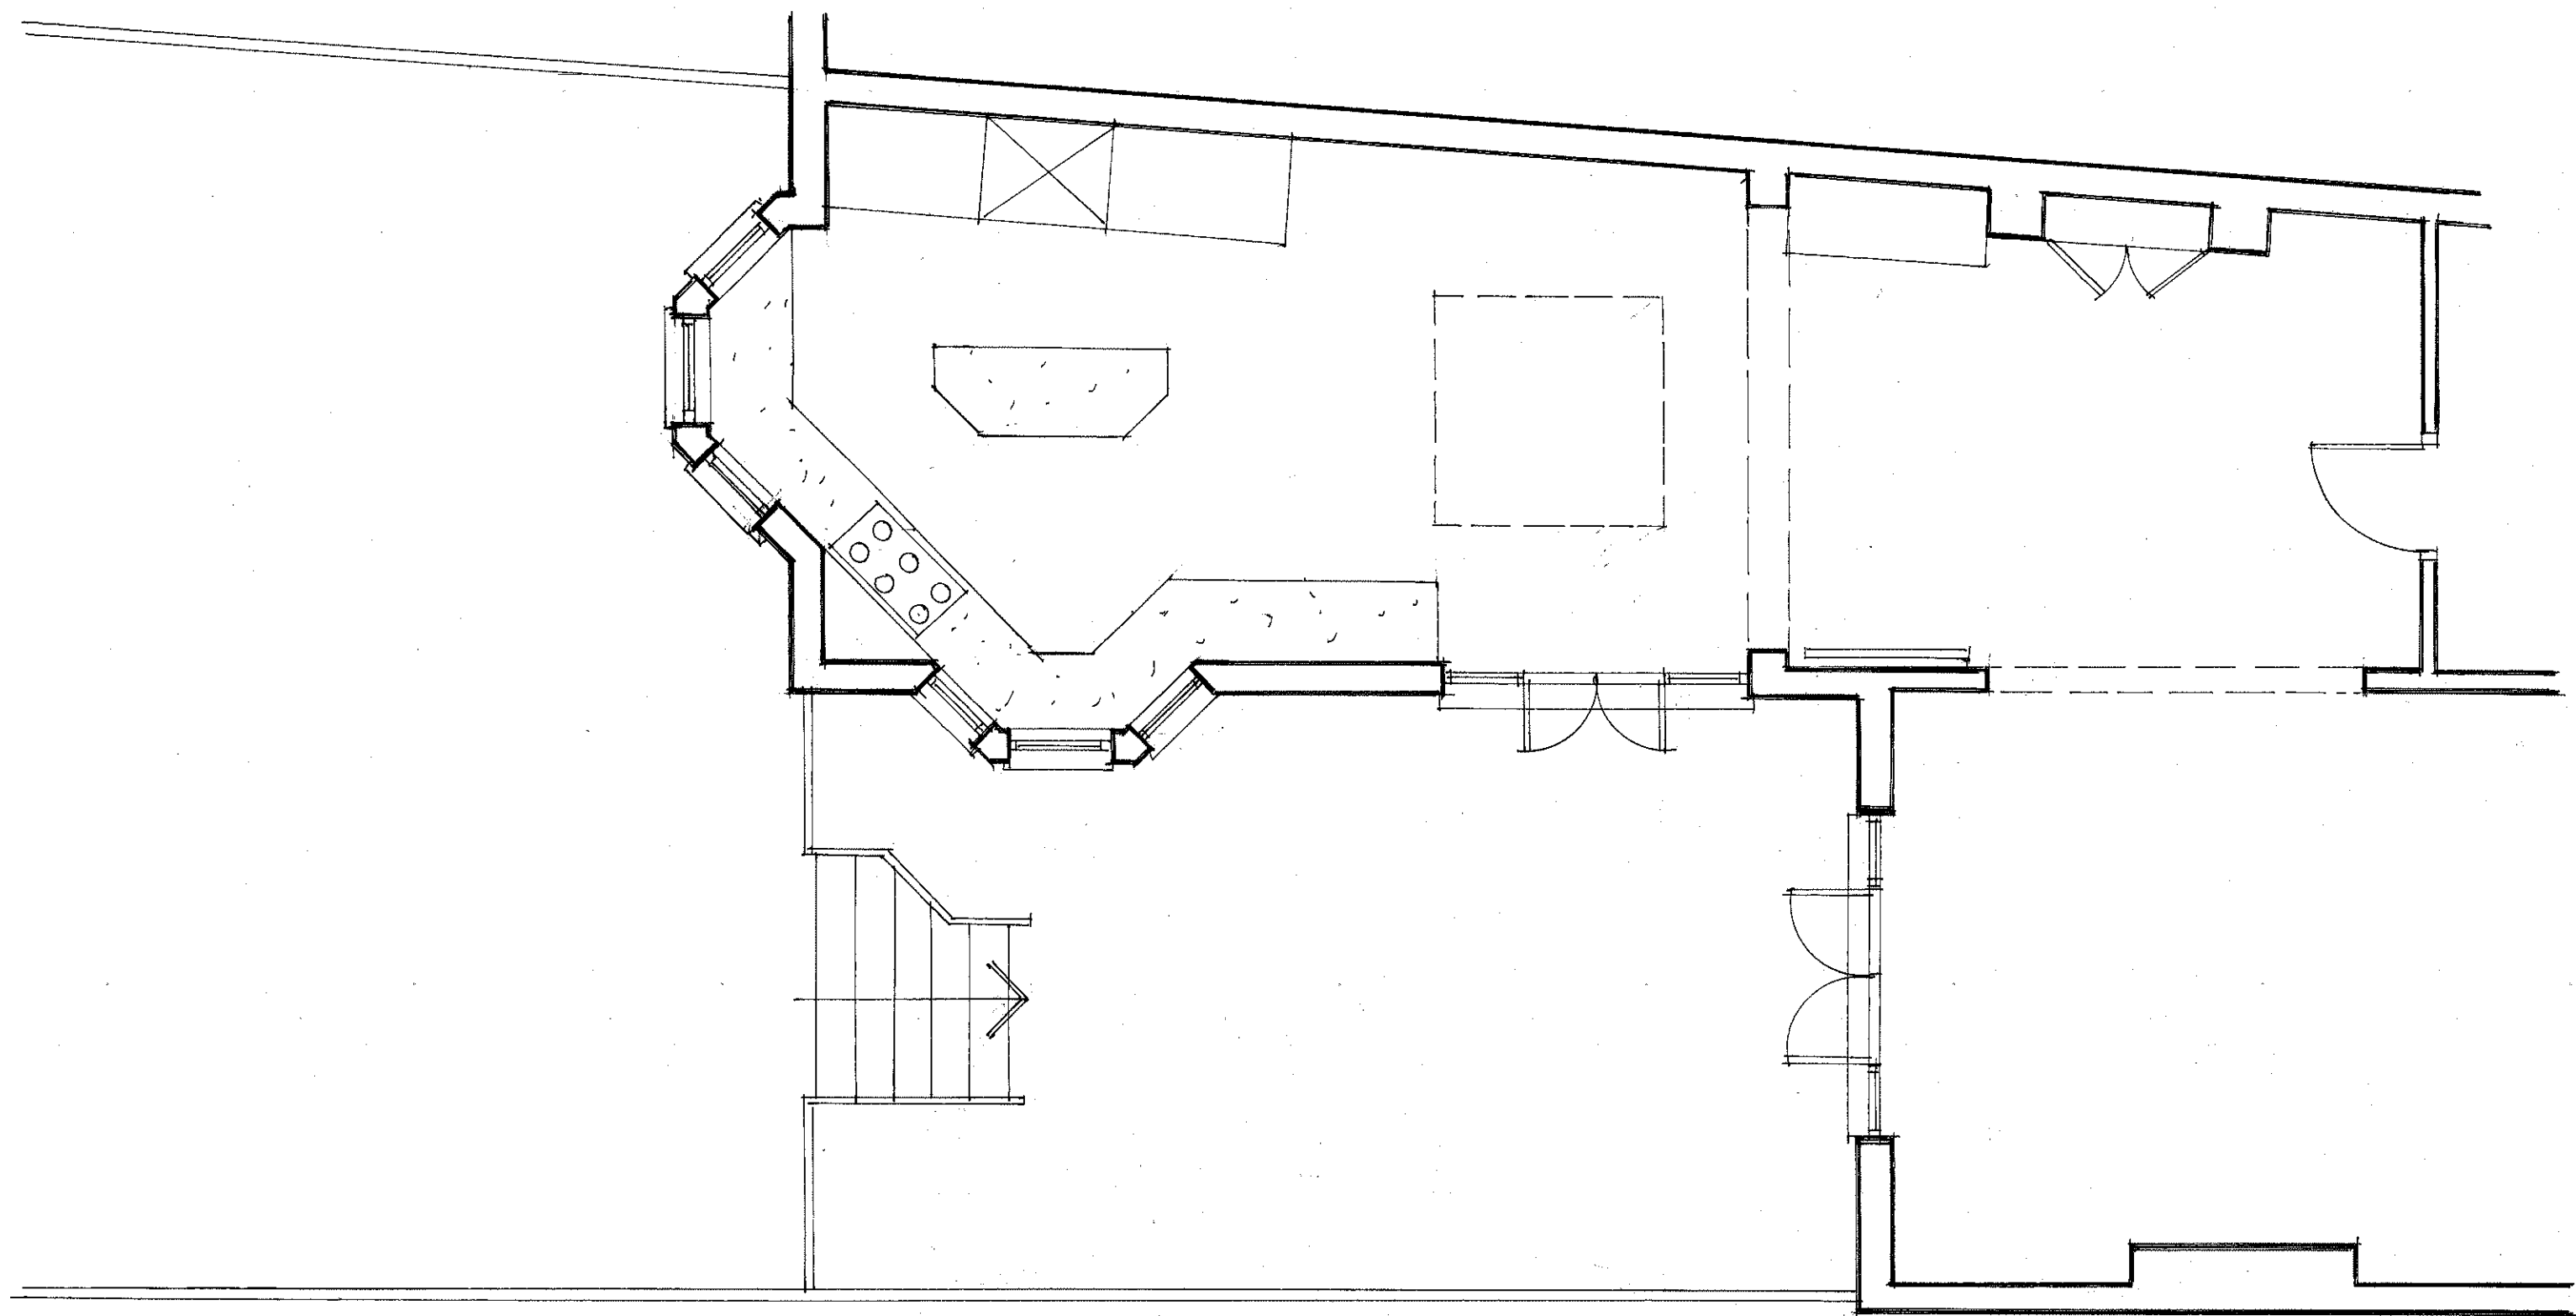

archplan

architects and property management

30 Cholmeley Crescent, London N6 5HA
Tel: 020 8340 1747 Fax: 020 8347 0258

Date

OCT 2009

Drawn by

Checked by

Scale

1:50

Project


201 Goldhurst Terrace
London NW 63ER
GROUND FLOOR
PLAN - REAR
AS EXISTING

Title

Drawing no.

GT / 03

Copyright
Archplan 2009

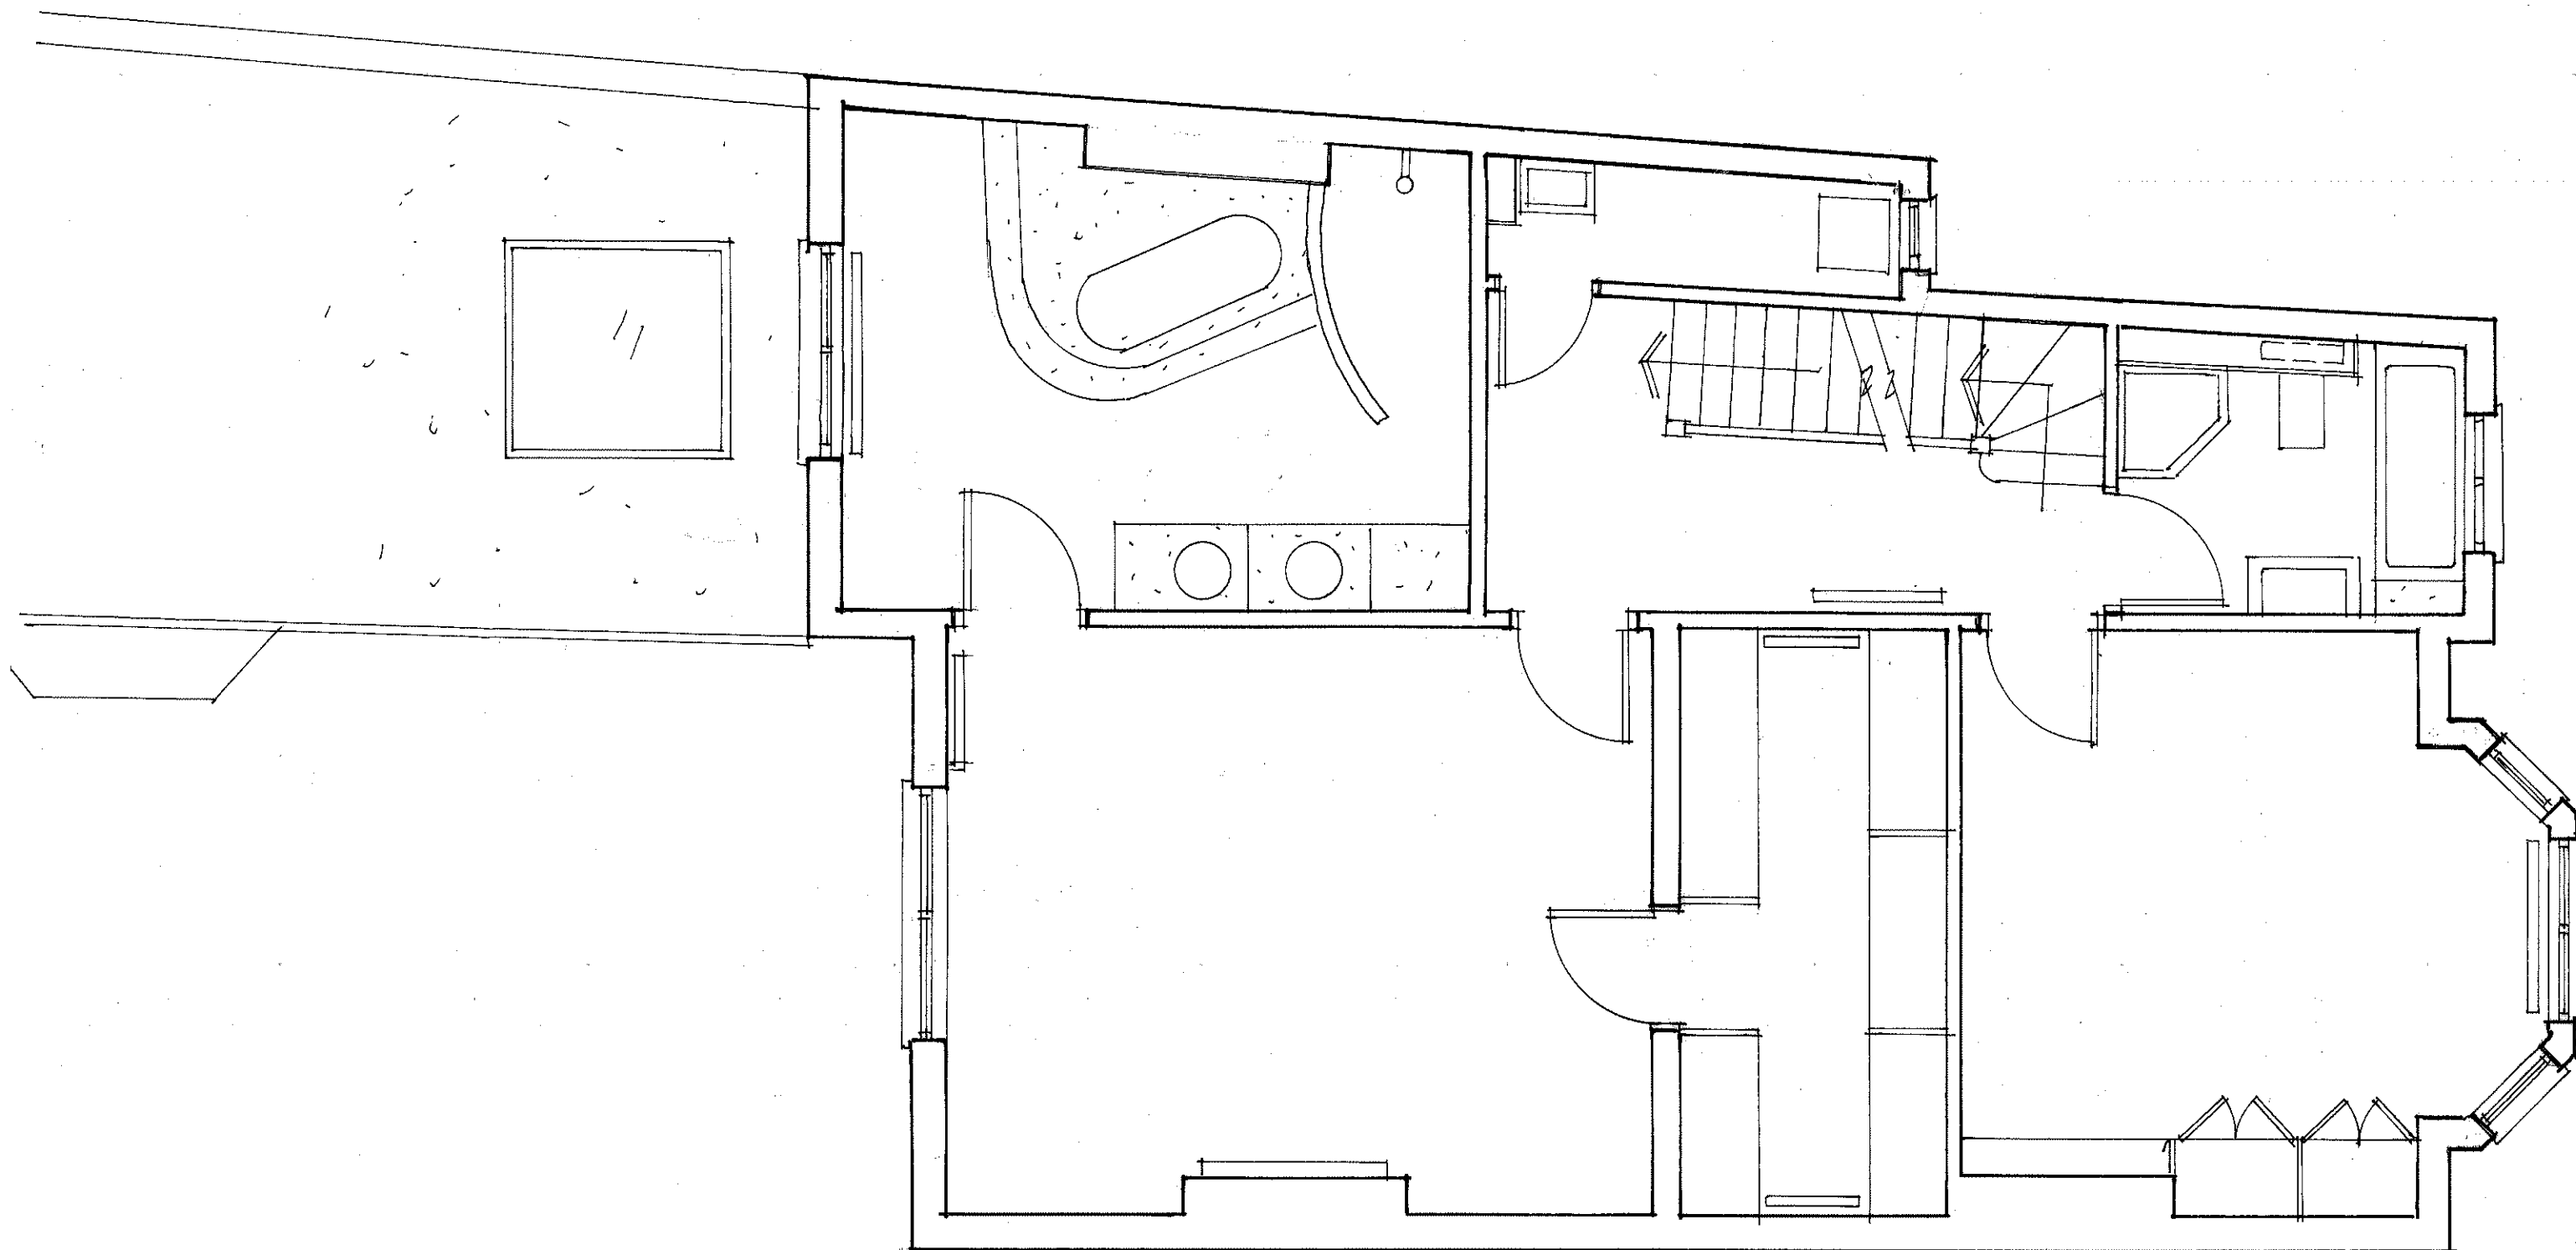

archplan

architects and property management

30 Cholmeley Crescent, London N6 5HA
Tel: 020 8340 1747 Fax: 020 8347 0258

Date

OCT 2009

Drawn by

Checked by

Scale

1:50

Project

201 Goldhurst Terrace
London NW 6 3ER


Title

**FIRST FLOOR PLAN
AS EXISTING**

Drawing no.

GT / 04

Copyright
Archplan 2009

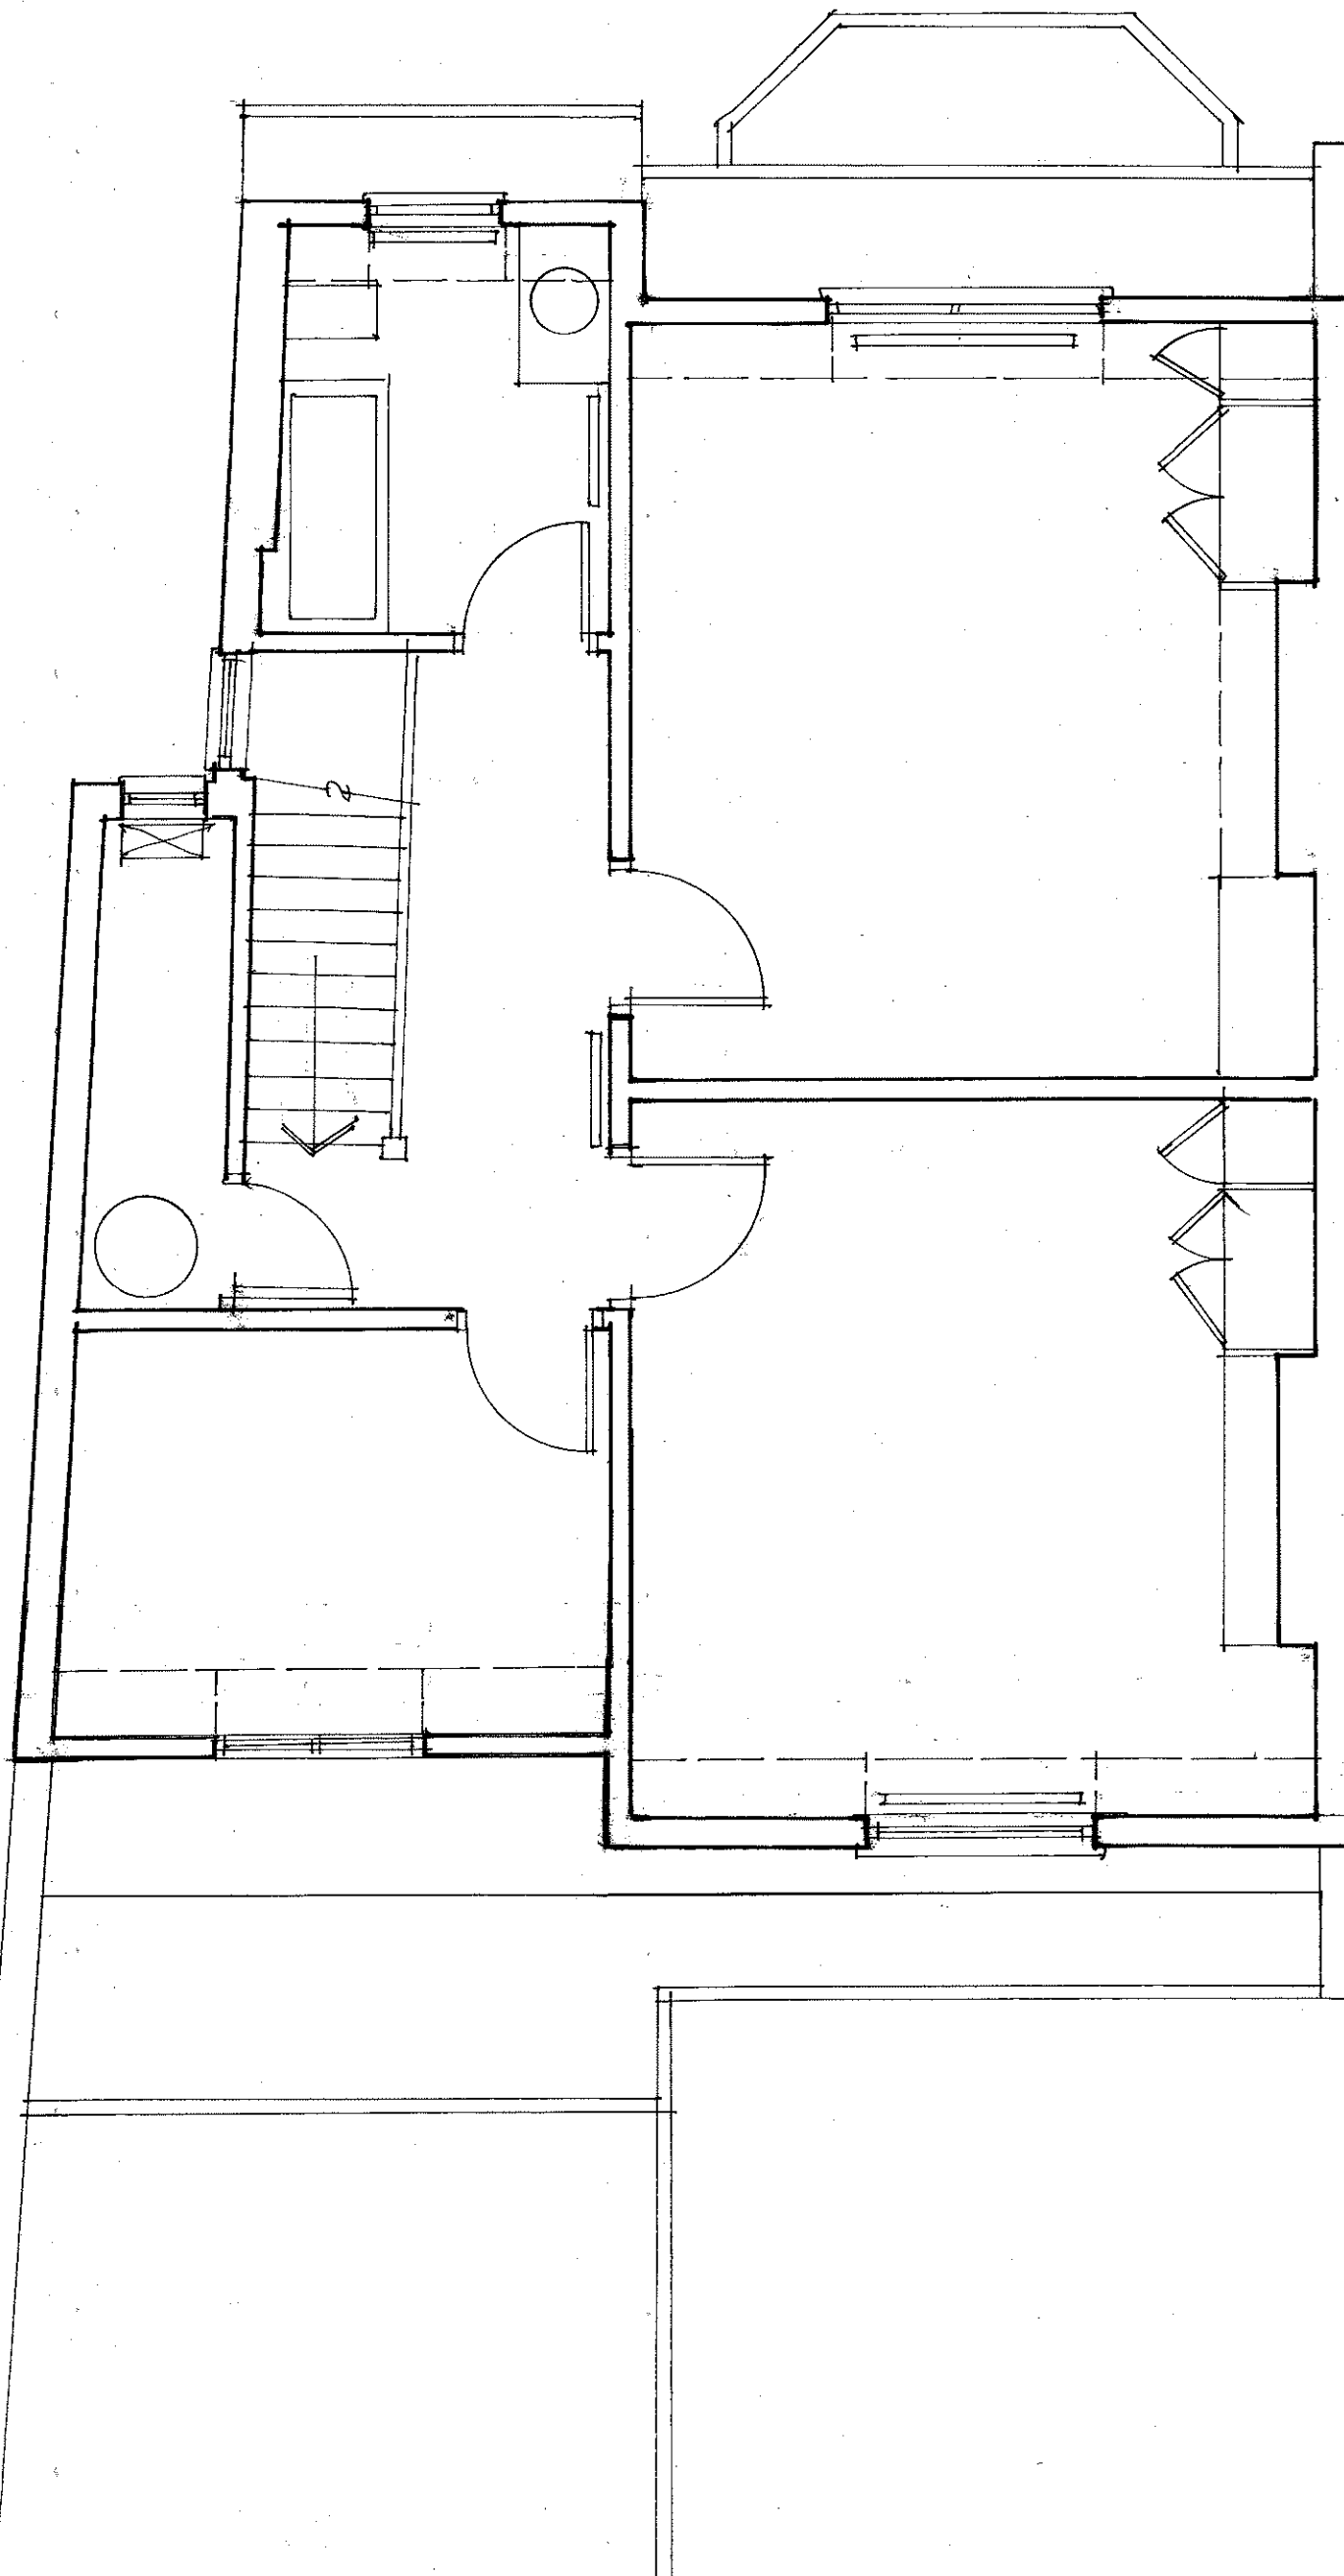

archplan

architects and property management

30 Cholmeley Crescent, London N6 5HA
Tel: 020 8340 1747 Fax: 020 8347 0258

Date

OCT 2009

Drawn by

Checked by

Scale

1:50

Project

201 Goldhurst Terrace
London NW6 3ER


Title

**SECOND FLOOR PLAN
AS EXISTING**

Drawing no.

GT / 05

Copyright
Archplan 2009

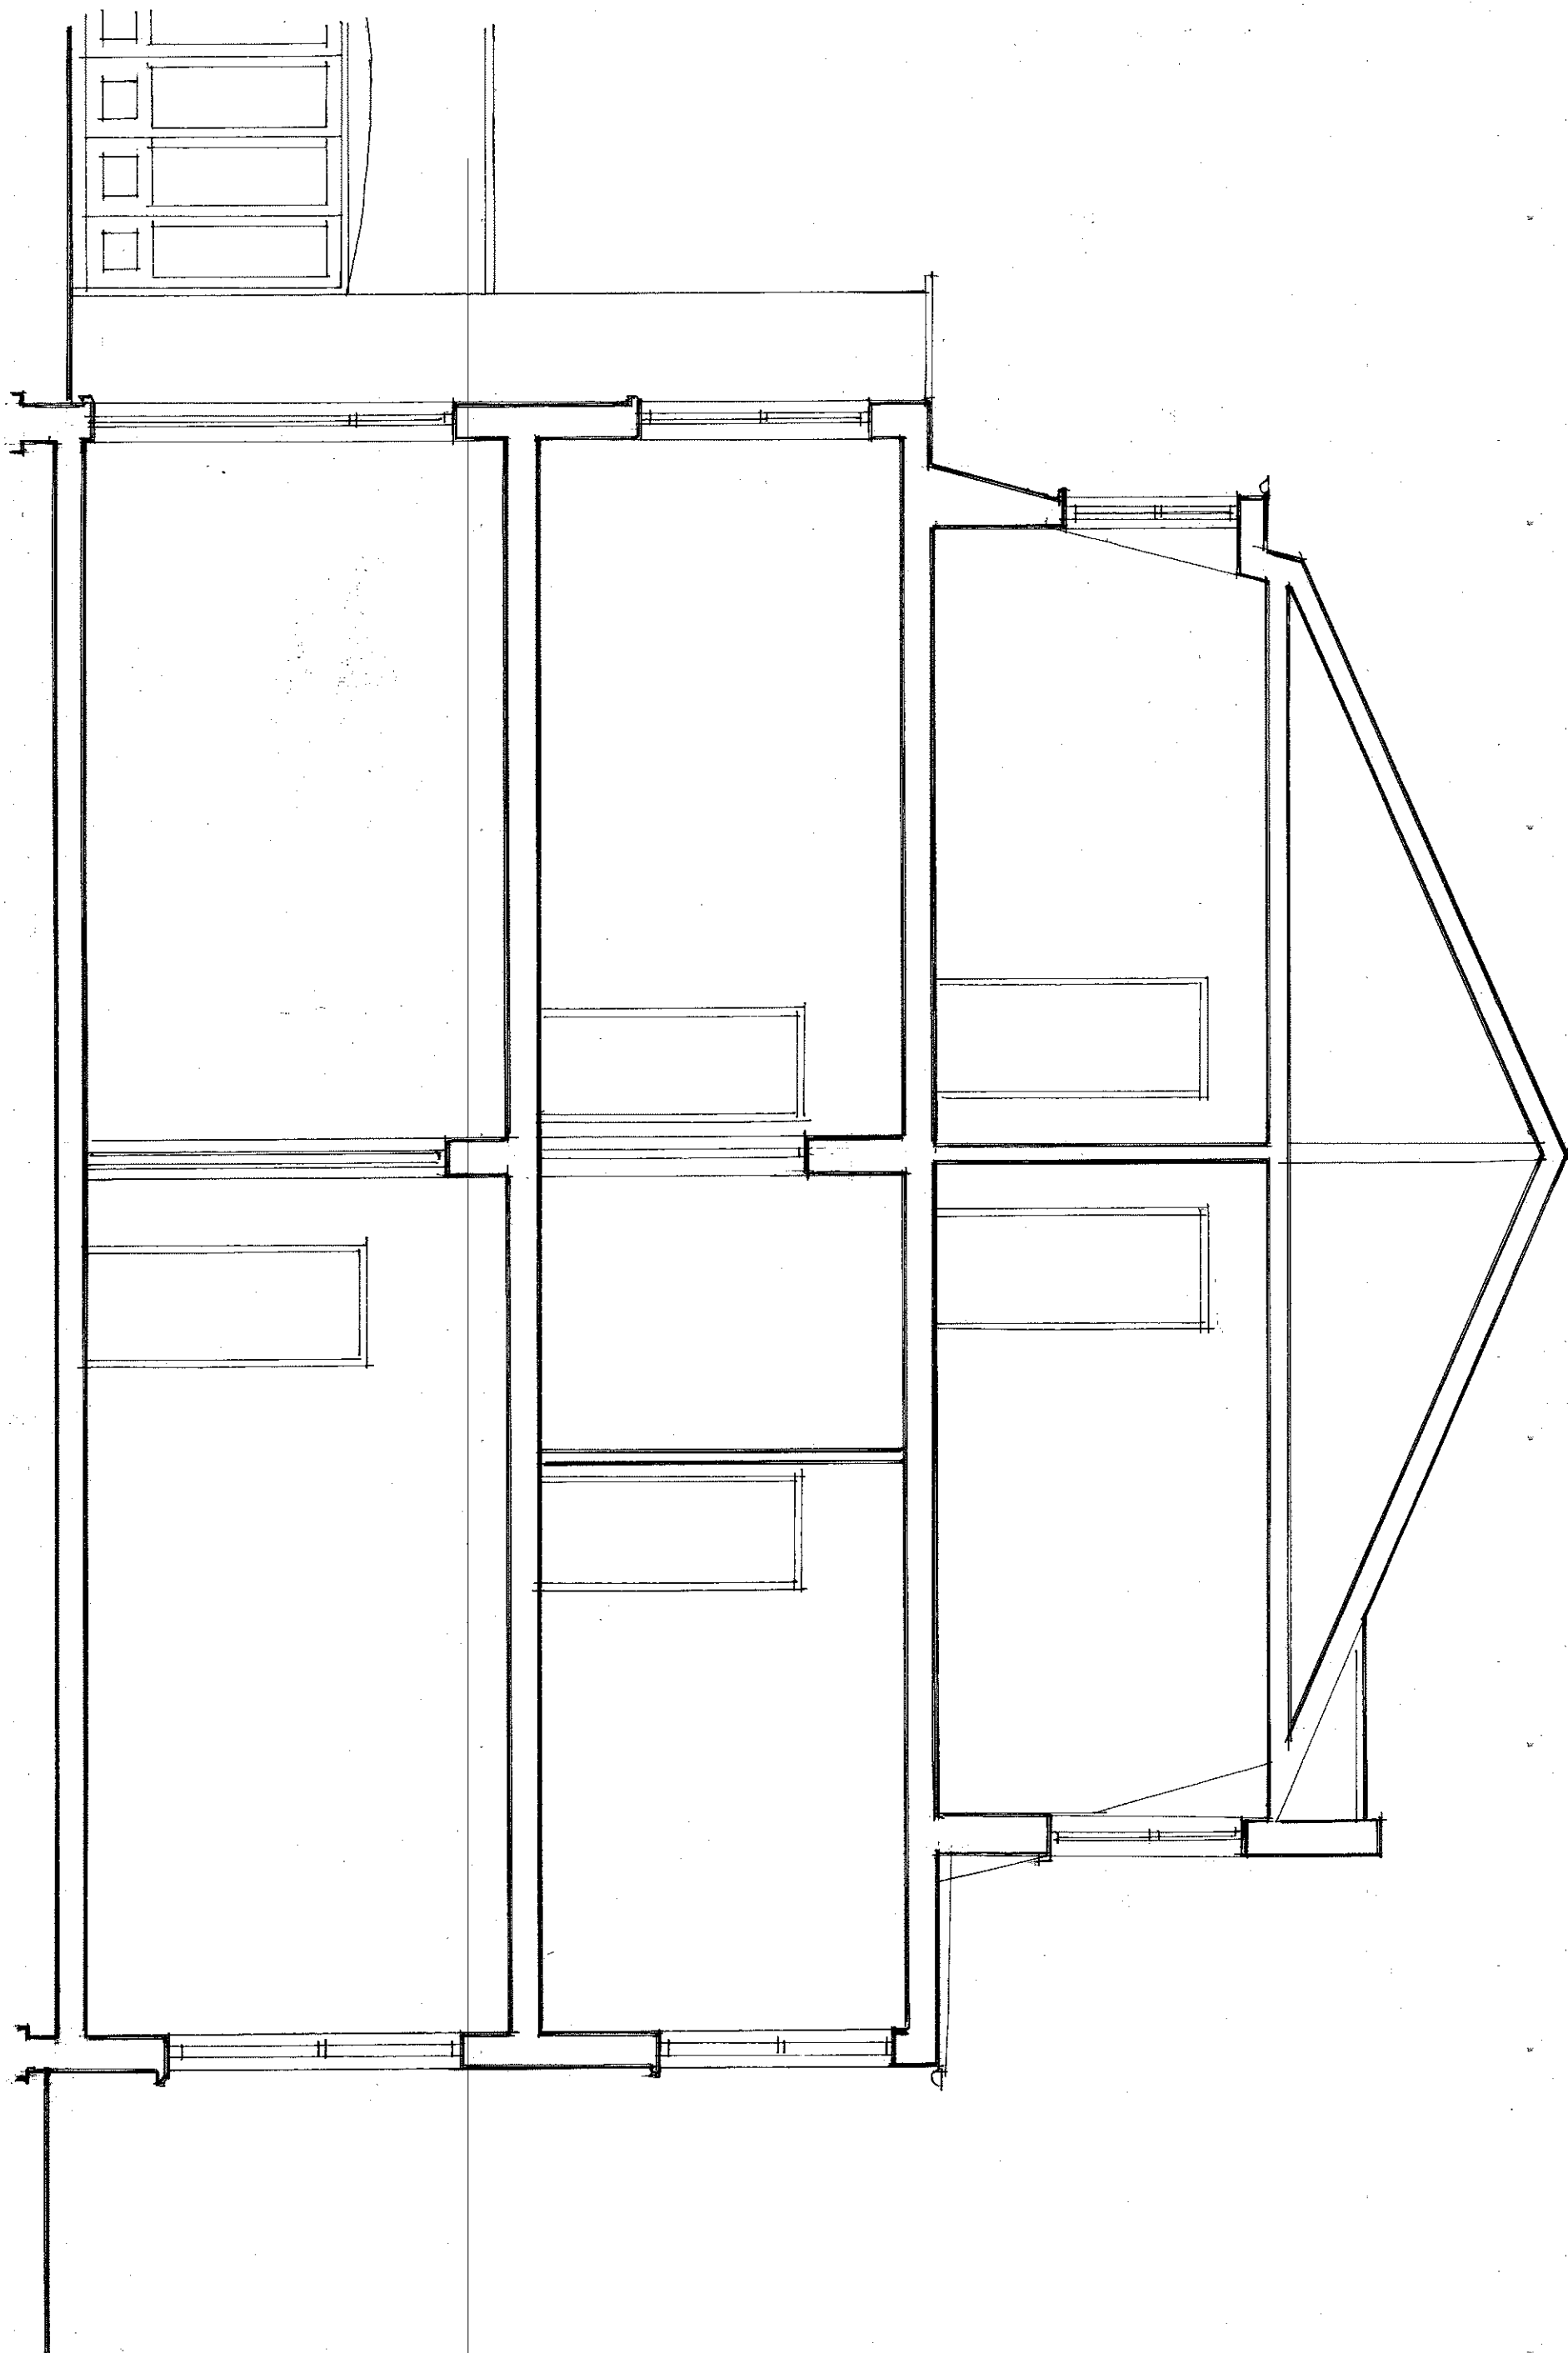

archplan

architects and property management

30 Cholmeley Crescent, London N6 5HA
Tel: 020 8340 1747 Fax: 020 8347 0258

Date

OCT 2009

Drawn by

Checked by

Scale

1:50

Project

201 Goldhurst Terrace
London NW6 3ER


Title

**SECTION THROUGH
HOUSE A-A - FRONT
AS EXISTING**

Drawing no.

GT / 07

Copyright
Archplan 2009

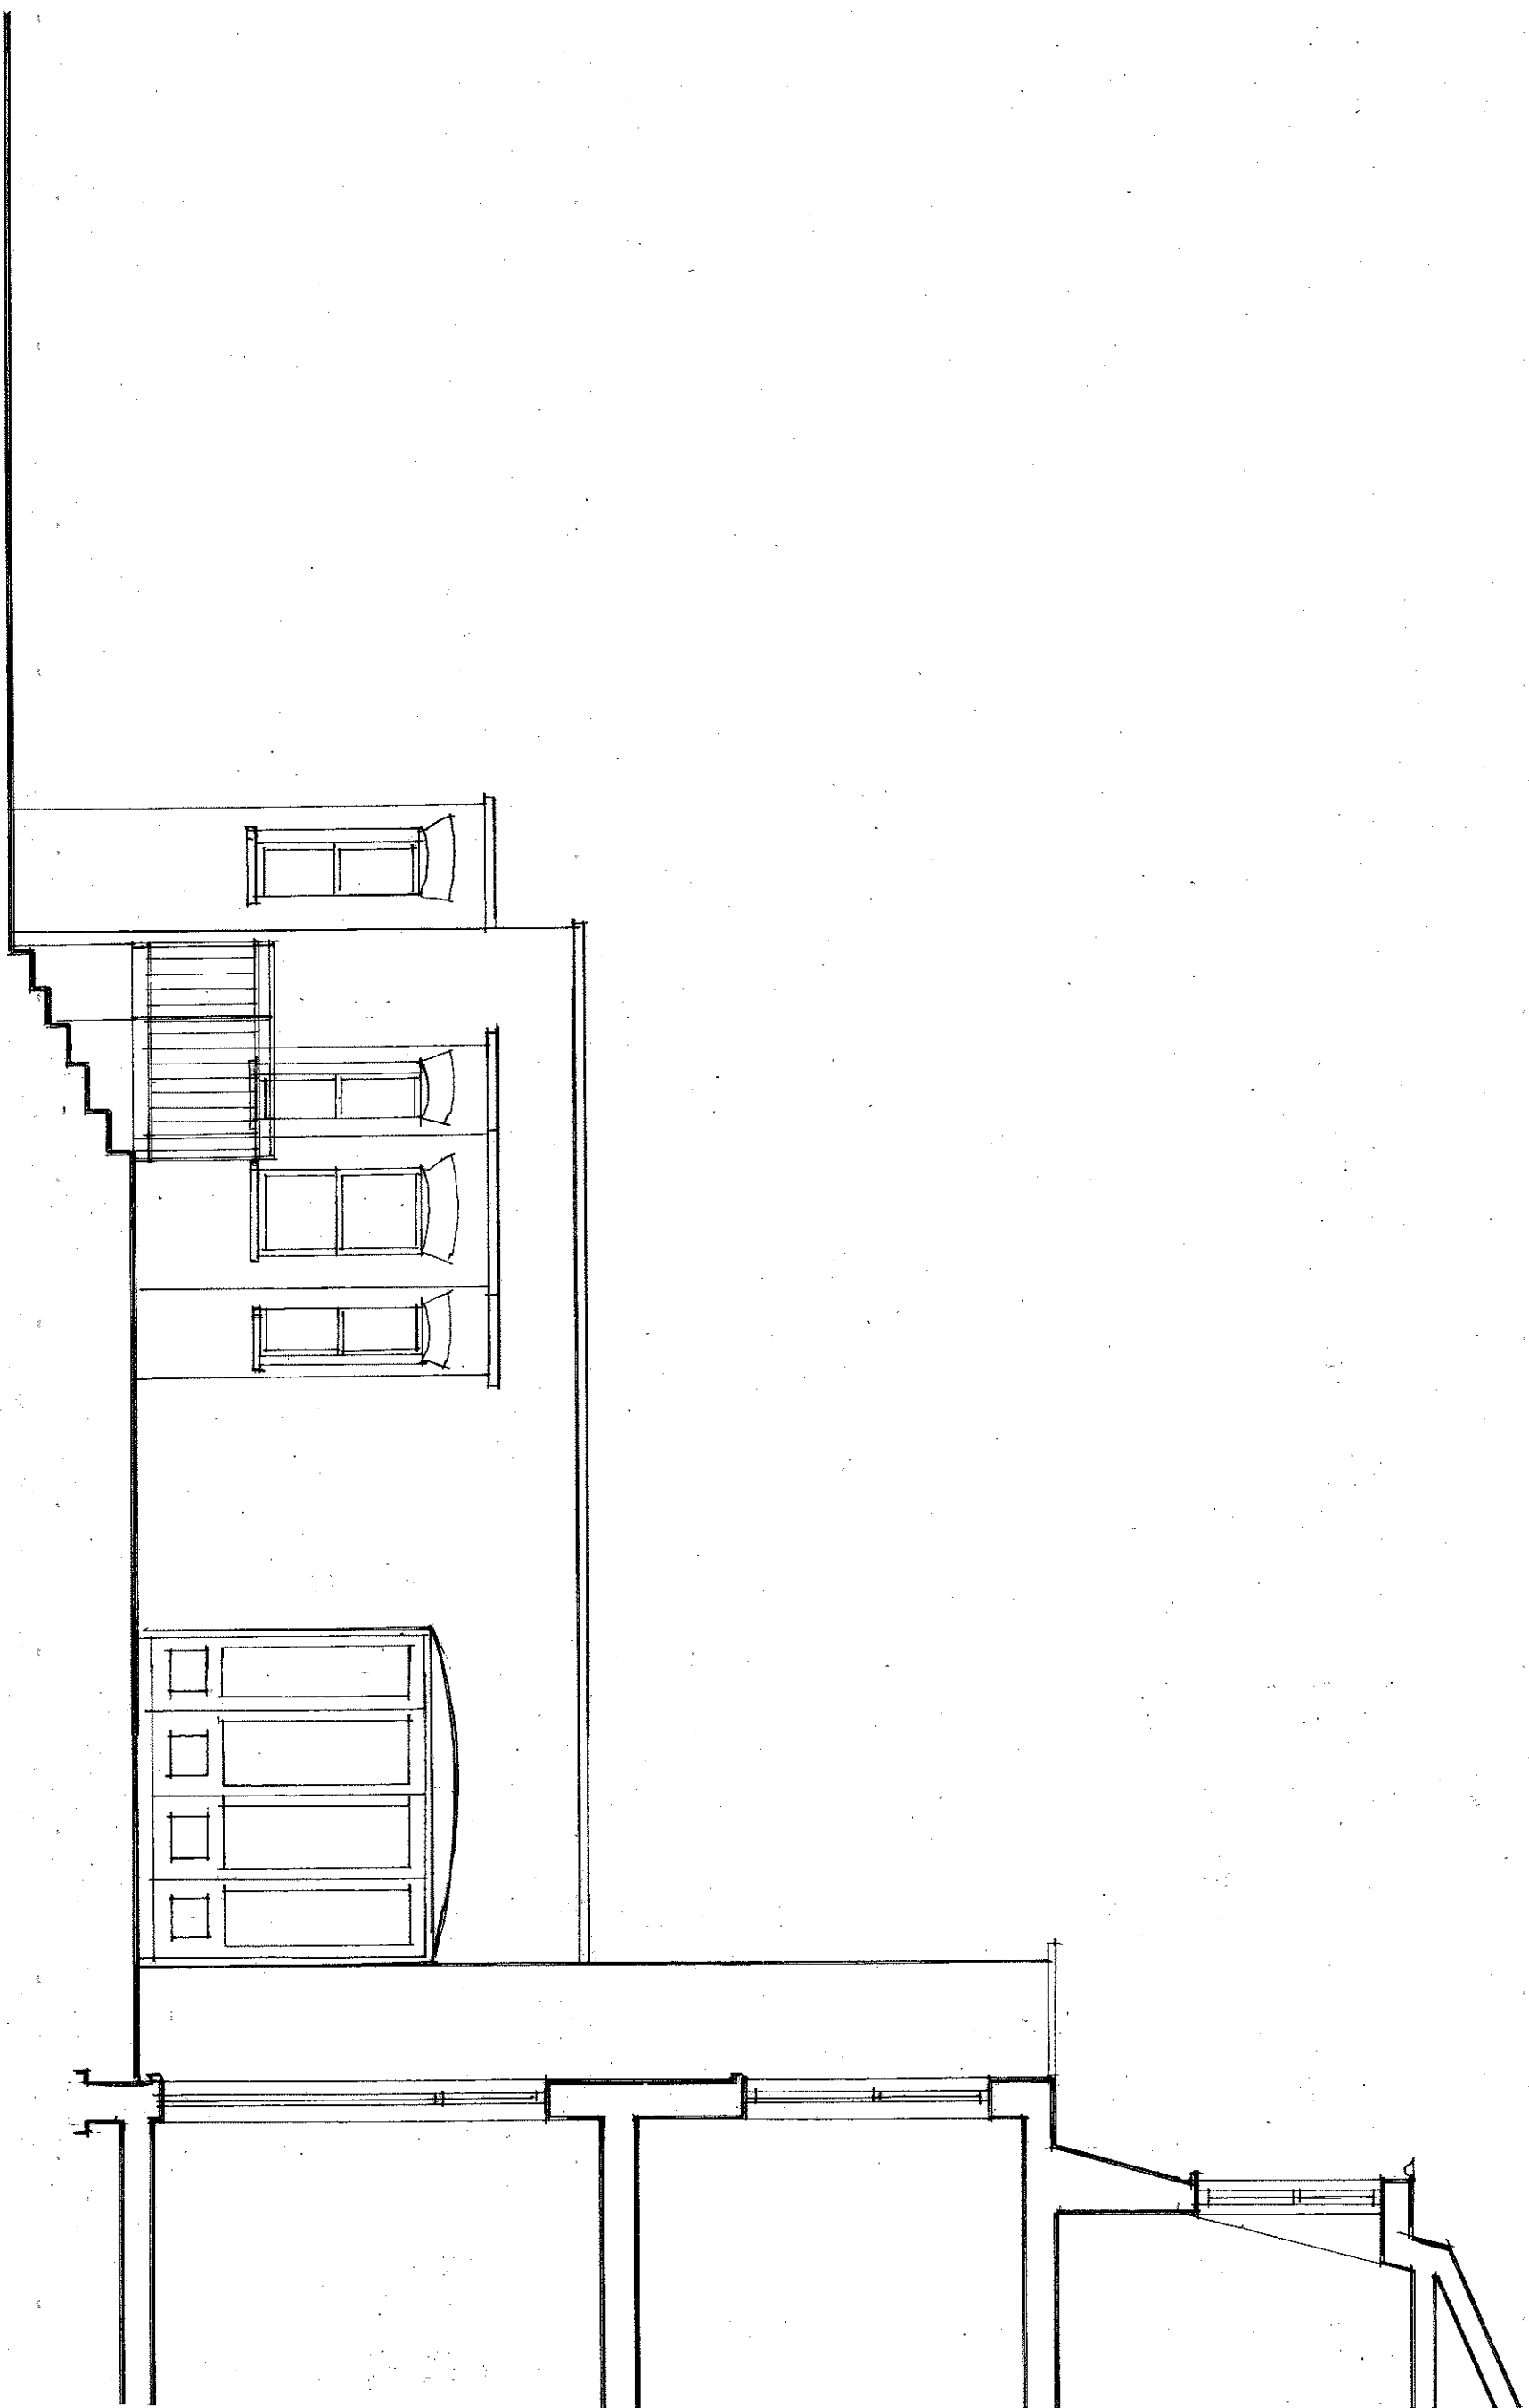

archplan

architects and property management

30 Cholmeley Crescent, London N6 5HA
Tel: 020 8340 1747 Fax: 020 8347 0258

Date

OCT 2009

Drawn by

Checked by

Scale

1:50

Project

201 Goldhurst Terrace
London NW6 3ER

Title

**SECTION THROUGH
HOUSE A-A - REAR
AS EXISTING**

Drawing no.

GT / 08

Copyright
Archplan 2009



archplan

architects and property management

30 Cholmeley Crescent, London N6 5HA
Tel: 020 8340 1747 Fax: 020 8347 0258

Date

OCT 2009

Drawn by

Checked by

Scale

1:50

Project

201 Goldhurst Terrace
London NW 63ER

Title

**FRONT ELEVATION
AS EXISTING**

Drawing no.

GT / 09

Copyright
Archplan 2009



archplan

architects and property management

30 Cholmeley Crescent, London N6 5HA
Tel: 020 8340 1747 Fax: 020 8347 0258

Date
OCT 2009

Drawn by

Checked by

Scale
1:50

Project
201 Goldhurst Terrace
London NW 6 3ER

Title
**REAR ELEVATION
AS EXISTING**

Drawing no.
GT / 10

Copyright
Archplan 2009