


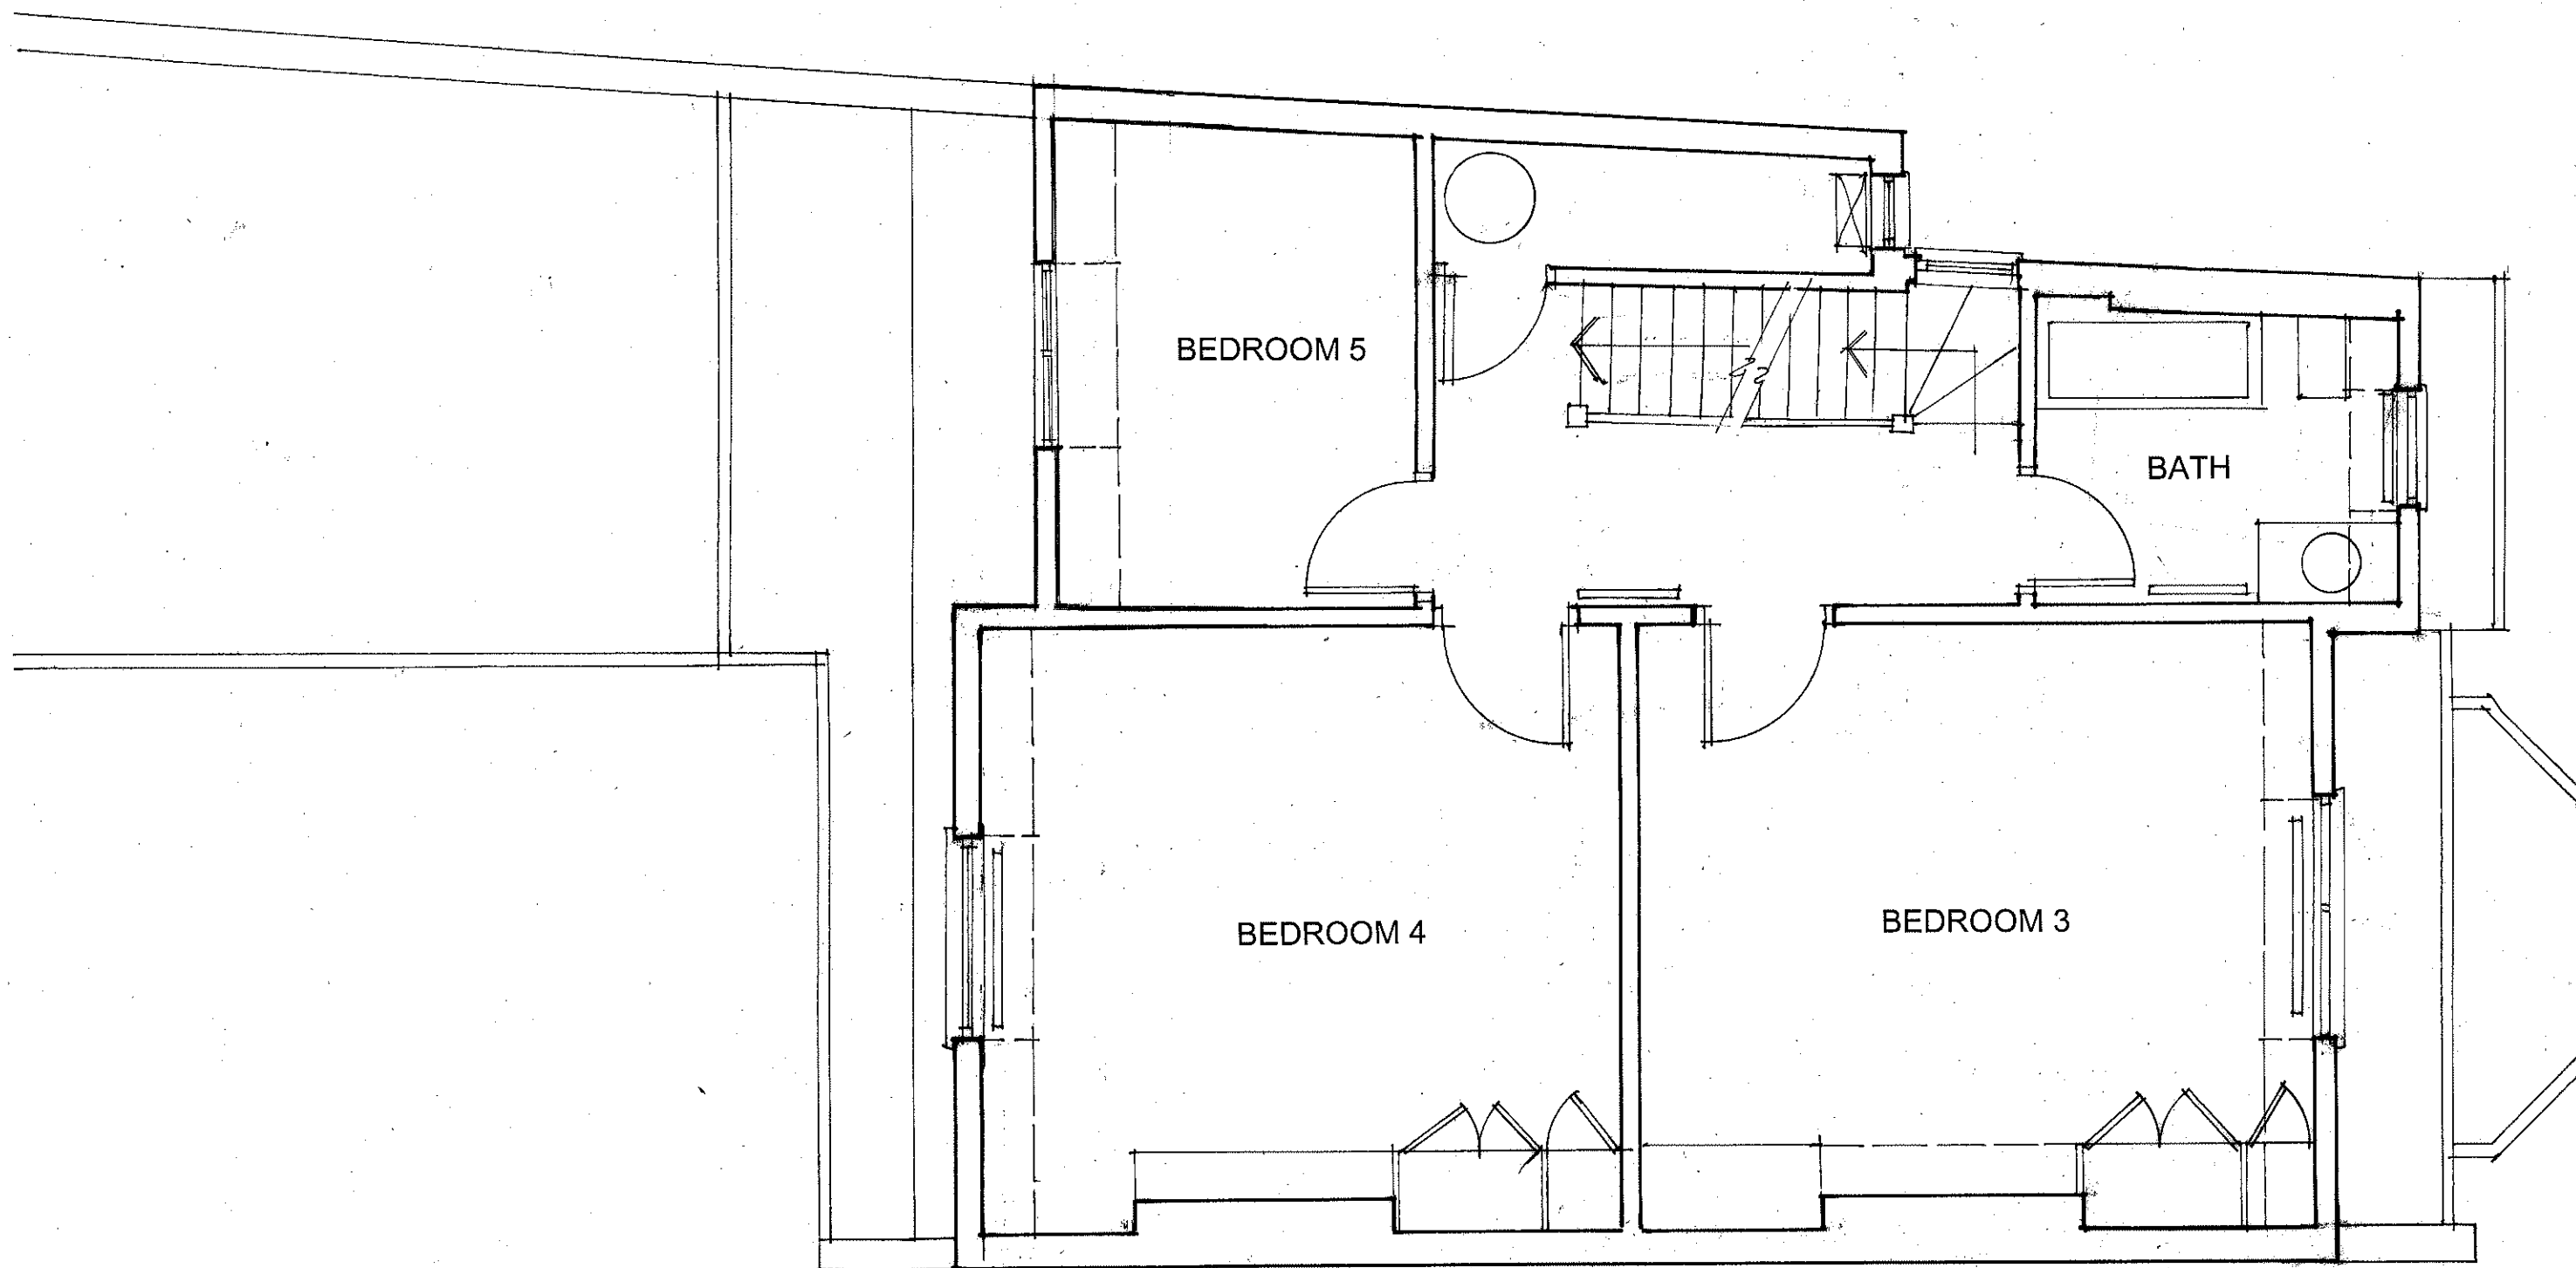

archplan

architects and property management

30 Cholmeley Crescent, London N6 5HA
Tel: 020 8340 1747 Fax: 020 8347 0258

Date

OCT 2009

Drawn by

Checked by

Scale
1:50

Project

201 Goldhurst Terrace
London NW6 3ER

LOFT EXTENSION


Title

**SECOND FLOOR PLAN
AS PROPOSED**

Drawing no.

GT / 16 A

Copyright
Archplan 2009

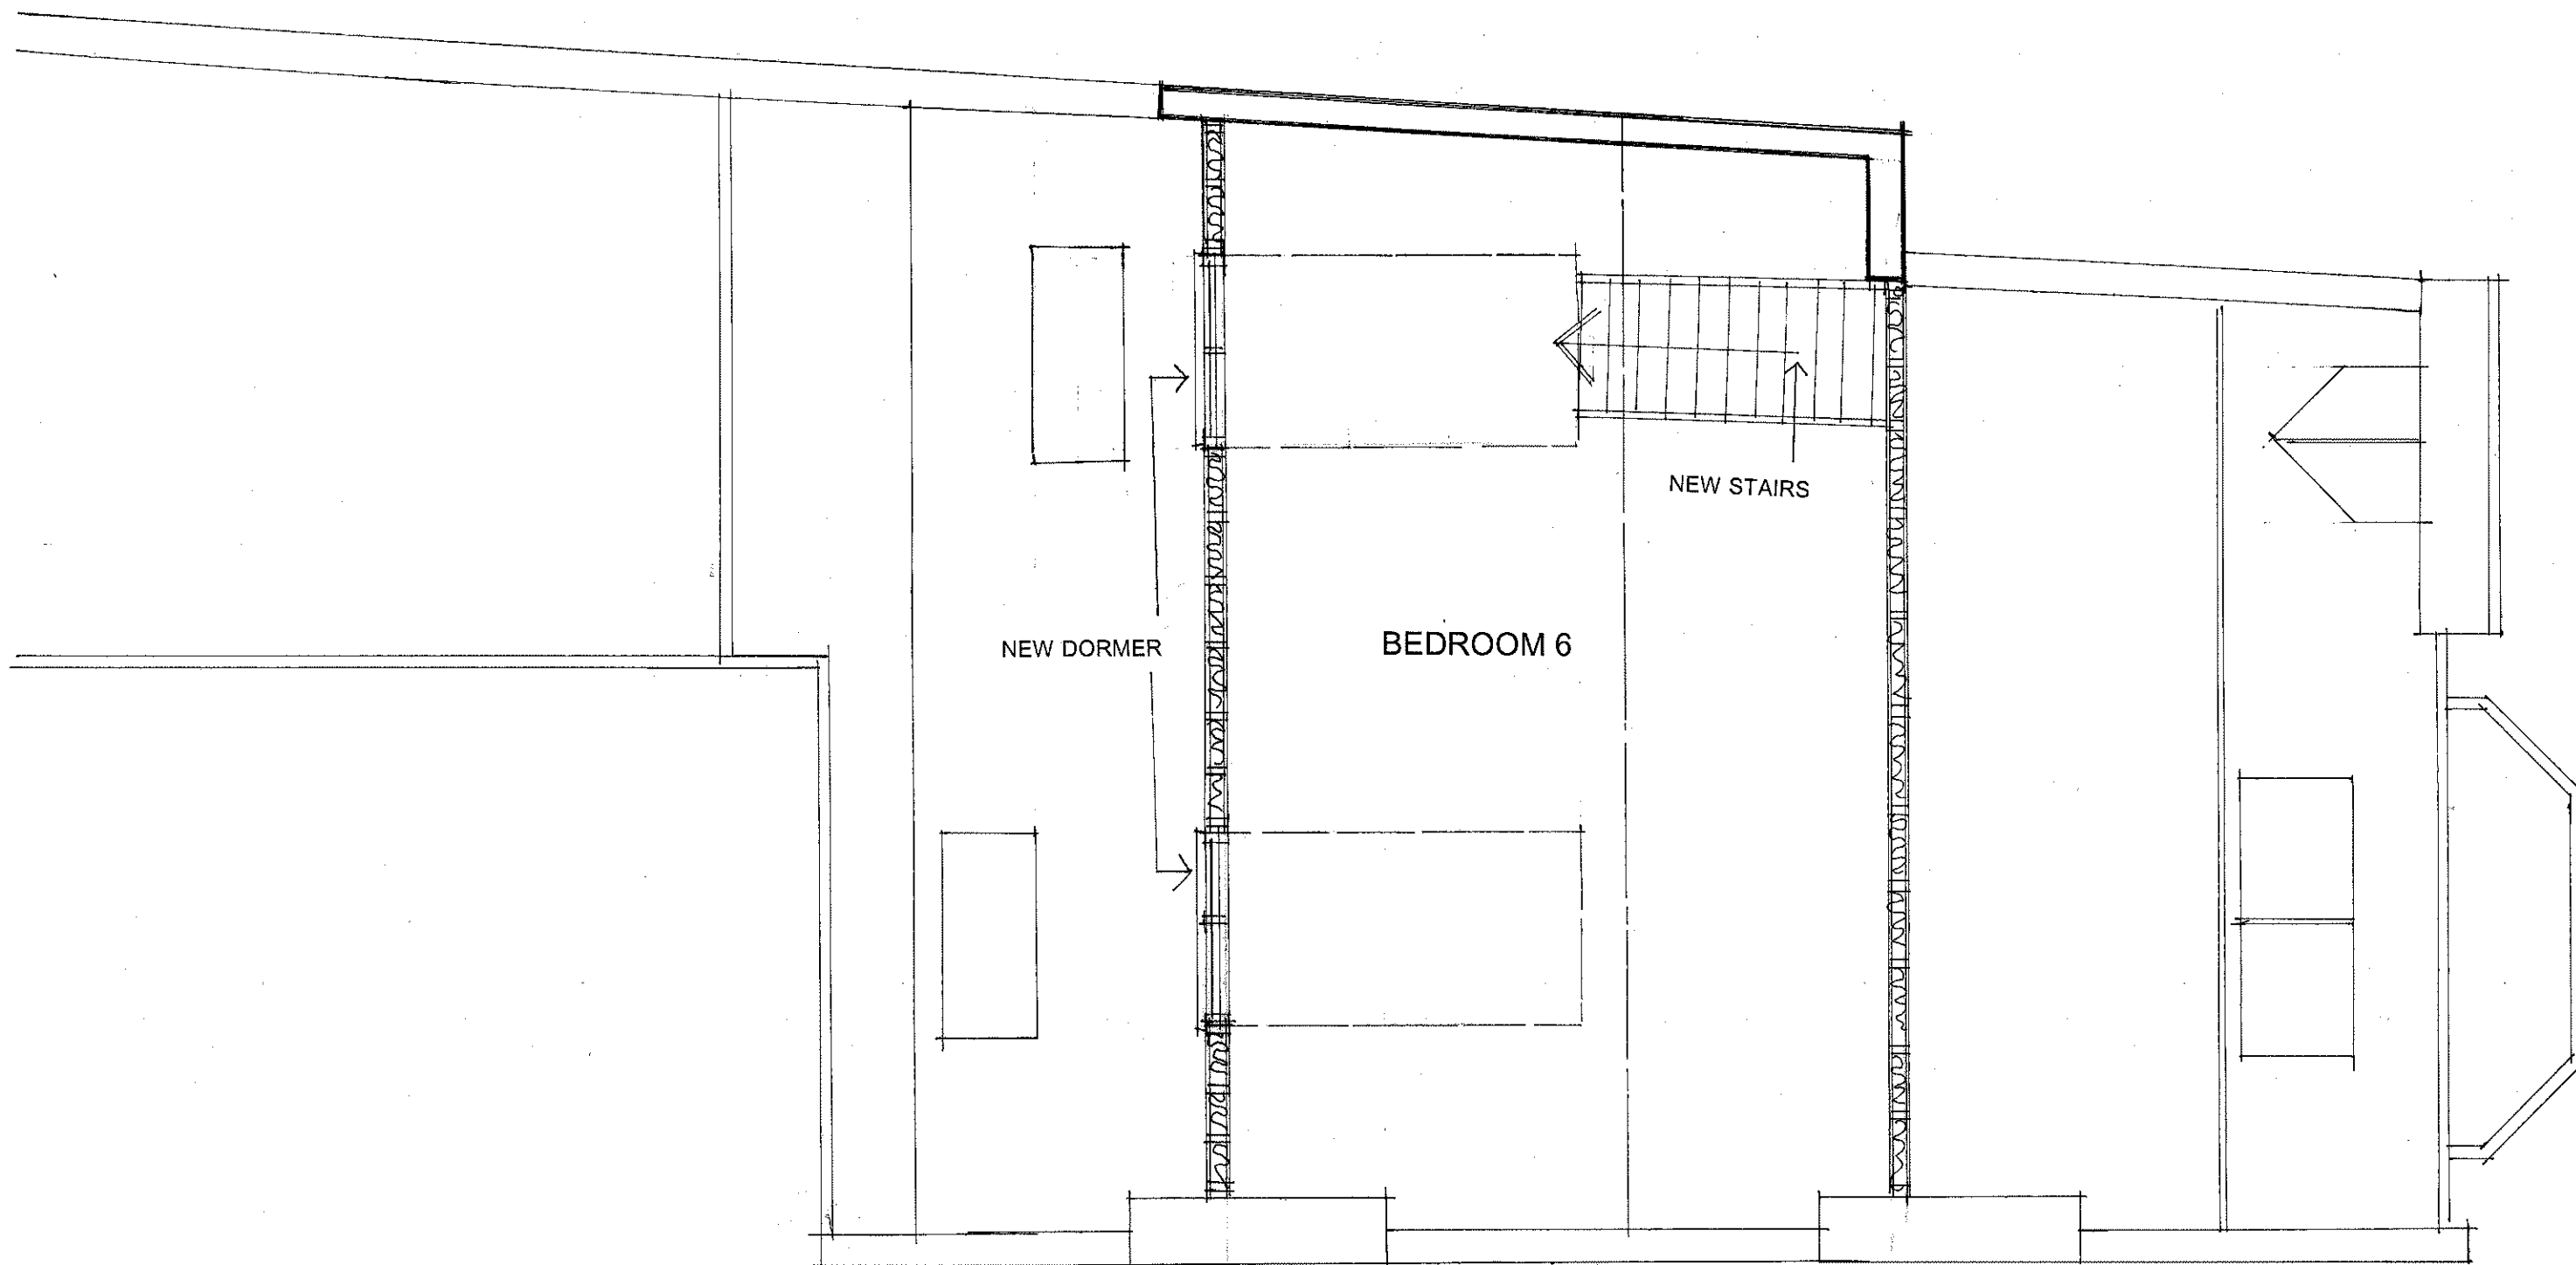

archplan

architects and property management

30 Cholmeley Crescent, London N6 5HA
Tel: 020 8340 1747 Fax: 020 8347 0258

Date

OCT 2009

Drawn by

Checked by

Scale

1:50

Project


201 Goldhurst Terrace
London NW6 3ER
LOFT EXTENSION
THIRD FLOOR PLAN
AS PROPOSED

Title

Drawing no.

GT / 17

Copyright
Archplan 2009

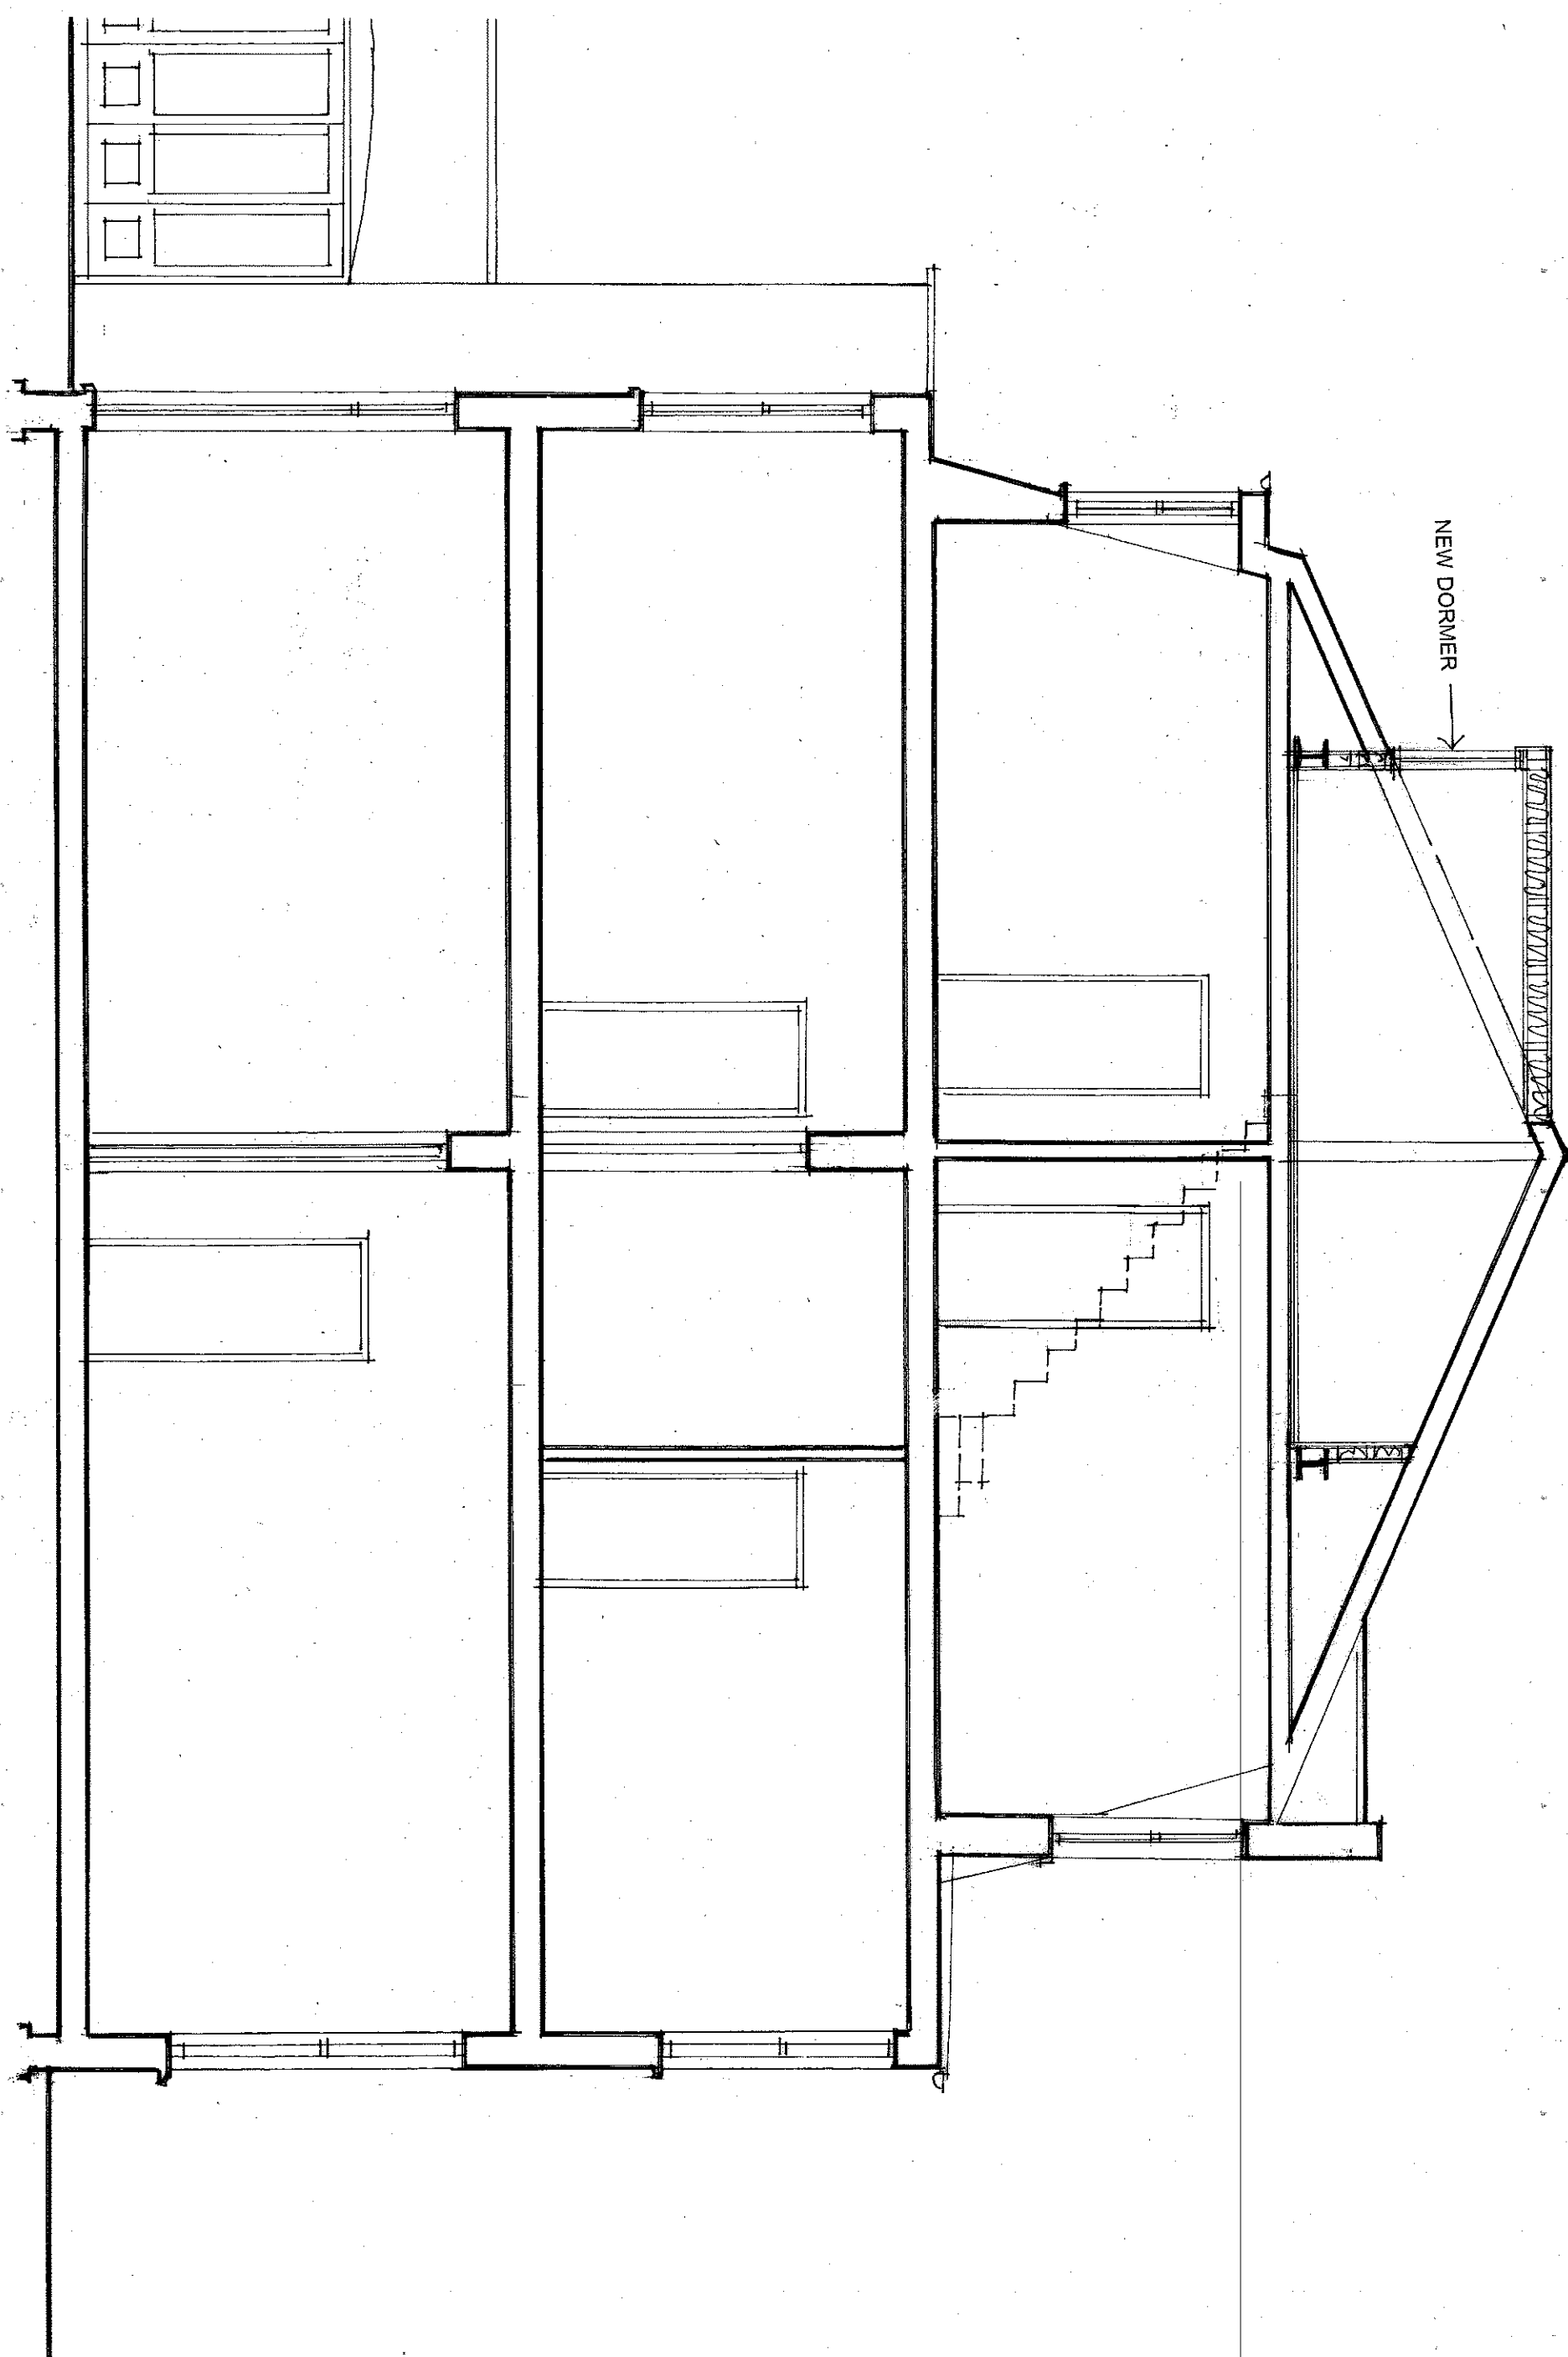

archplan

architects and property management

30 Cholmeley Crescent, London N6 5HA
Tel: 020 8340 1747 Fax: 020 8347 0258

Date

OCT 2009

Drawn by

Checked by

Scale

1:50

Project

201 Goldhurst Terrace
London NW6 3ER

Title

**LOFT EXTENSION
SECTION A-A
AS PROPOSED**

Drawing no.

GT / 22 A

Copyright
Archplan 2009



archplan

architects and property management

30 Cholmeley Crescent, London N6 5HA
Tel: 020 8340 1747 Fax: 020 8347 0258

Date

OCT 2009

Drawn by

Checked by

Scale

1:50

Project

201 Goldhurst Terrace
London NW6 3ER

Title

**LOFT EXTENSION
REAR ELEVATION
AS PROPOSED**

Drawing no.

GT / 23

Copyright
Archplan 2009