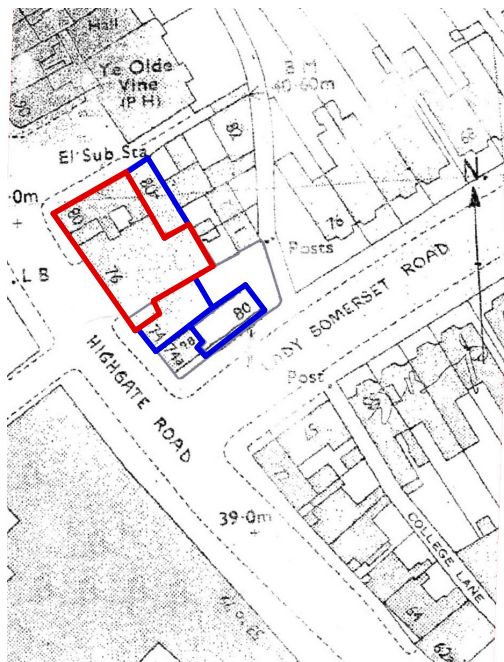


Site Location Plan

scale 1:1250@A4

healycornelius design consultancy ltd.

31 Hatton Garden, London **EC1N 8DH** | t 020 7404 7771
e healycornelius@breathe.com | f 020 7404 7772

Client: Mr Sakhie

Job Title:
76 - 80 Highgate Road, London, NW5 1PB

Drawing Title:

Site Location Plan

Scale: 1:1250@A4

Date: July 09

Drawn: JL

Drawing Number:

09-395-P-001

Rev:

A




1 Existing Site Photographs
scale Not To Scale
P002



2 Aerial Photograph
scale Not to Scale
P002

healycornelius design consultancy Ltd. 31 Hatton Garden, London EC1N 8DH e healycornelius@breathe.com t 020 7404 7771 f 020 7404 7772		Drawing Title:			
		Arial & Existing Site Photos			
Client:	Mr Sakhie	Not To Scale	August 2009	Drawn:	JL
Job Title:	76-80 Highgate Road, London,NW5 1PB	Drawing Number:	09-395-P-002	Rev:	A

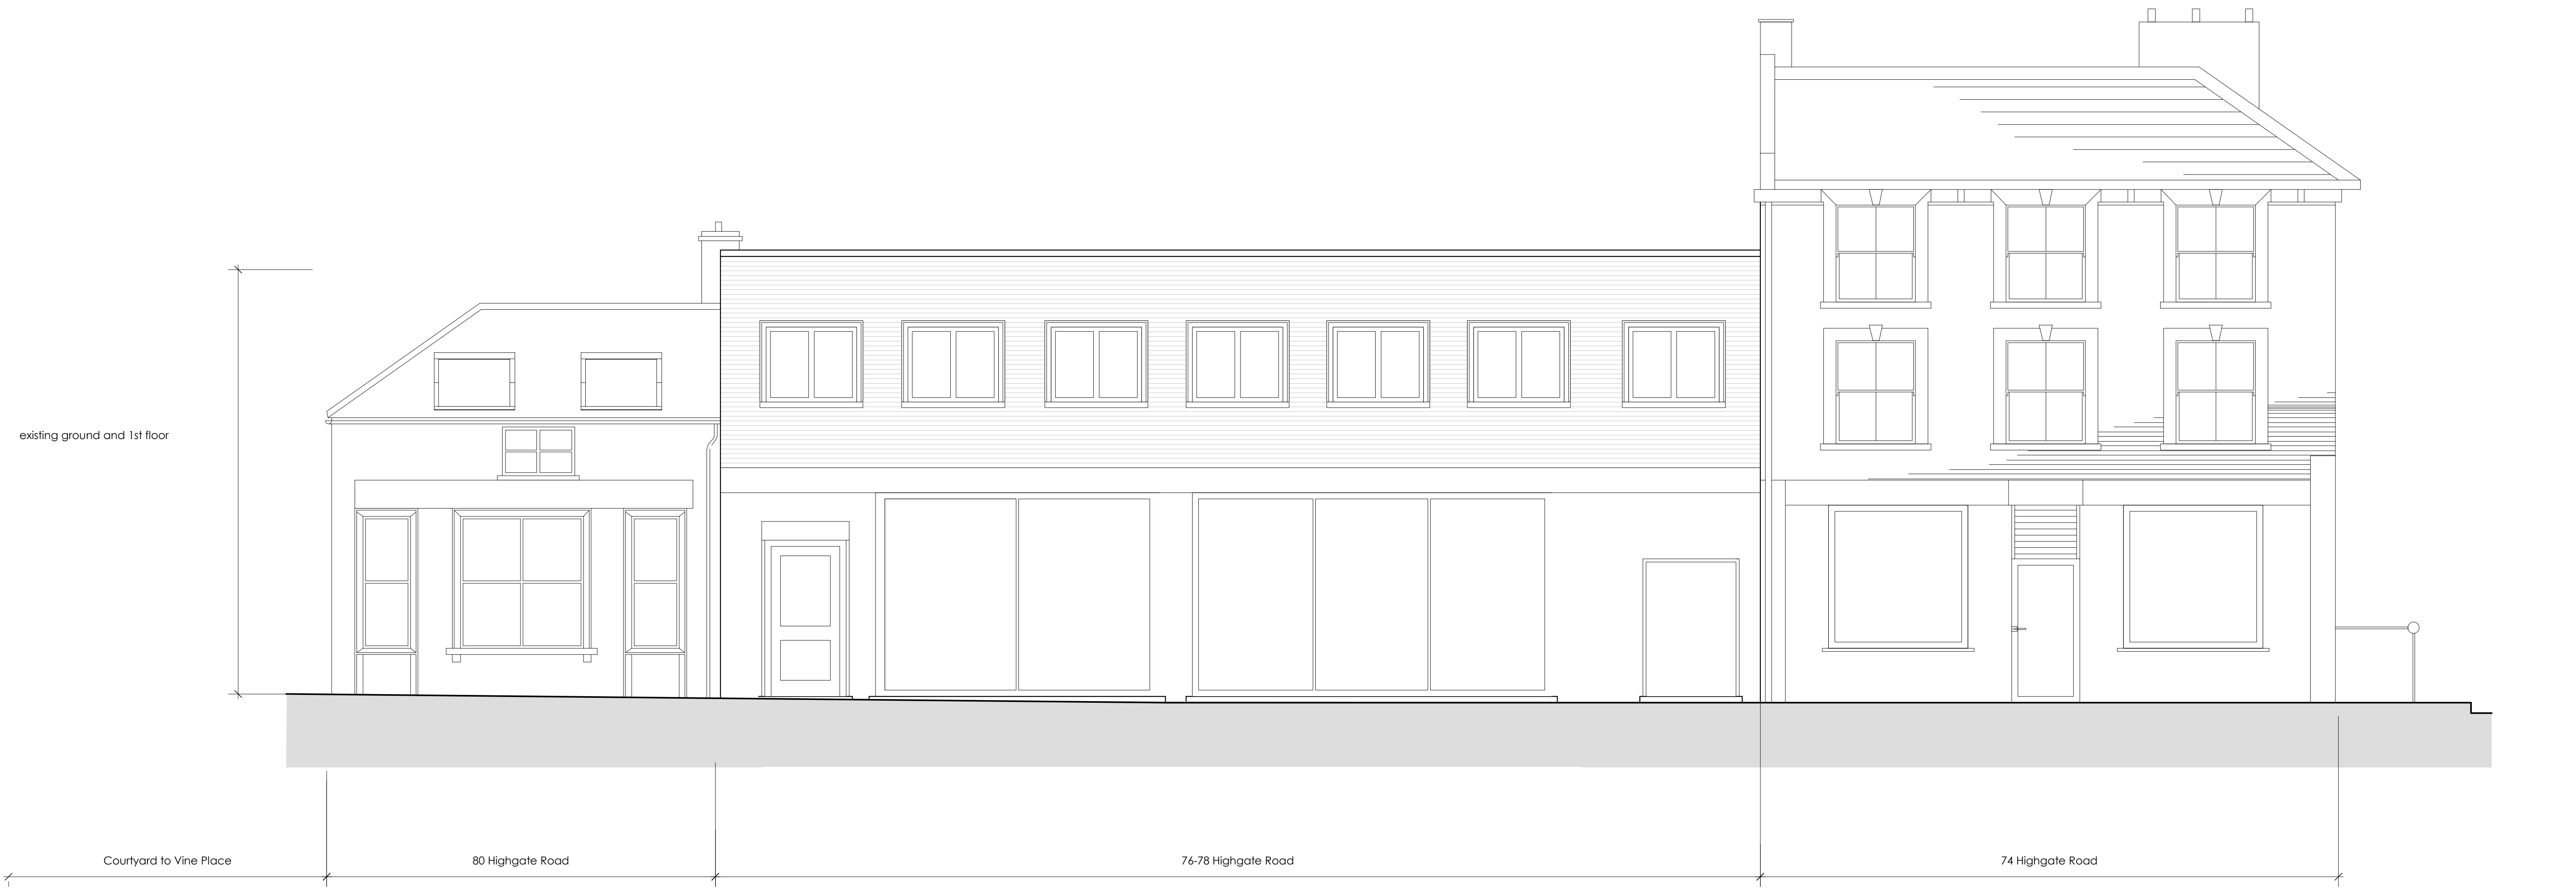

1
EL01 Existing West Elevation
scale 1:50@A1



2
EL02 Existing North Elevation
scale 1:50@A1

healycornelius design consultancy ltd. 31 Hatton Garden, London EC1N 8DH e healycornelius@breathe.com		t 020 7404 7771 f 020 7404 7772		Drawing Title: Existing Noth and West Elevation	
Client: H Sakhie		Scale 1:50@A1	AUGUST 2009	Drawn: JL	
Job Title: 76 & 80 Highgate Road, London, NW5		Drawing Number: 09-395-P-EL-01		Rev: A	




1
EL101
Proposed West Elevation
scale 1:50@A1




2
EL02
Proposed North Elevation
scale 1:50@A1

healycornelius design consultancy ltd. 31 Hatton Garden, London EC1N 8DH e healycornelius@breathe.com		t 020 7404 7771 f 020 7404 7772		Drawing Title: Proposed Noth and West Elevation	
Client: H Sakhie		Scale: 1:50@A1	AUGUST 2009	Drawn: JL	
Job Title: 76 & 80 Highgate Road, London, NW5		Drawing Number: 09-395-P-EL-101		Rev: A	

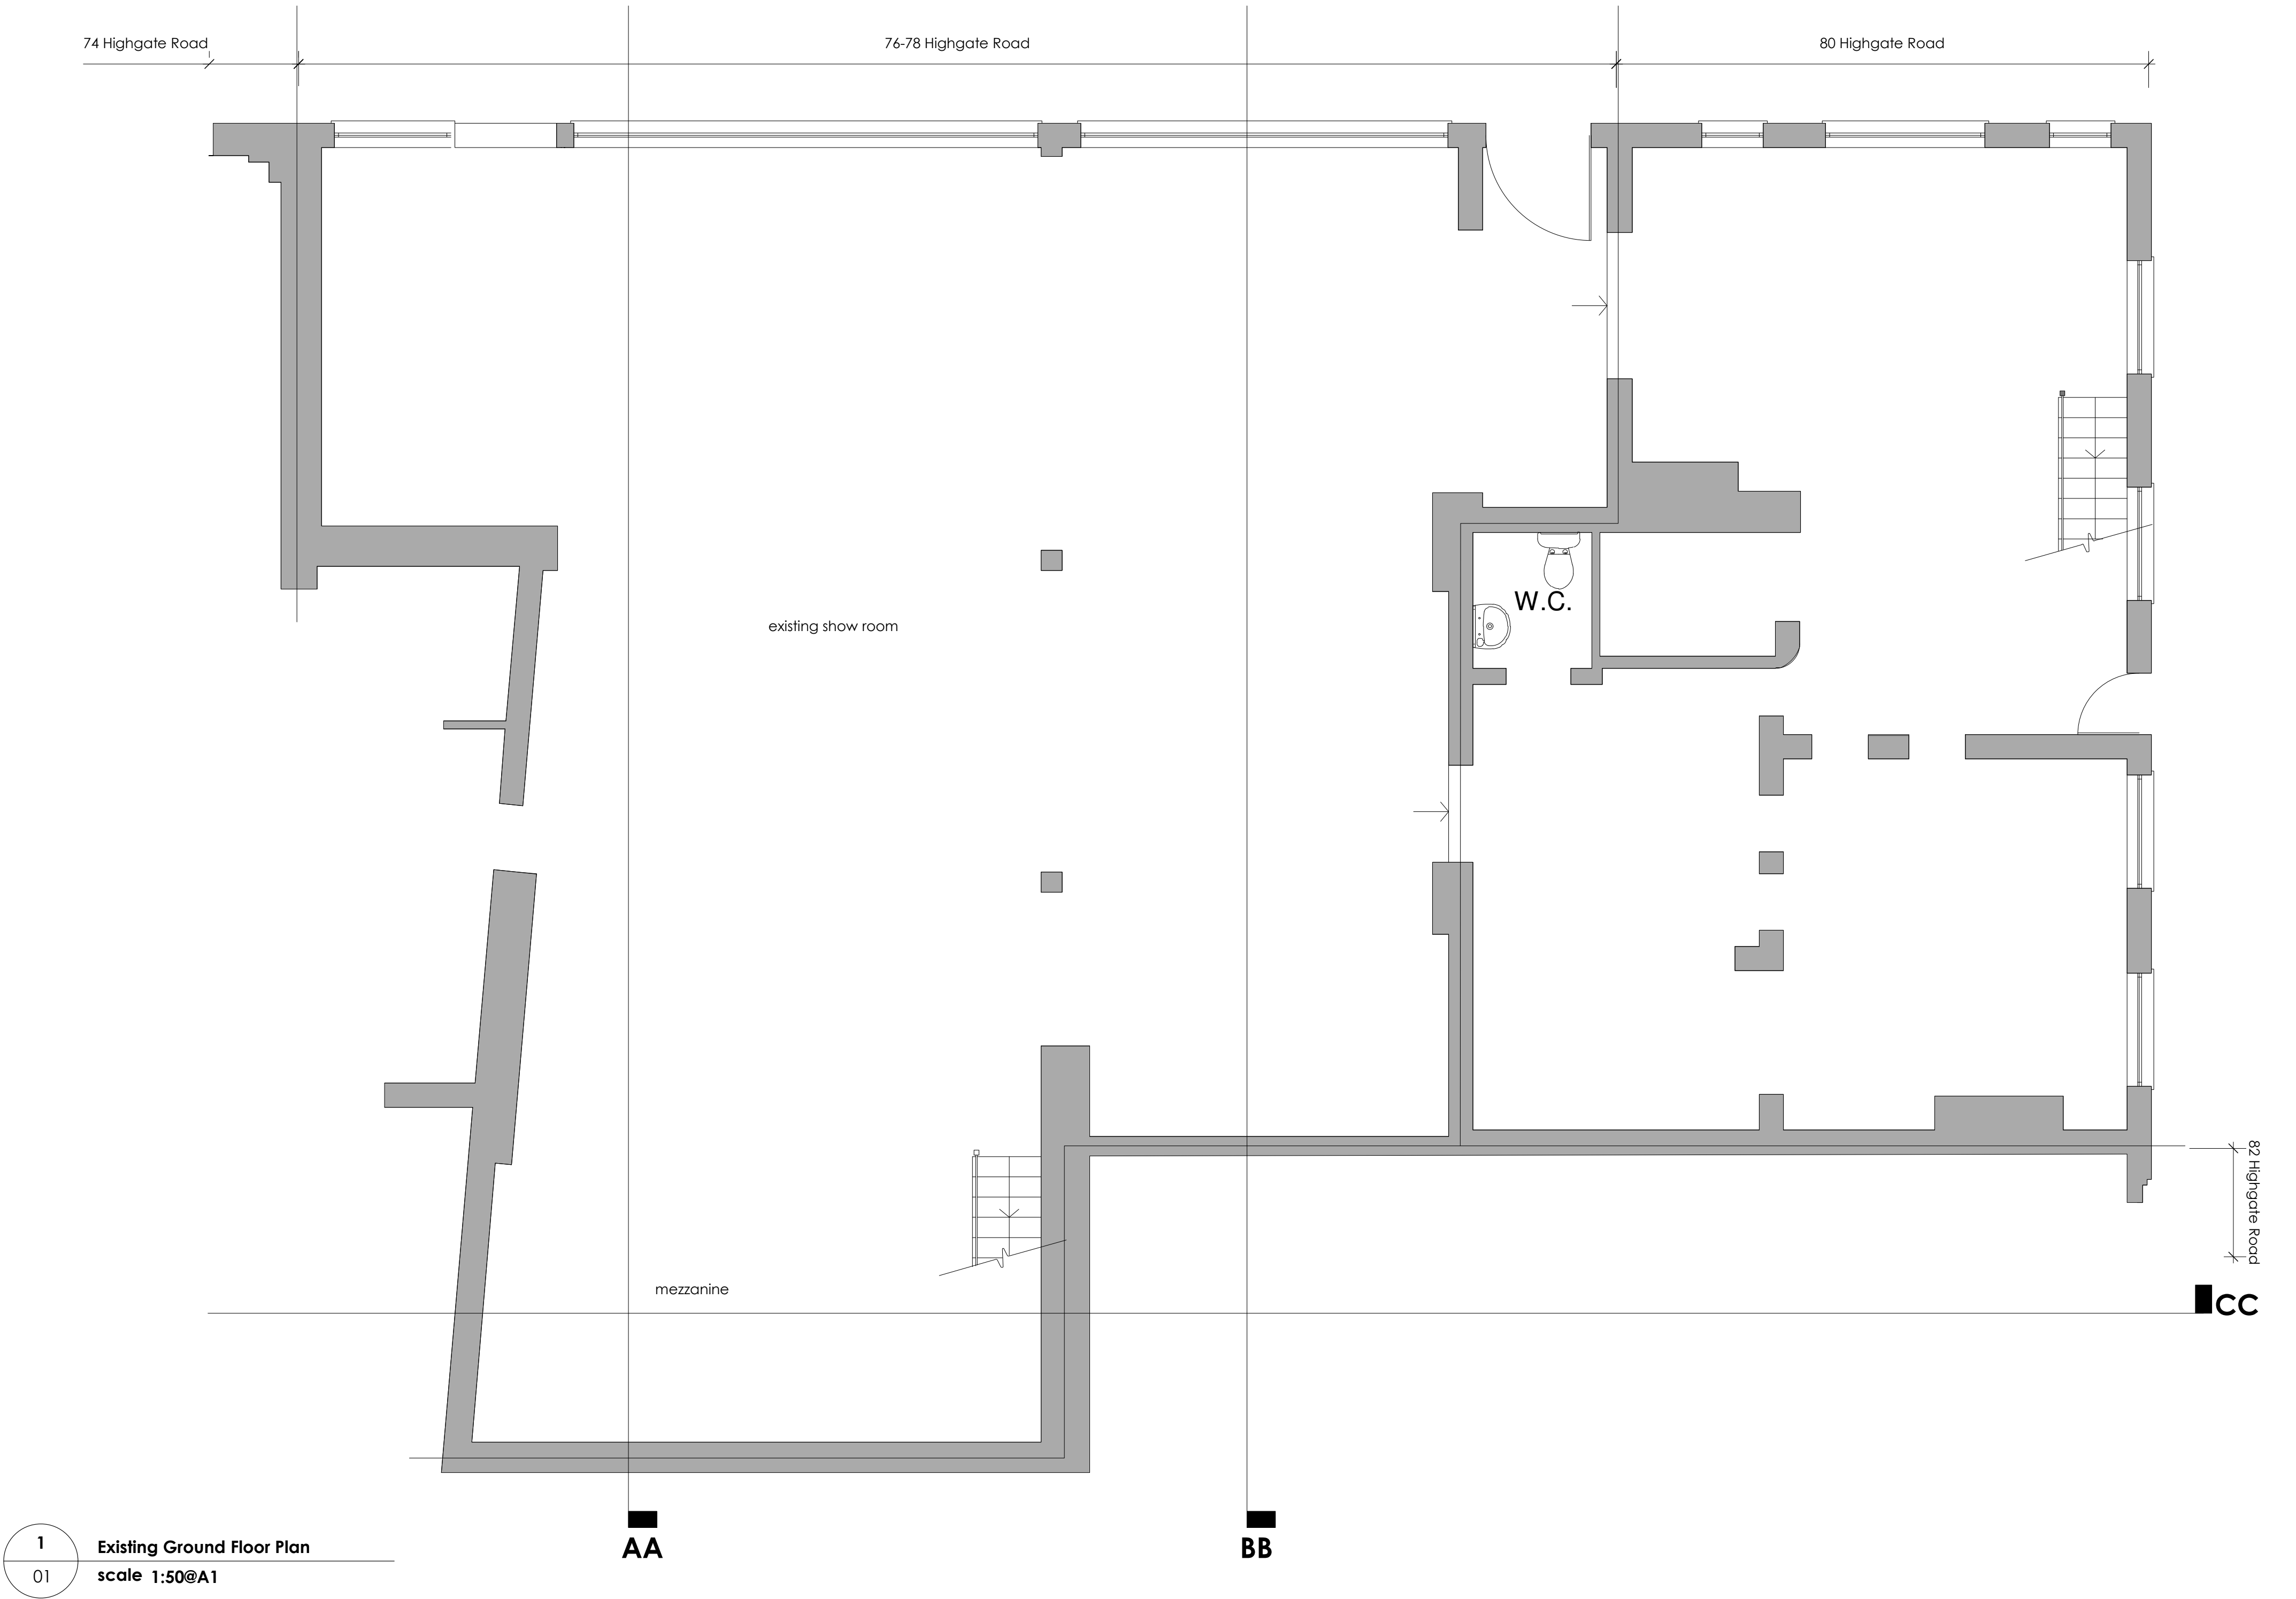

1
01
Existing Ground Floor Plan
scale 1:50@A1


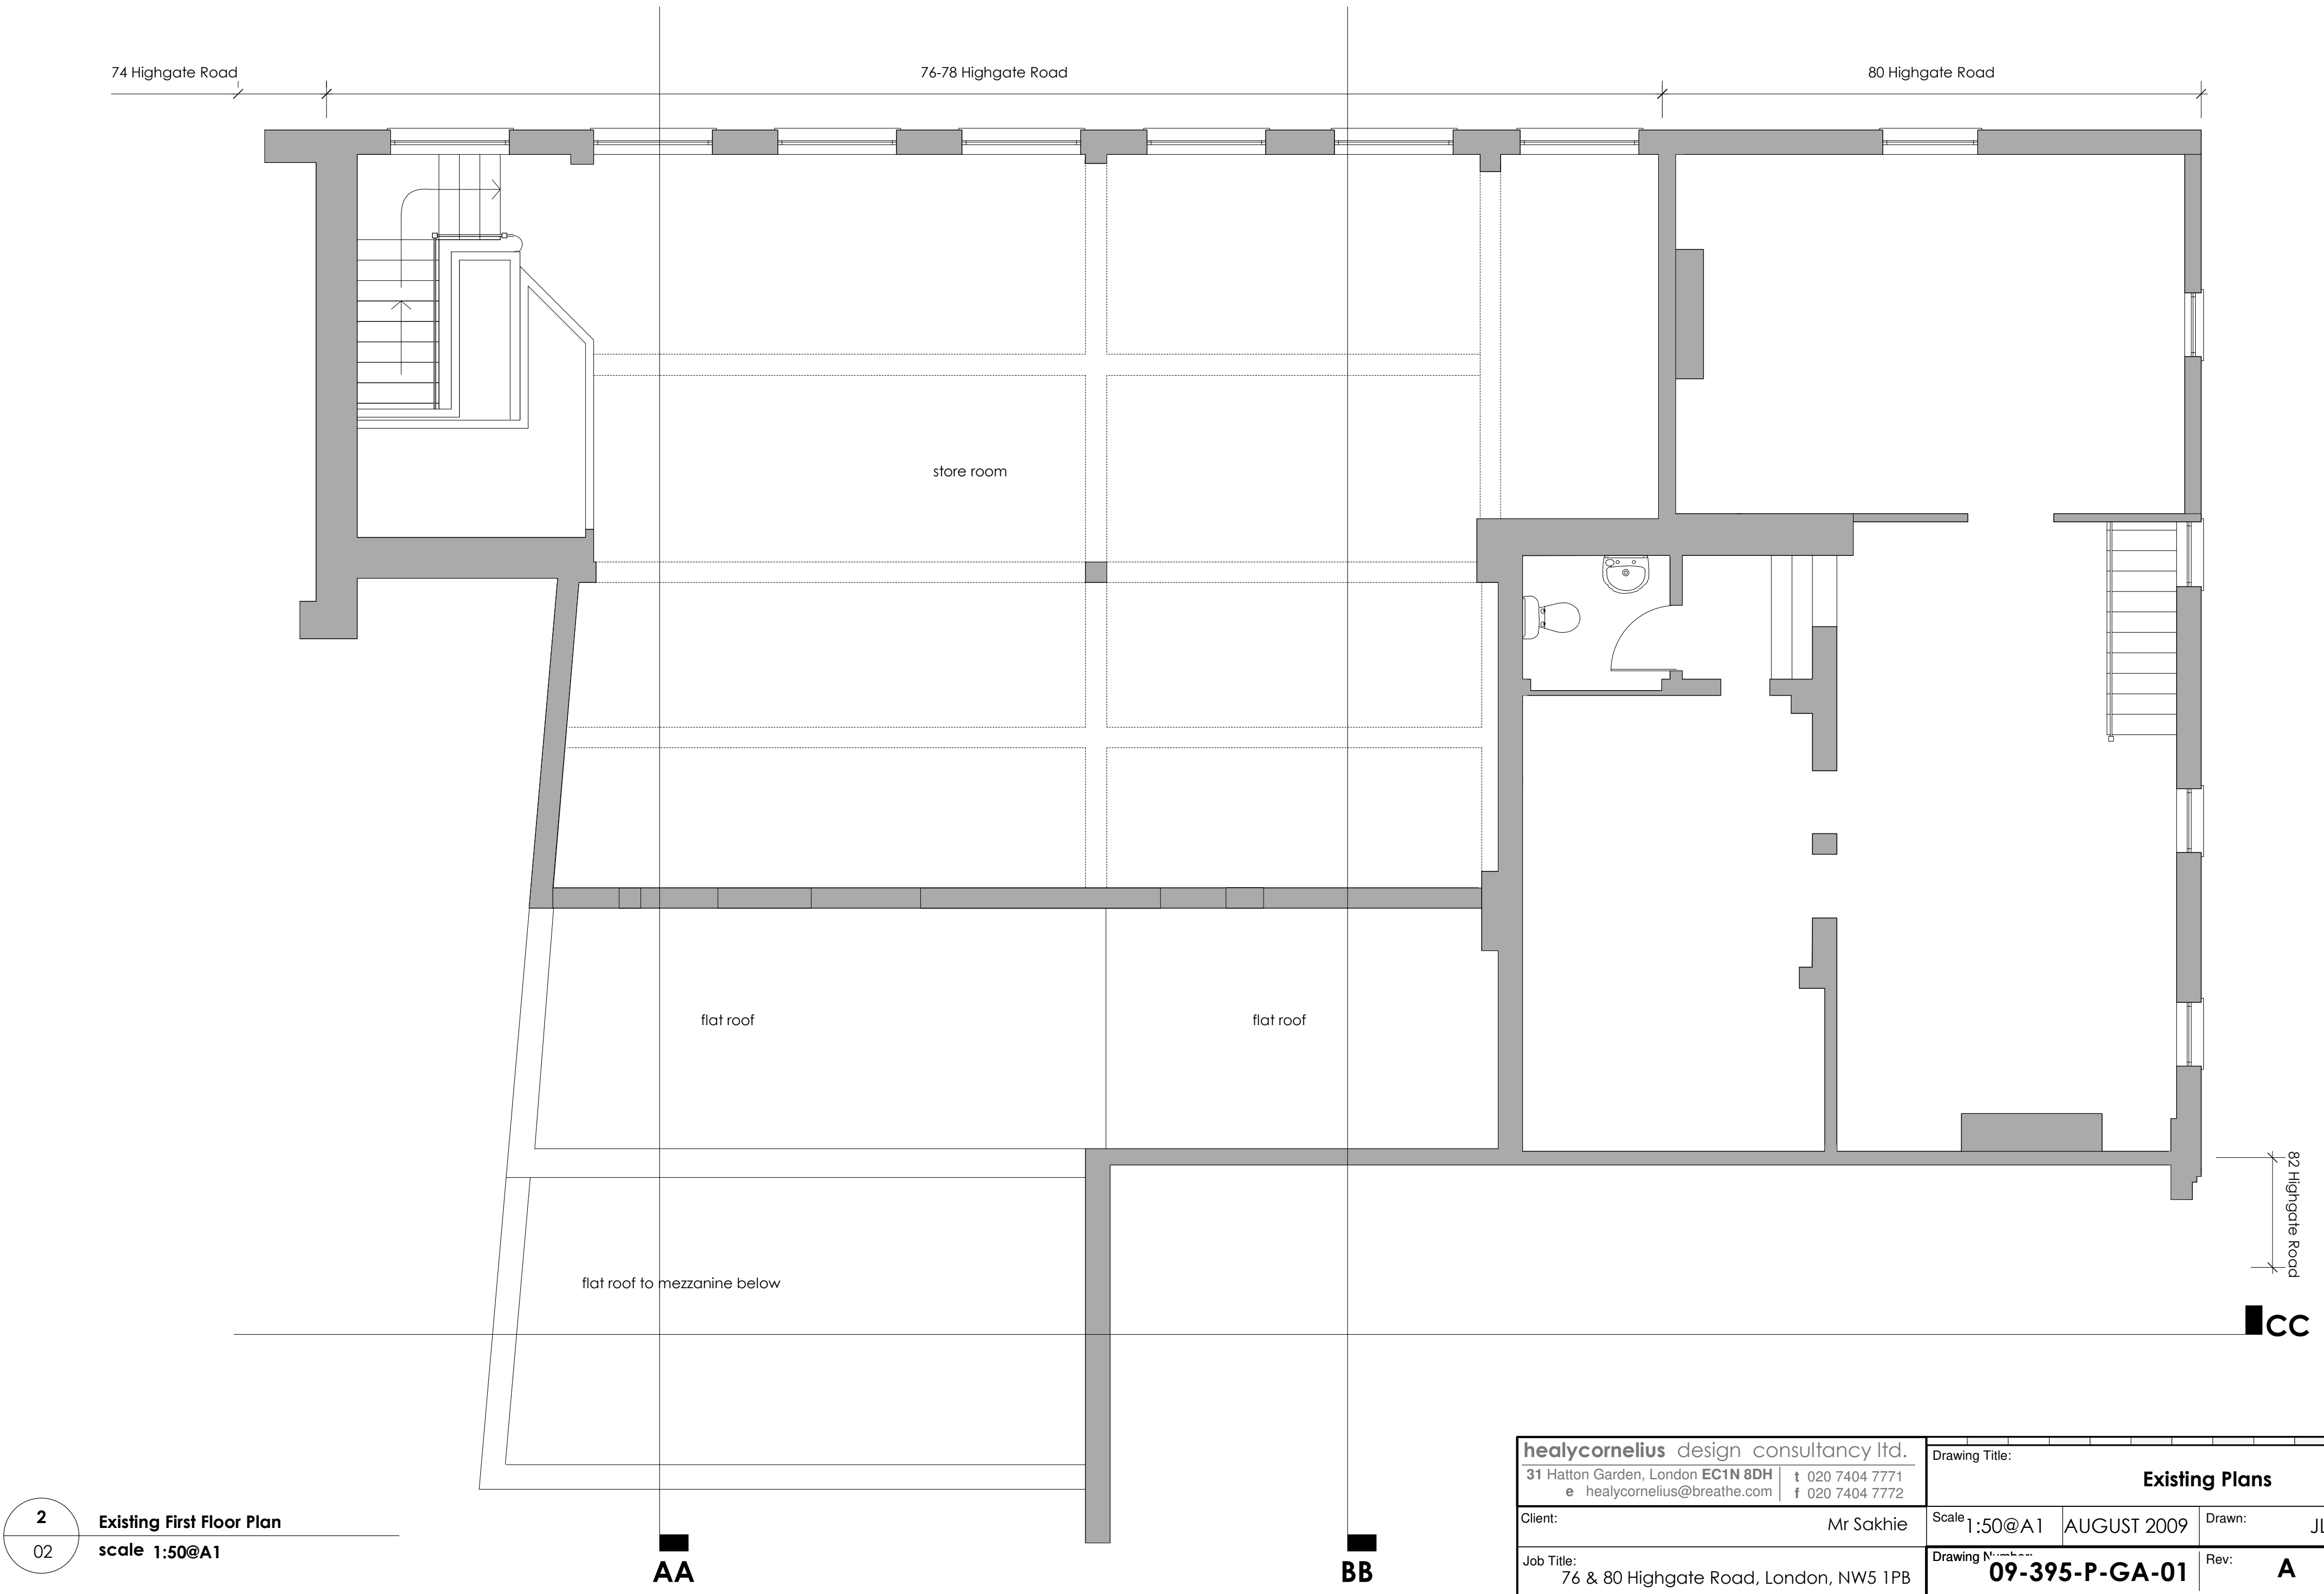


2
02
Existing First Floor Plan
scale 1:50@A1

healycornelius design consultancy ltd. 31 Hatton Garden, London EC1N 8DH t 020 7404 7771 e healycornelius@breathe.com f 020 7404 7772		Drawing Title: Existing Plans		
Client: Mr Sakhie	Scale 1:50@A1	AUGUST 2009	Drawn: JL	
Job Title: 76 & 80 Highgate Road, London, NW5 1PB	Drawing Number: 09-395-P-GA-01	Rev: A		



healycornelius design consultancy ltd. 31 Hatton Garden, London EC1N 8DH e healycornelius@breathe.com		Drawing Title: ExistingRoof Plan	
Client:	Mr Sakhie	Scale: 1:50@A2	Drawn: JL
Job Title:	76 & 80 Highgate Road, London, NW5 1PB	Drawing Number: 09-395-P-GA-02	Rev: A

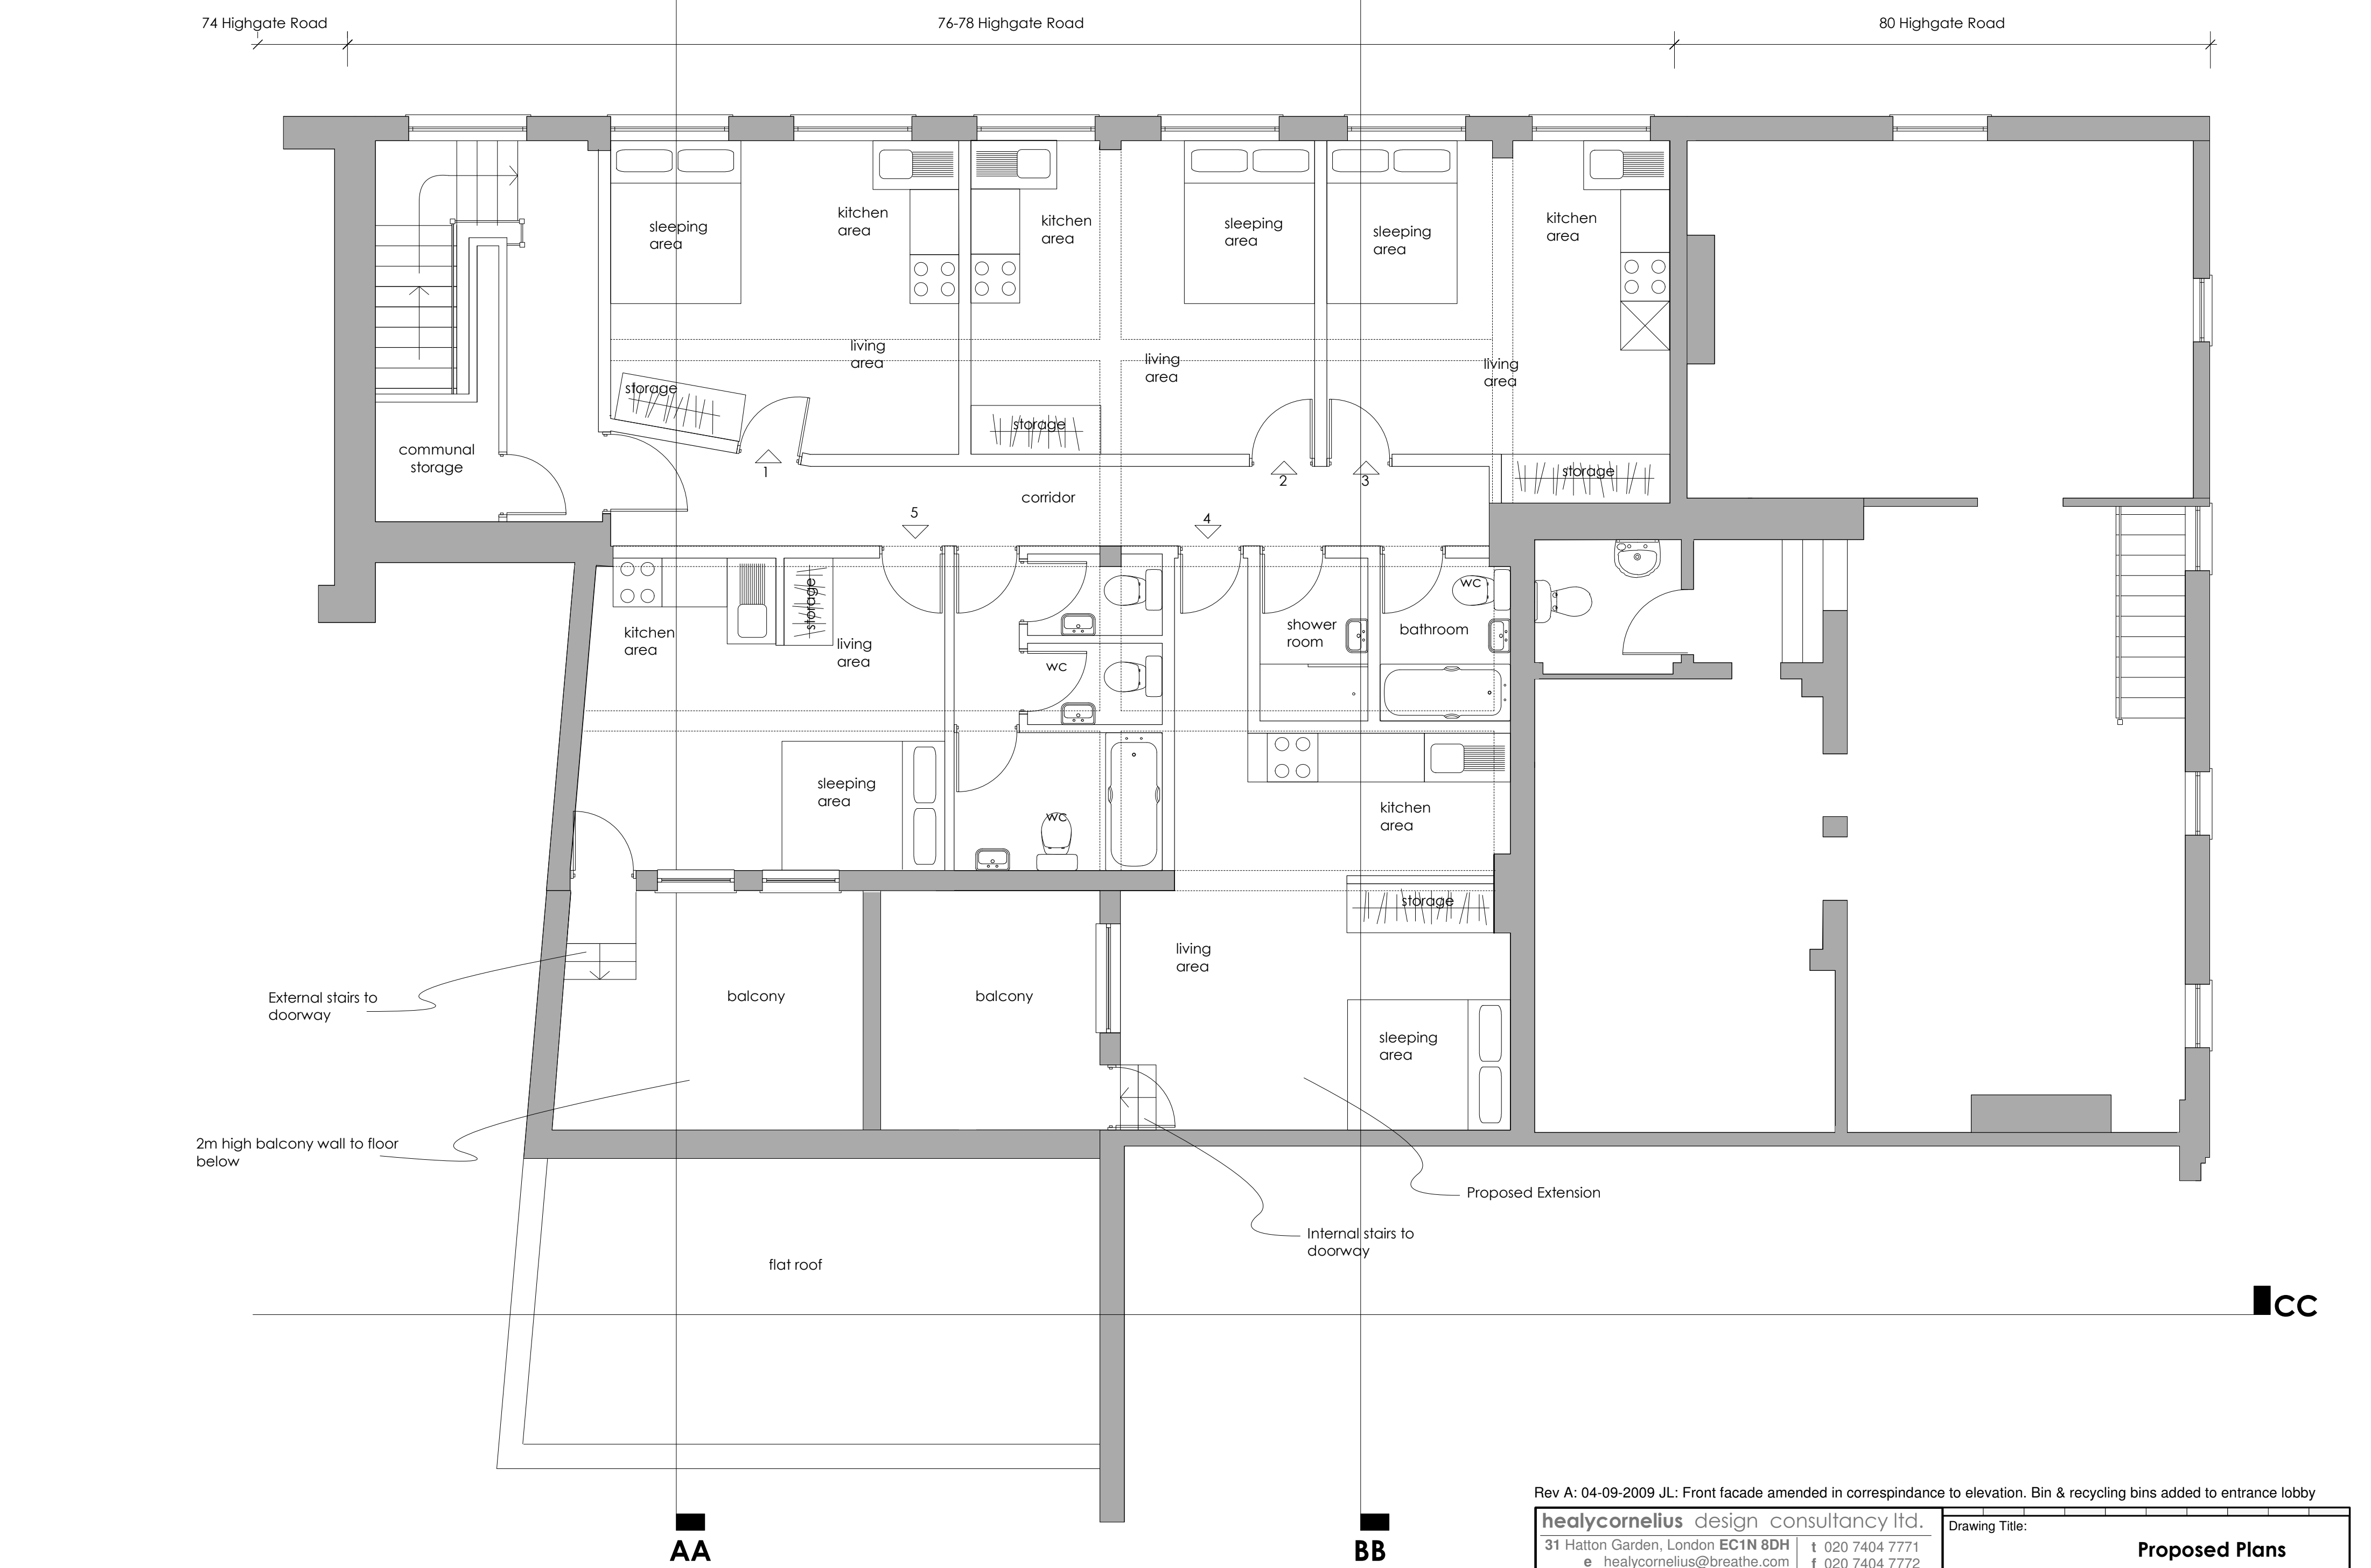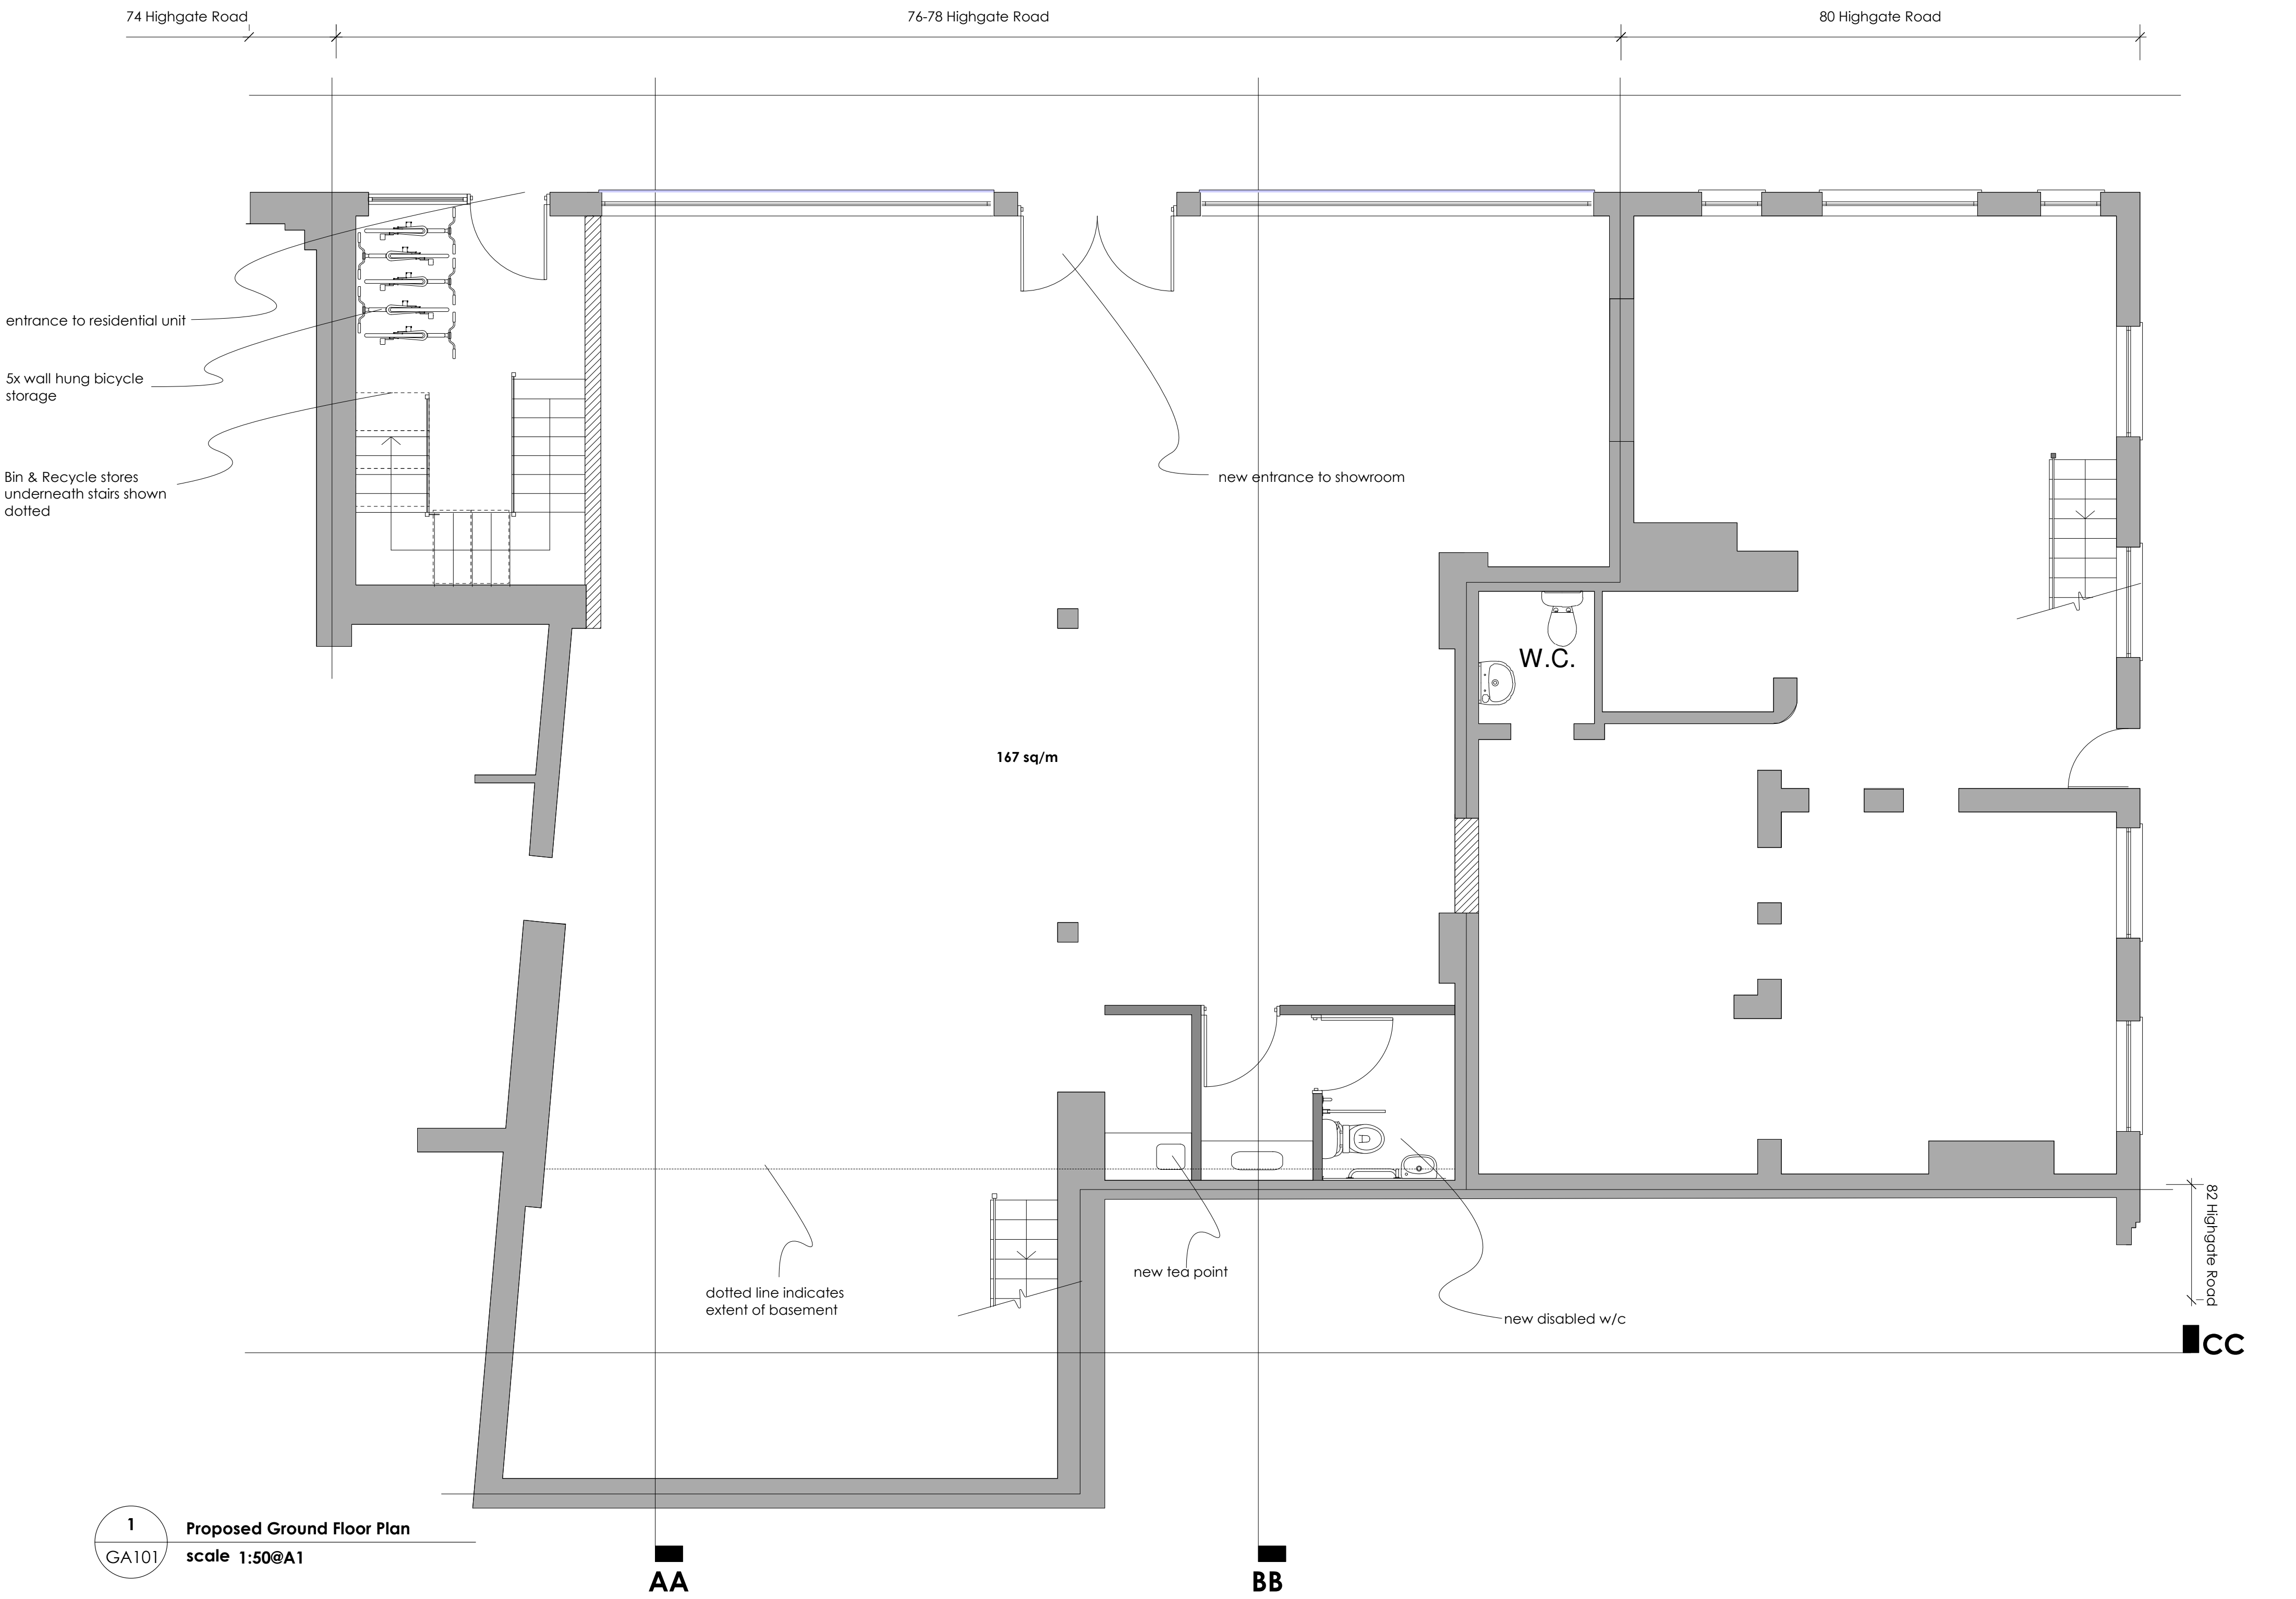


Rev A: 04-09-2009 JL: Front facade amended in correspondance to elevation. Bin & recycling bins added to entrance lobby


healycornelius design consultancy ltd. 31 Hatton Garden, London EC1N 8DH e healycornelius@breathe.com t 020 7404 7771 f 020 7404 7772		Drawing Title:	
Client: Mr Sakhie		Proposed Plans	
Job Title: 76 & 80 Highgate Road, London, NW5 1PB		Scale 1:50@A1	AUGUST 2009
		Drawing Title:	Rev:
		09-395-P-GA-101	B



healycornelius design consultancy ltd. 31 Hatton Garden, London EC1N 8DH e healycornelius@breathe.com		t 020 7404 7771 f 020 7404 7772		Drawing Title: Proposed Roof Plan			
Client:		Mr Sakhie		Scale	1:50@A2	AUGUST 2009	Drawn: JL
Job Title:		76 & 80 Highgate Road, London, NW5 1PB		Drawing Number: 09-395-P-GA-102		Rev:	A

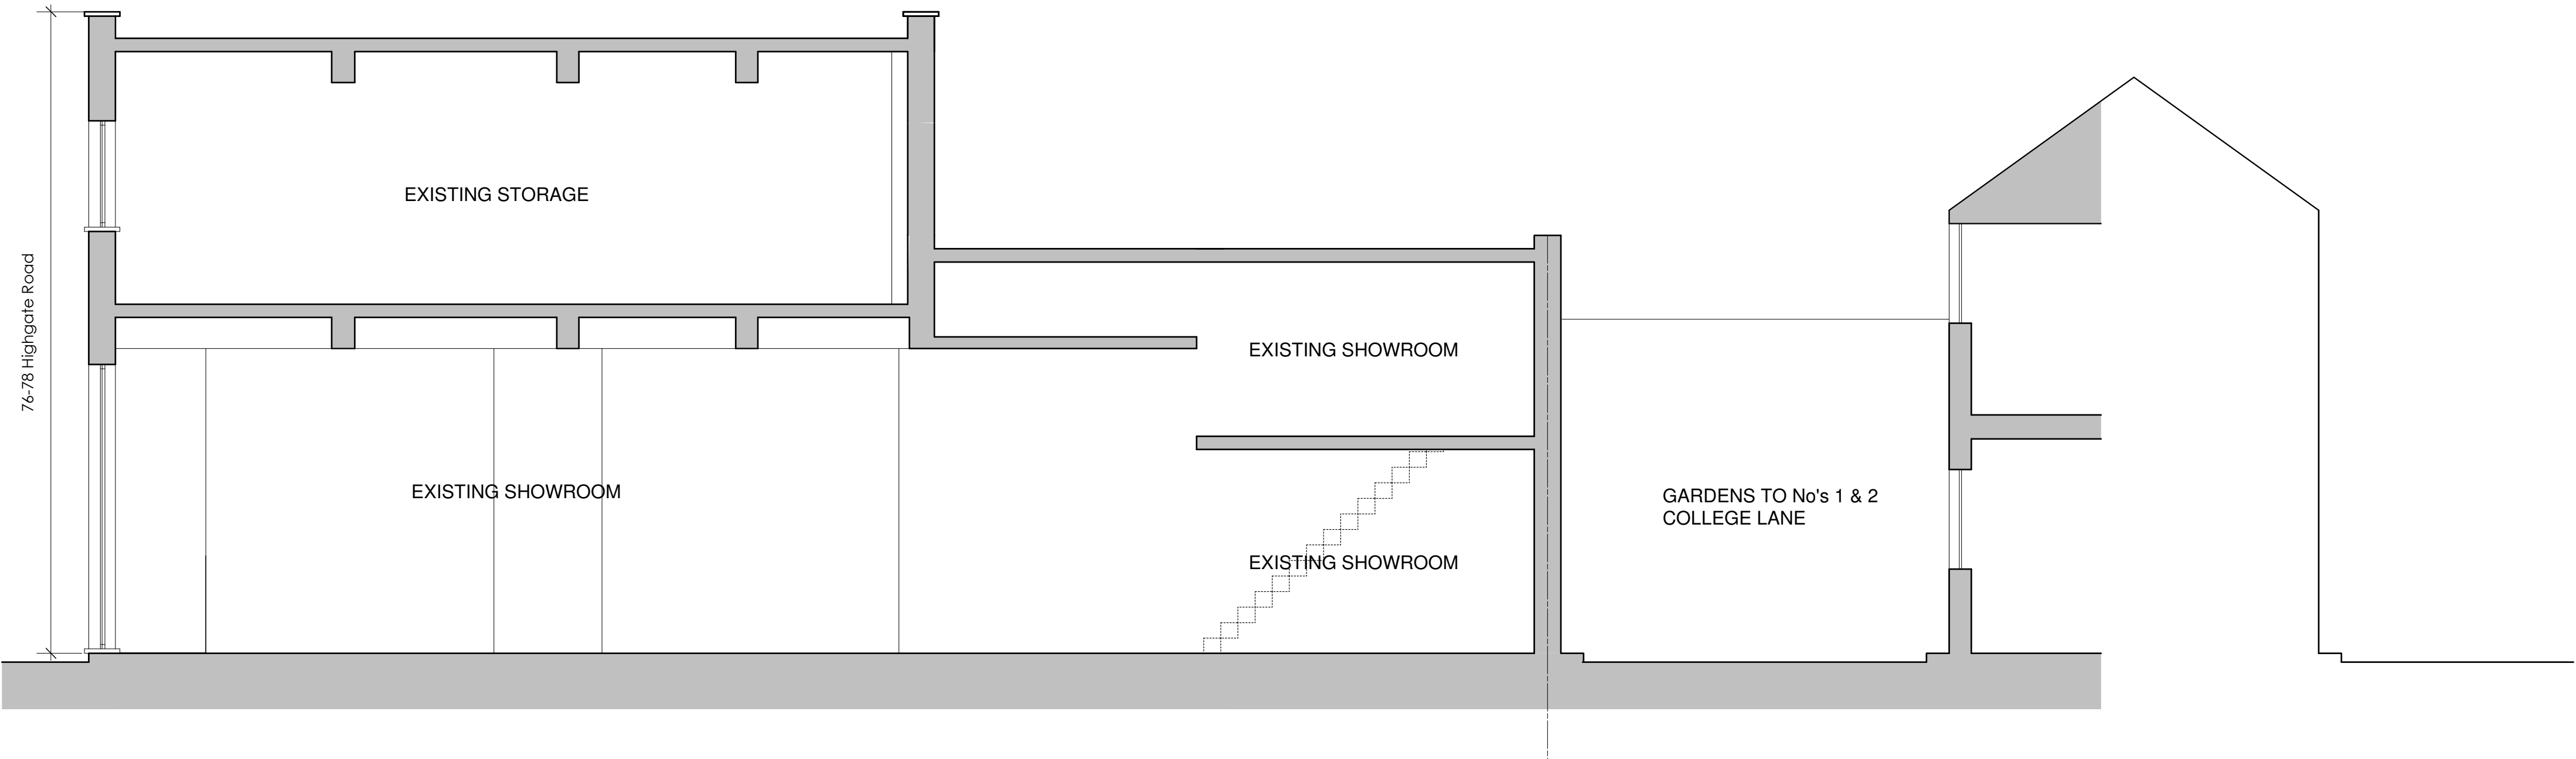


1 Existing Section AA
SE01 scale 1:50@A1

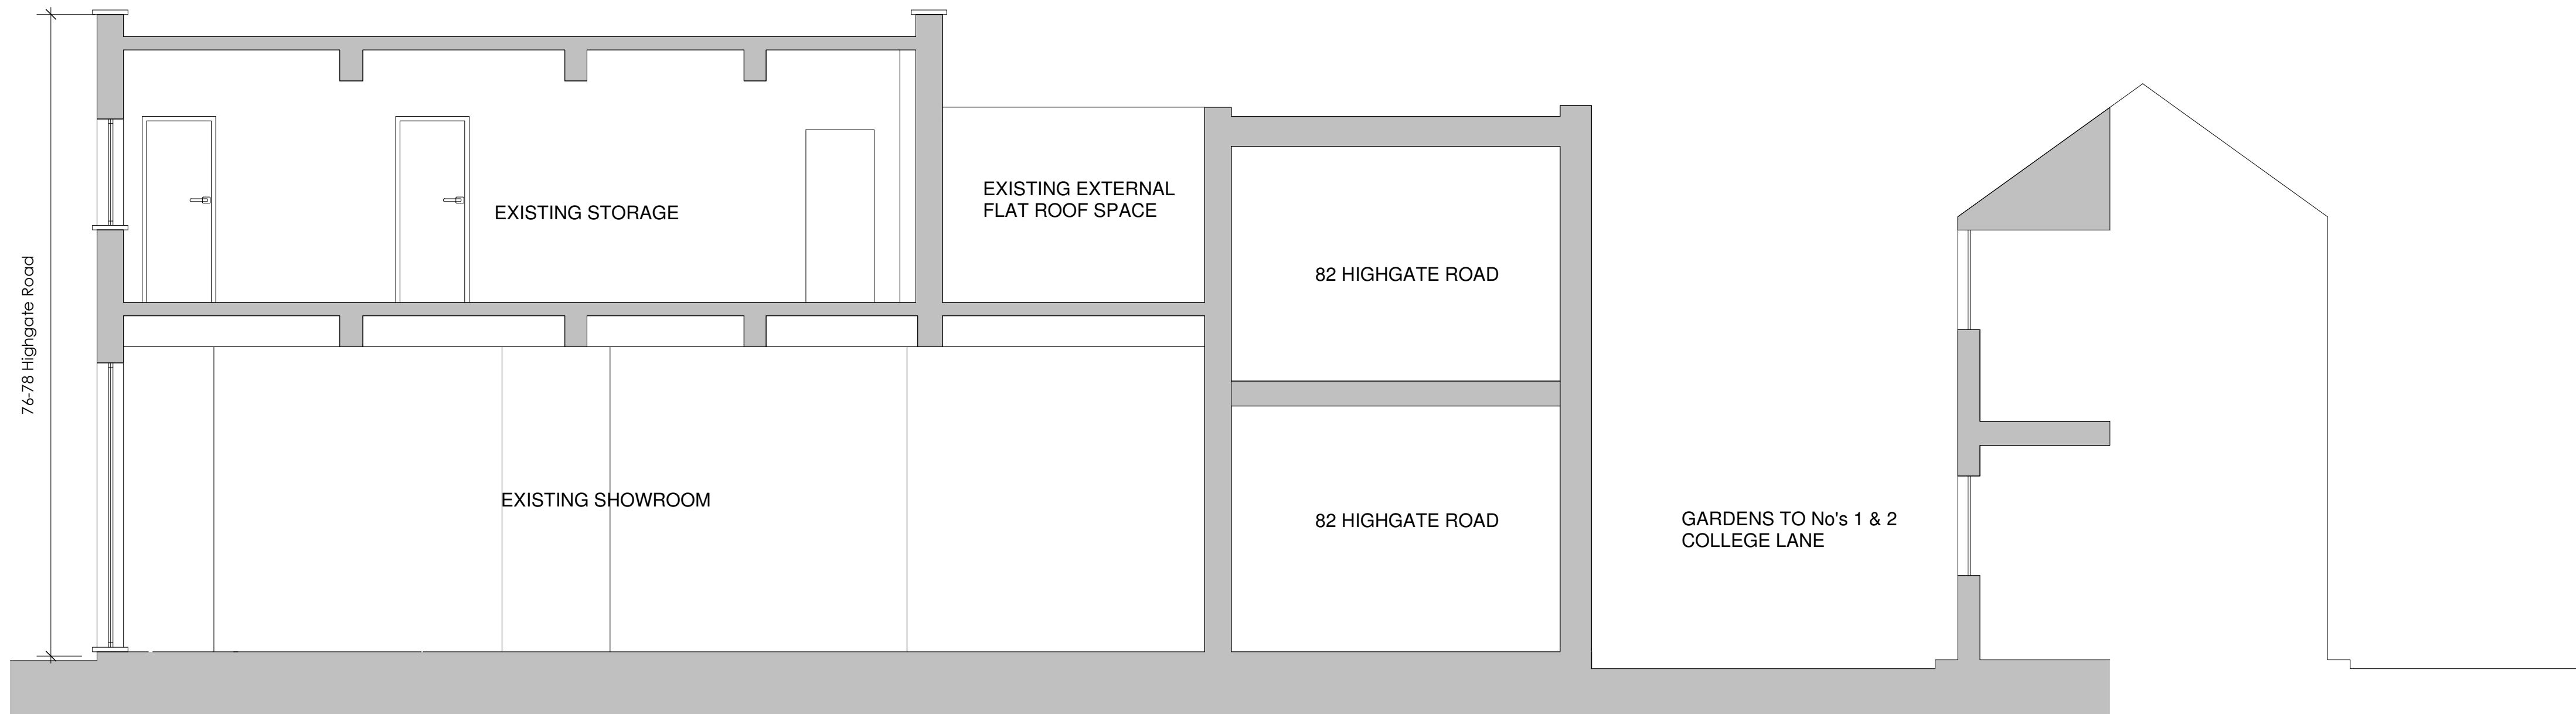


2 Existing Section BB
SE01 scale 1:50@A1

healycornelius design consultancy ltd. 31 Hatton Garden, London EC1N 8DH e healycornelius@breathe.com t 020 7404 7771 f 020 7404 7772		Drawing Title: Existing Sections AA & BB	
Client:	Mr Sakhie	Scale 1:50@A1	AUGUST 2009
Job Title:	76 & 80 Highgate Road, London, NW5 1PB	Drawing Number: 09-395-P-SE-01	Drawn: JL Rev: A

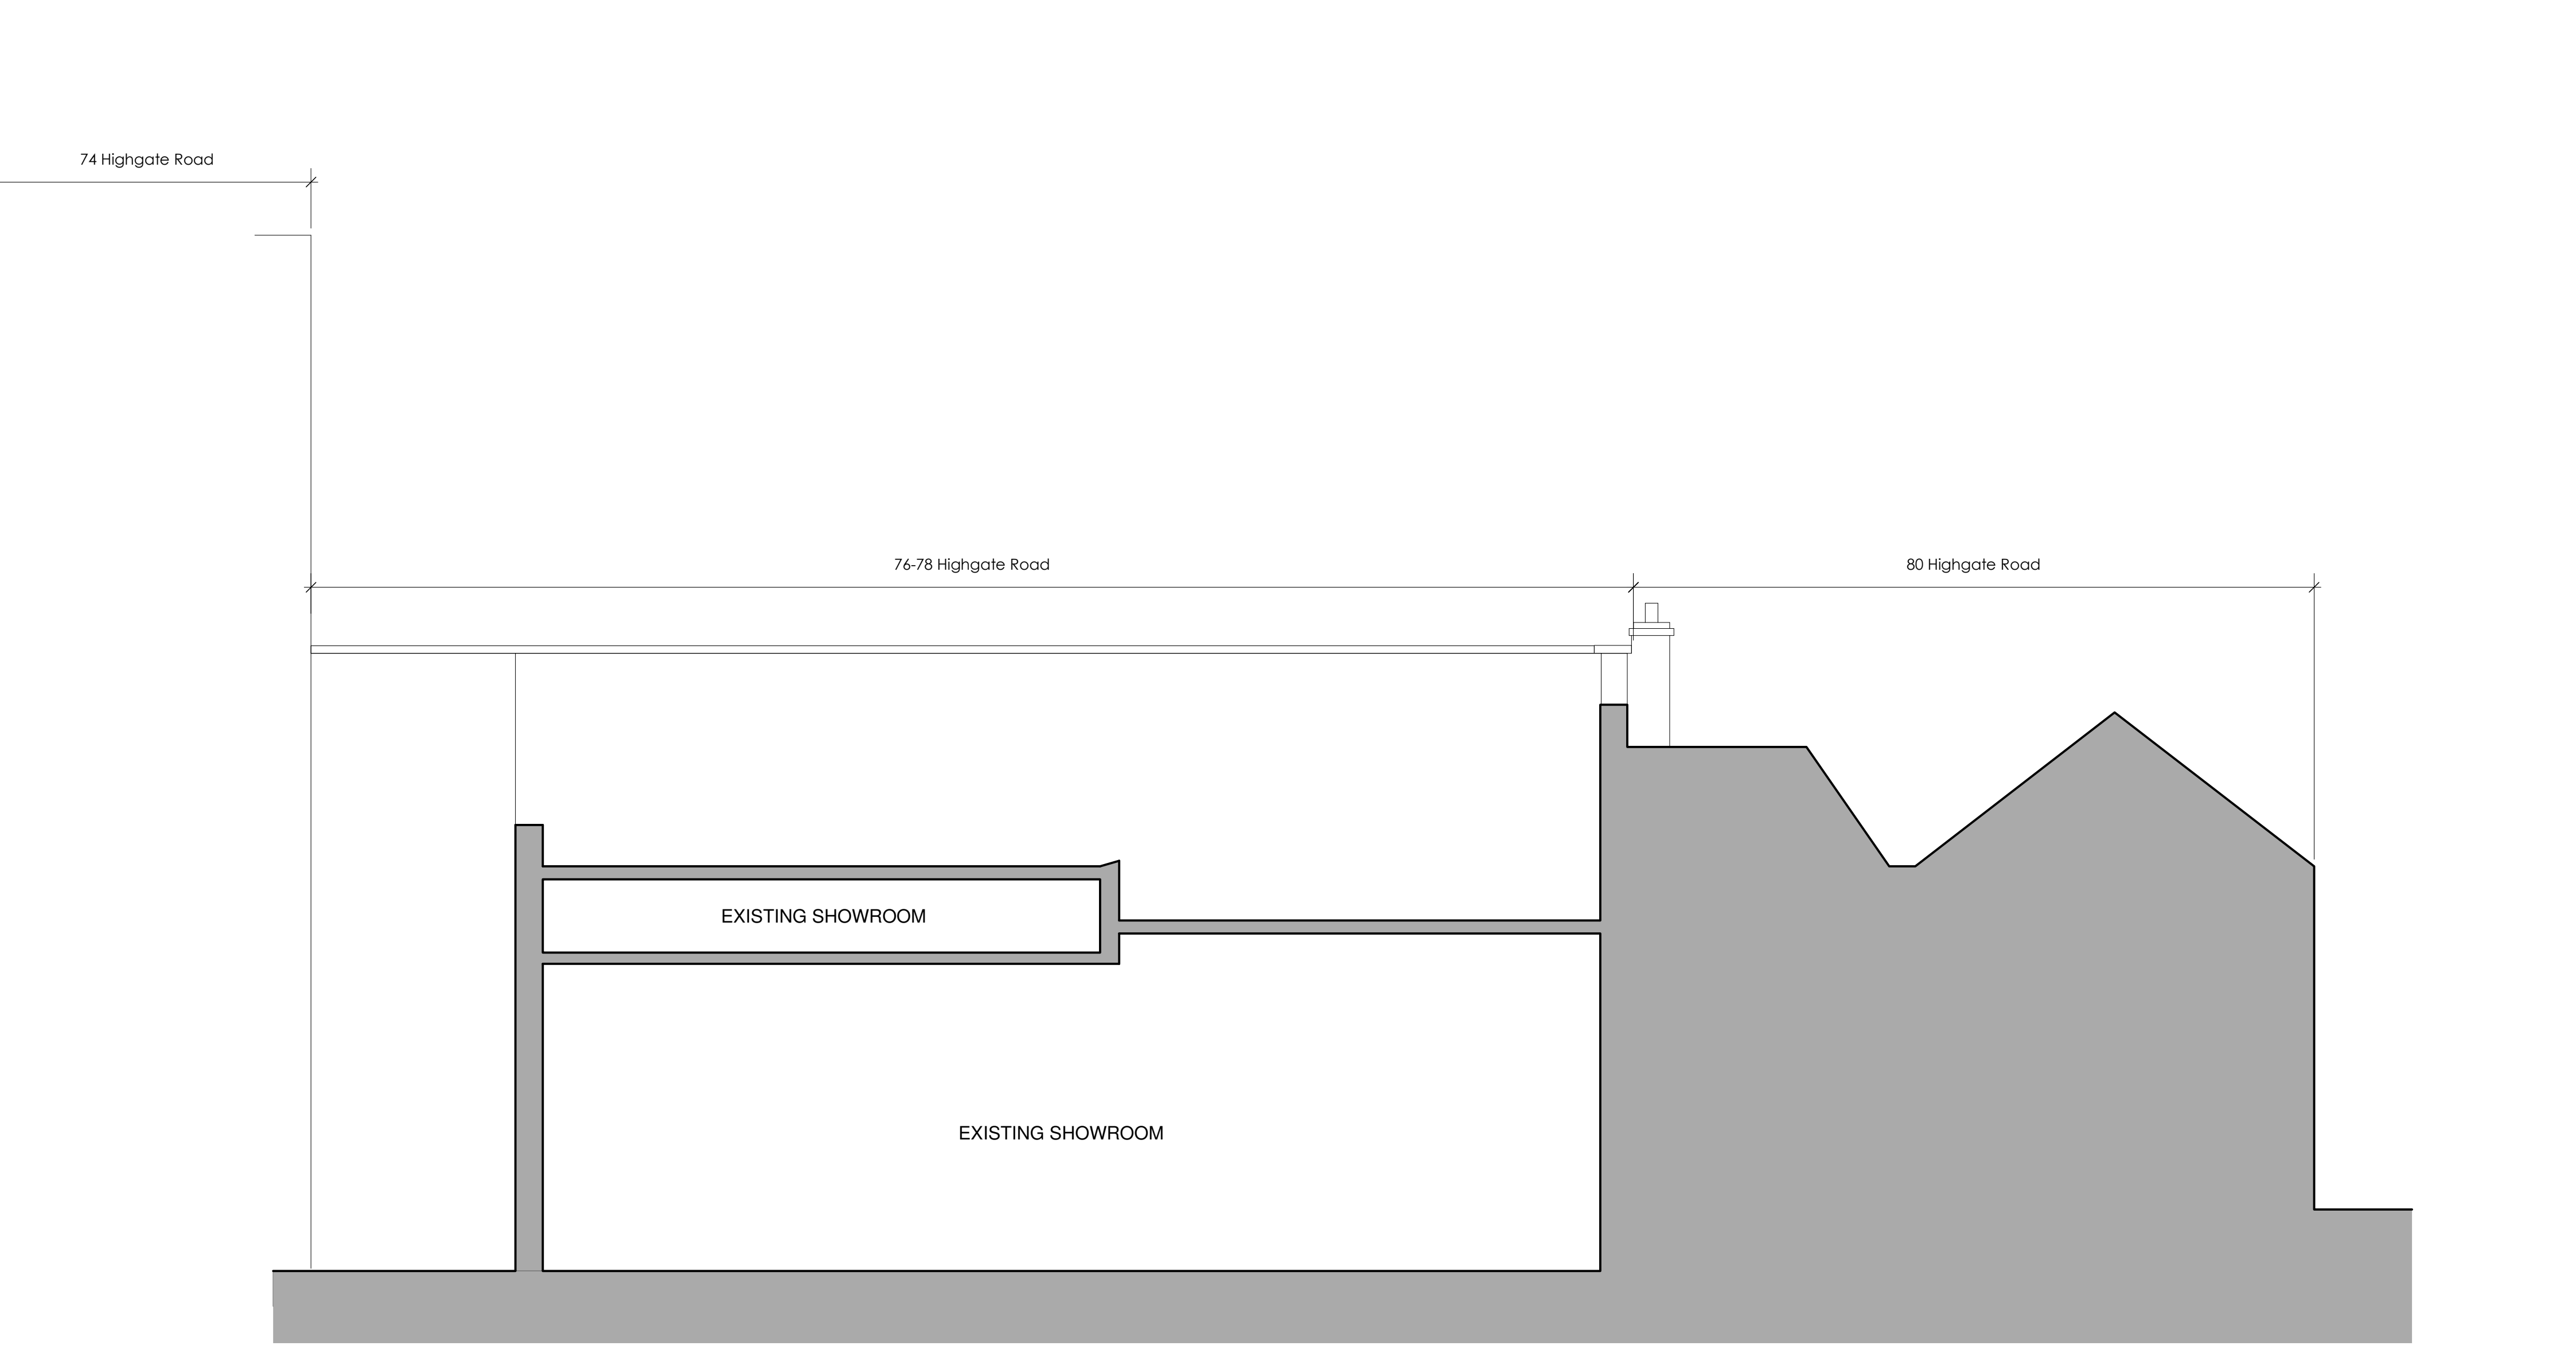


1 Existing Section CC
SE02 scale 1:50@A1

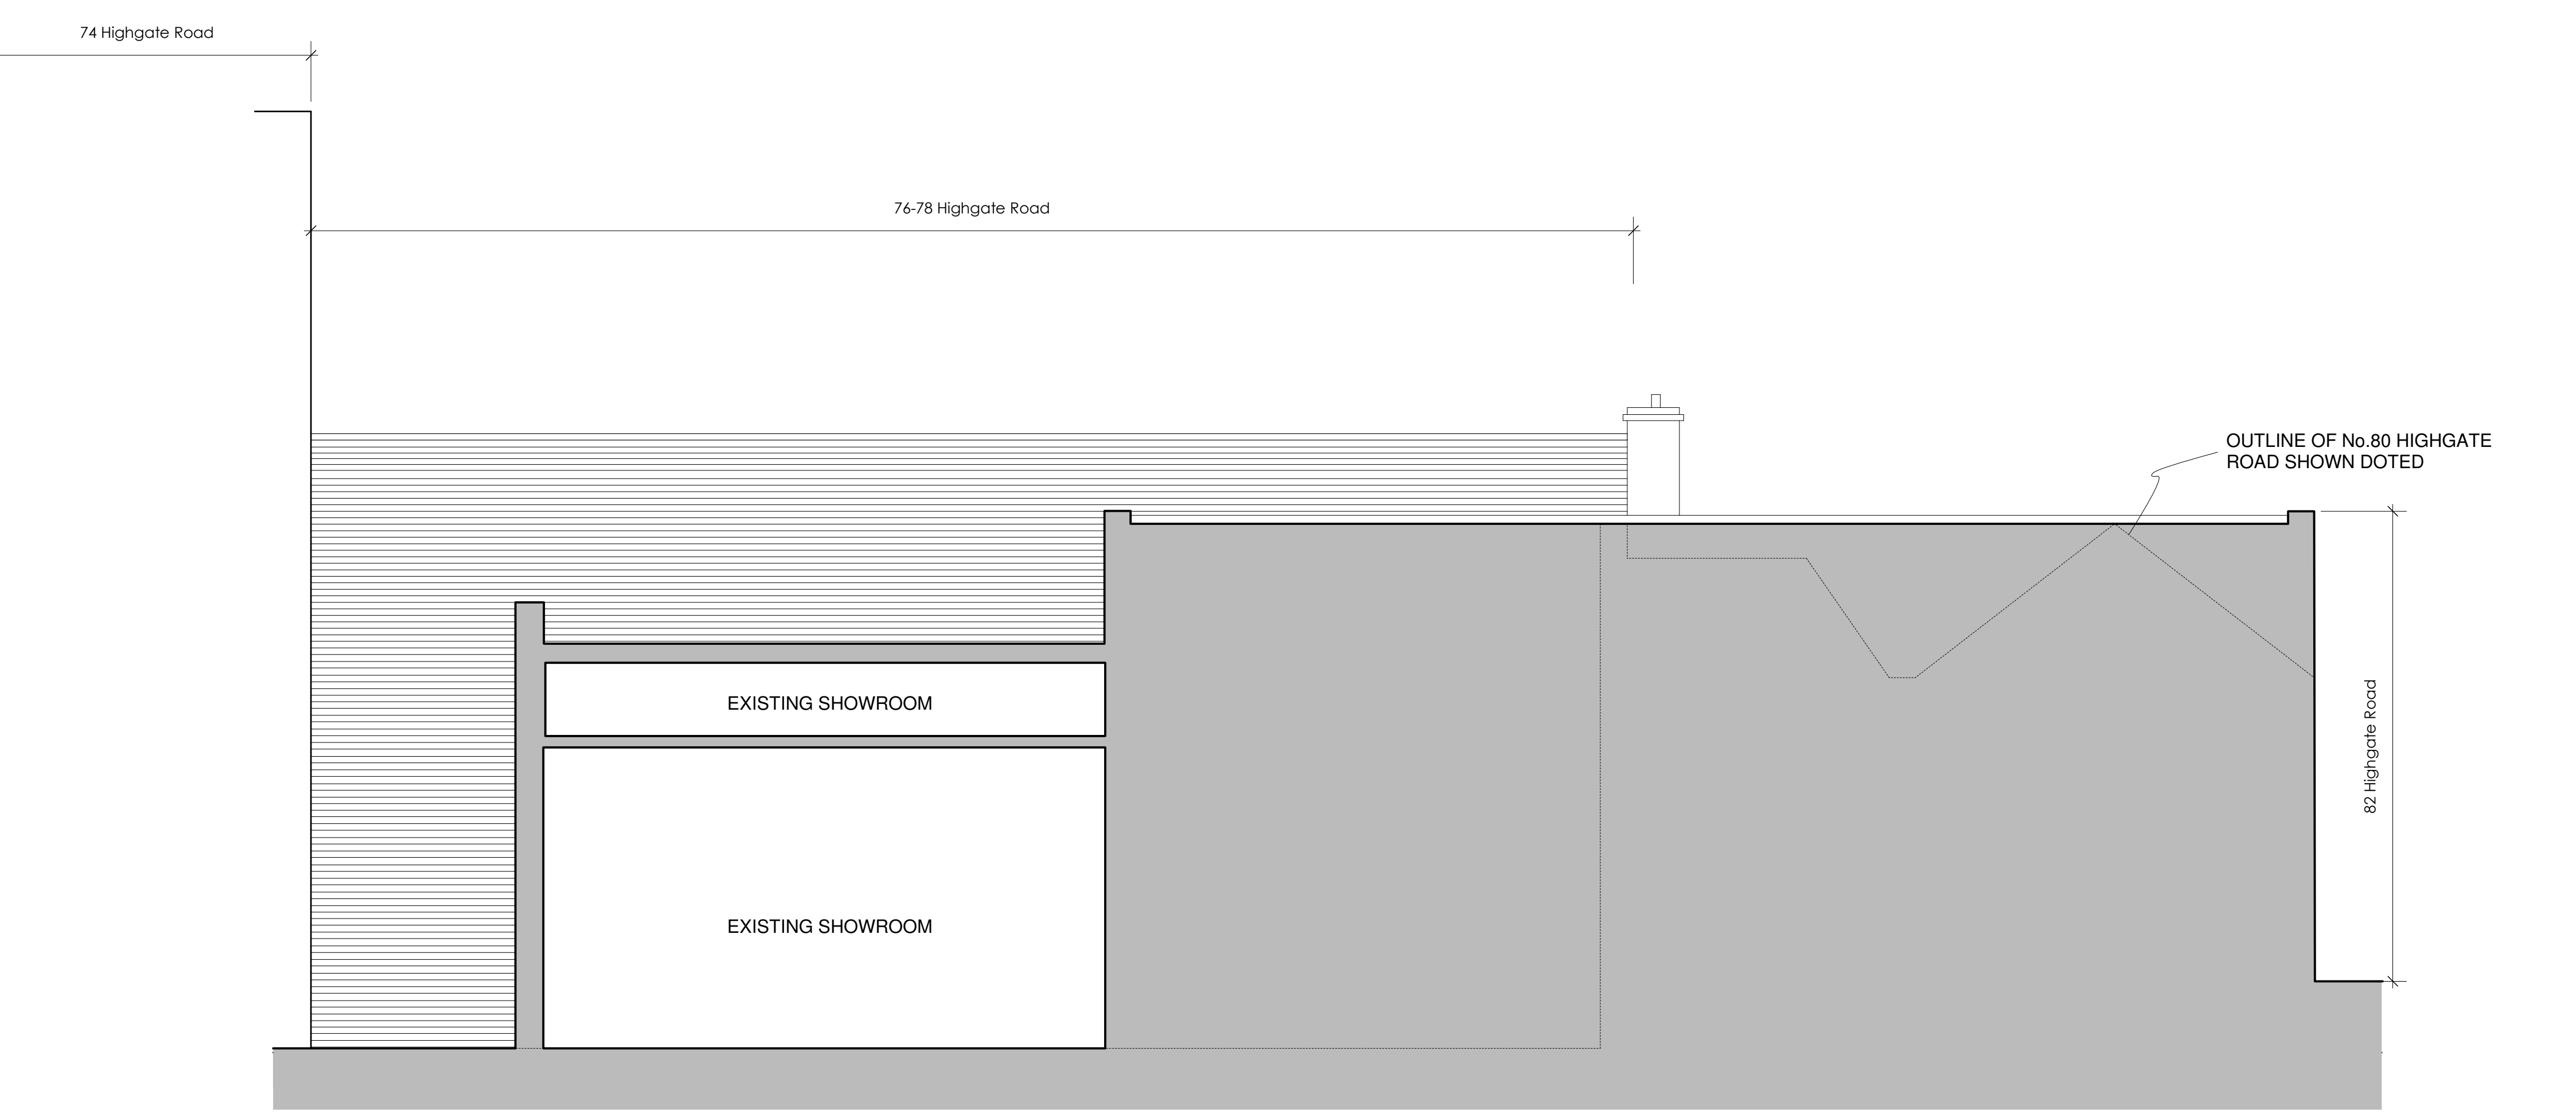


2 Existing Section DD
SE02 scale 1:50@A1

healycornelius design consultancy ltd.		Drawing Title:	
31 Hatton Garden, London EC1N 8DH e healycornelius@breathe.com		Existing Sections CC & DD	
Client:		Scale 1:50@A1	Drawn: JL
Job Title:		Drawing Number	Rev:
76 & 80 Highgate Road, London, NW5 1PB		09-395-P-SE-02	A

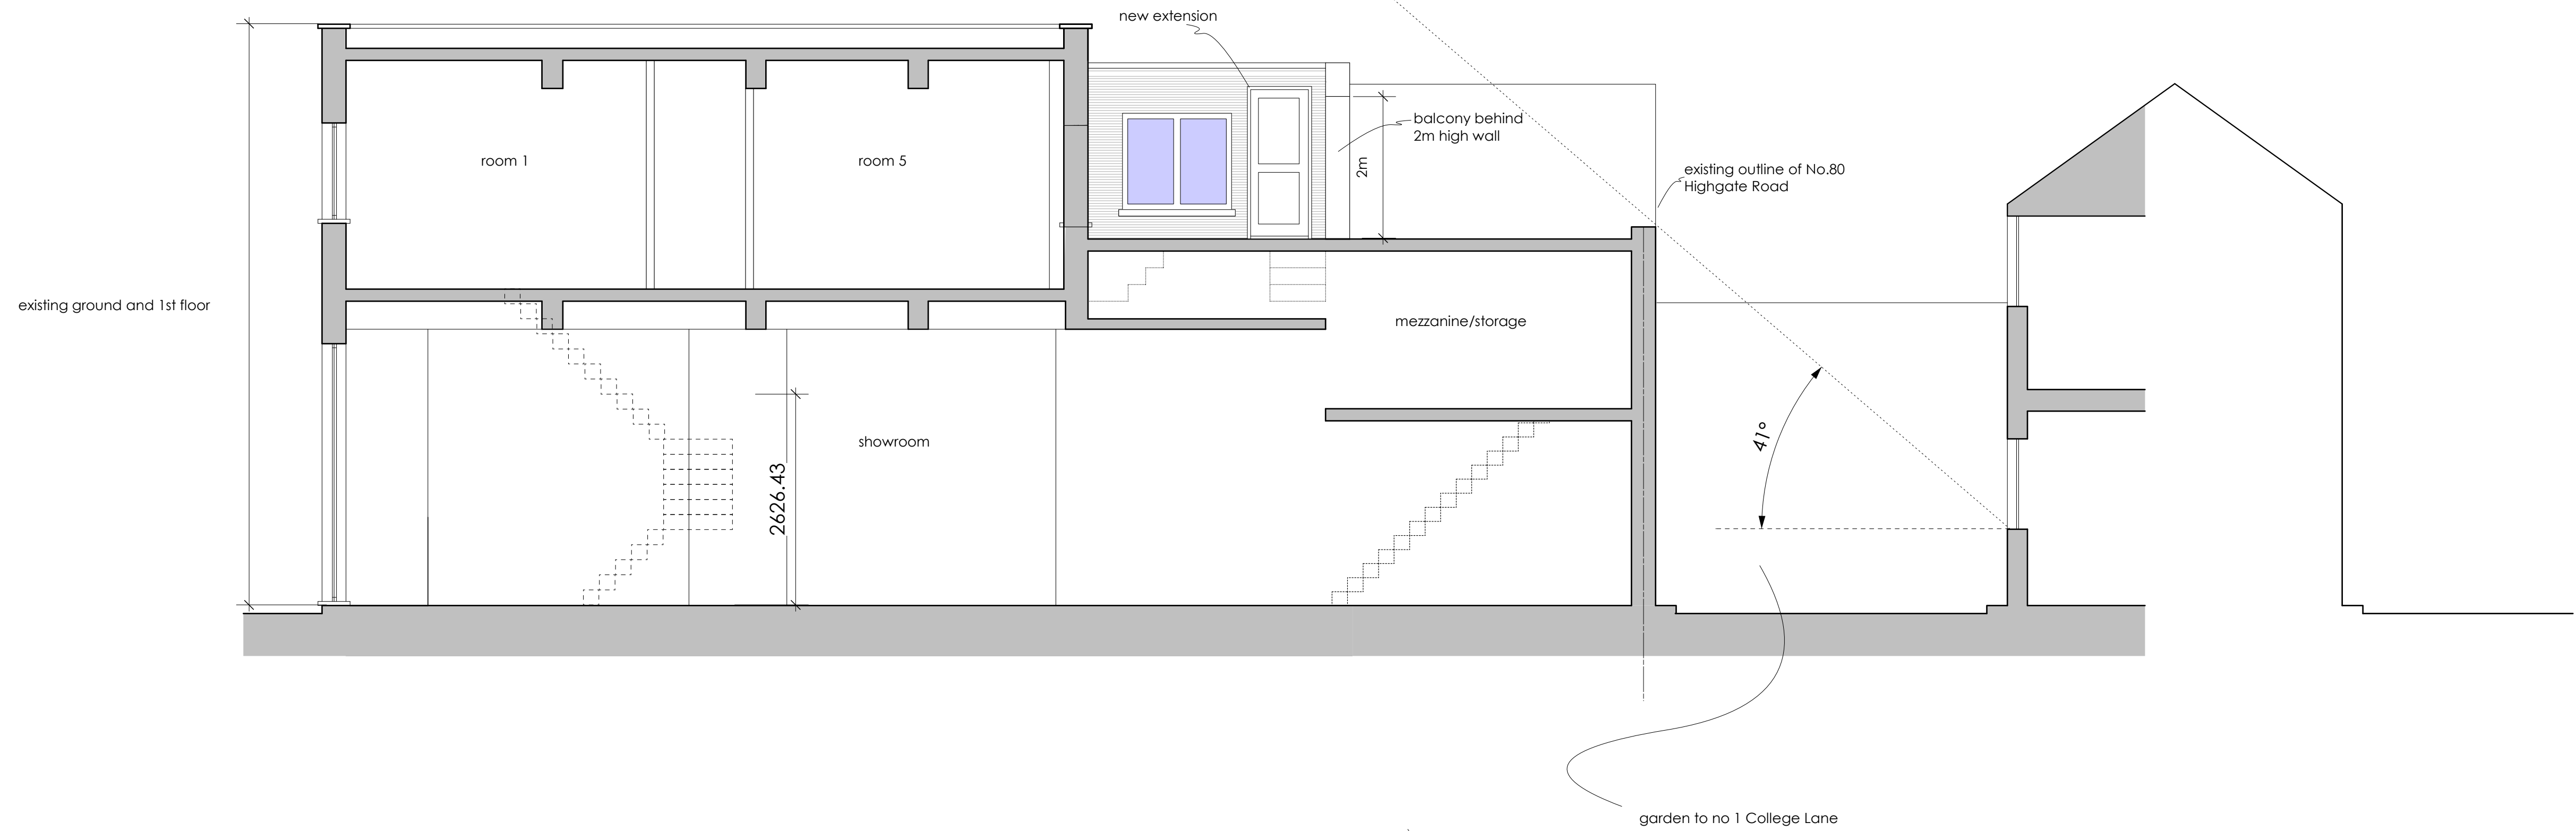


1
SE101
Proposed Section AA
scale 1:50@A1

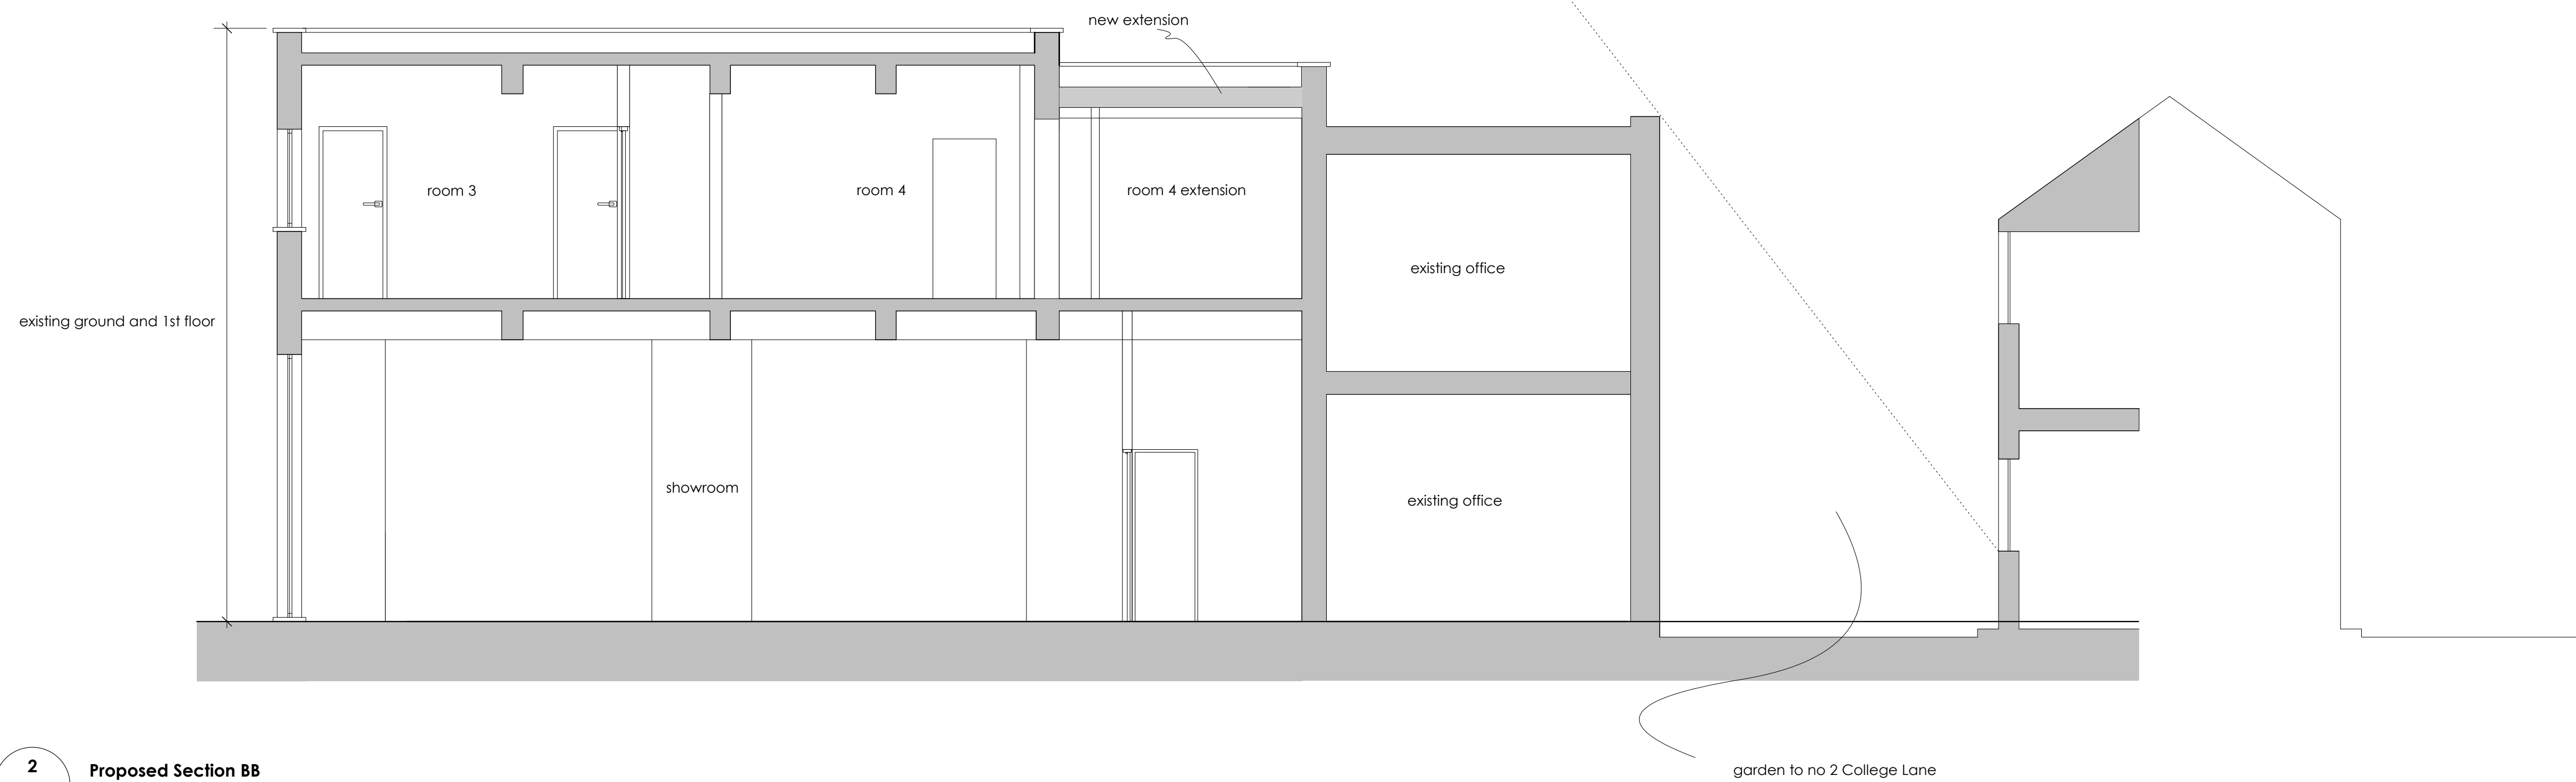

2
SE101
Proposed Section BB
scale 1:50@A1

healycornelius design consultancy ltd. 31 Hatton Garden, London EC1N 8DH e healycornelius@breathe.com t 020 7404 7771 f 020 7404 7772		Drawing Title: Proposed Sections AA & BB	
Client:	Mr Sakhie	Scale 1:50@A1	AUGUST 2009
Job Title:	76 & 80 Highgate Road, London, NW5 1PB	Drawing No:	09-395-P-SE-101
		Rev:	A


74 Highgate Road

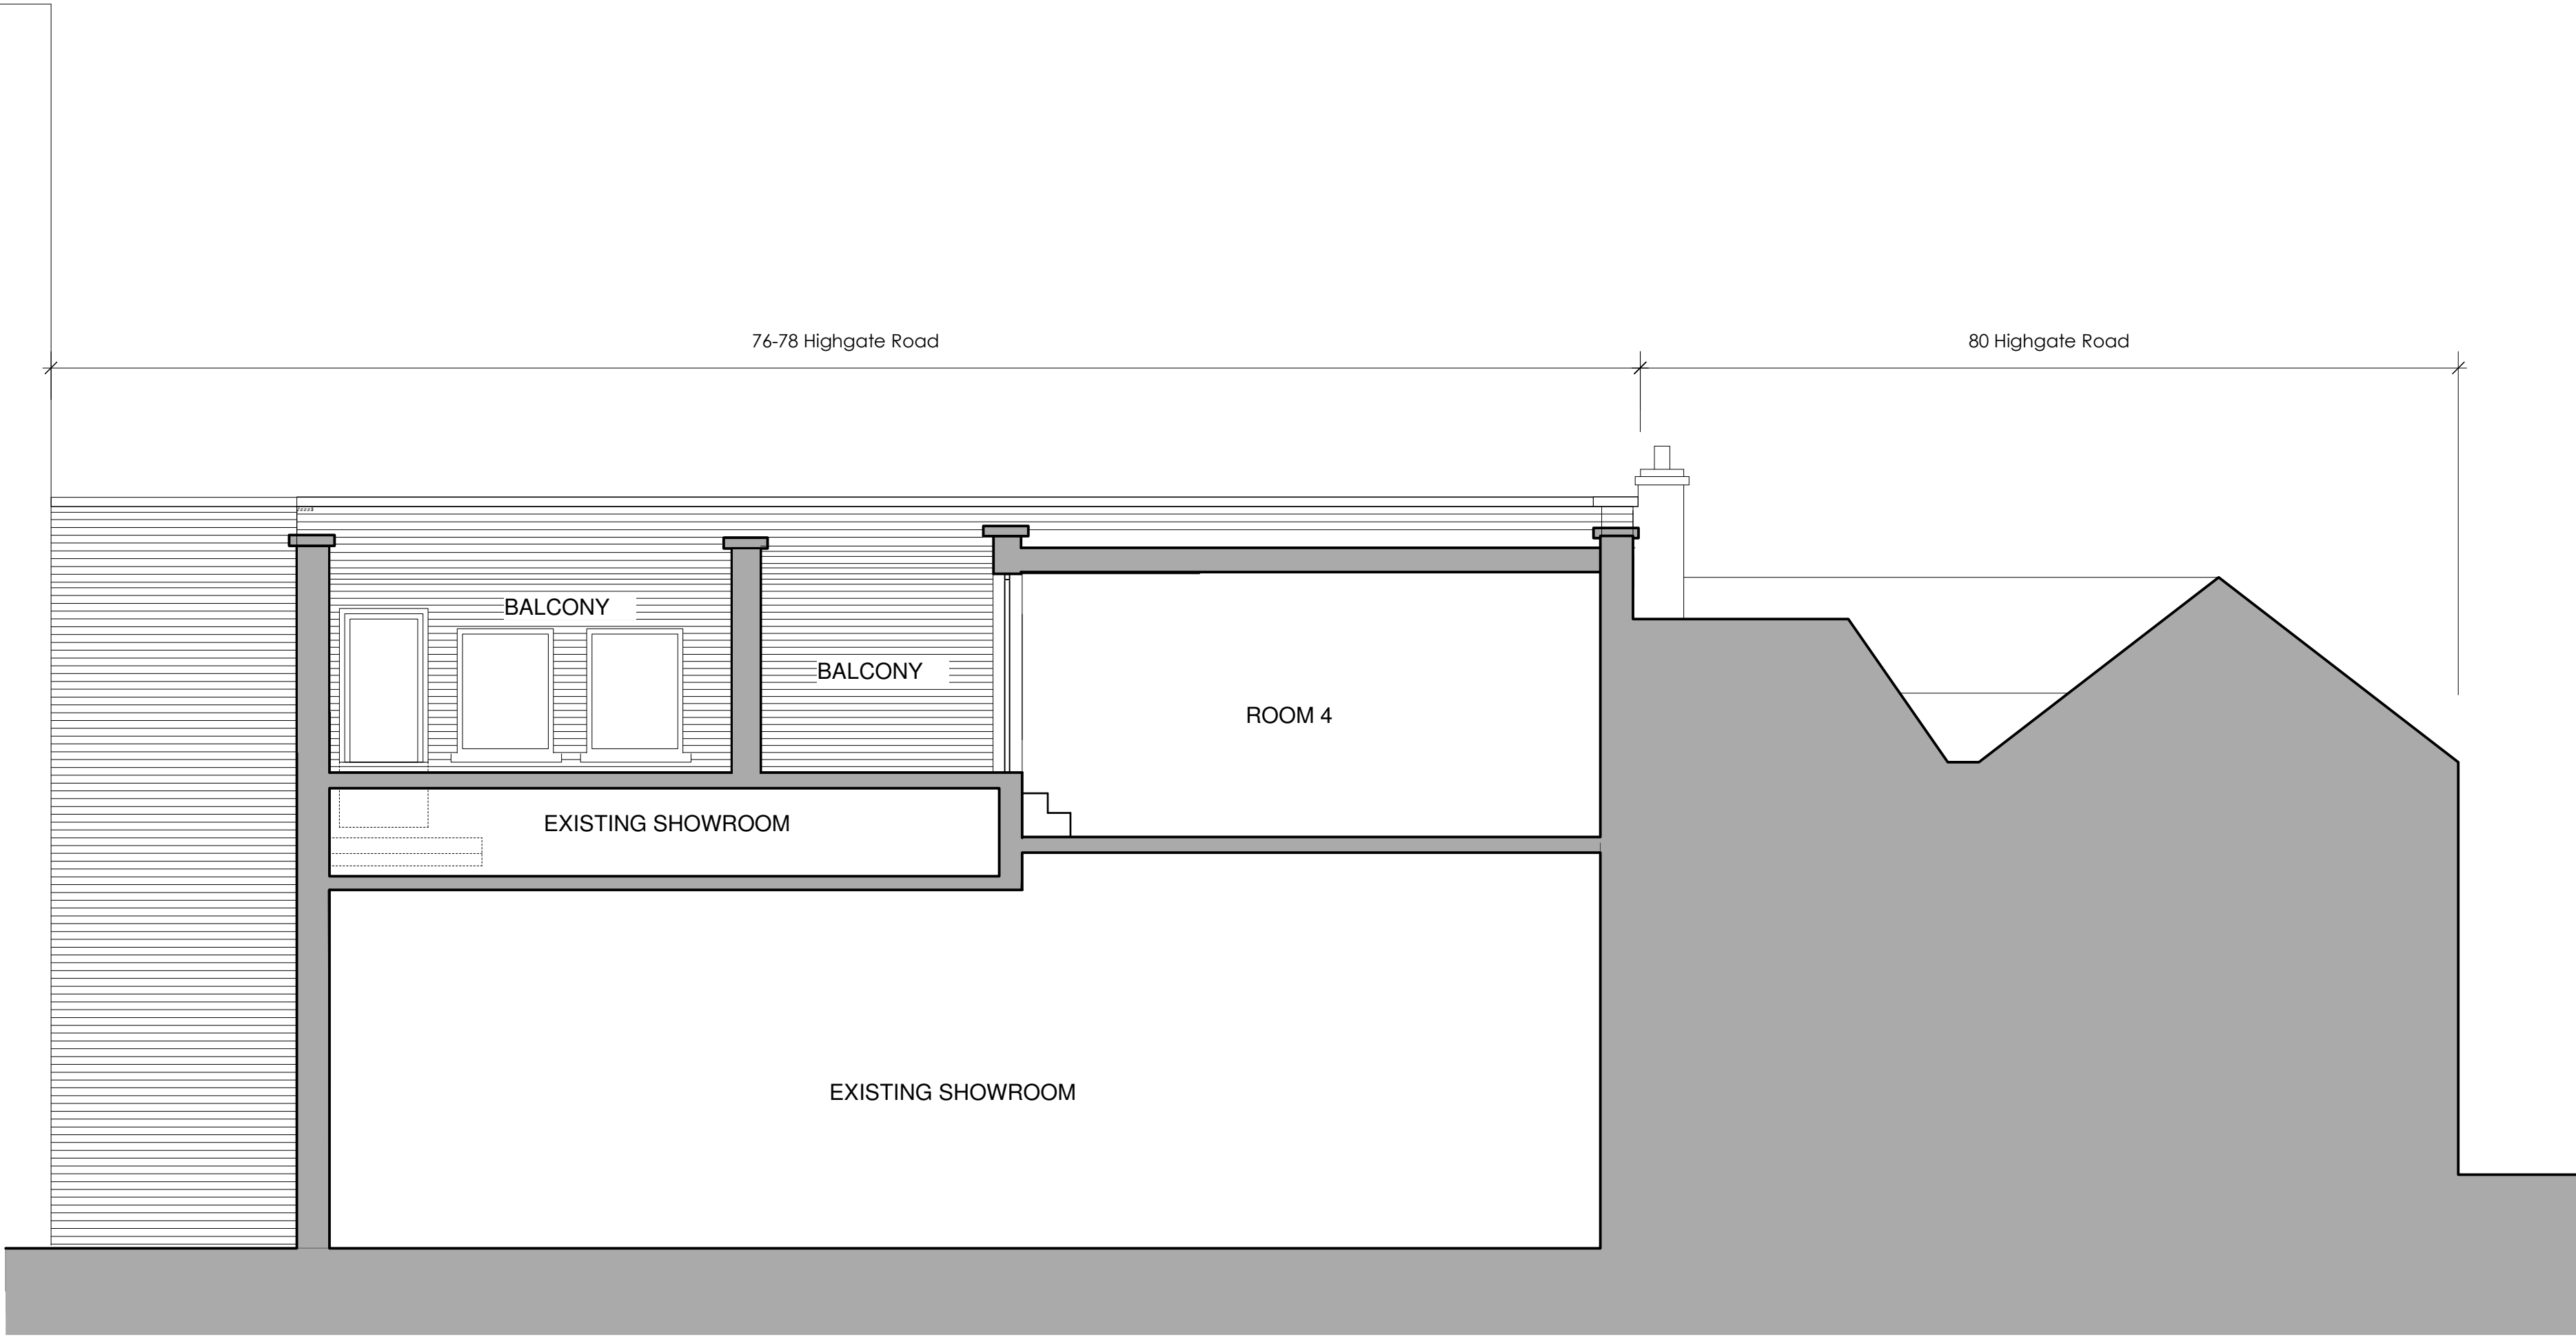

1

Proposed Section CC
scale 1:50@A1

74 Highgate Road

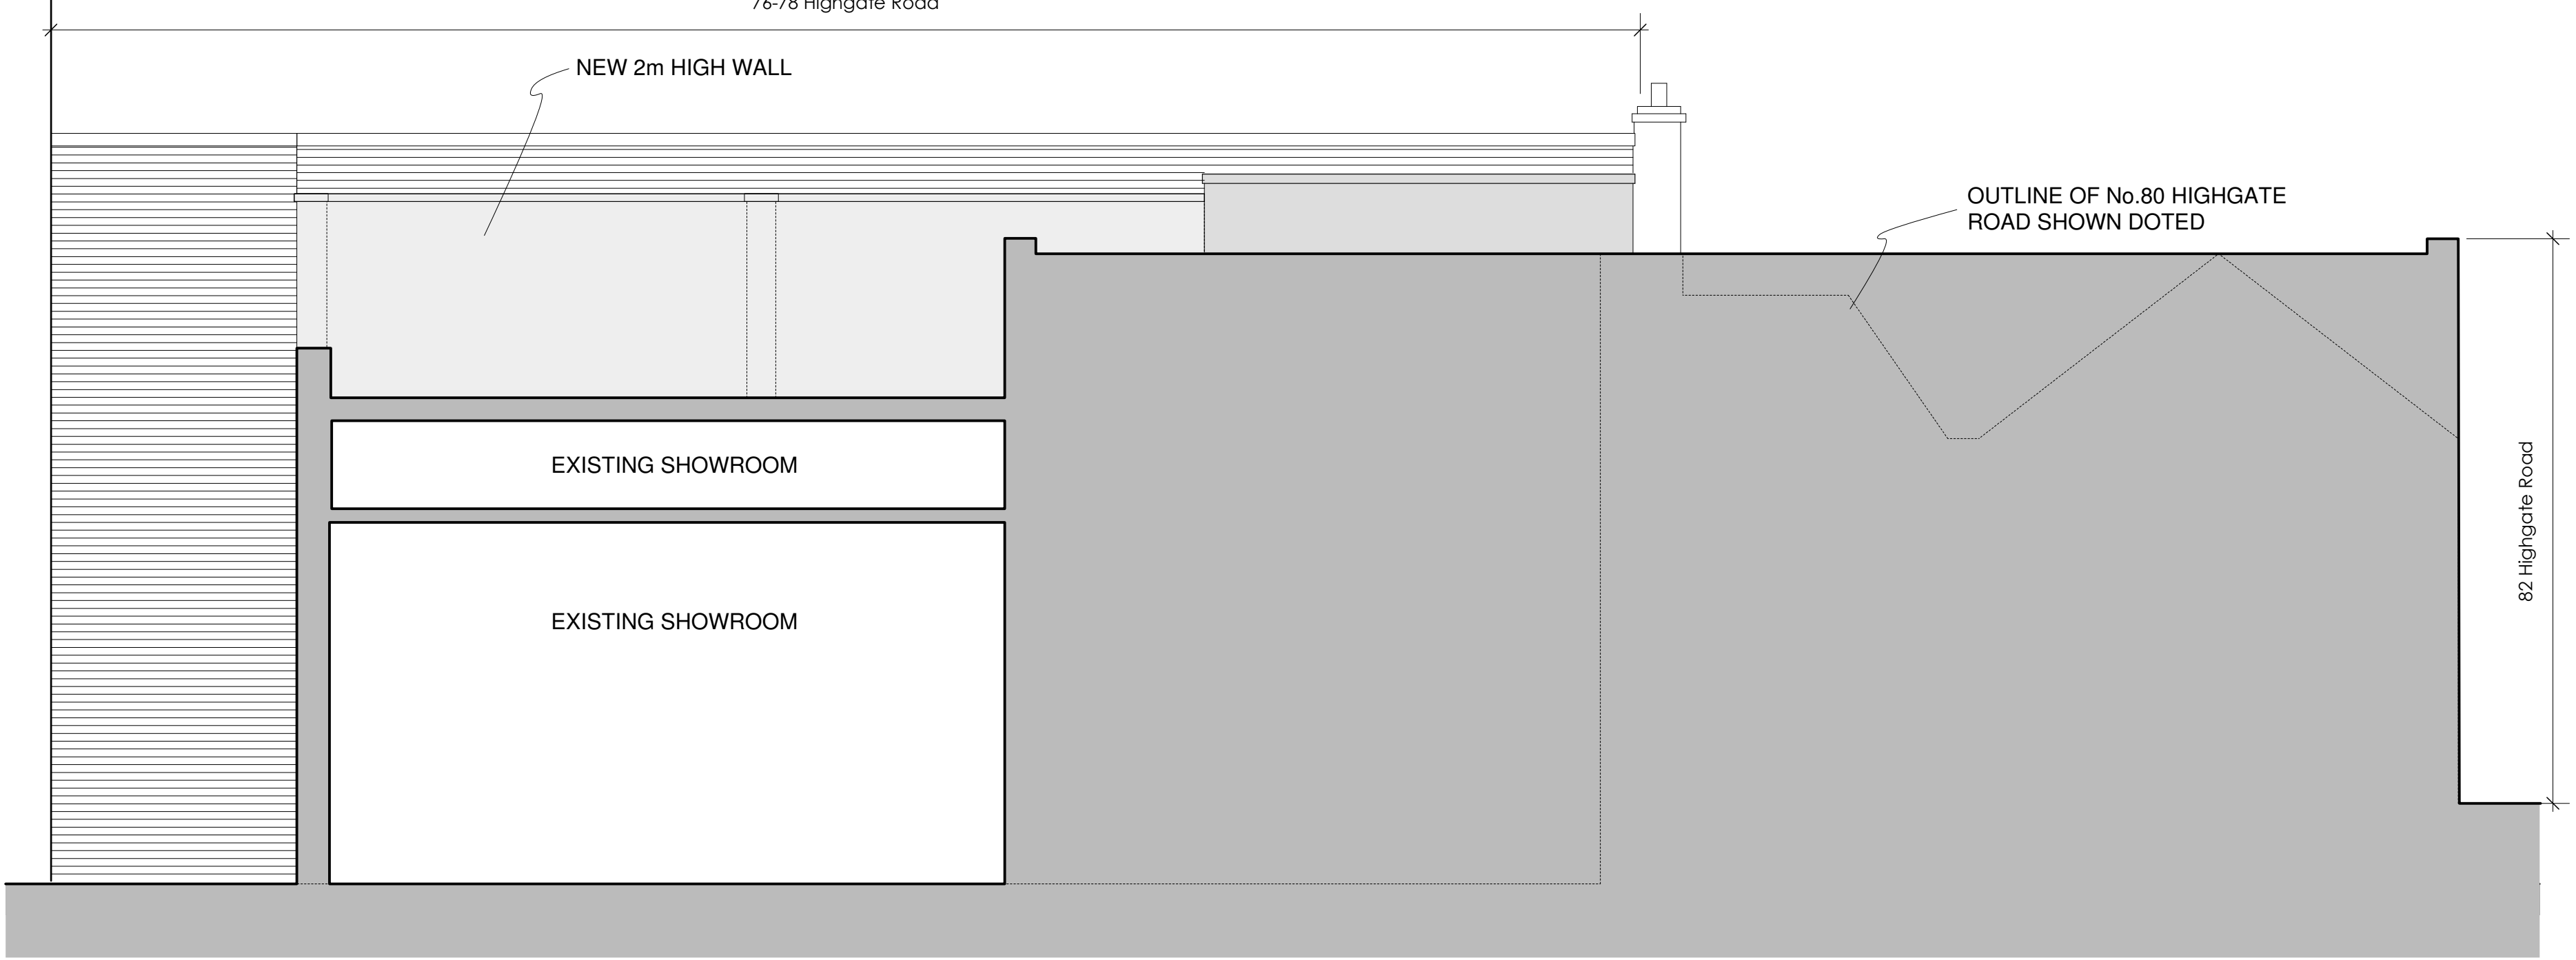

2

Proposed Section DD
scale 1:50@A1

healycornelius design consultancy ltd. 31 Hatton Garden, London EC1N 8DH e healycornelius@breathe.com t 020 7404 7771 f 020 7404 7772		Drawing Title: Proposed Sections CC & DD	
Client:	Mr Sakhie	Scale: 1:50@A1	AUGUST 2009
Job Title:	76 & 80 Highgate Road, London, NW5 1PB	Drawing N°: 09-395-P-SE-102	Rev: A