



Front Elevation (To Gainsborough Gardens)

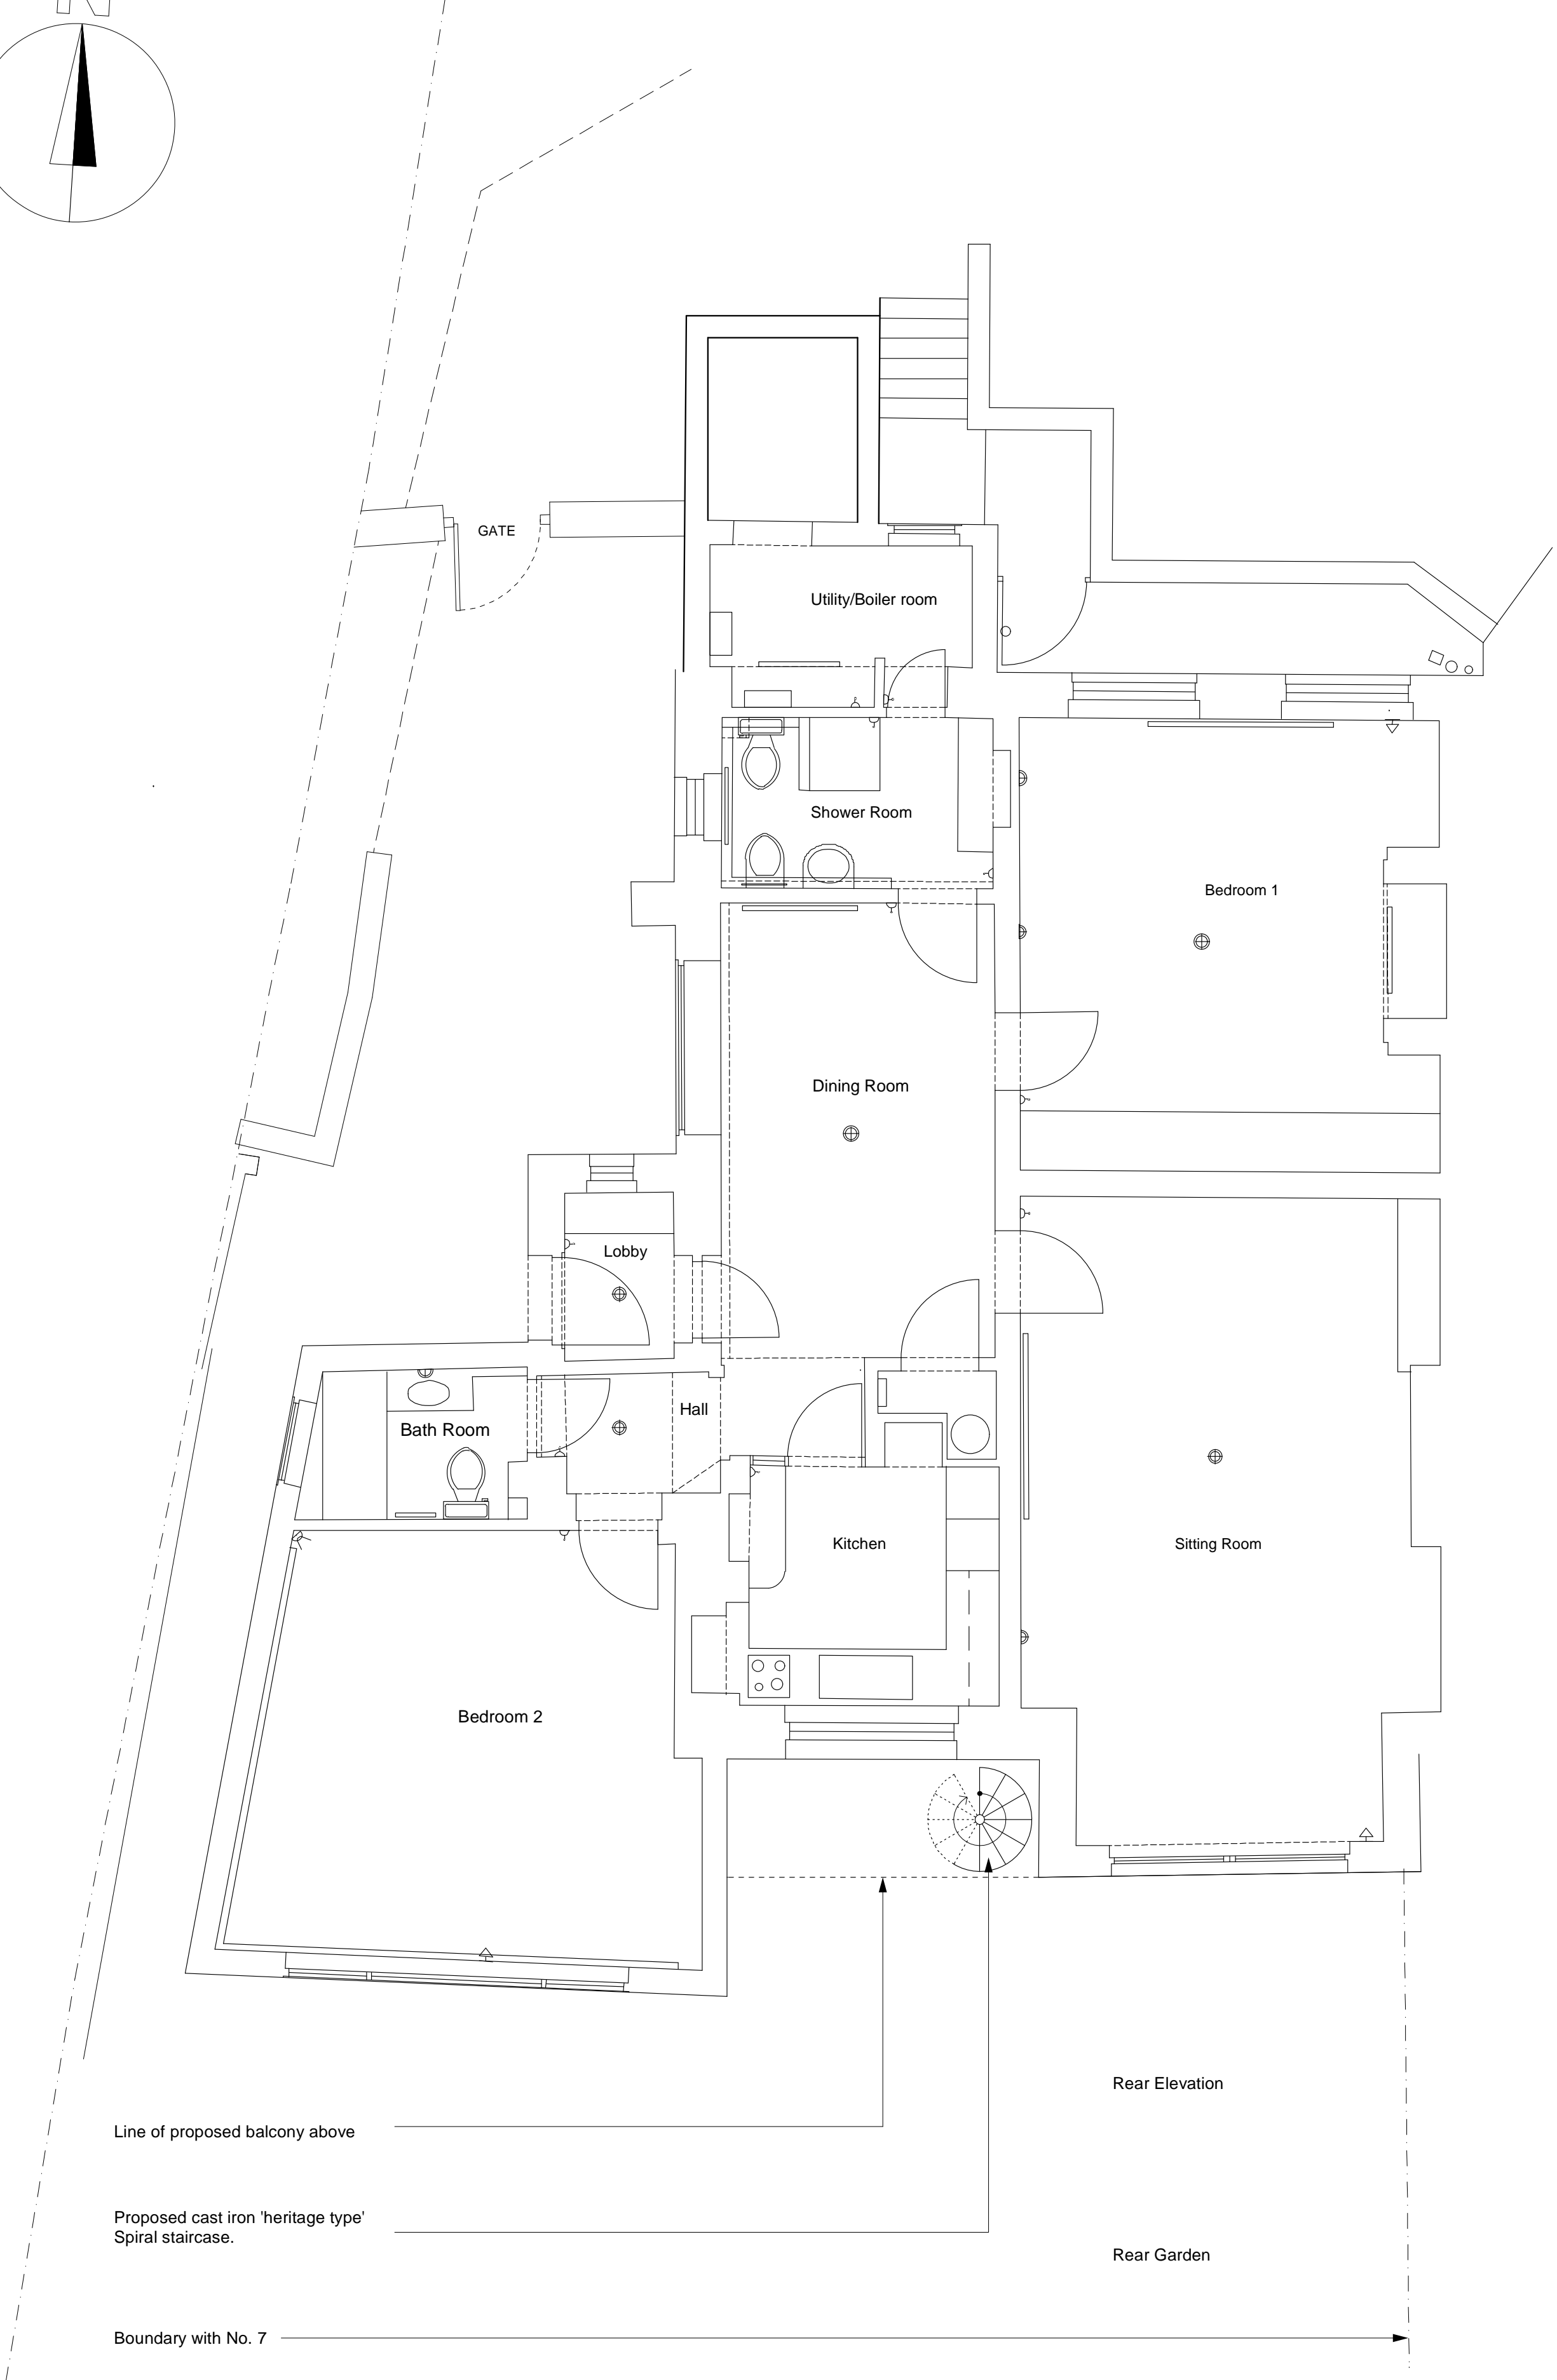

Proposed Upper Ground Floor Plan (No. 8a Gainsborough Gardens)

Front Elevation (To Gainsborough Gardens)

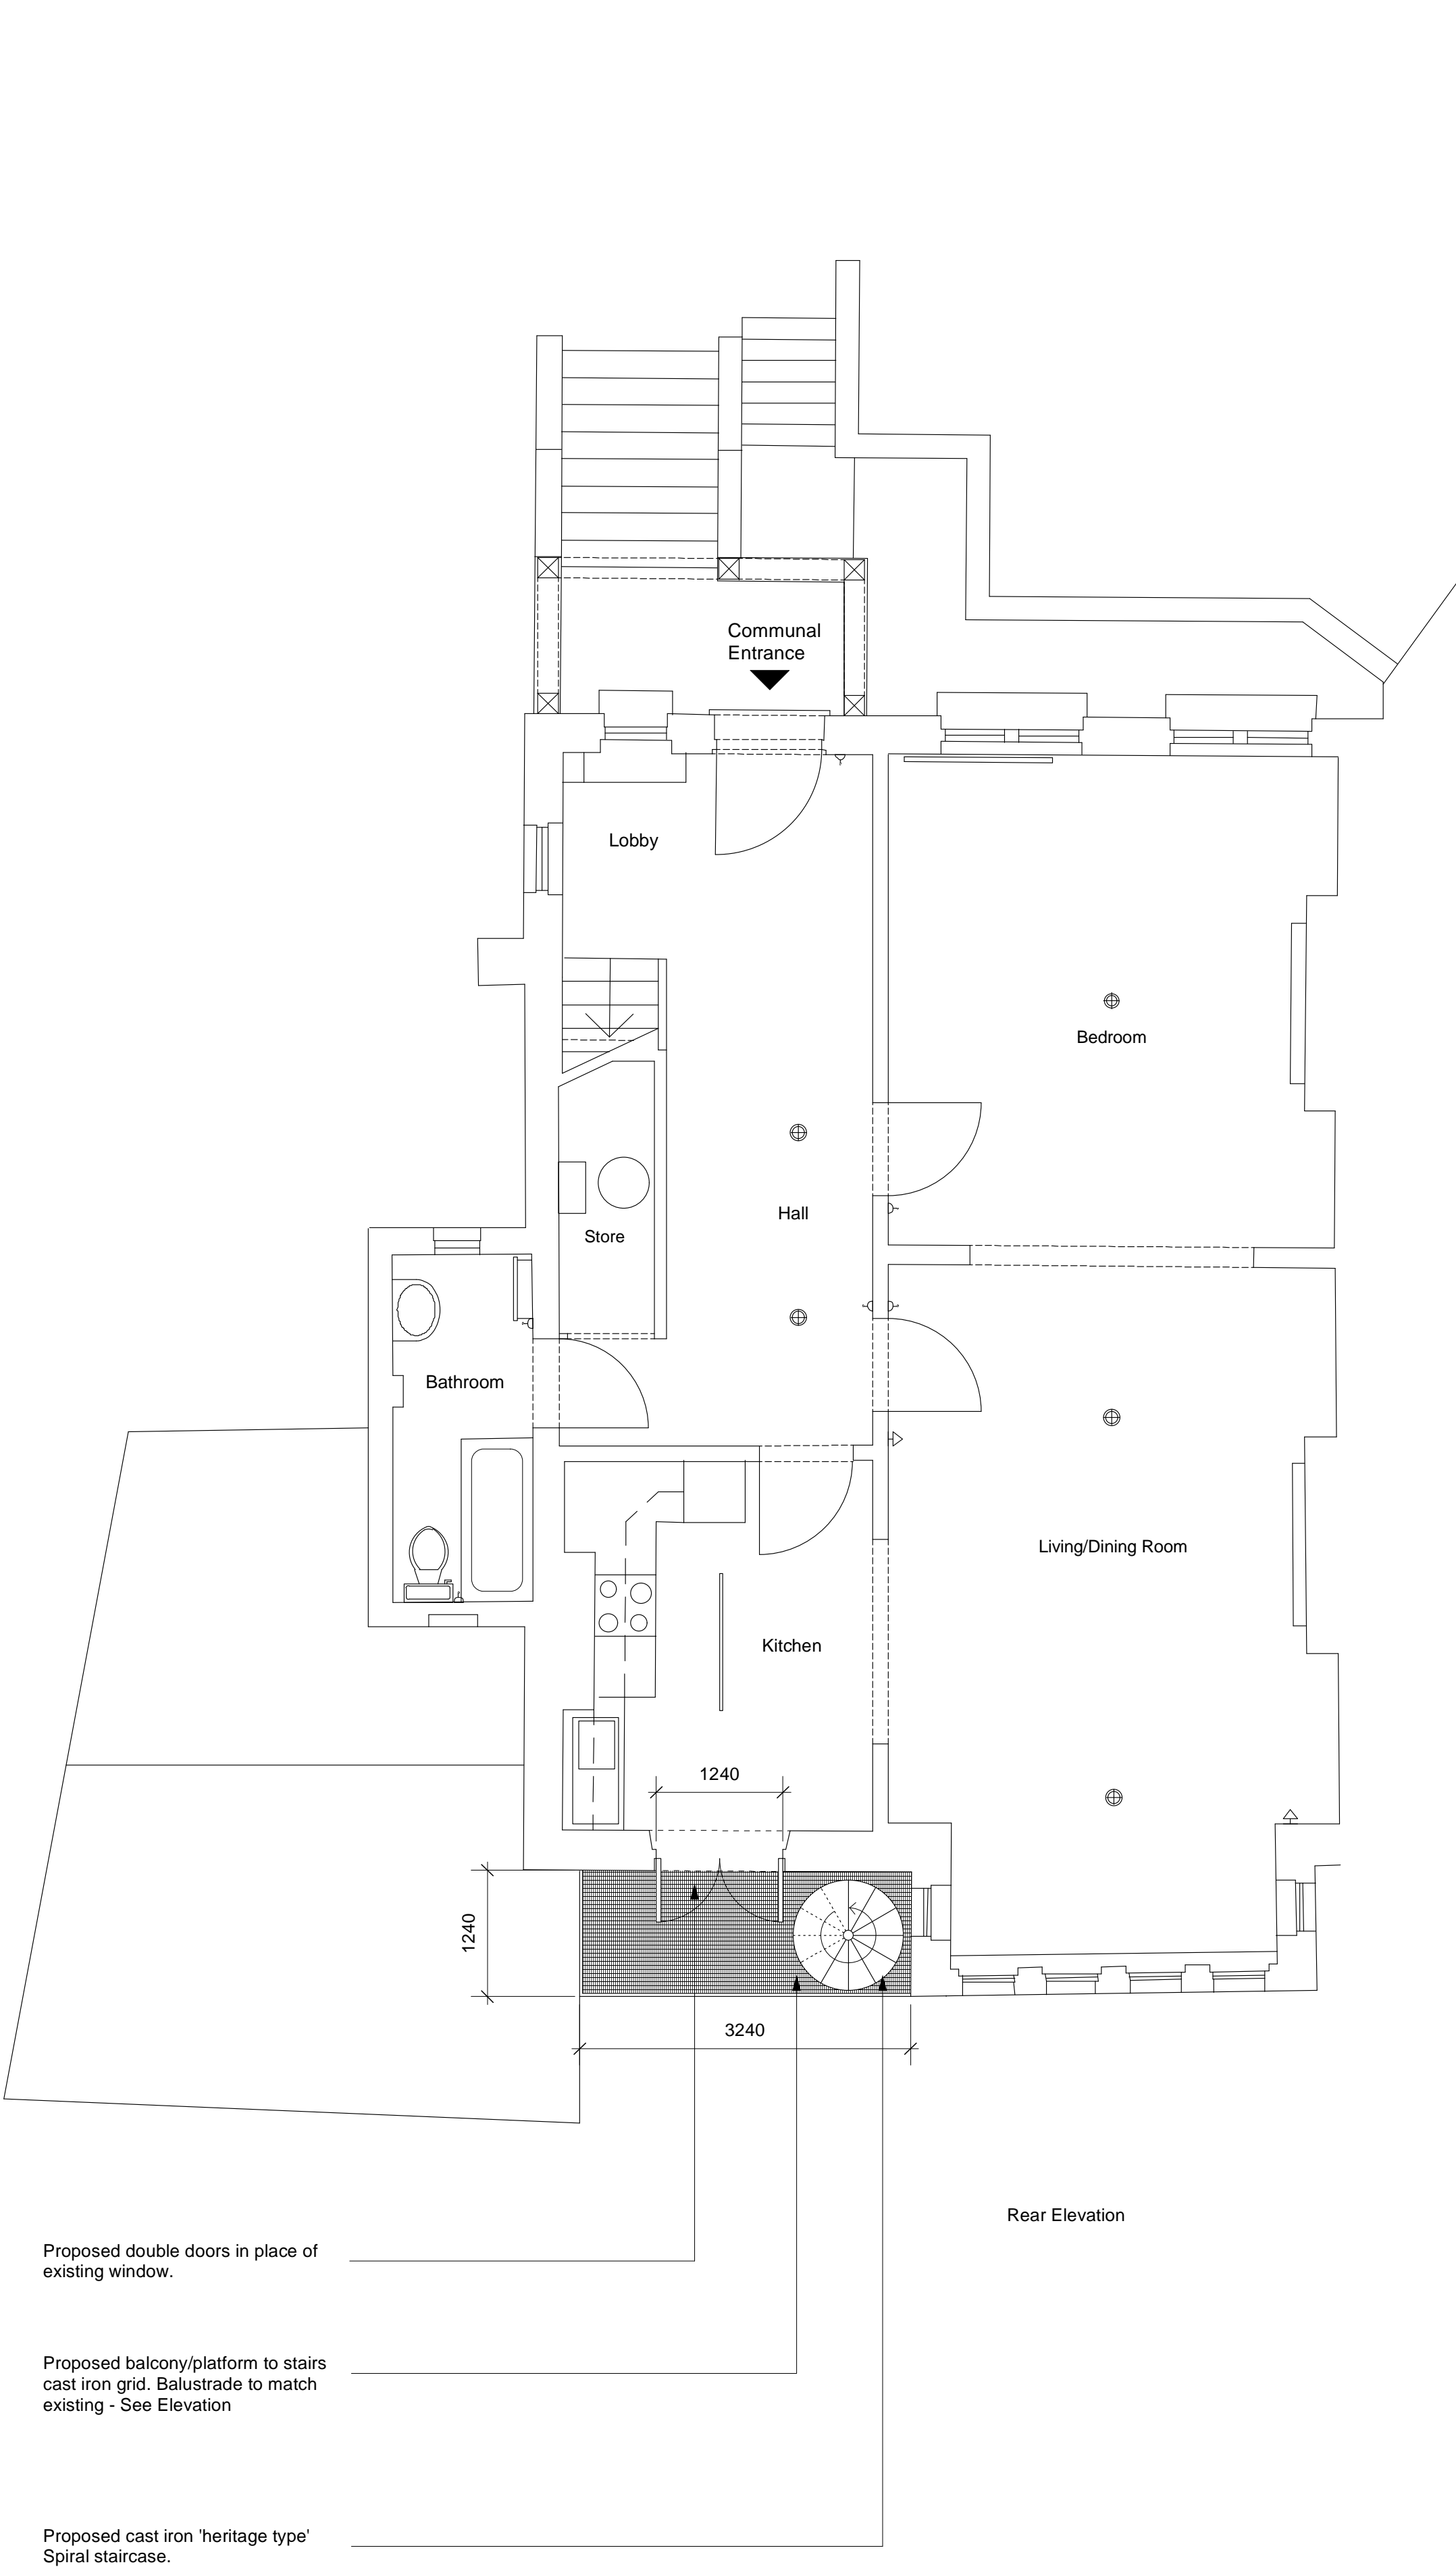

Proposed Upper Ground Floor Plan (No. 8 Gainsborough Gardens)

No.	Revision.	Date.
PROPOSED		
NOTES: All dimensions must be confirmed on site and verified with the Architect. Any discrepancies on the drawing must be reported to the Architect prior to any works being carried out on site. Do not scale off drawing. The copyright of this schedule / drawing remains with the Architect. No part of this schedule / drawing may be reproduced in any form or by any means without the written permission of Greenway & Lee Architects.		
Project:	8 Gainsborough Gardens	
Drawing Title:	Proposed Lower and Upper Ground Floor Plans	
Drawing No:	1805/AP 101	
Date:	10.11.09	Scale: 1:50
GREENWAY & LEE ARCHITECTS BRANCH HILL MEWS, LONDON NW3 7LT. Tel: 020 7435 6091 Fax: 020 7435 6081		