


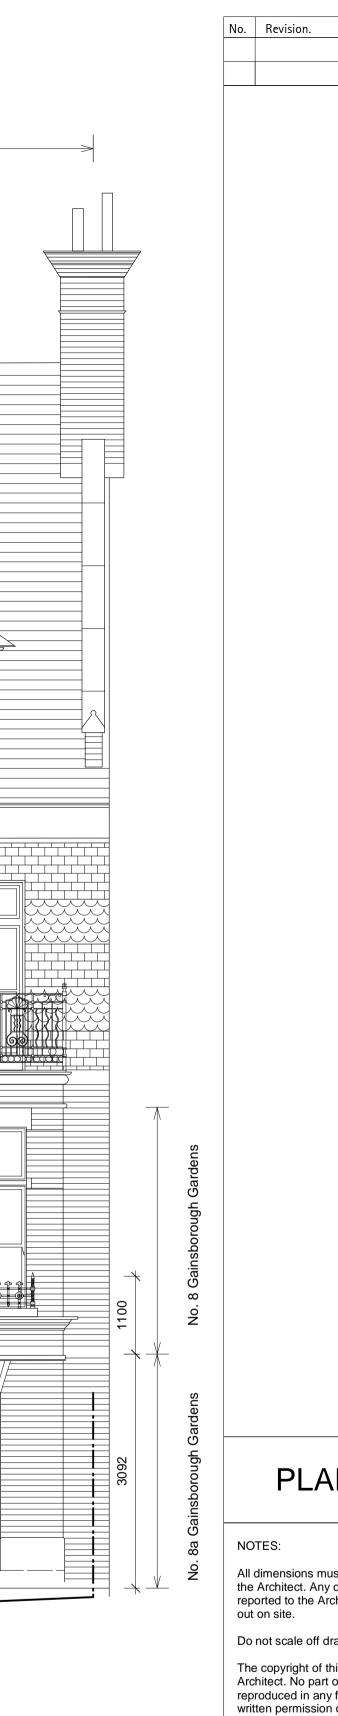

Proposed Rear Elevation

വ Ċ ∞ No. C



PLANNING ISSUE
NOTES: All dimensions must be confirmed on site and verified with the Architect. Any discrepencies on the drawing must be reported to the Architect prior to any works being carried out on site.
Do not scale off drawing. The copyright of this schedule / drawing remains with the Architect. No part of this schedule / drawing may be reproduced in any form or by any means without the
written permission of Greenway & Lee Architects.
Project: 8 Gainsborough Gardens
Drawing Title: Existing and Proposed Rear Elevation
Drawing No: 1805/AE/EE 103
Date: 10.11.09 Scale: 1:50
GREENWAY & LEE ARCHITECTS BRANCH HILL MEWS, LONDON NW3 7LT. Tel: 020 7435 6091 Fax: 020 7435 6081

Date.