




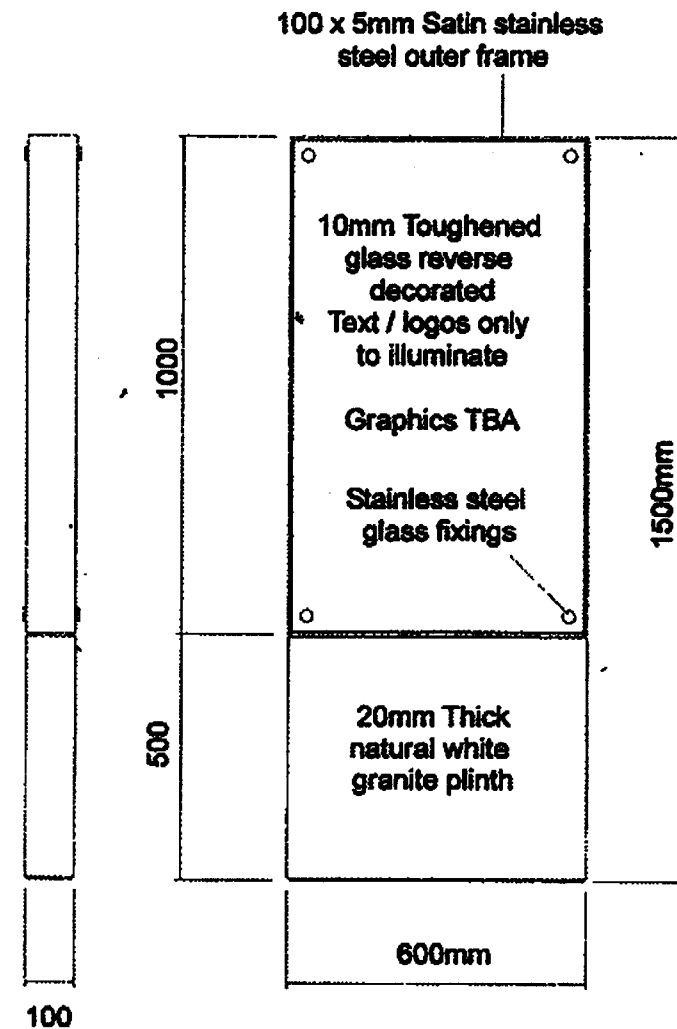


Front / rear elevation 1:20

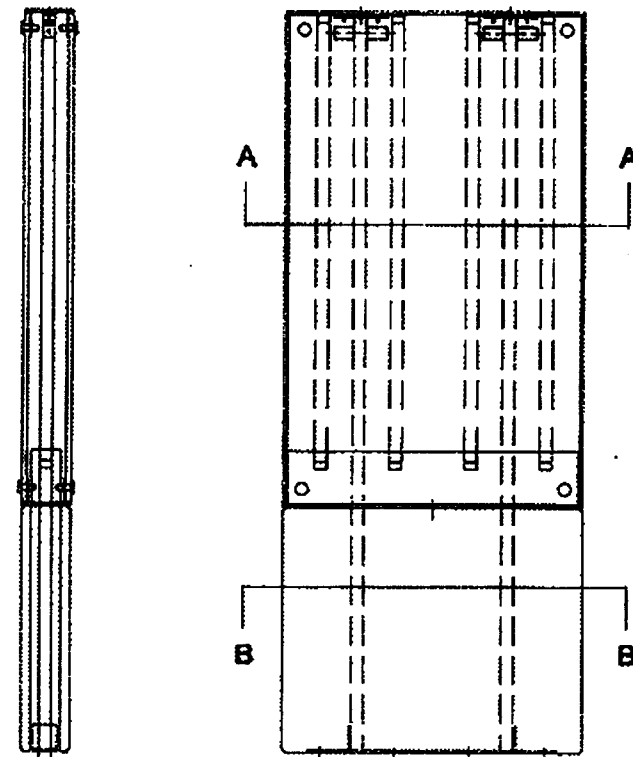

Section A-A 1:10

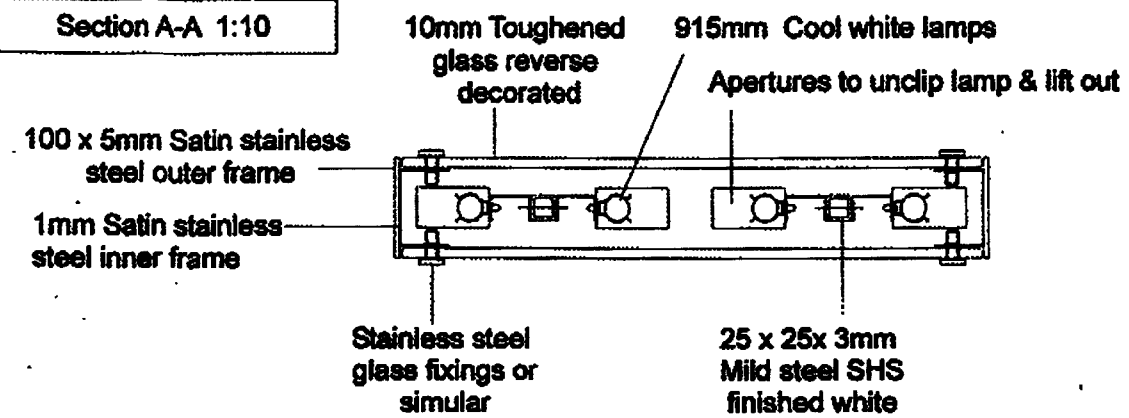

Section B-B 1:10

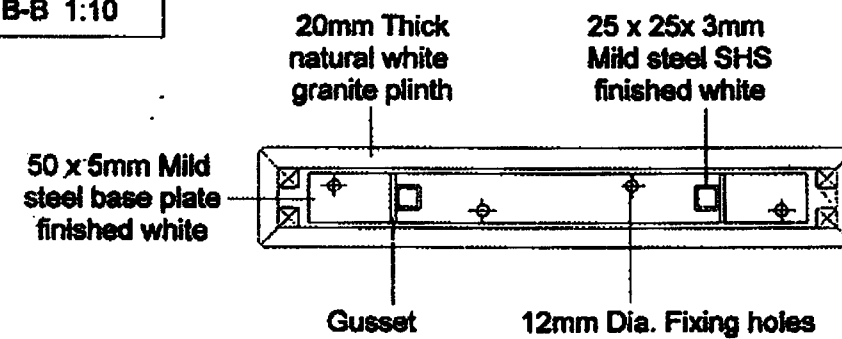


Removeable top  
for access to lamps

Top hat section  
for locating lamps


End section 1:10

RECEIVED  
17 NOV 2009

|   |  |   |     |                                                                                            |  |
|---|--|---|-----|--------------------------------------------------------------------------------------------|--|
| <b>SIGN 2000</b>   |  | Lynn Industrial Park<br>Mansfield Road<br>Preston Wood<br>Kort, TW12001   |     | T: +44(0)1923894300<br>F: +44(0)1923894300<br>E: info@sign2000.co.uk<br>www.sign2000.co.uk |  |
| DRAWING:   |  | SHEET   | ISS | DATE                                                                                       |  |
|   |  | 1 of 1   | 1   | 30.09.09                                                                                   |  |
|   |  |   | 2   | 08.10.09                                                                                   |  |
| FILE LOCATION: data3ongserver/Sicilian Avenue   |  |   |     |                                                                                            |  |
| DRAWN BY: TC   |  | TITLE:   |     | Sicilian Avenue Totem section                                                              |  |
| CHKD BY: xxx   |  |   |     |                                                                                            |  |
| THIRD ANGLE PROJECTION   |  | ALL DIMS IN MILLIMETRES (mm)<br>UNLESS OTHERWISE STATED   |     |                                                                                            |  |
| ANY MODIFICATIONS<br>MUST BE REPORTED<br>TO DRAWING OFFICE.   |  | CLIENT: Holborn Links   |     |                                                                                            |  |
| Colour references are<br>indicative only, subject<br>to printer limitations.                                                                                                  |  | SCALE: 1:20 & 1:10 @ A4   |     |                                                                                            |  |
| This drawing for document<br>is the property of Sign 2000.<br>It must not be copied<br>(in whole or part) or used for<br>reproduction, without prior<br>consent of the owner. |  |    |     |                                                                                            |  |

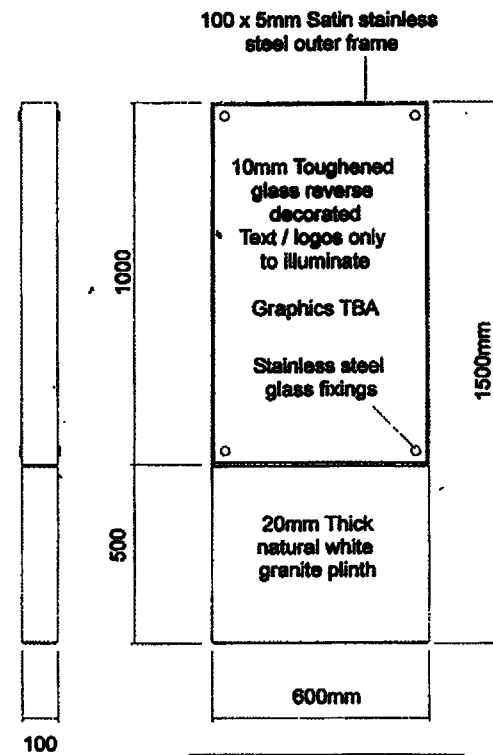


Front / rear elevation 1:20

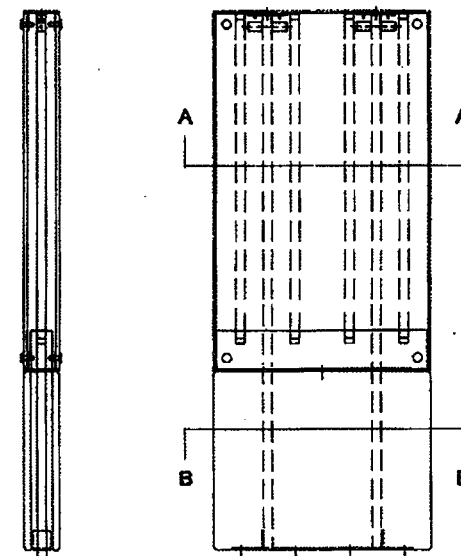


End section 1:10

Section A-A 1:10

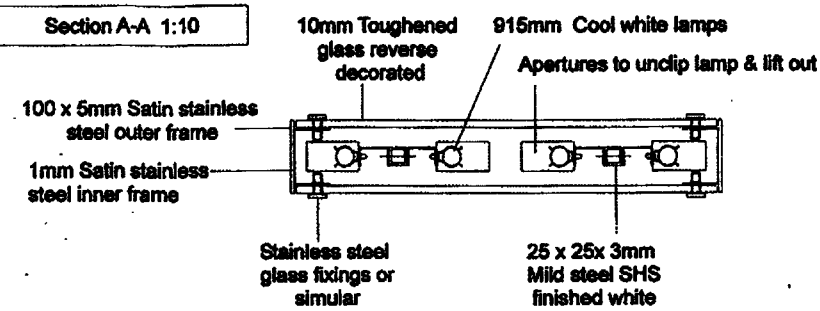

Section B-B 1:10

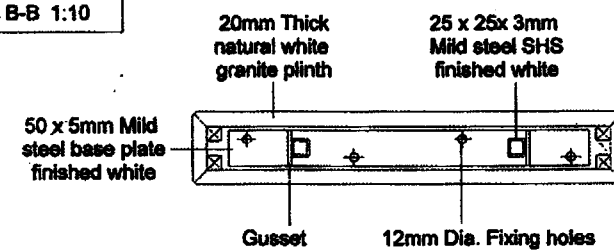


|   |                                                      |   |          |
|---|------------------------------------------------------|---|----------|
| <b>SIGN 2000</b>   |                                                      | <small>Sign 2000 Ltd<br/>Registered Office: 100, The Quadrant, London, W1A 1AA<br/>Registered in England No. 2841115</small> |          |
| DWGNO:   | SHEET                                                | ISS   | DATE     |
|   | 1 of 1                                               | 1   | 30.09.00 |
| FILE LOCATION: data3000server/Sicilian Avenue   |                                                      |   |          |
| DRAWN BY: TC   | TITLE: Sicilian Avenue Totem section                 |   |          |
| CHD BY: JDC   | ALL DIMS IN MILLIMETRES (mm) UNLESS OTHERWISE STATED |   |          |
| THIRD ANGLE PROJECTION   | CLIENT: Holborn Links                                |   |          |
| ANY MODIFICATIONS MUST BE REPORTED TO DRAWING OFFICE   | SCALE: 1:20 & 1:10 @ A4                              |   |          |
| Colour references are indicative only, subject to printer limitations.   |                                                      |   |          |
| <small>This drawing for document is the property of Sign 2000. It must not be copied, reproduced or used for any purpose without the prior written consent of the owner.</small> |                                                      |   |          |

RECEIVED 20 OCT 2000

DO NOT SCALE THIS DRAWING

CONTRACTORS ARE TO CHECK ALL DIMENSIONS PRIOR TO COMMENCEMENT ON SITE AND NOTIFY THE ARCHITECT OF ANY ERRORS, OMISSIONS, OR DISCREPANCIES.  
TATE & HINDLE DESIGN LIMITED RETAIN COPYRIGHT OF THIS DRAWING. IT MAY NOT BE COPIED, ALTERED OR REPRODUCED IN ANY WAY WITHOUT THEIR WRITTEN AUTHORITY.

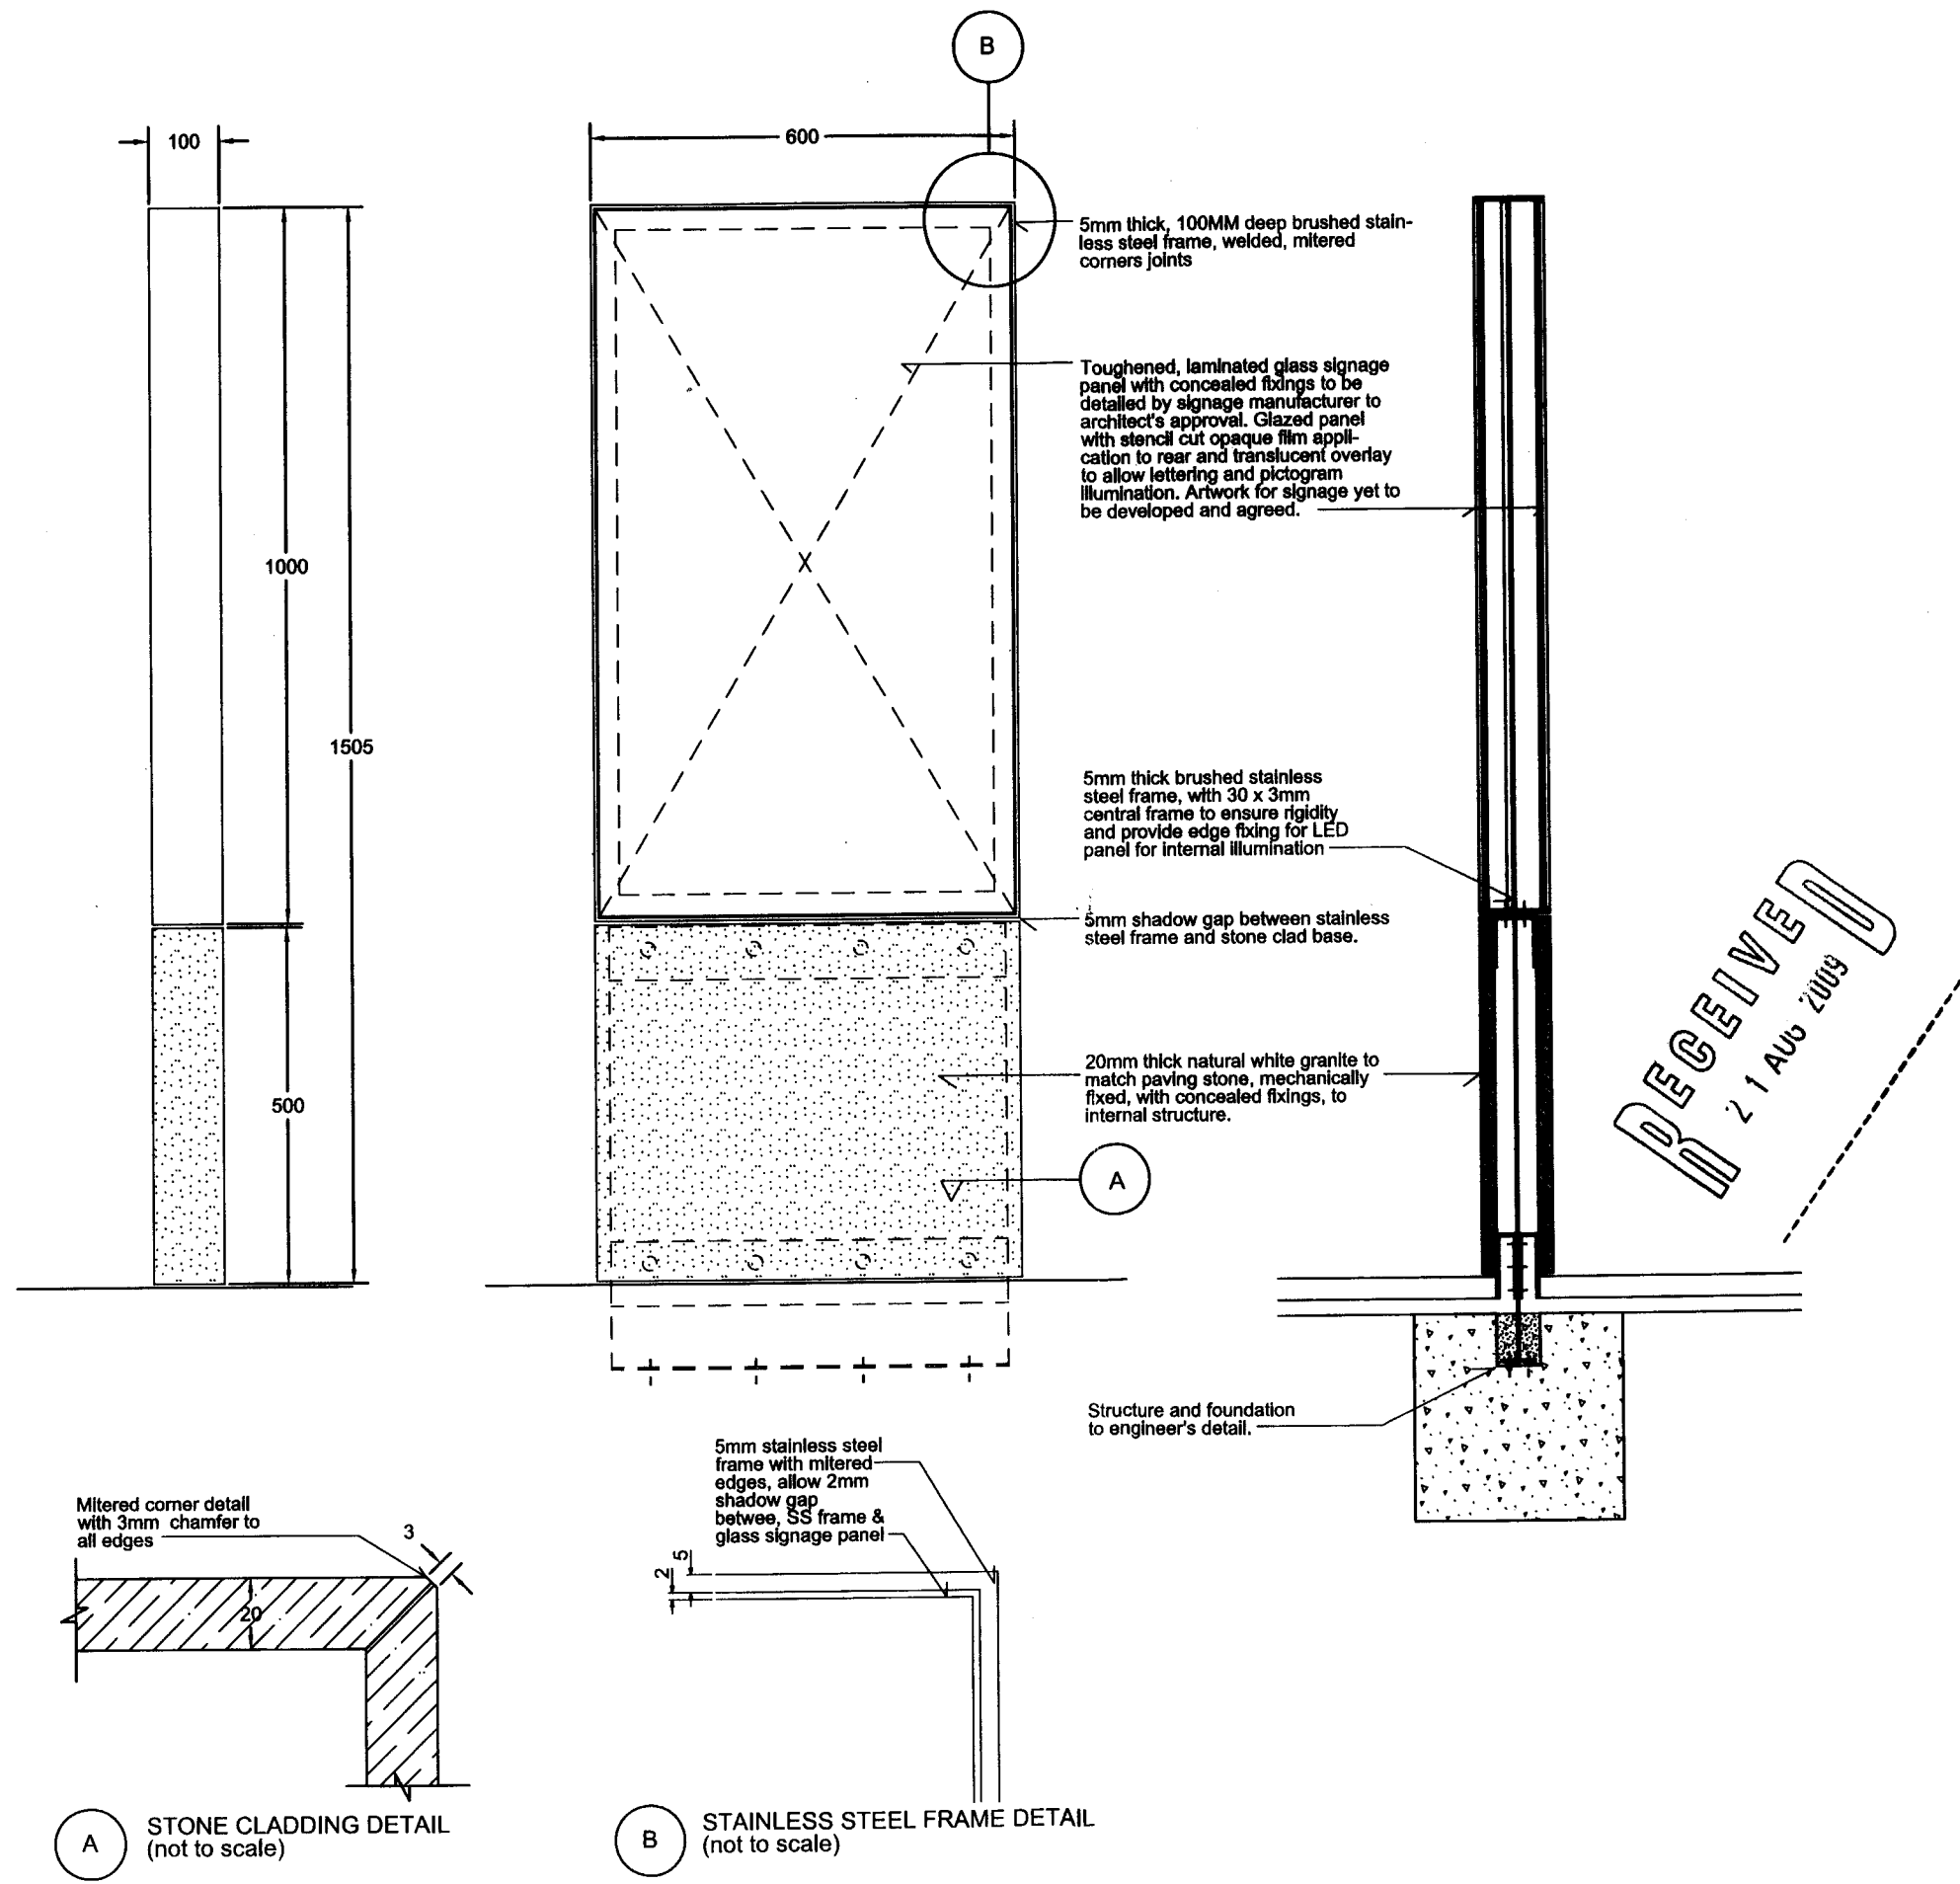

|     |             |          |         |
|-----|-------------|----------|---------|
| 00  | tp issue    | 12.06.09 | ah      |
| rev | description | date     | checked |

status  
**TOWN PLANNING**

client  
**Holborn Links**

project  
**Sicilian Avenue, Holborn**

drawing  
**External Tenant signage totem**

|           |       |         |          |
|-----------|-------|---------|----------|
| scale     | drawn | checked | date     |
| 1:10 @ A3 | OH    |         | JUNE '09 |

|             |         |          |
|-------------|---------|----------|
| project no. | dry     | revision |
| 8890        | (71)030 | 00       |


**TATE HINDLE**  
ARCHITECTURE + DESIGN

1 Lindsey Street, Smithfield, London EC1A 9HP  
mail@tatehindle.co.uk www.tatehindle.co.uk  
© Tate and Hindle Design Limited

T 020 7332 4850  
F 020 7332 4888

DO NOT SCALE THIS DRAWING

CONTRACTORS ARE TO CHECK ALL DIMENSIONS PRIOR TO COMMENCEMENT ON SITE AND NOTIFY THE ARCHITECT OF ANY ERRORS, OMISSIONS, OR DISCREPANCIES.  
TATE & HINDLE DESIGN LIMITED RETAIN COPYRIGHT OF THIS DRAWING. IT MAY NOT BE COPIED, ALTERED OR REPRODUCED IN ANY WAY WITHOUT THEIR WRITTEN AUTHORITY.

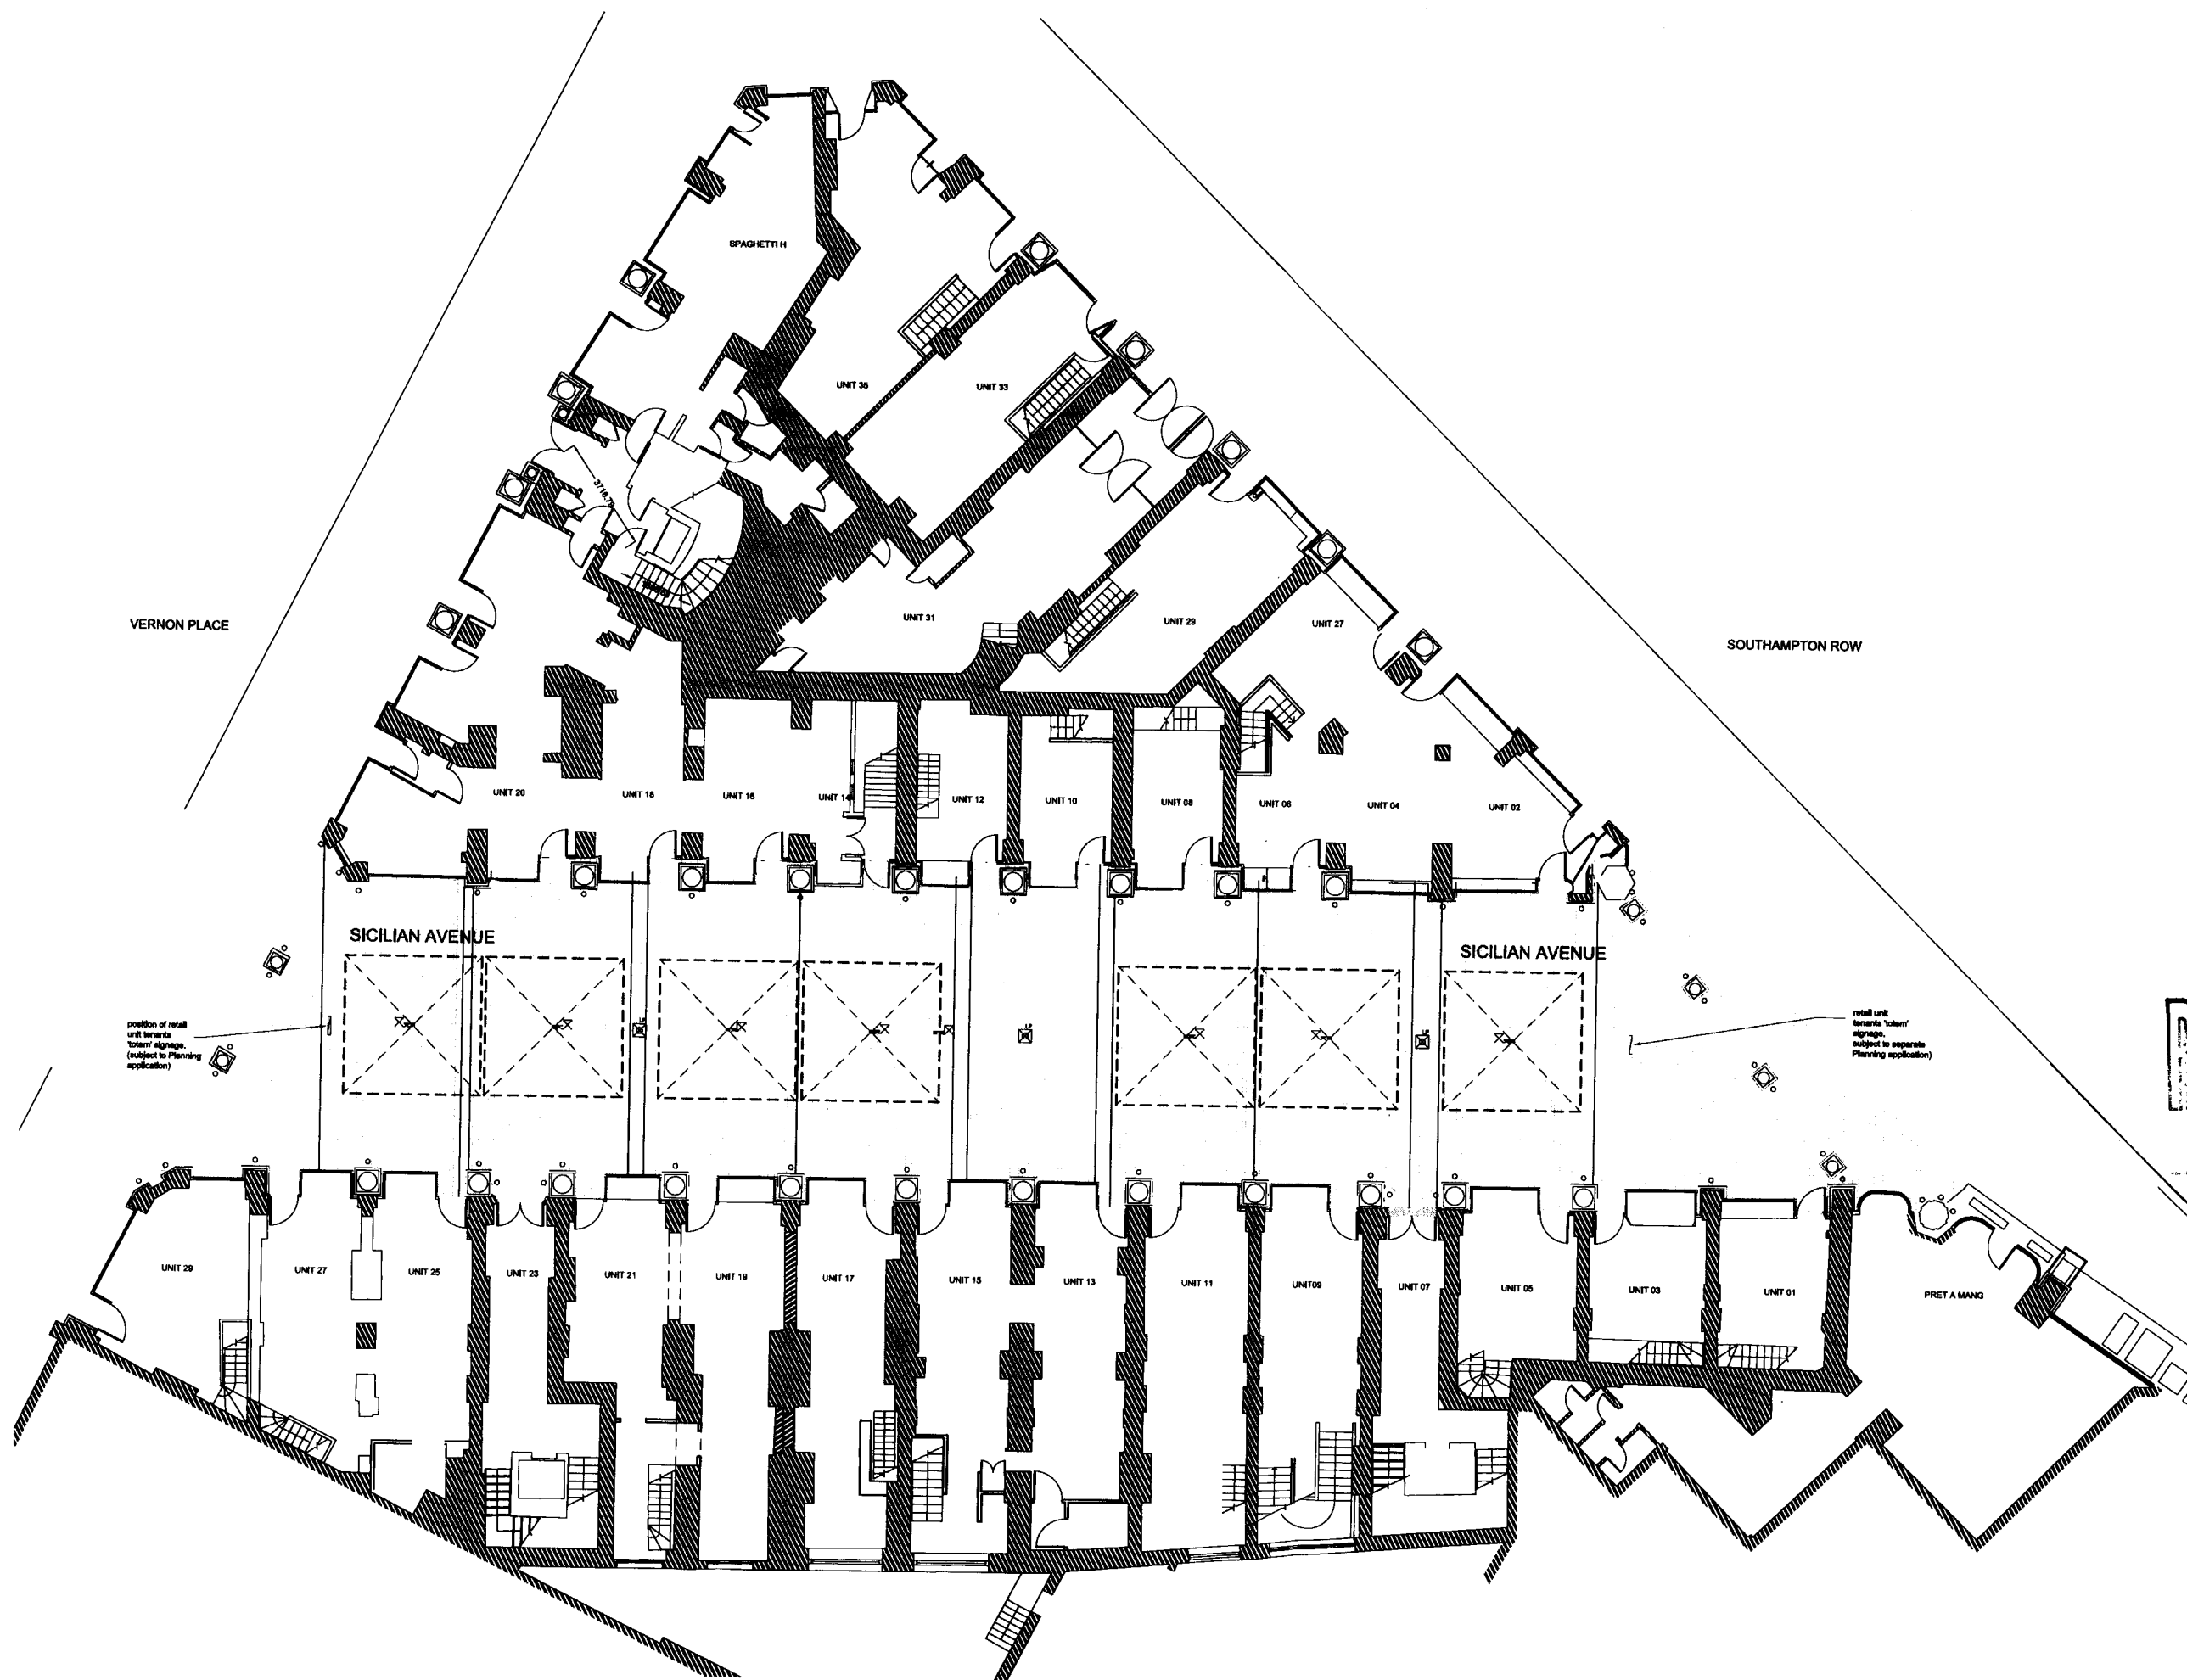

RECEIVED  
04 NOV 2009

00 Issued for Town Planning purposes. 26.07.09 AH  
rev description date issue checked by

client  
HOLBORN LINKS Ltd.  
project  
SICILIAN AVENUE

drawing  
OVERALL SITE PLAN  
showing 2No. Totem Signs  
along Sicilian Avenue

scale 1:100 @ A1 draw AH date December 2009

ref reference 3870model/plan/ground floor\_Tony checked

job 8890 desc (90)016 revision 00

TATE AND HINDLE DESIGN LIMITED  
1 LINDSEY STREET  
SMITHFIELD  
LONDON EC1A 9HP  
Tel: 020 7332 4860 Fax: 020 7332 4868  
E: mail@tatehindle.co.uk W: www.tatehindle.co.uk

TATE