





DUDLEY COURT - PROPOSED FRONT ELEVATION - WITH NEW GREEN ROOF

DATUM 5.00m

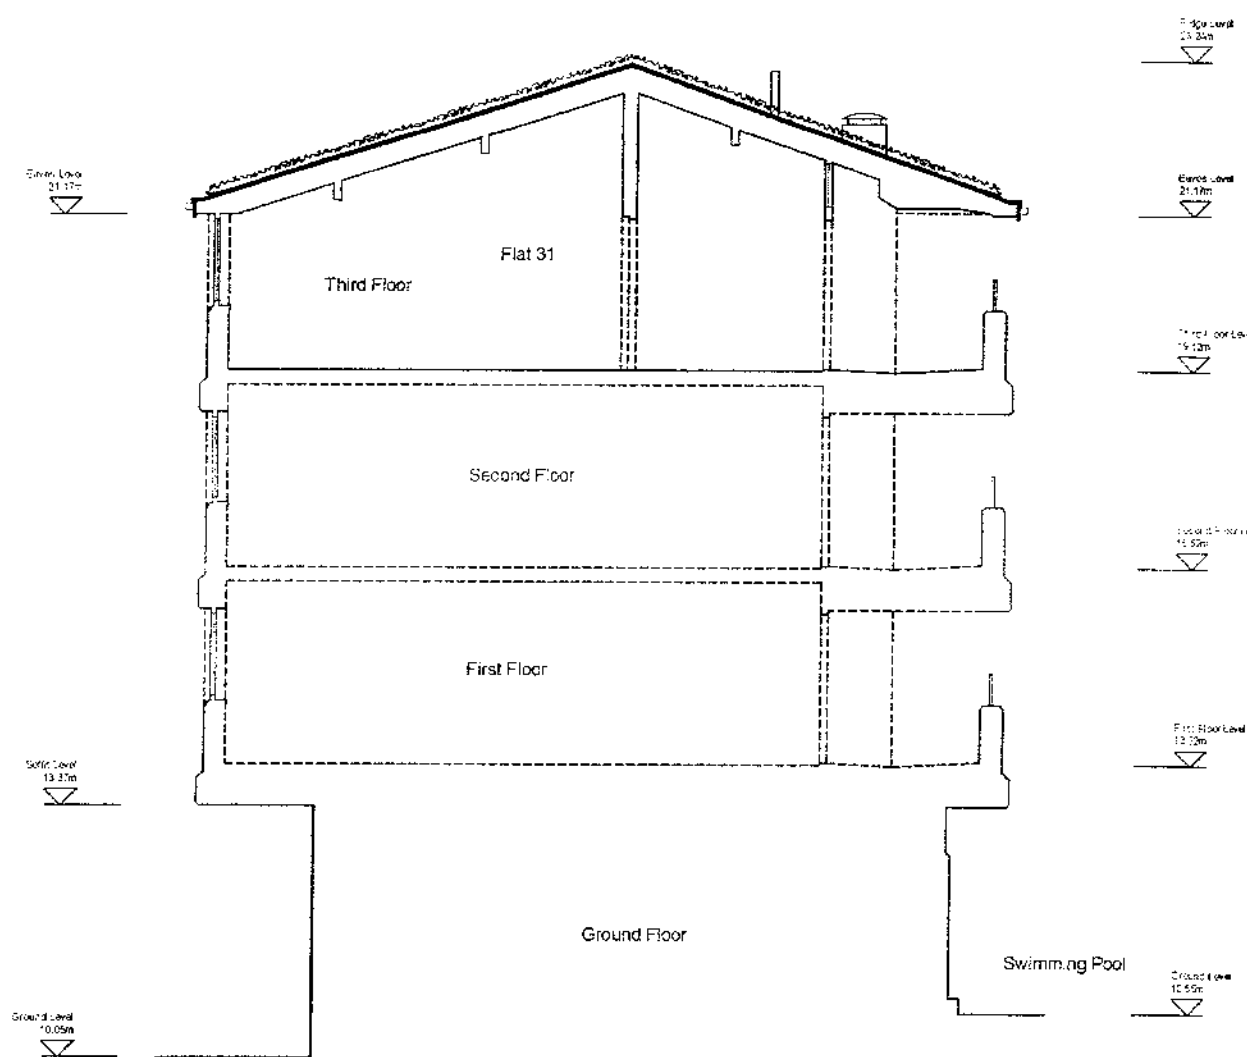

DUDLEY COURT - PROPOSED SECTION A-A - WITH NEW GREEN ROOF

DATUM 5.00m

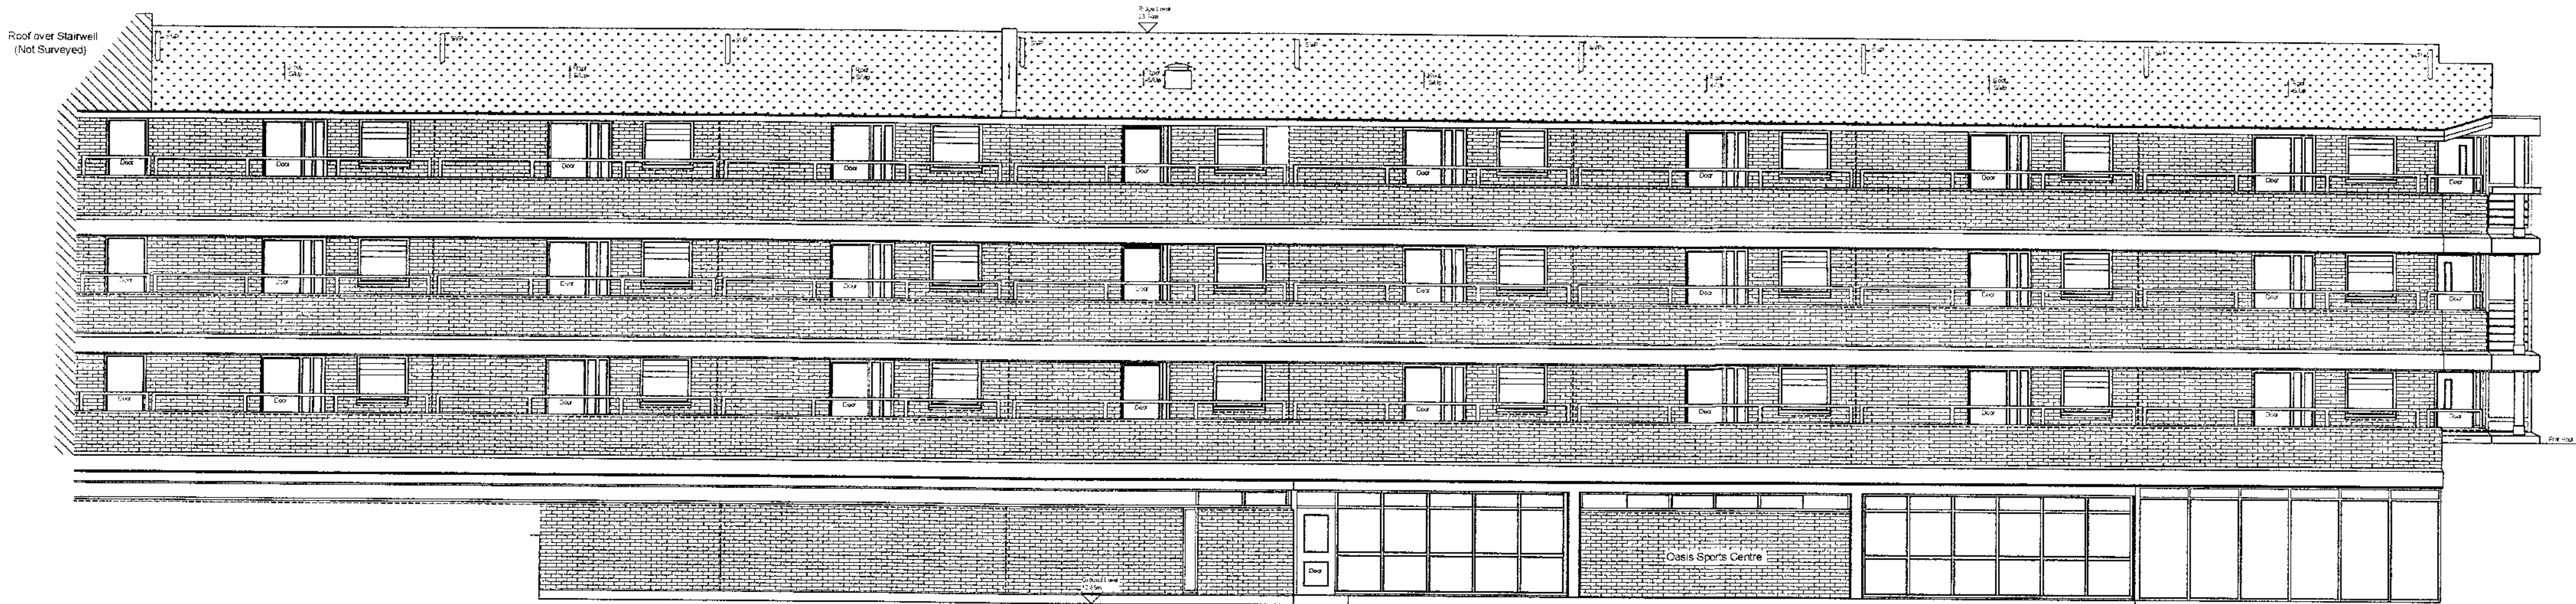

DUDLEY COURT - PROPOSED REAR ELEVATION - WITH NEW GREEN ROOF

DATUM 5.00m

General Notes:
Levelling
All levels based on Arbitrary Value 5.000m
Plan Information
The footprint of the building forms a curve.
The Elevations have been presented on a flat plane for clarity.

All dimensions and levels to be checked on site by contractor prior to preparation of shop drawings and commencement of work on site.
Do not scale from this drawing.
This drawing and the copyrights and patents therein are the property of Baily Garner and may not be used or reproduced without consent.
This drawing is to be used in conjunction with all relevant consultant's and/or specialist's drawings/documents and any discrepancies or variations are to be notified to Baily Garner before the affected work commences.

A1	CLIENT	PROJECT		
	London Borough of Camden	Proposed Green Roof		
	ADDRESS	TITLE		
	1 - 40 Dudley Court Covent Garden WC2H 9RA	Proposed Elevations & Section Planning		
	PURPOSE OF ISSUE	DATE		
SCALE	D	C	DATE	
1/100 @ A1	NH		23/11/2009	
JOB NO.	DRAWING NO.	REVISION		
23441	P 002	A		

A) Soli Vent Pipes added	NH	C	23/11/09
REVISION	D		DATE

BAILY GARNER
140-148 ELTHAM HILL
LONDON SE8 5DY
T: 020 8294 1000
F: 020 8294 1355
e: general@bailygarner.co.uk