

DUDLEY COURT - EXISTING ROOF PLAN
SCALE: 1:100



BAUDER XF301
SEDUM BLANKET

BAUDER ROOF RESISTANT
CAPPING SHEET

BAUDER UNDERLAY

BAUDER GREEN ROOF SYSTEM:
PERIMETER EDGE EAVES DETAIL
EXTERNAL GUTTER WITH WELTED DRIP
SCALE: 1:5

PLYWOOD

130mm
INSULATION
BOARD

BAUDER SS40
DRAINAGE TRIM

BAUDER CAPPING SHEET
FORMING WELTED DRIP


ALUMINIUM BOX GUTTER

EAVES VENTILATION

PROPOSED NEW GREEN ROOF AREA

Sedum species in current blankets:

- Sedum album* - coral carpet
- Sedum album* - 'bella d' Inverno
- Sedum Kamtschaticum* - ellacombianum
- Sedum Kamtschaticum* - weinstephaner gold
- Sedum montanum orientale*
- Sedum rupestri (reflexum)*
- Sedum pulchellum*
- Sedum acre*
- Sedum sexangulare*
- Sedum ewersie*
- Sedum verticillatum*
- Sedum spurium* - mesemianthemum = Delosferma
- Sedum spurium* - mesemianthemum = hallii

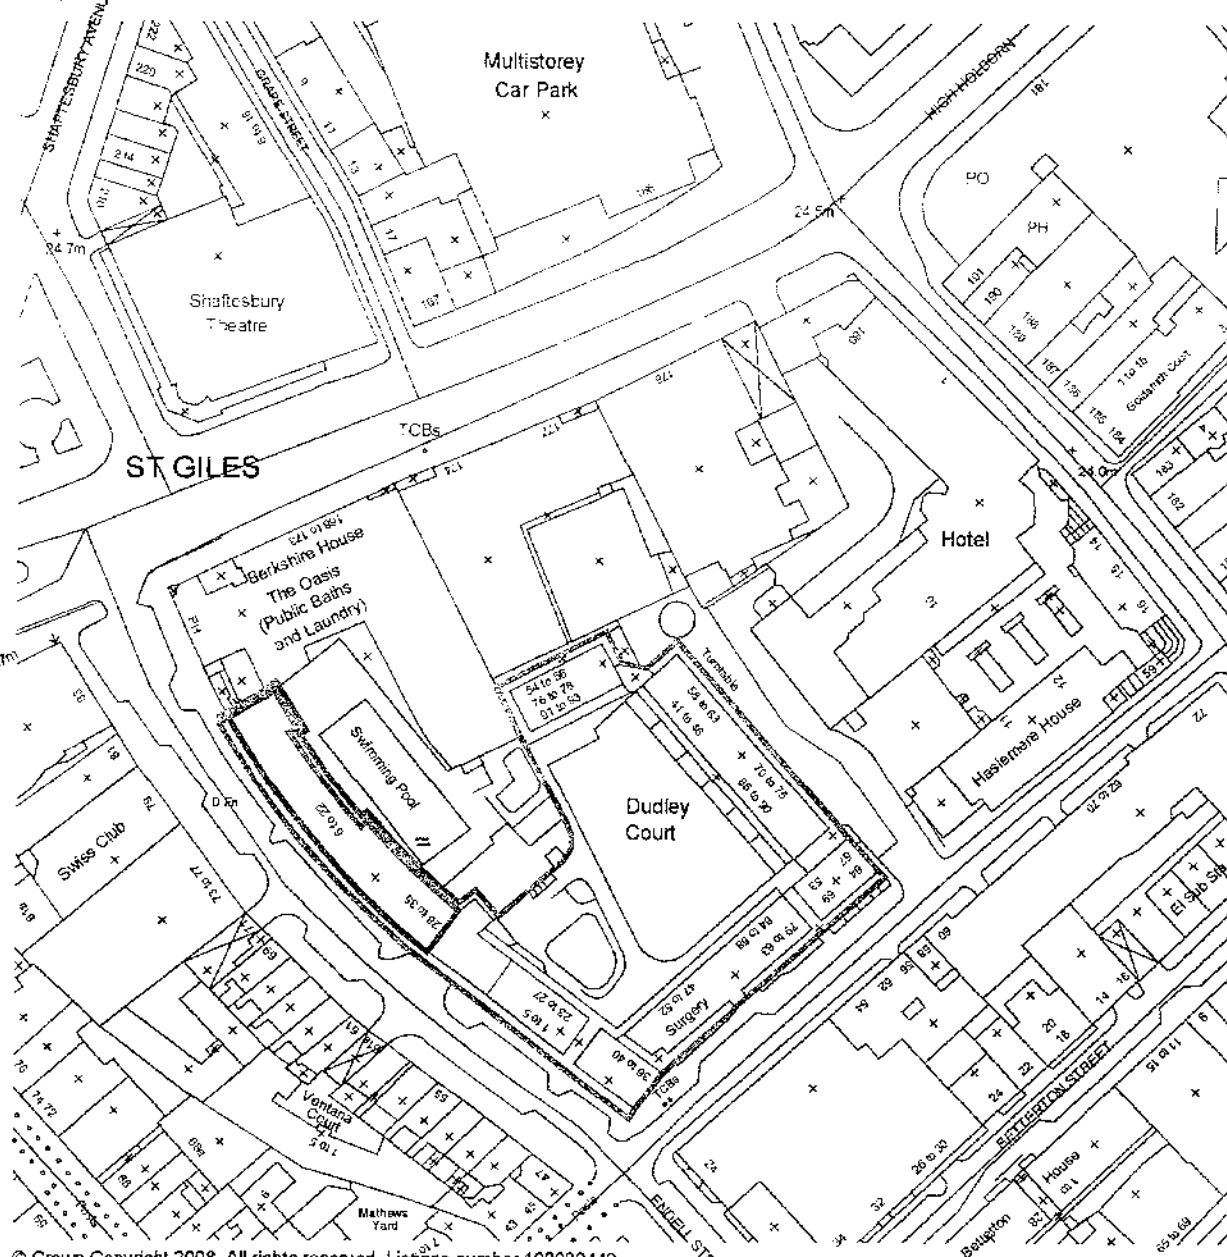

DUDLEY COURT - SITE PLAN
SCALE: 1:1250

DUDLEY COURT - PROPOSED ROOF PLAN
SCALE: 1:100

All dimensions and levels to be checked on site by contractor prior to preparation of shop drawings and commencement of work on site.
Do not scale from this drawing.
This drawing and the copyrights and patents therein are the property of Baily Garner and may not be used or reproduced without consent.
This drawing is to be read in conjunction with all relevant consultants and/or specialists drawings/documents and any discrepancies or variations are to be notified to Baily Garner before the affected work commences.

A1

CLIENT
London Borough of Camden
ADDRESS
1 - 40 Dudley Court
Covent Garden
WC2H 9RA

PROJECT
Proposed Green Roof
TITLE
Existing & Proposed Roof Plan &
Green Roof Details
PURPOSE OF ISSUE
Planning

SCALE
1/1250 1/100 1:5 @ A1
JOB NO.
23441
DATE
23/11/2009
DRAWING NO.
P 003
REVISION
A



BAILY - GARNER
140-148 ELTHAM HILL
LONDON SE8 6DY
T 020 8254 1000
F 020 8254 1100
e genenr@bailygarner.co.uk