



RECEIVED
24 NOV 2009

PHOTO A

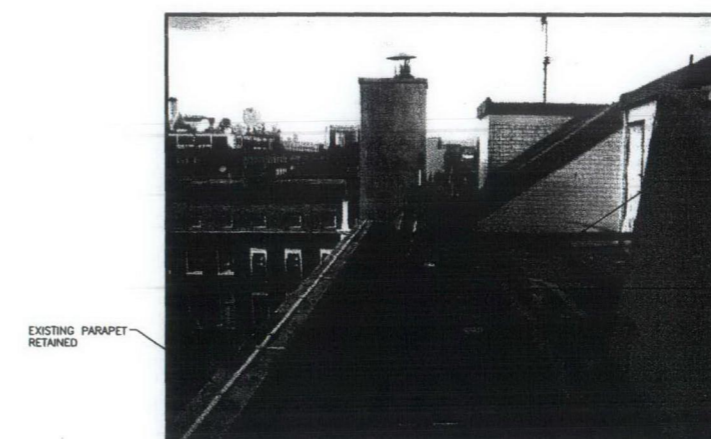



PHOTO B - AREA FOR NEW PLANT

T1	SKJ	PRE	TENDER ISSUE	12.11.0
no.	by	chkt.	revision	date


Wilson Mason and Partners
3 Chandos Street, Cavendish Square, London W1G 8JU
tel: 020 7637 1501 fax: 020 7631 0325

project
UCL
ION
Rockefeller Library


ROOF PLAN
Existing and Proposed

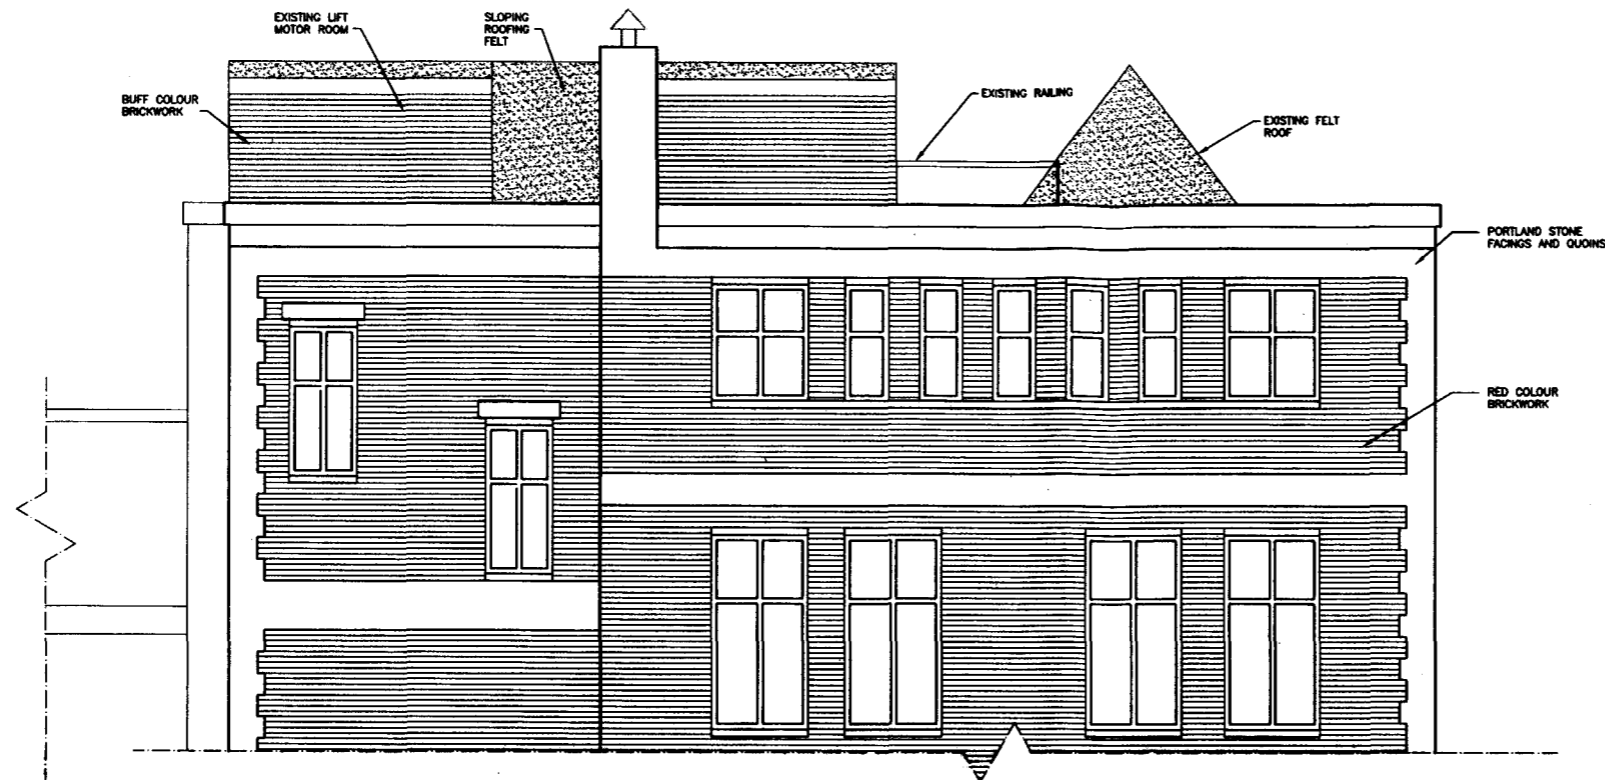


EXISTING WEST ELEVATION
(showing only top of the building)
scale: 1:50

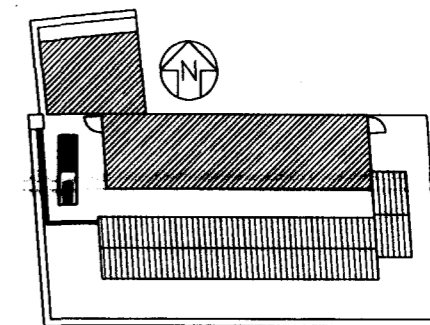

BLOCK ROOF PLAN
SHOWING LOCATION OF
PROPOSED UNIT
scale : 1:200

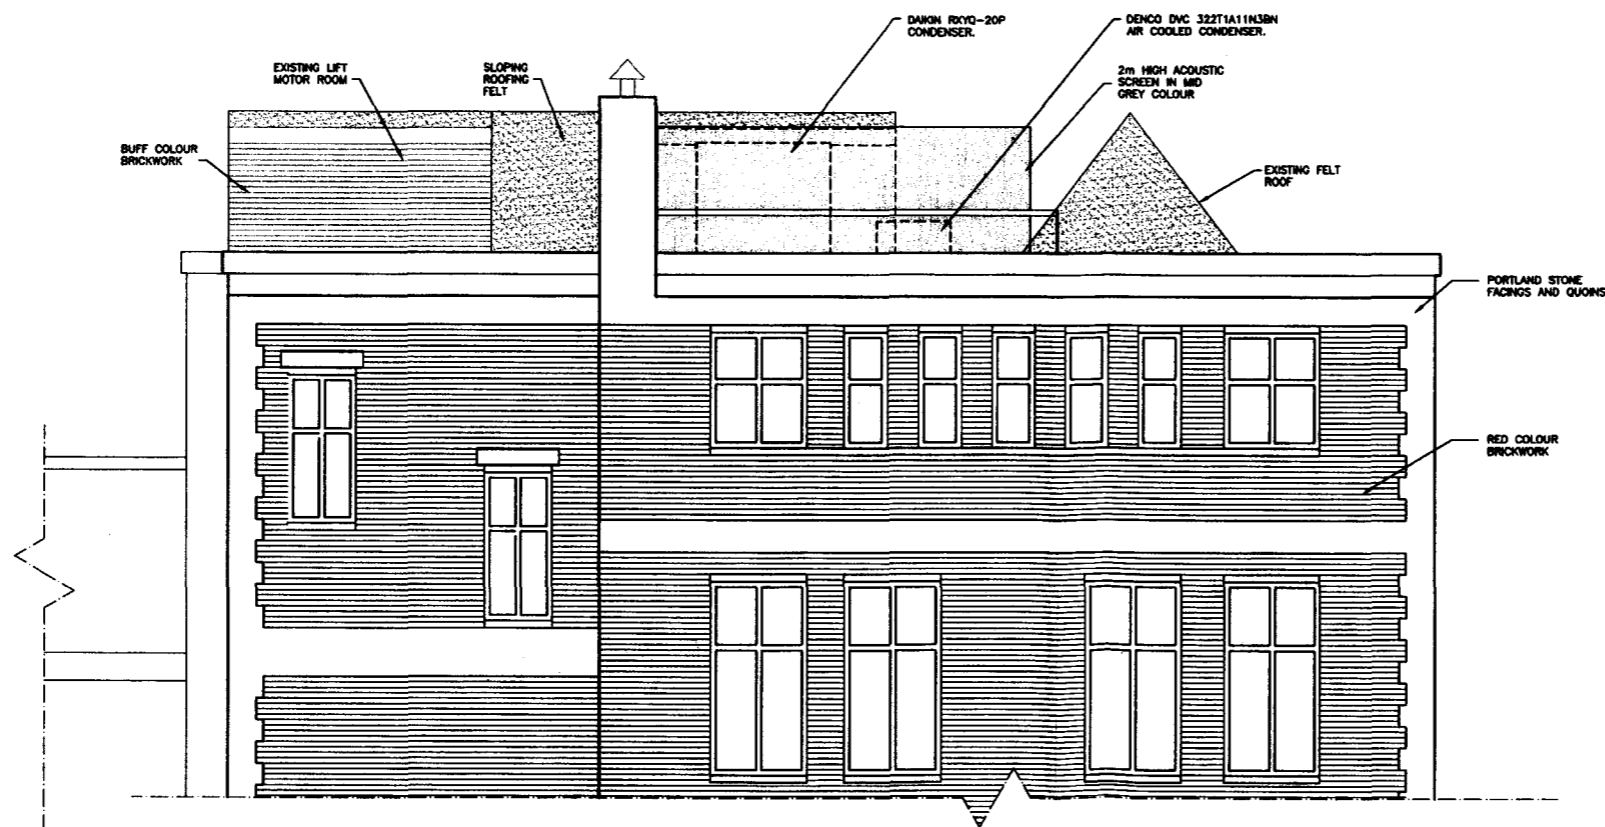

PROPOSED WEST ELEVATION
(showing only top of the building)
scale: 1:50

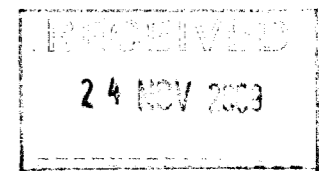

T1	AI	PRE	TENDER ISSUE	24.11.09
no.	by	chk.	revision	date

Wilson Mason and Partners
3 Chandos Street, Cavendish Square, London W1G 9JU
tel: 020 7637 1501 fax: 020 7631 0325

Project
UCL
ION
Rockefeller Library

Site
West Elevations
Existing and Proposed

AI	chk.	4862/L(00)05	T1
24.11.09	1:50/200 (AI)		
date	scale	no.	rev.