


This drawing is to be read in conjunction with all relevant consultants and specialist drawings. The Architect is to be notified of any discrepancies before proceeding. Do not scale from this drawing. All dimensions are to be checked on site. This drawing is subject to copyright.

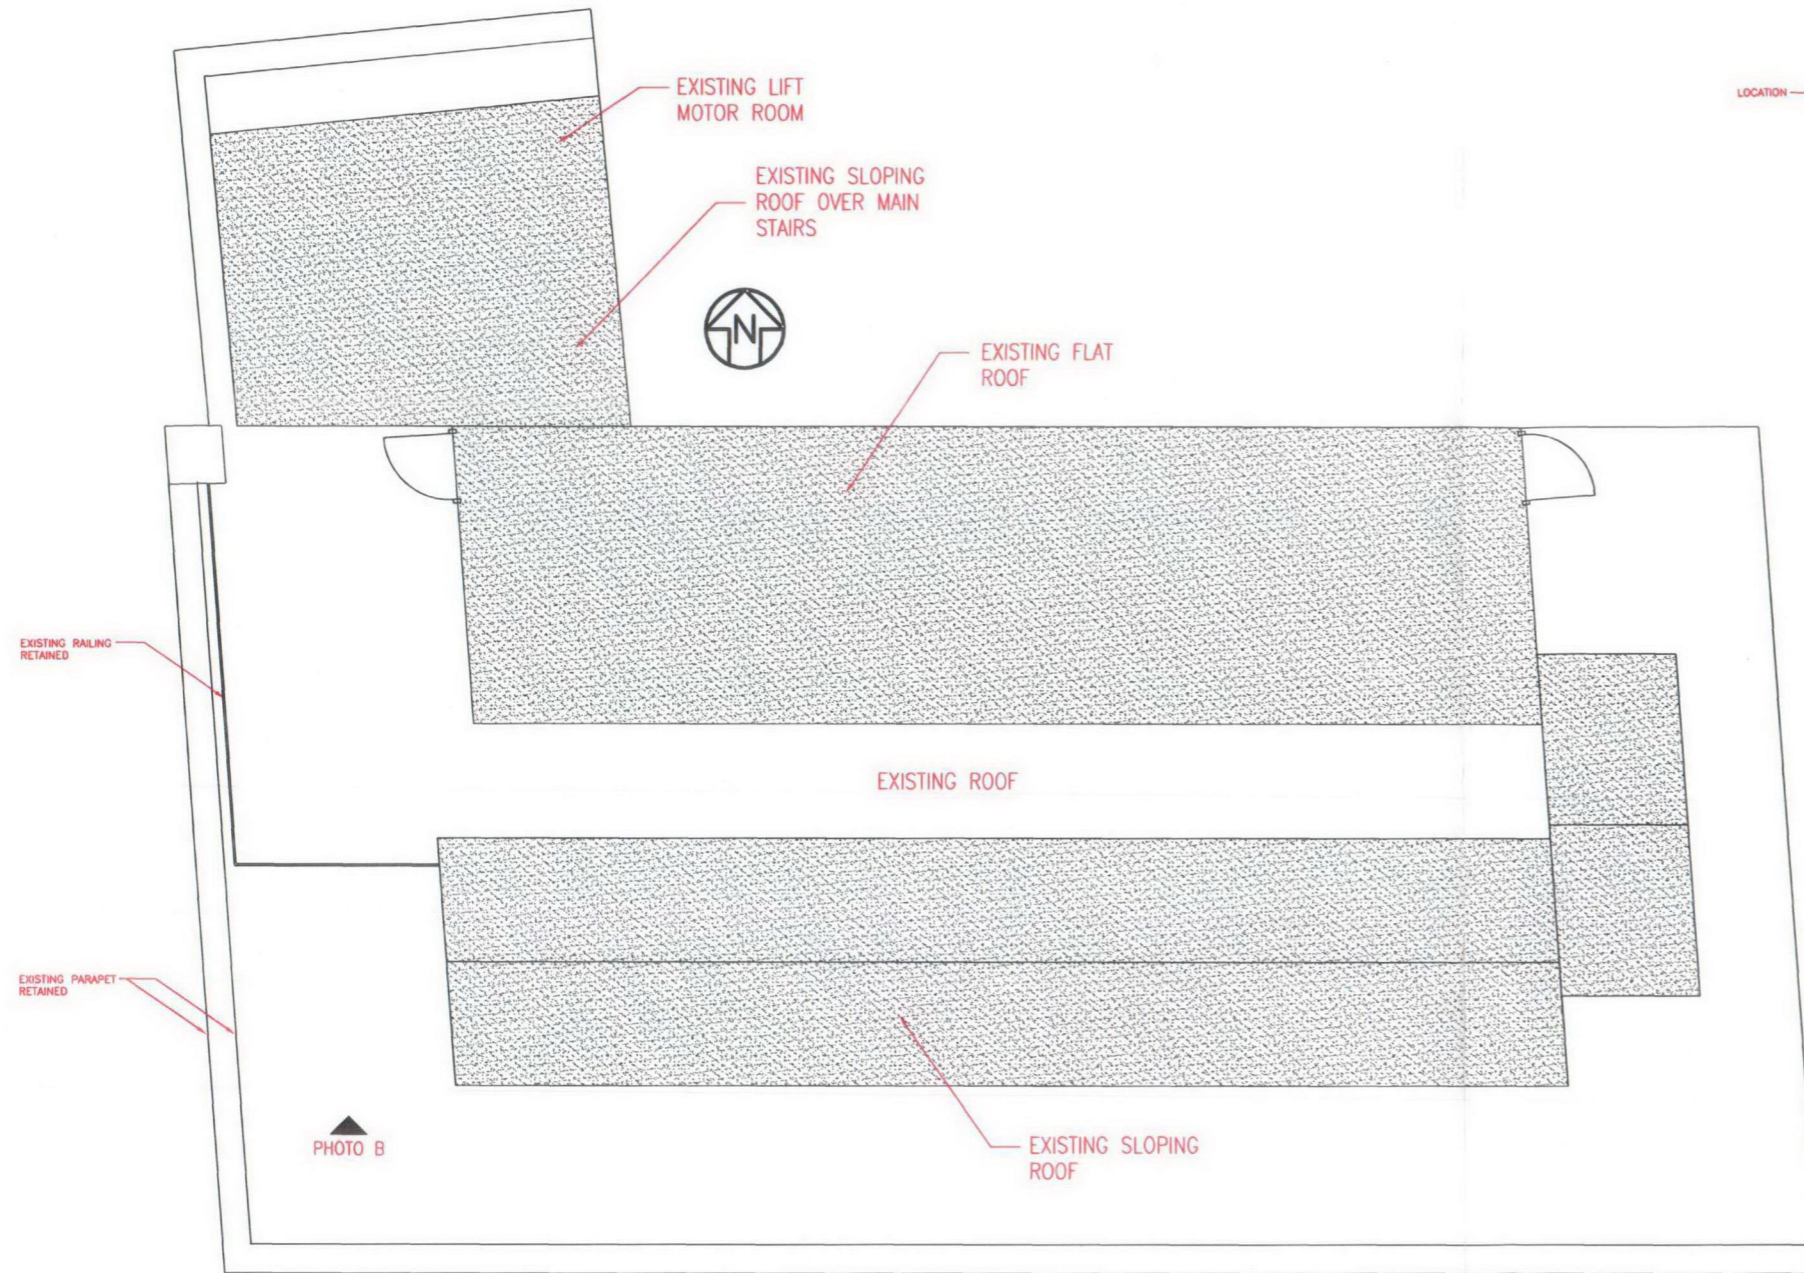

EXISTING ROOF PLAN
scale : 1:50



PHOTO A - EXTERNAL FACADES FROM SOUTH-WEST

RECEIVED
04 DEC 2009

| no. | by | chk. | revision | date |
|-----|----|------|----------|------|
| | | | | |
| | | | | |
| | | | | |
| | | | | |
| | | | | |
| | | | | |
| | | | | |
| | | | | |
| | | | | |

Wilson Mason and Partners
3 Chandos Street, Cavendish Square, London W1G 8JU
tel: 020 7637 1501 fax: 020 7631 0325

project
UCL
ION
Rockefeller Library

title
EXISTING ROOF PLAN

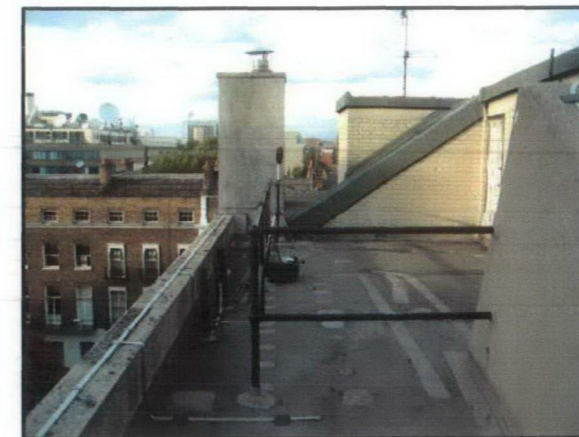


PHOTO B - EXISTING ROOF AREA