




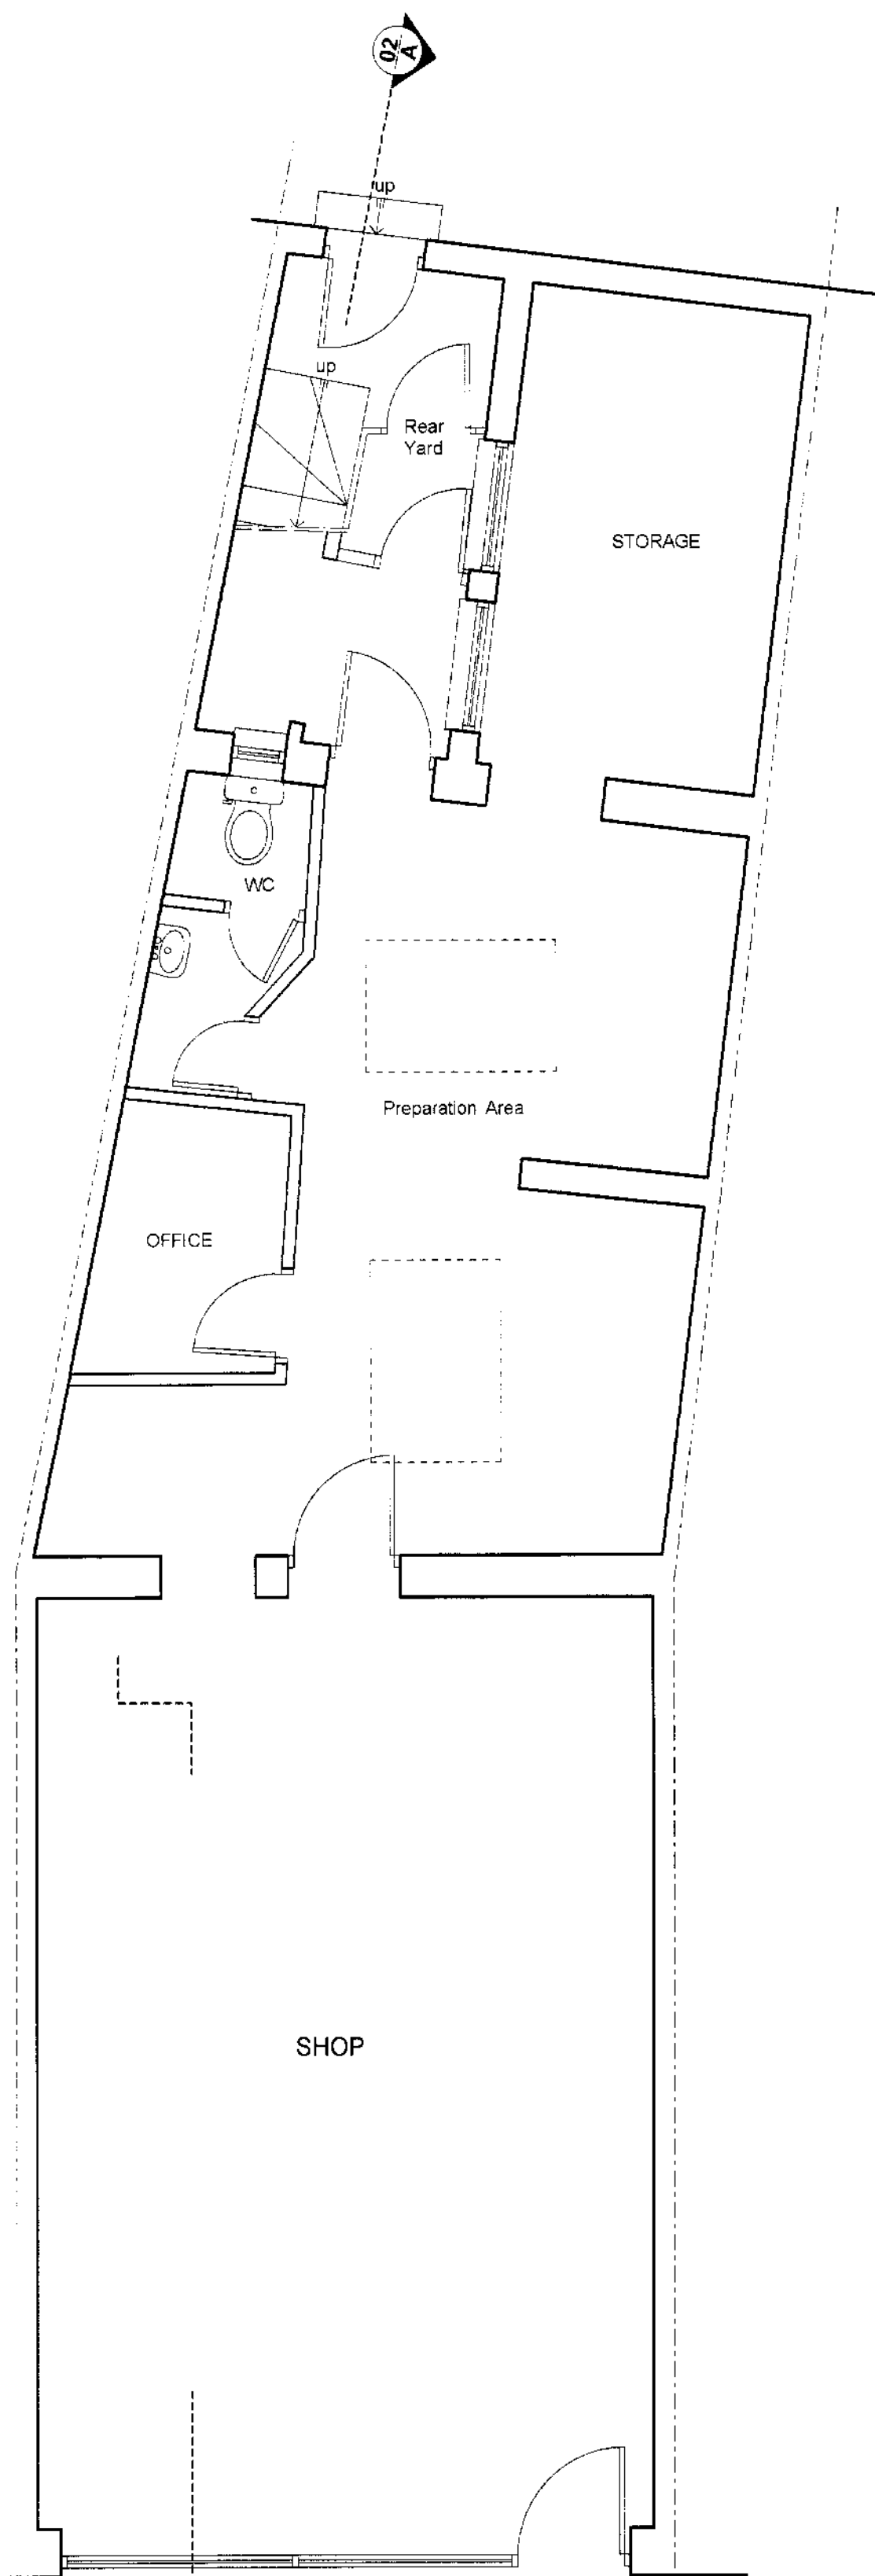


GROUND FLOOR AS EXISTING

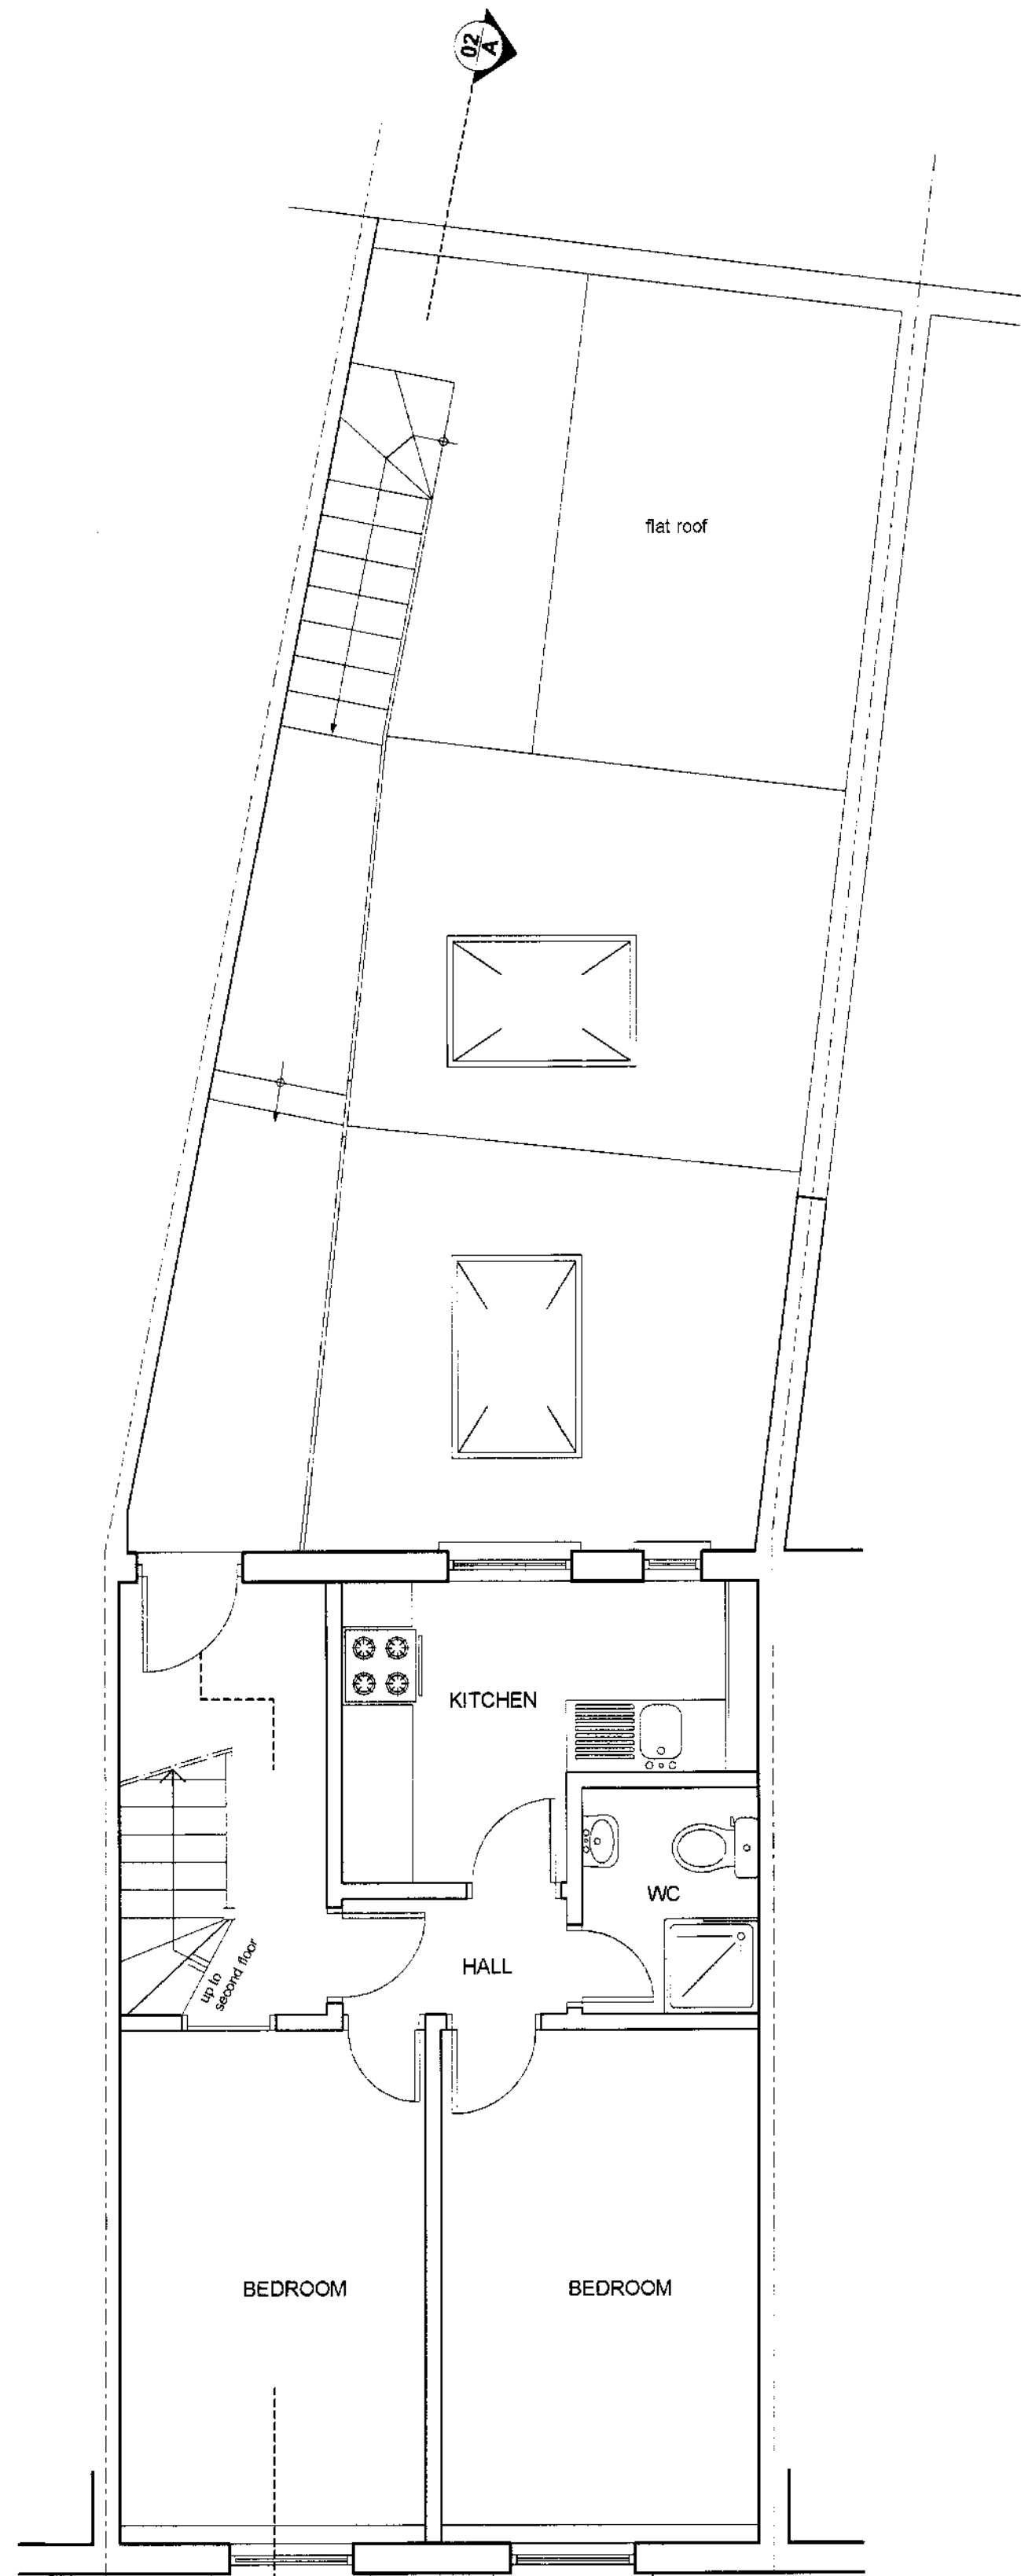


FIRST FLOOR AS EXISTING

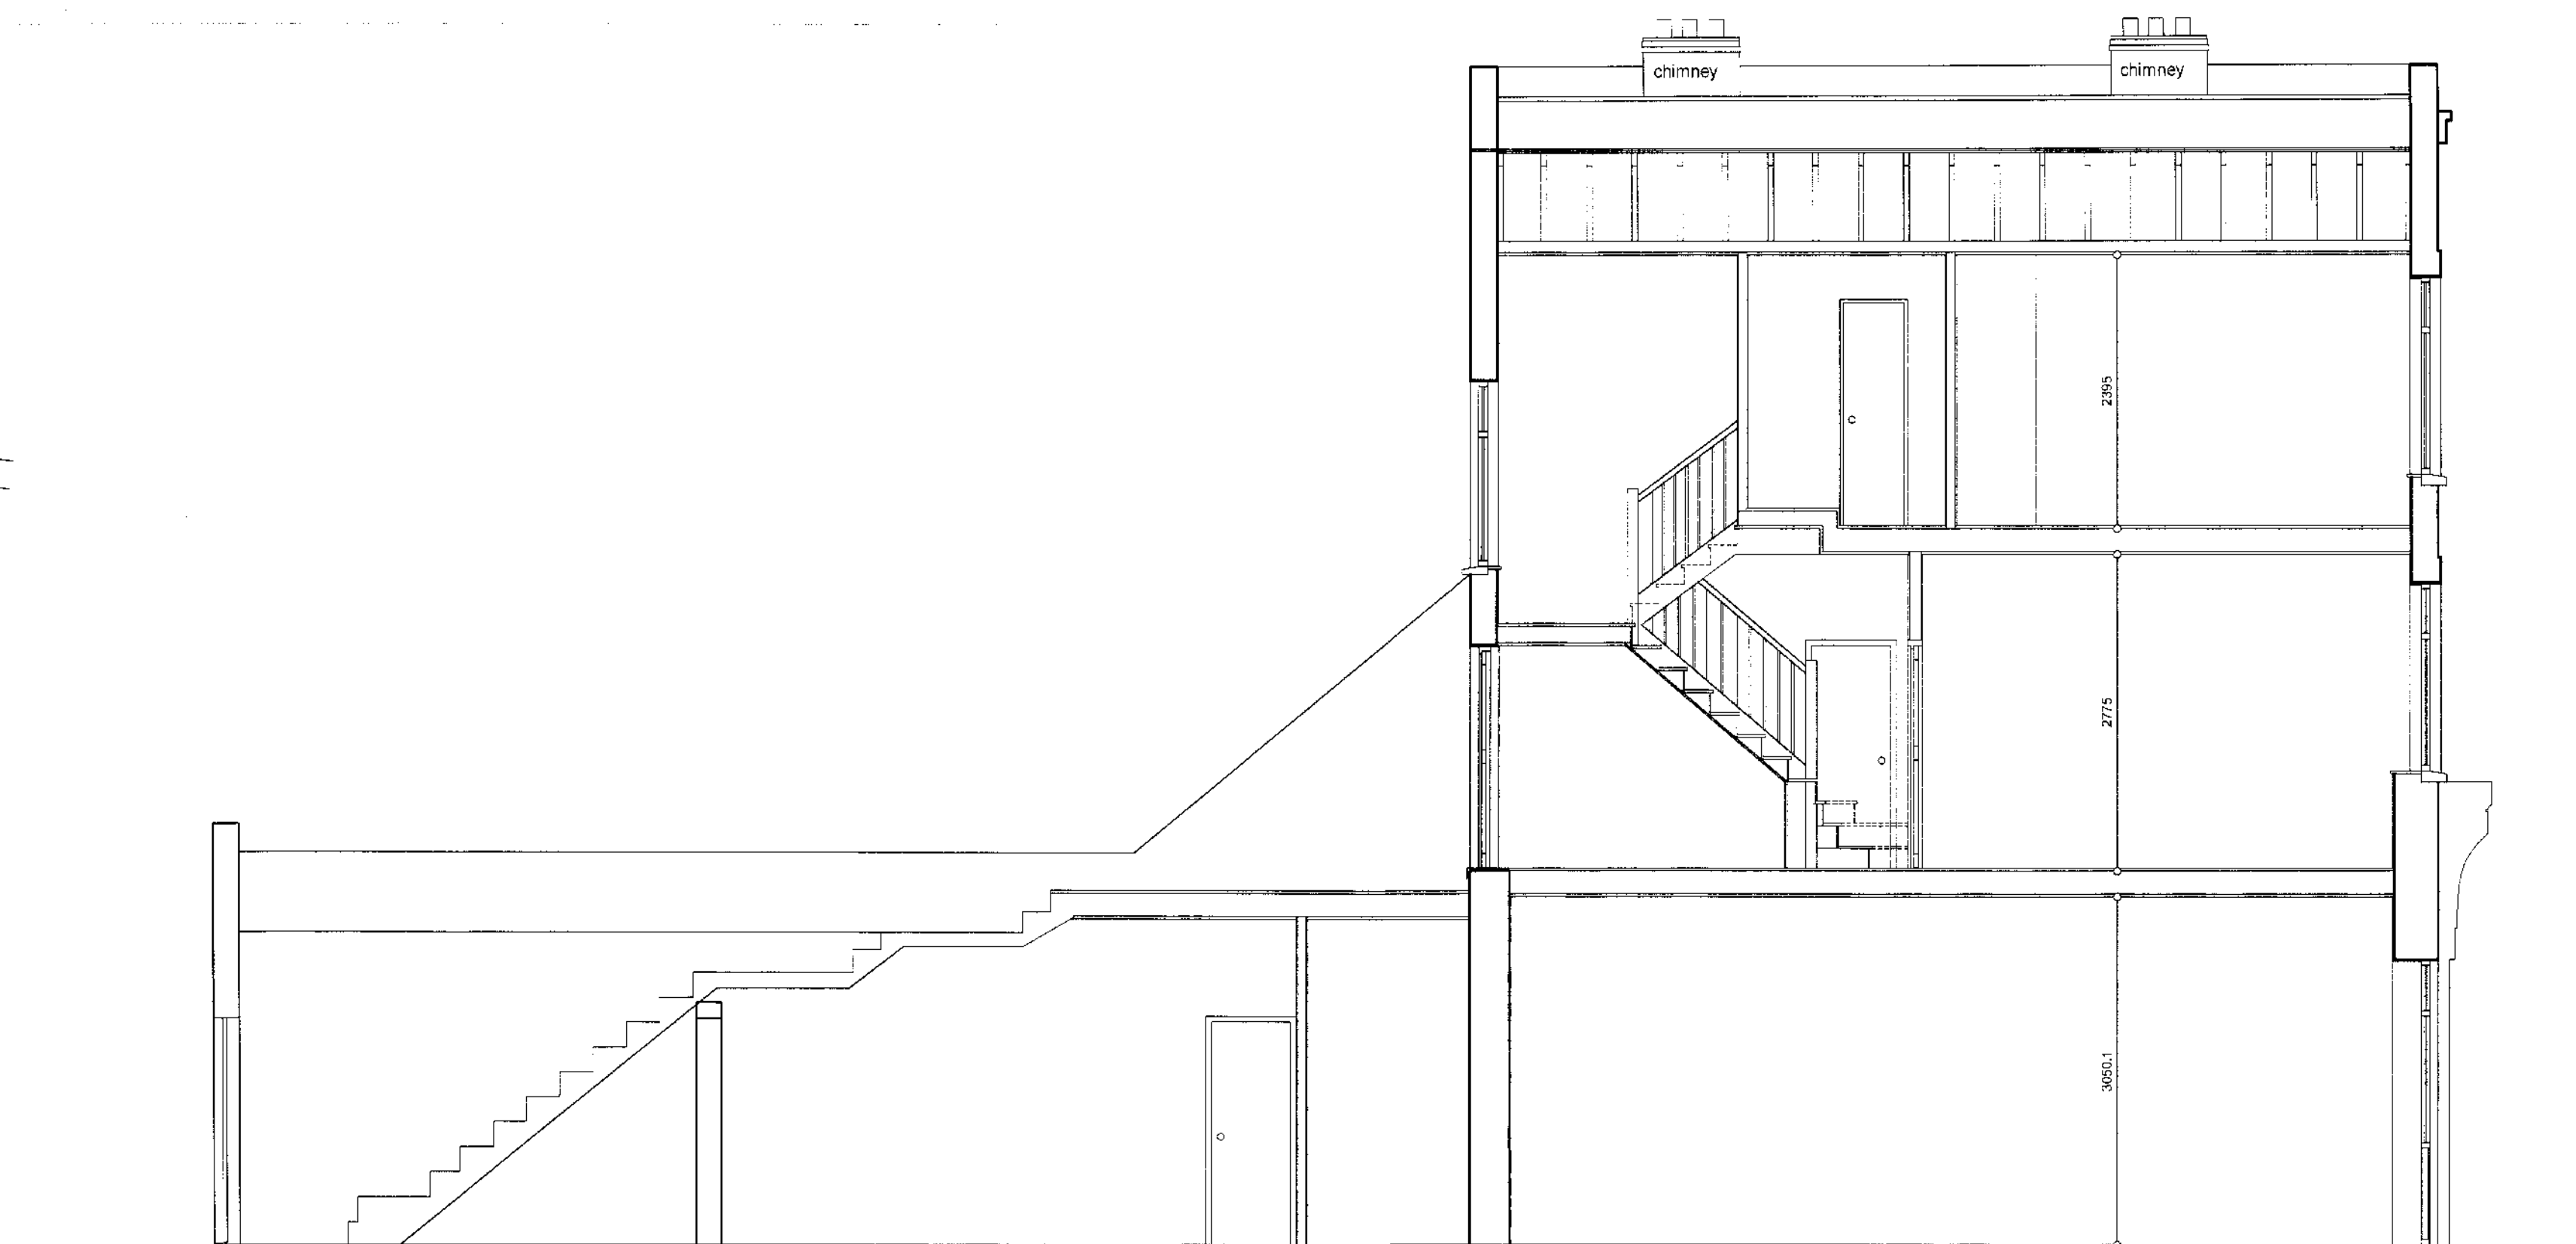

A - A SECTION AS EXISTING

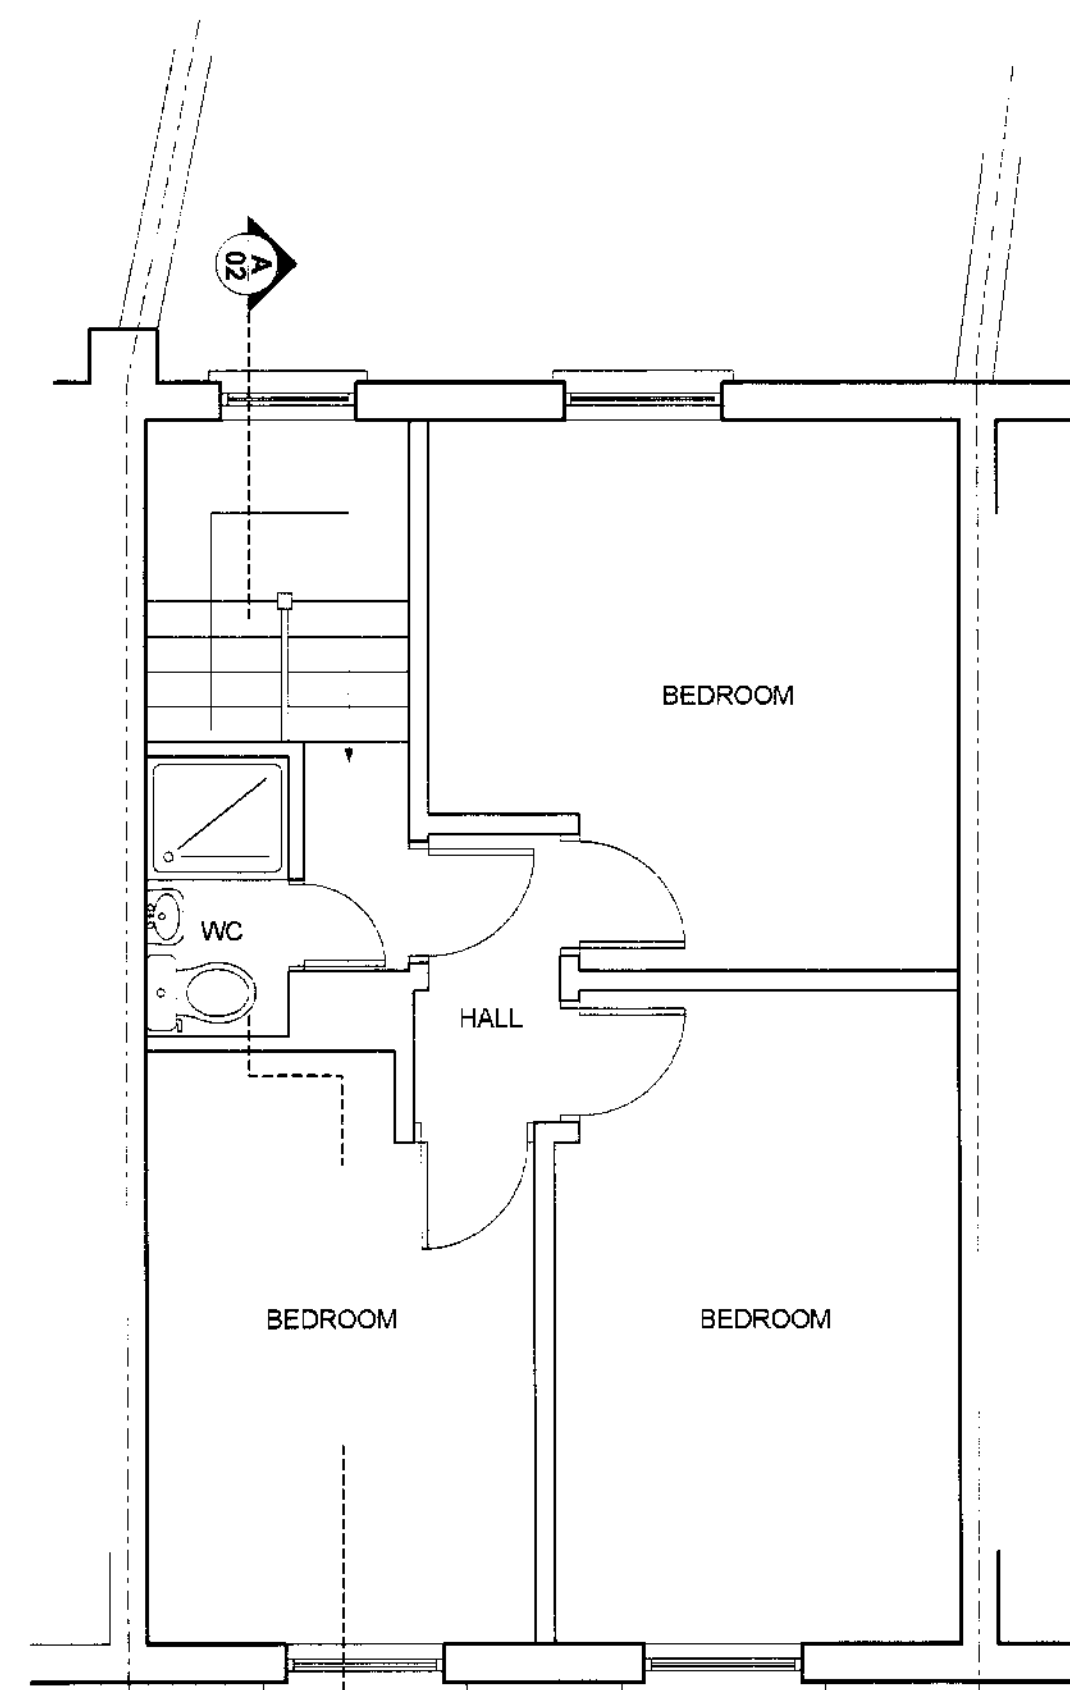

SECOND FLOOR AS EXISTING

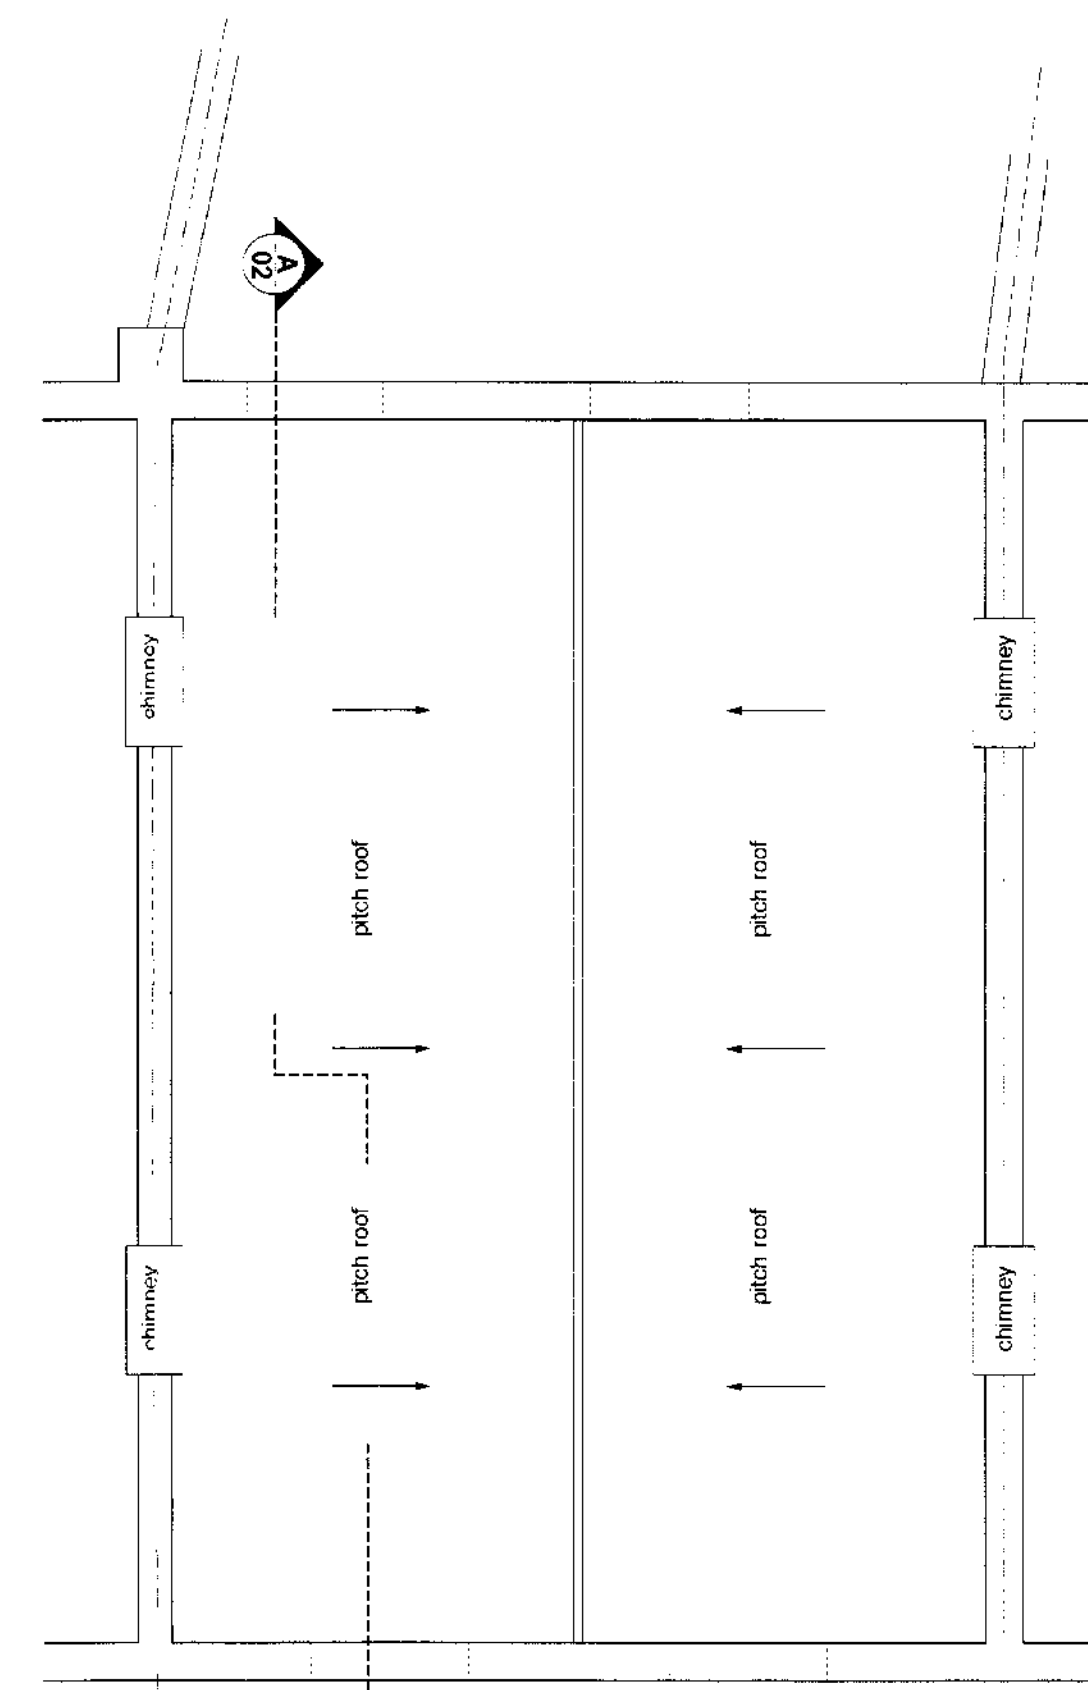

ROOF PLAN AS EXISTING



|                                                            |   |                             |                                                                                            |   |   |   |
|------------------------------------------------------------|---|-----------------------------|--------------------------------------------------------------------------------------------|---|---|---|
| <p>REVISIONS</p> <p>A 05.11.2008 DRAWINGS FINALISED -O</p> | <p>IF IN DOUBT ASK</p> <p>ALL DIMENSIONS TO BE CHECKED ON THE SITE</p> <p>DO NOT KEEP SUPERSEDED DRAWINGS ON SITE</p> <p>THIS DRAWING IS TO BE READ IN CONJUNCTION WITH ALL CONSULTANT'S INFORMATION</p> <p>OGEL ARCHITECTURE &amp; CONSTRUCTION LIMITED RETAIN THE COPYRIGHT OF ALL INFORMATION WITHIN THIS DRAWING</p> | <p>SCALE:</p> <p>NOTES:</p> | <p>DRAWING STATUS:</p> <p>PLANNING</p> <p>Issued or for purpose indicated</p> <p>NORTH</p> | <p>ADDRESS:</p> <p><b>98 QUEENS CRESCENT</b></p> <p><b>KENTISH TOWN LONDON NW5</b></p> <p>PROJECT:</p> <p>ERECTION OF MANSARD ROOF WITH SEPERATION OF UPPER FLOOR INTO SELF CONTAINED 3X1 BED FLAT WITH SEPERATION OF REAR GROUND LEVEL SHOP&amp;FLAT ACCESS DOORS</p> | <p>DRAWING:</p> <p>GROUND, FIRST, SECOND, ROOF FLOOR PLANS AND A - A SECTION AS EXISTING</p> <p>SCALE: 1:50 @ A1</p> <p>DATE: 27.10.09</p> <p>DRAWN: HO</p> <p>CHECKED: HO</p> <p>JOB NO: 28</p> <p>DWG NO: P-01</p> <p>REV: A</p> | <p> <input type="checkbox"/> planning         <input type="checkbox"/> architecture         <input type="checkbox"/> construction         <input type="checkbox"/> building control       </p> <p> <br/>         architecture<br/>         construction       </p> <p>         www.ogelarchitecture.com<br/>         info@ogelarchitecture.com<br/>         T 0845 643 6032       </p> <p>         122 - 124 HOXTON STREET<br/>         HACKNEY LONDON N1 6SH<br/>         M 077 1746 1742       </p> |
|------------------------------------------------------------|---|-----------------------------|--------------------------------------------------------------------------------------------|---|---|---|