




FRONT ELEVATION AS EXISTING

FRONT ELEVATION AS PROPOSED
10 meters

FRONT PICTURE



REAR ELEVATION AS EXISTING

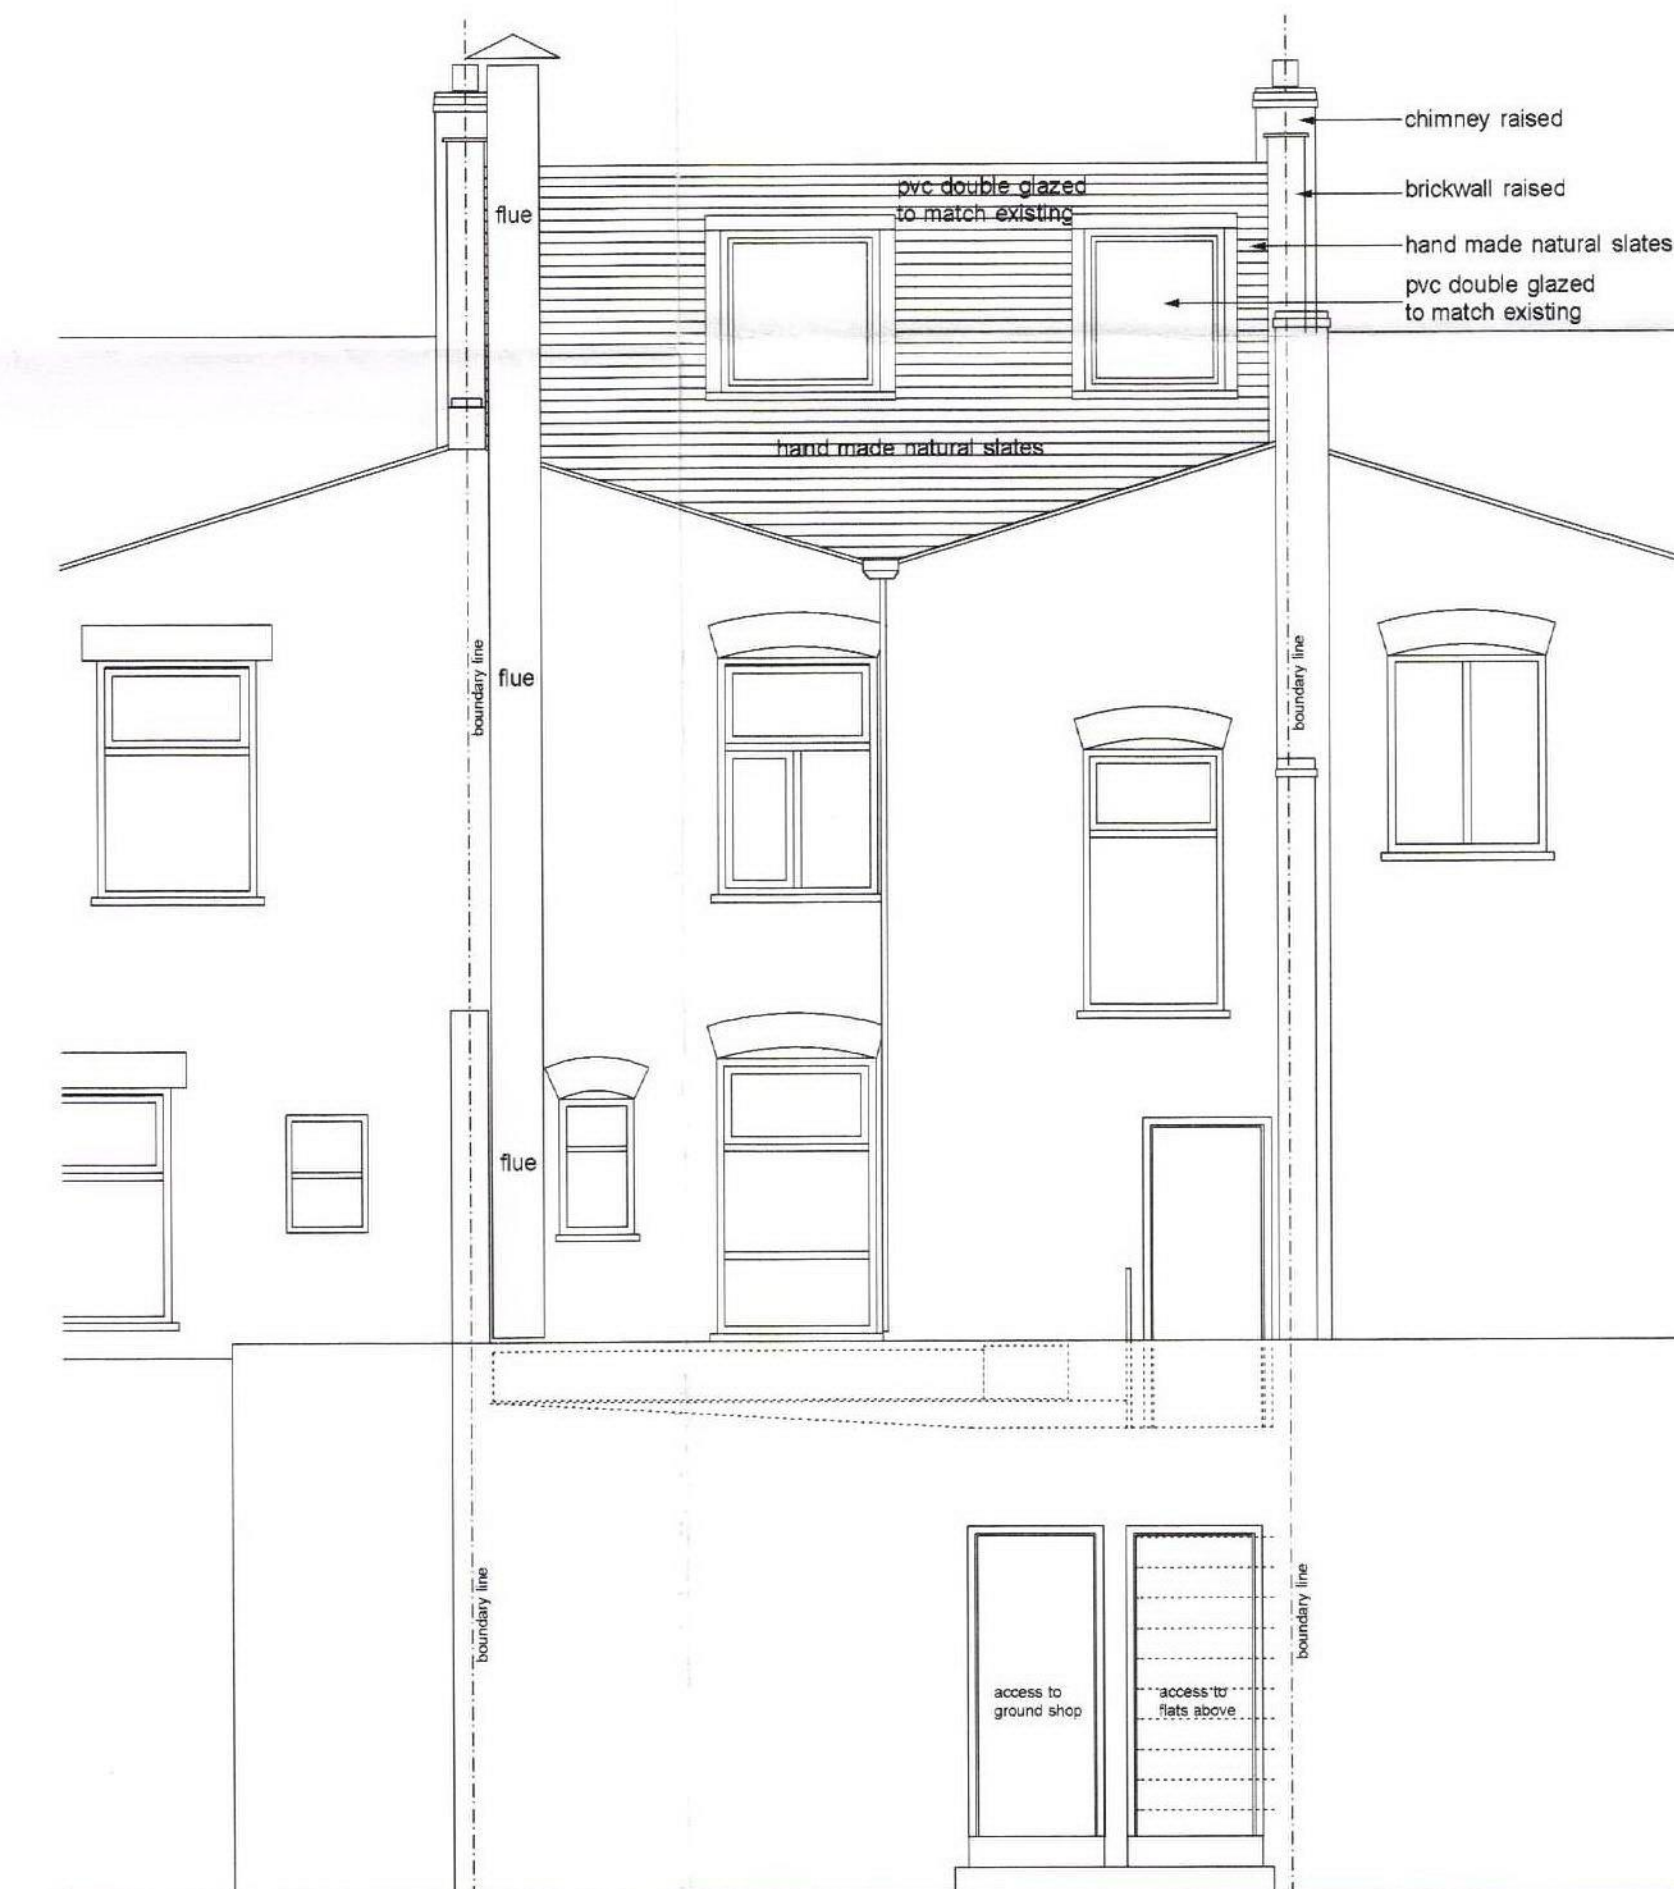

REAR ELEVATION AS PROPOSED



REAR PICTURE



REVISIONS A 08.11.2008 DRAWINGS FINALISED HO	IF IN DOUBT, ASK ALL DIMENSIONS TO BE CHECKED ON THE SITE. DO NOT KEEP SUPERSEDED DRAWINGS ON SITE. THIS DRAWING IS TO BE READ IN CONJUNCTION WITH ALL CONSULTANTS INFORMATION. OGEL ARCHITECTURE & CONSTRUCTION LIMITED RETAIN THE COPYRIGHT OF ALL INFORMATION WITHIN THIS DRAWING	SCALE: NOTES:	DRAWING STATUS: PLANNING ISSUED ONLY FOR PURPOSE INDICATED NORTH PROJECT 98 QUEENS CRESCENT KENTISH TOWN LONDON NW5 ERECTION OF MANSARD ROOF WITH SEPERATION OF UPPER FLOOR INTO SELF CONTAINED 3X1 BED FLAT WITH SEPERATION OF REAR GROUND LEVEL SHOP&FLAT ACCESS DOORS	DRAWINGS FRONT AND REAR ELEVATIONS AS EXISTING AND PROPOSED SCALE: 1:50 @ A1 DATE: 27.10.09 DRAWN: HO CHECKED: HO JOB NO.: 28 DRG NO.: P-03 REV: A	planning architecture construction building control OGEL architecture construction www.ogelarchitecture.com info@ogelarchitecture.com T 0845 643 6032 122 - 124 HOXTON STREET HACKNEY LONDON N1 6SH M 077 1746 1742
--	---	-----------------------------	---	---	---