


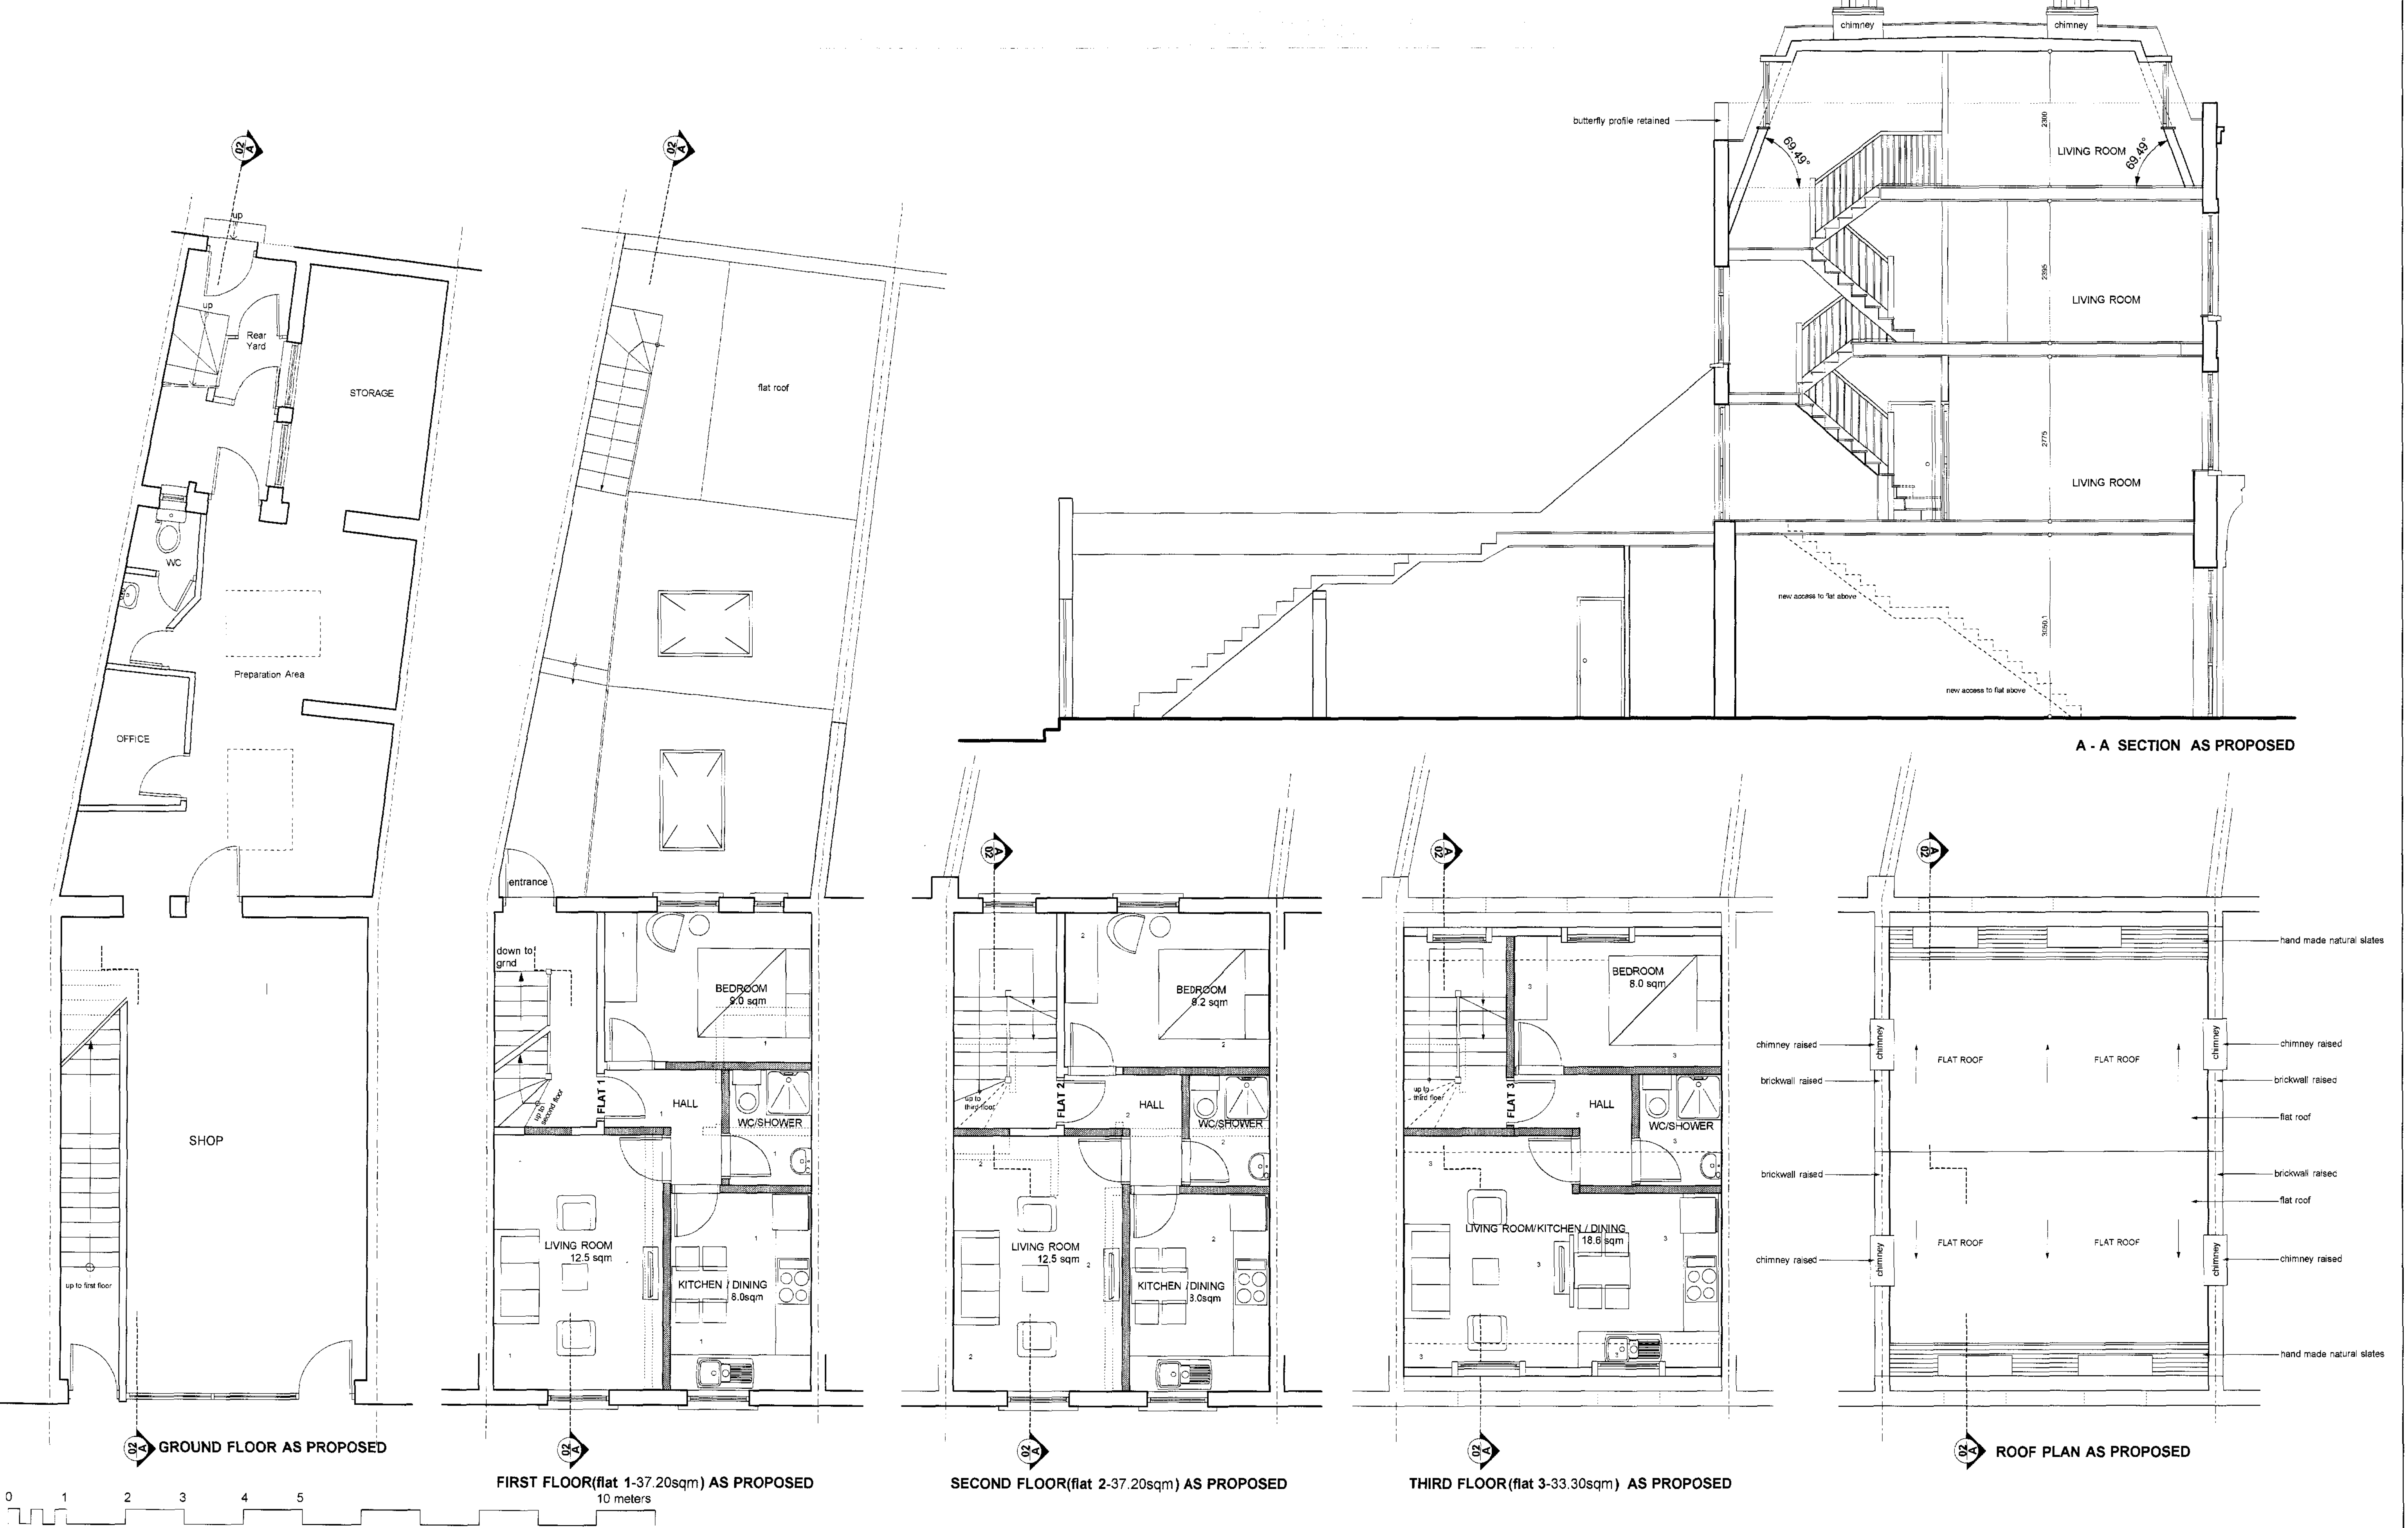

BY: 3/01/2008 24.11.2008 NEW FLAT ACCESS FROM QUEEN'S CRESCENT HO 06.11.2008 DRAWINGS FINISHED HO	IF IN DOUBT, ASK ALL DIMENSIONS TO BE CHECKED ON-THE-SITE DO NOT KEEP SUPERSEDED DRAWINGS ON-SITE THIS DRAWING IS TO BE READ IN CONJUNCTION WITH ALL CONSULTANTS' INFORMATION OGEL ARCHITECTURE & CONSTRUCTION LIMITED RETAIN THE COPYRIGHT OF ALL INFORMATION WITHIN THIS DRAWING	SCALE: NOTES:	DRAWING STATUS: PLANNING Issued only for purpose indicated: NORTH PROJECT: ERECTION OF MANSARD ROOF WITH SEPERATION OF UPPER FLOOR INTO SELF CONTAINED 3X1 BED FLAT WITH NEW FLAT ENTRANCE FROM THE QUEENS CRESCENT ROAD & ALTERATION TO SHOPFRONT	ADDRESS: 98 QUEENS CRESCENT KENTISH TOWN LONDON NW5 DRAWING: GROUND, FIRST, SECOND & THIRD FLOOR PLANS AND A-A SECTION AS PROPOSED SCALE: 1:50 @ A1 DATE: 27.10.09 DRAWN: HO CHECKED: HO JOB NO: 28 DRG NO: P-02 REV: B	planning architecture construction building control OGEL architecture construction www.ogelarchitecture.com info@ogelarchitecture.com T 0845 643 6032 122 - 124 HOXTON STREET HACKNEY LONDON N1 6SH M 077 1746 1742
--	---	--------------------------	--	---	---