



FRONT ELEVATION AS EXISTING




FRONT ELEVATION AS PROPOSED



FRONT PICTURE



REAR ELEVATION AS EXISTING

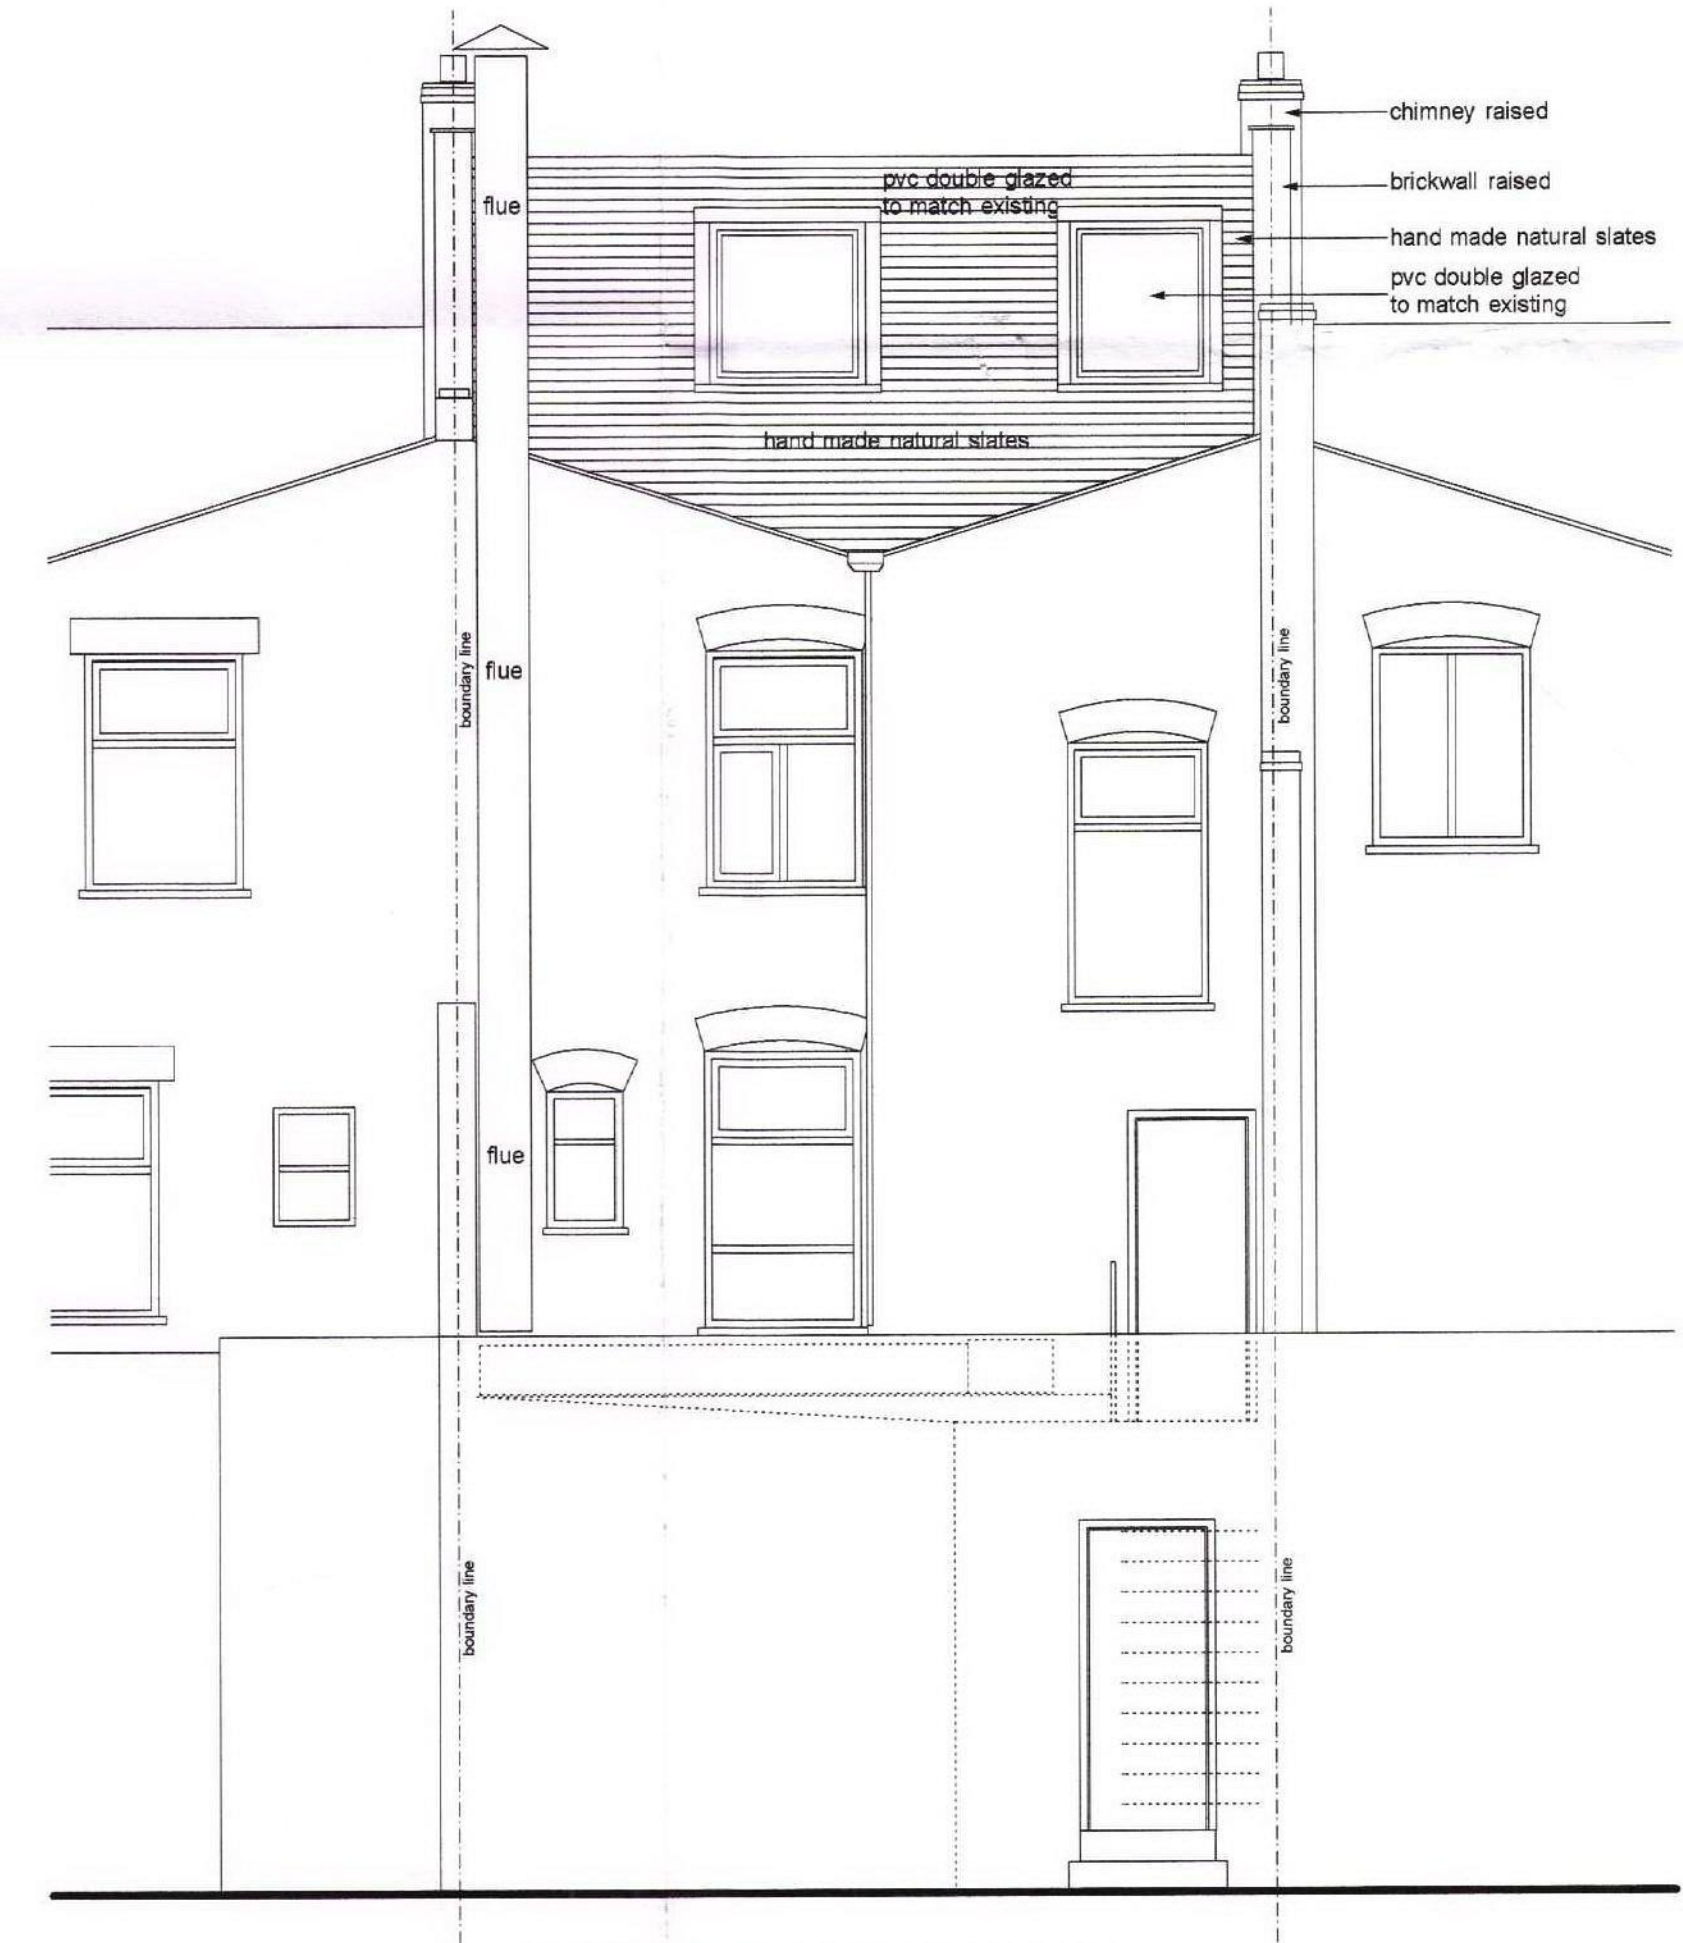

REAR ELEVATION AS PROPOSED



REAR PICTURE



REVISIONS  
B 24.11.2006 NEW FLAT ACCESS FROM QUEENS CRESCENT HO  
A 08.11.2006 DRAWINGS FINALISED HO

IF IN DOUBT, ASK  
ALL DIMENSIONS TO BE CHECKED ON THE SITE.  
DO NOT KEEP SUPERSEDED DRAWINGS ON SITE.  
THIS DRAWING IS TO BE READ IN CONJUNCTION WITH  
ALL CONSULTANT'S INFORMATION.  
OGE ARCHITECTURE & CONSTRUCTION LIMITED RETAIN  
THE COPYRIGHT OF ALL INFORMATION WITHIN THIS DRAWING

SCALE


NOTES

DRAWING STATUS

PLANNING

Issued only for purpose indicated

NORTH

 

ADDRESS

98 QUEENS CRESCENT  
KENTISH TOWN LONDON NW5

PROJECT

ERECTION OF MANSARD ROOF WITH  
SEPERATION OF UPPER FLOOR INTO  
SELF CONTAINED 3X1 BED FLAT WITH  
NEW FLAT ENTRANCE FROM THE QUEENS  
CRESCENT ROAD & ALTERATION TO SHOPFRONT

DRAWING

FRONT AND REAR ELEVATIONS  
AS EXISTING AND PROPOSED

SCALE

1:50 @ A1

DATE

27.10.09

DRAWN

HO

CHECKED

HO

JOB NO.

28

DRG NO.

P-03

REV.

B

planning | architecture | construction | building control

OGE architecture  
construction

www.ogearchitecture.com  
info@ogearchitecture.com  
T 0845 643 6032

122 - 124 HOXTON STREET  
HACKNEY LONDON N1 6SH  
M 077 1746 1742