




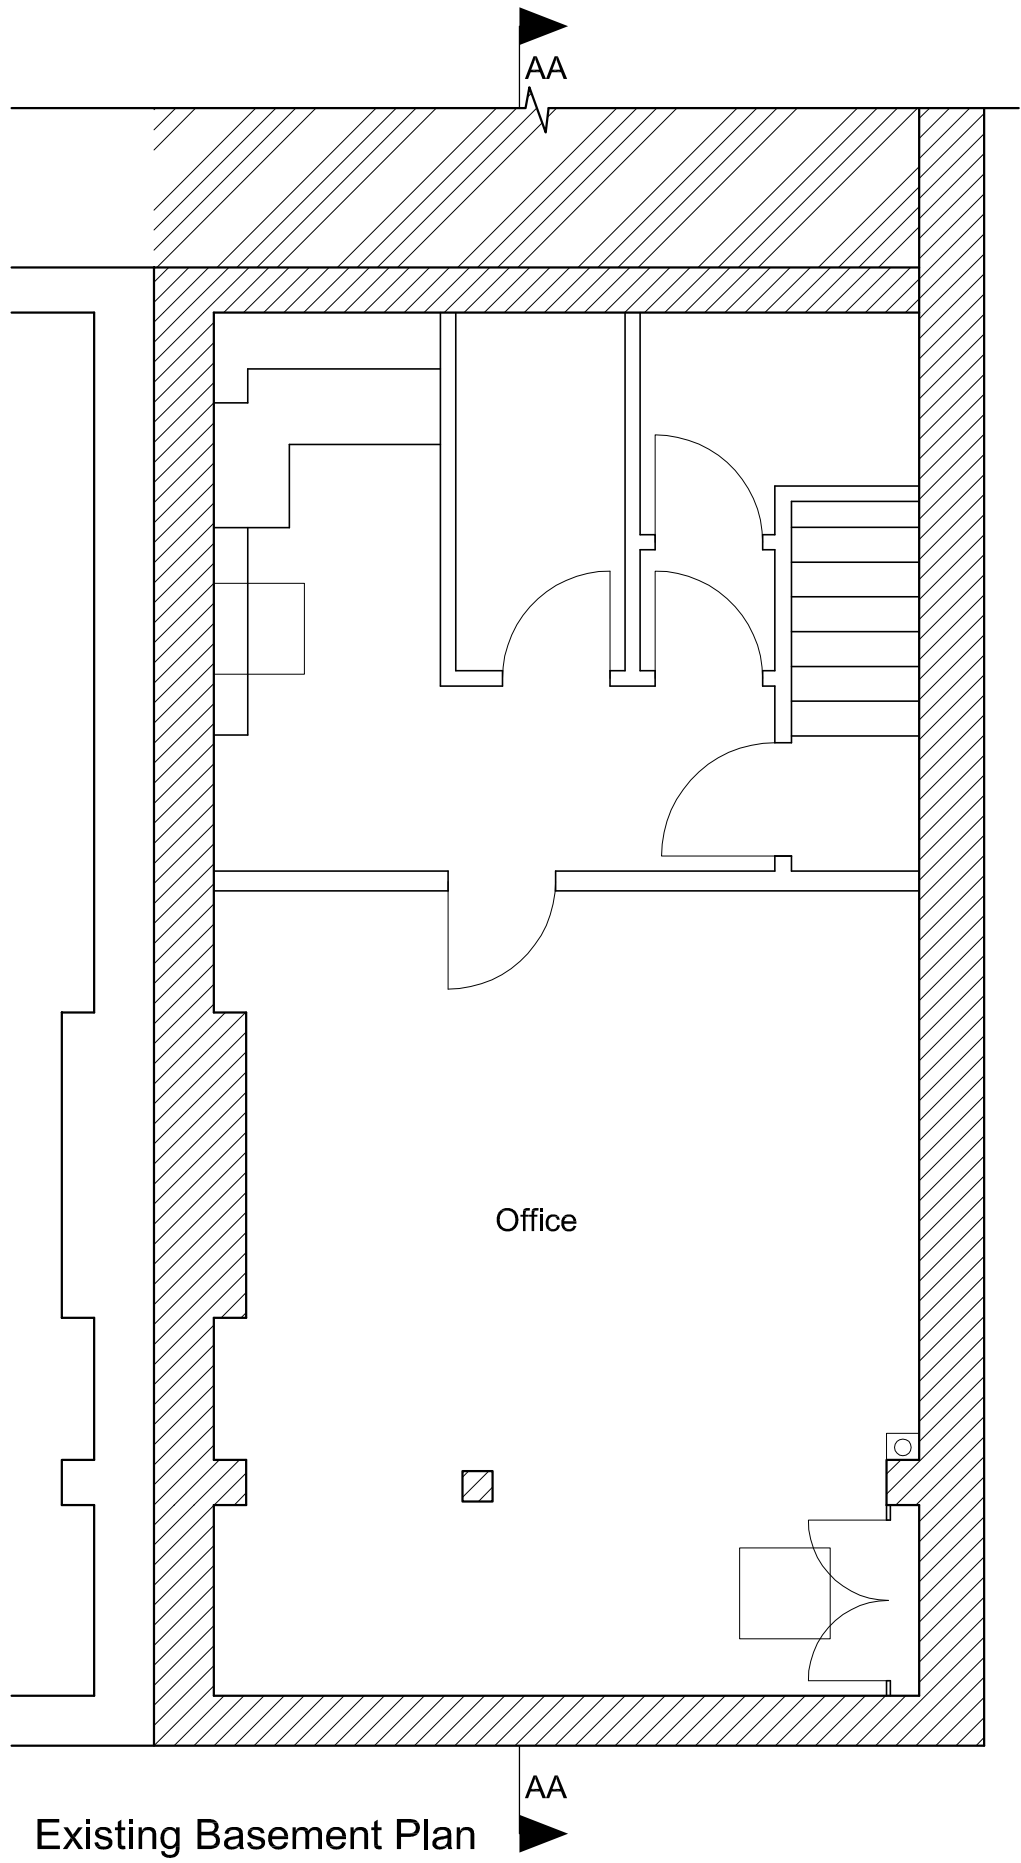


Existing Basement Plan

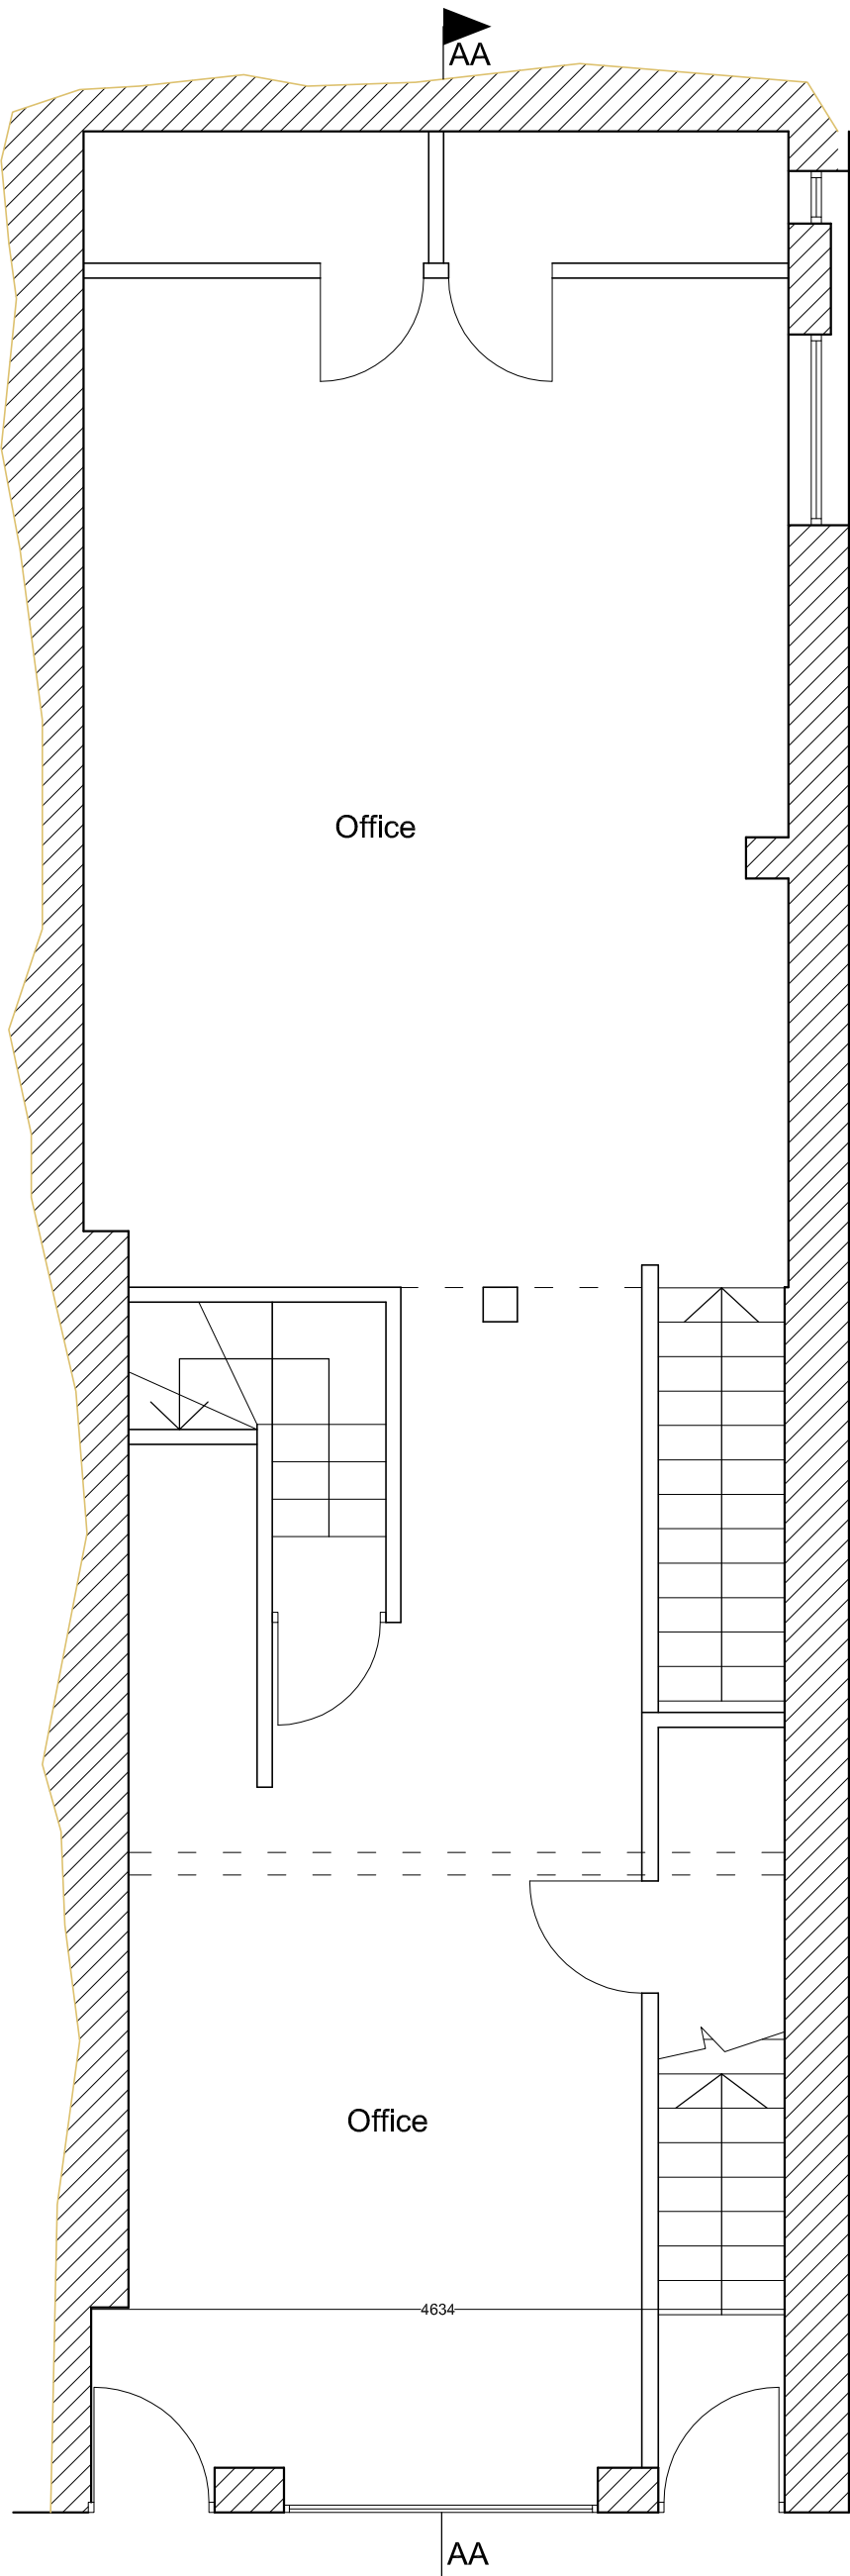


Existing Ground Floor Plan

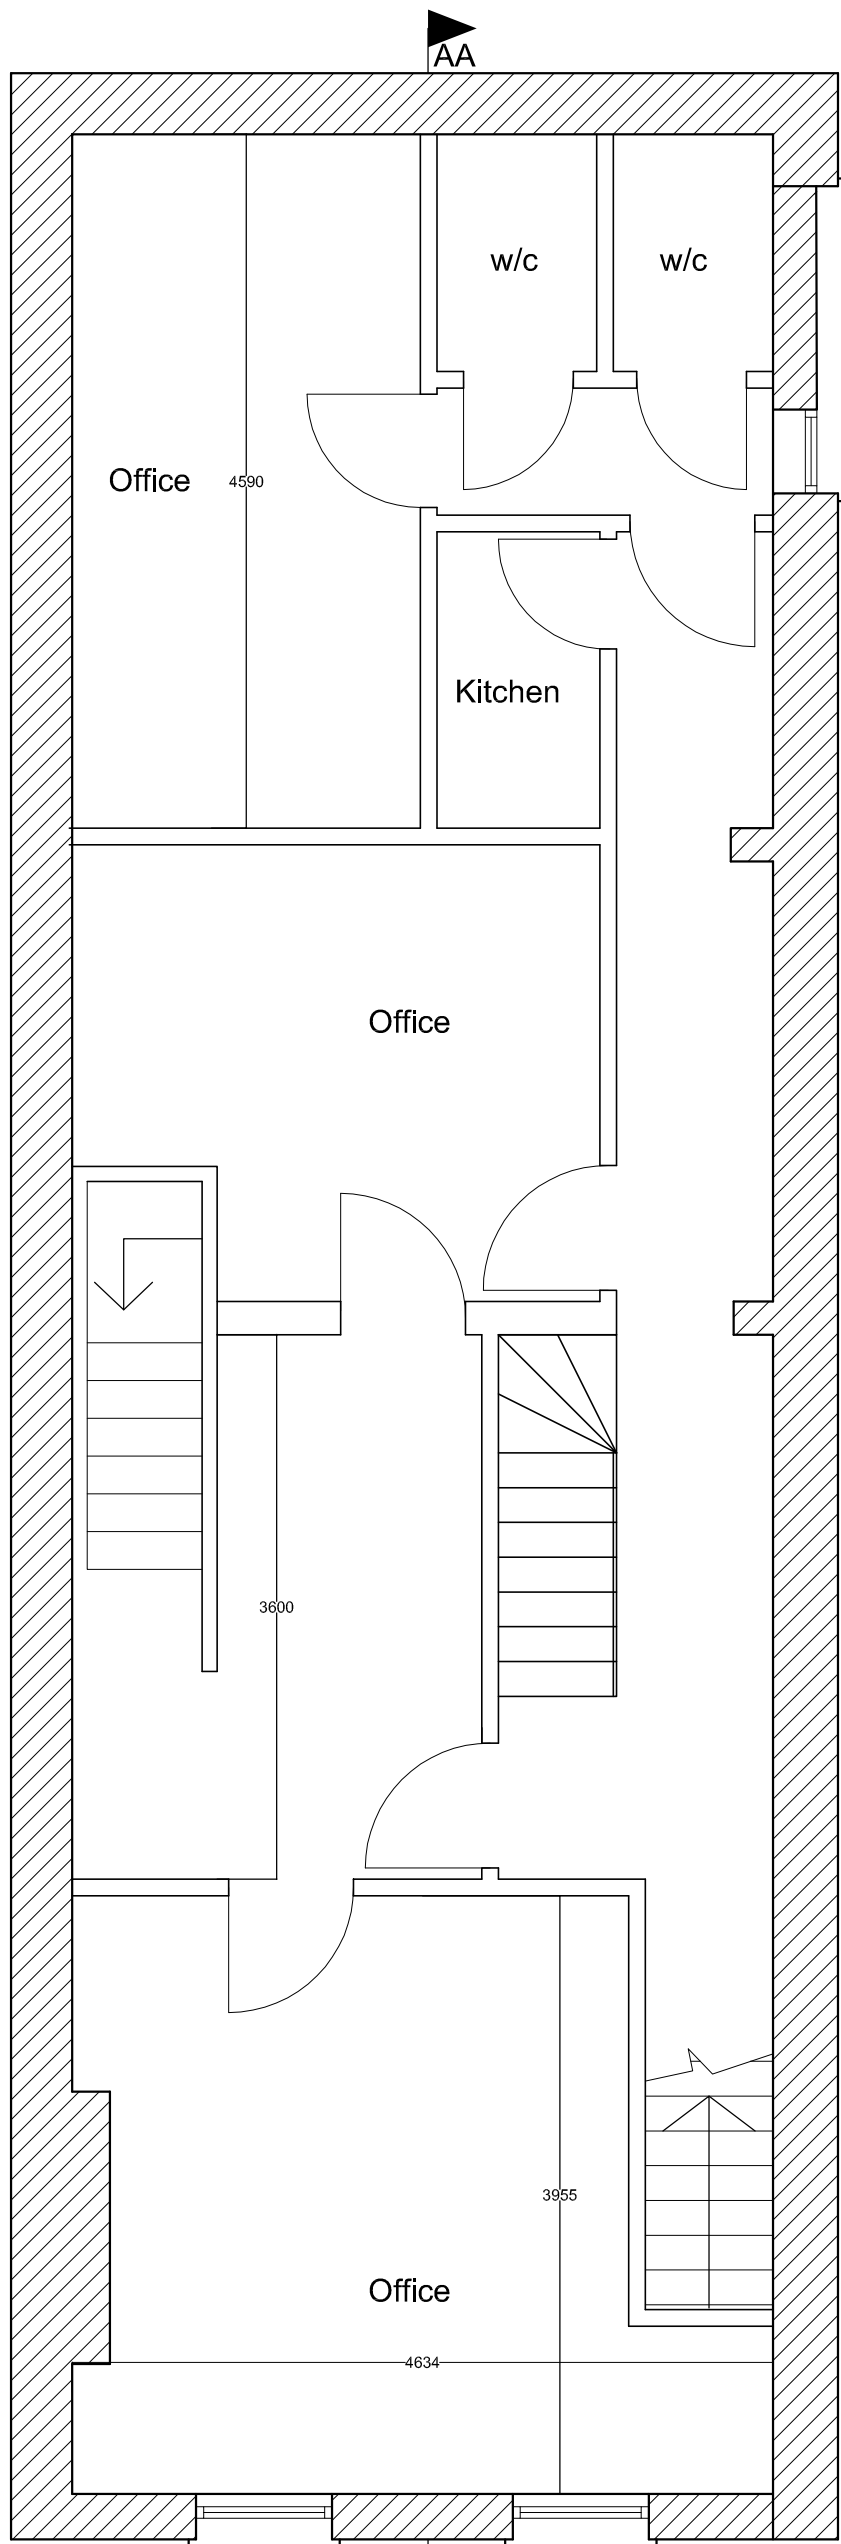


Existing First Floor Plan

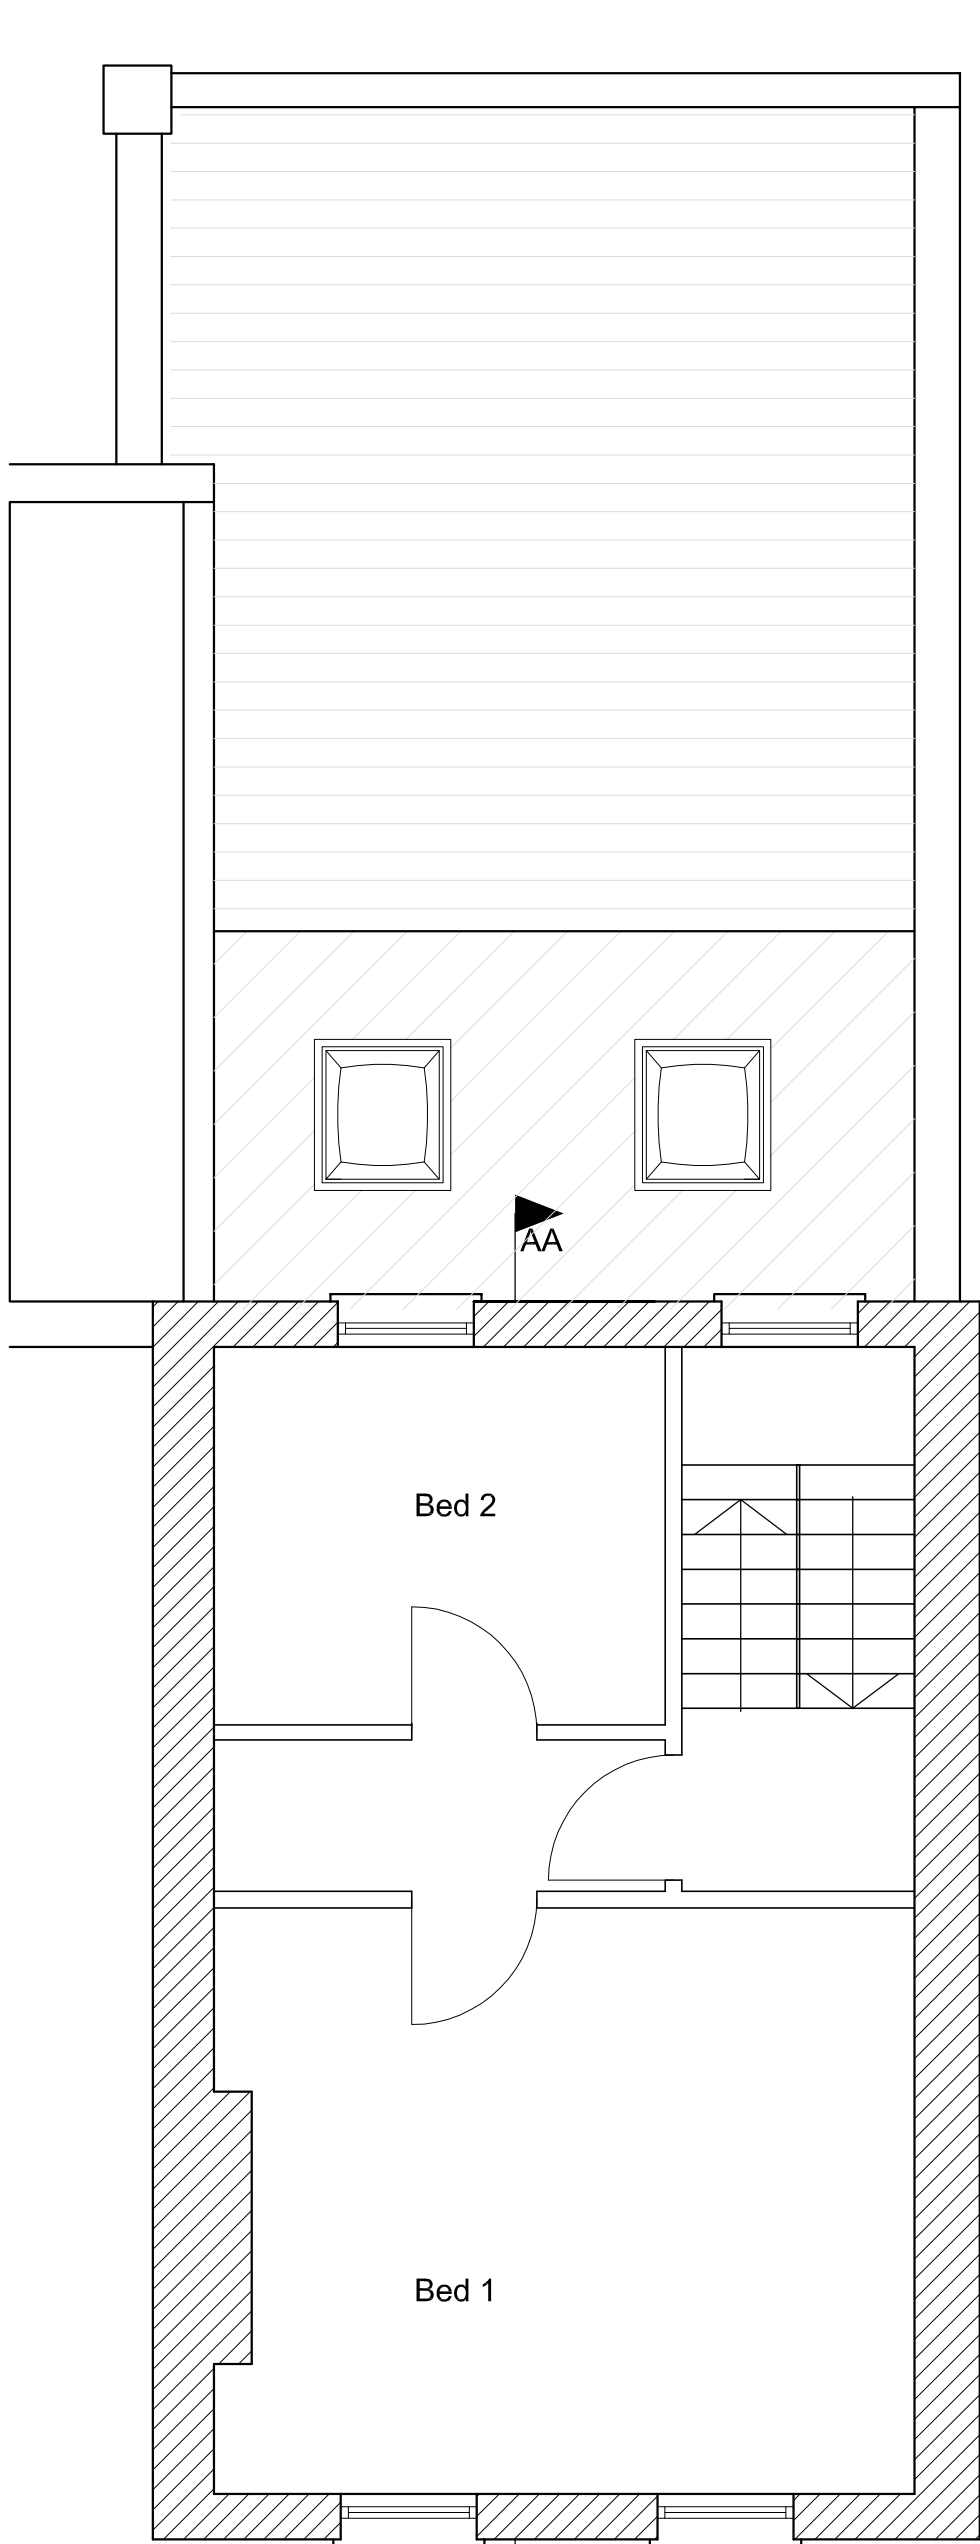

Existing Second Floor Plan

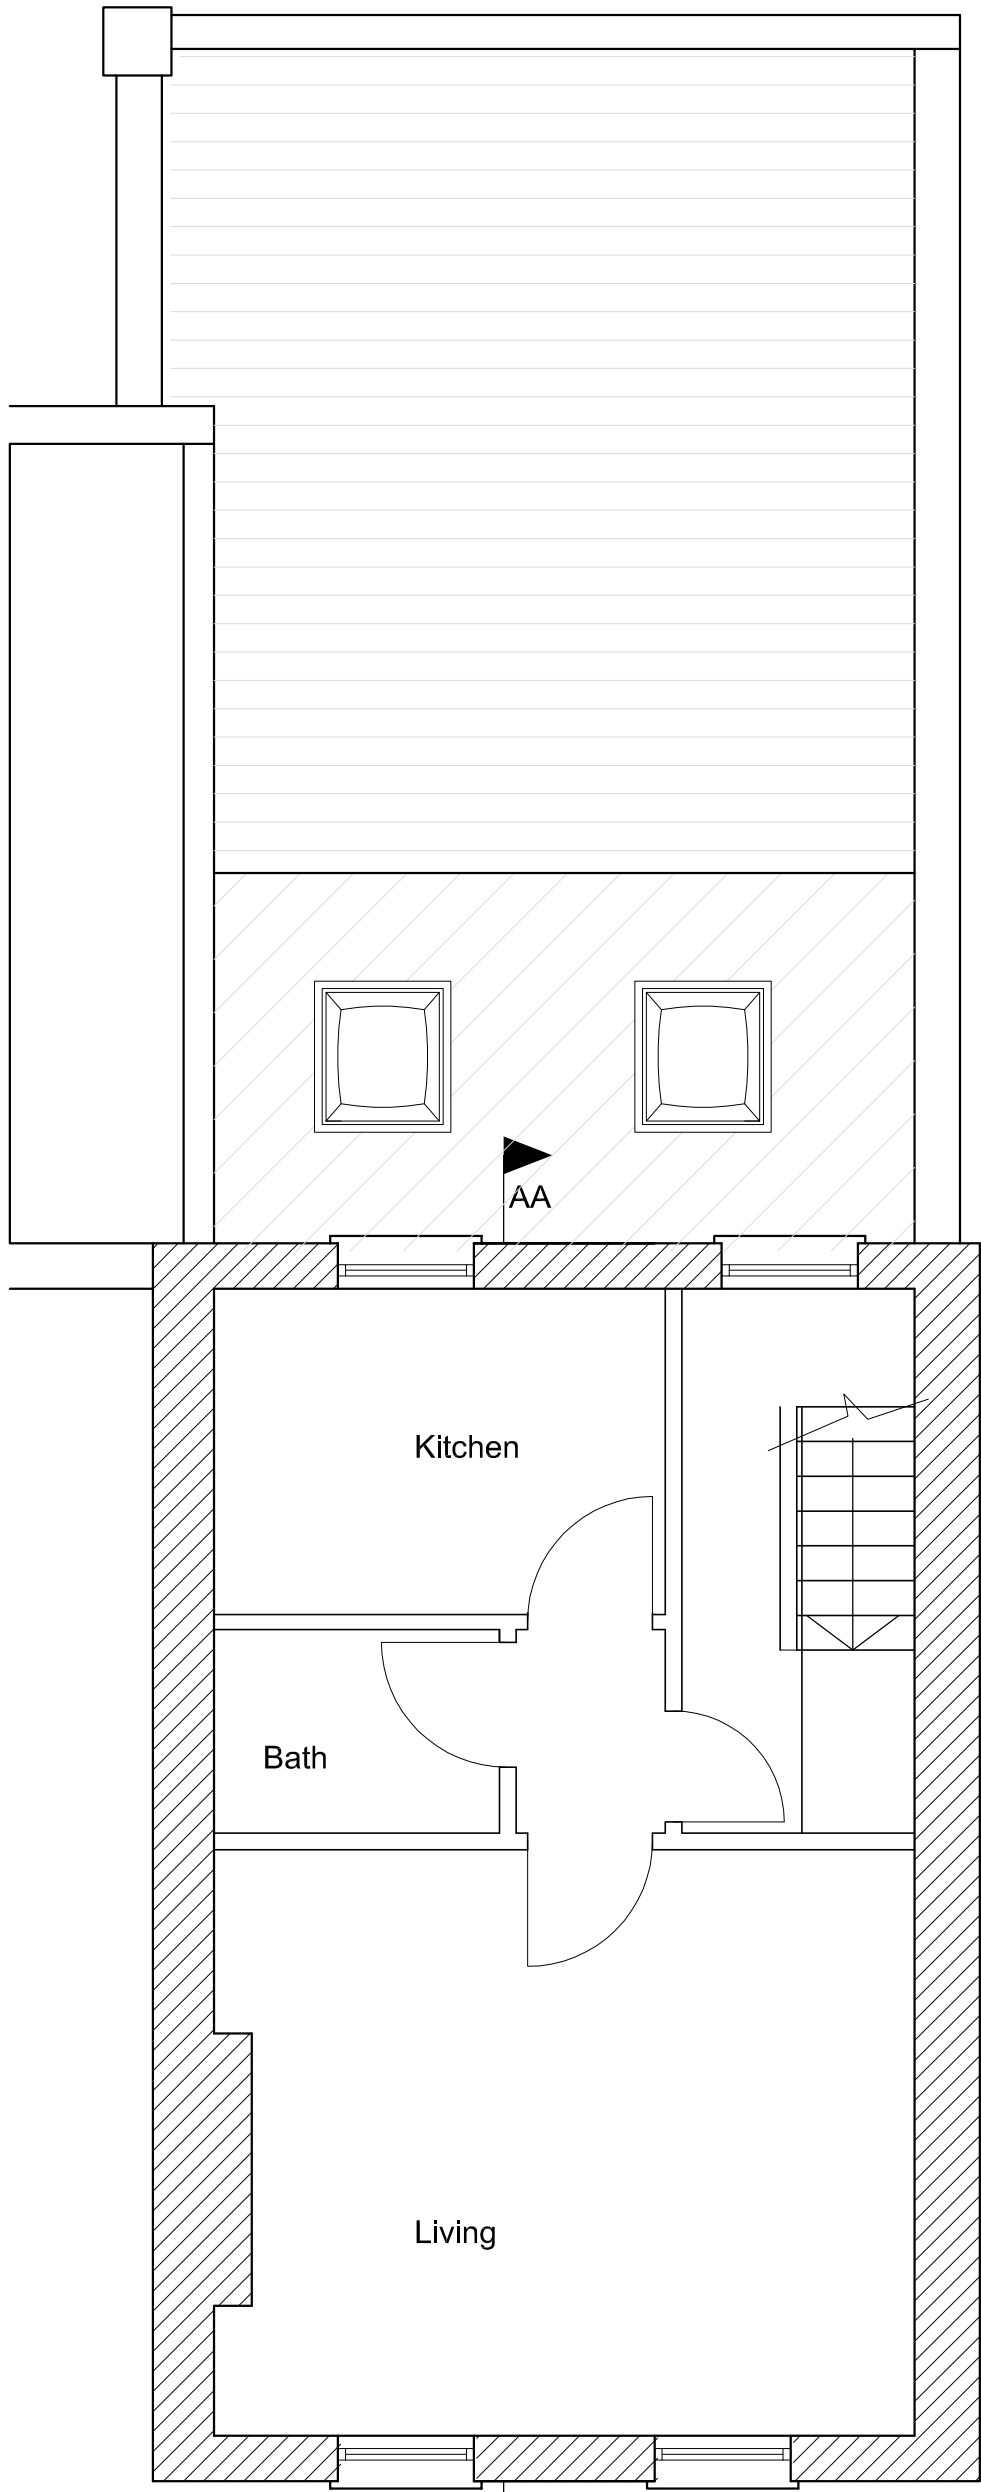


Existing Third Floor Plan

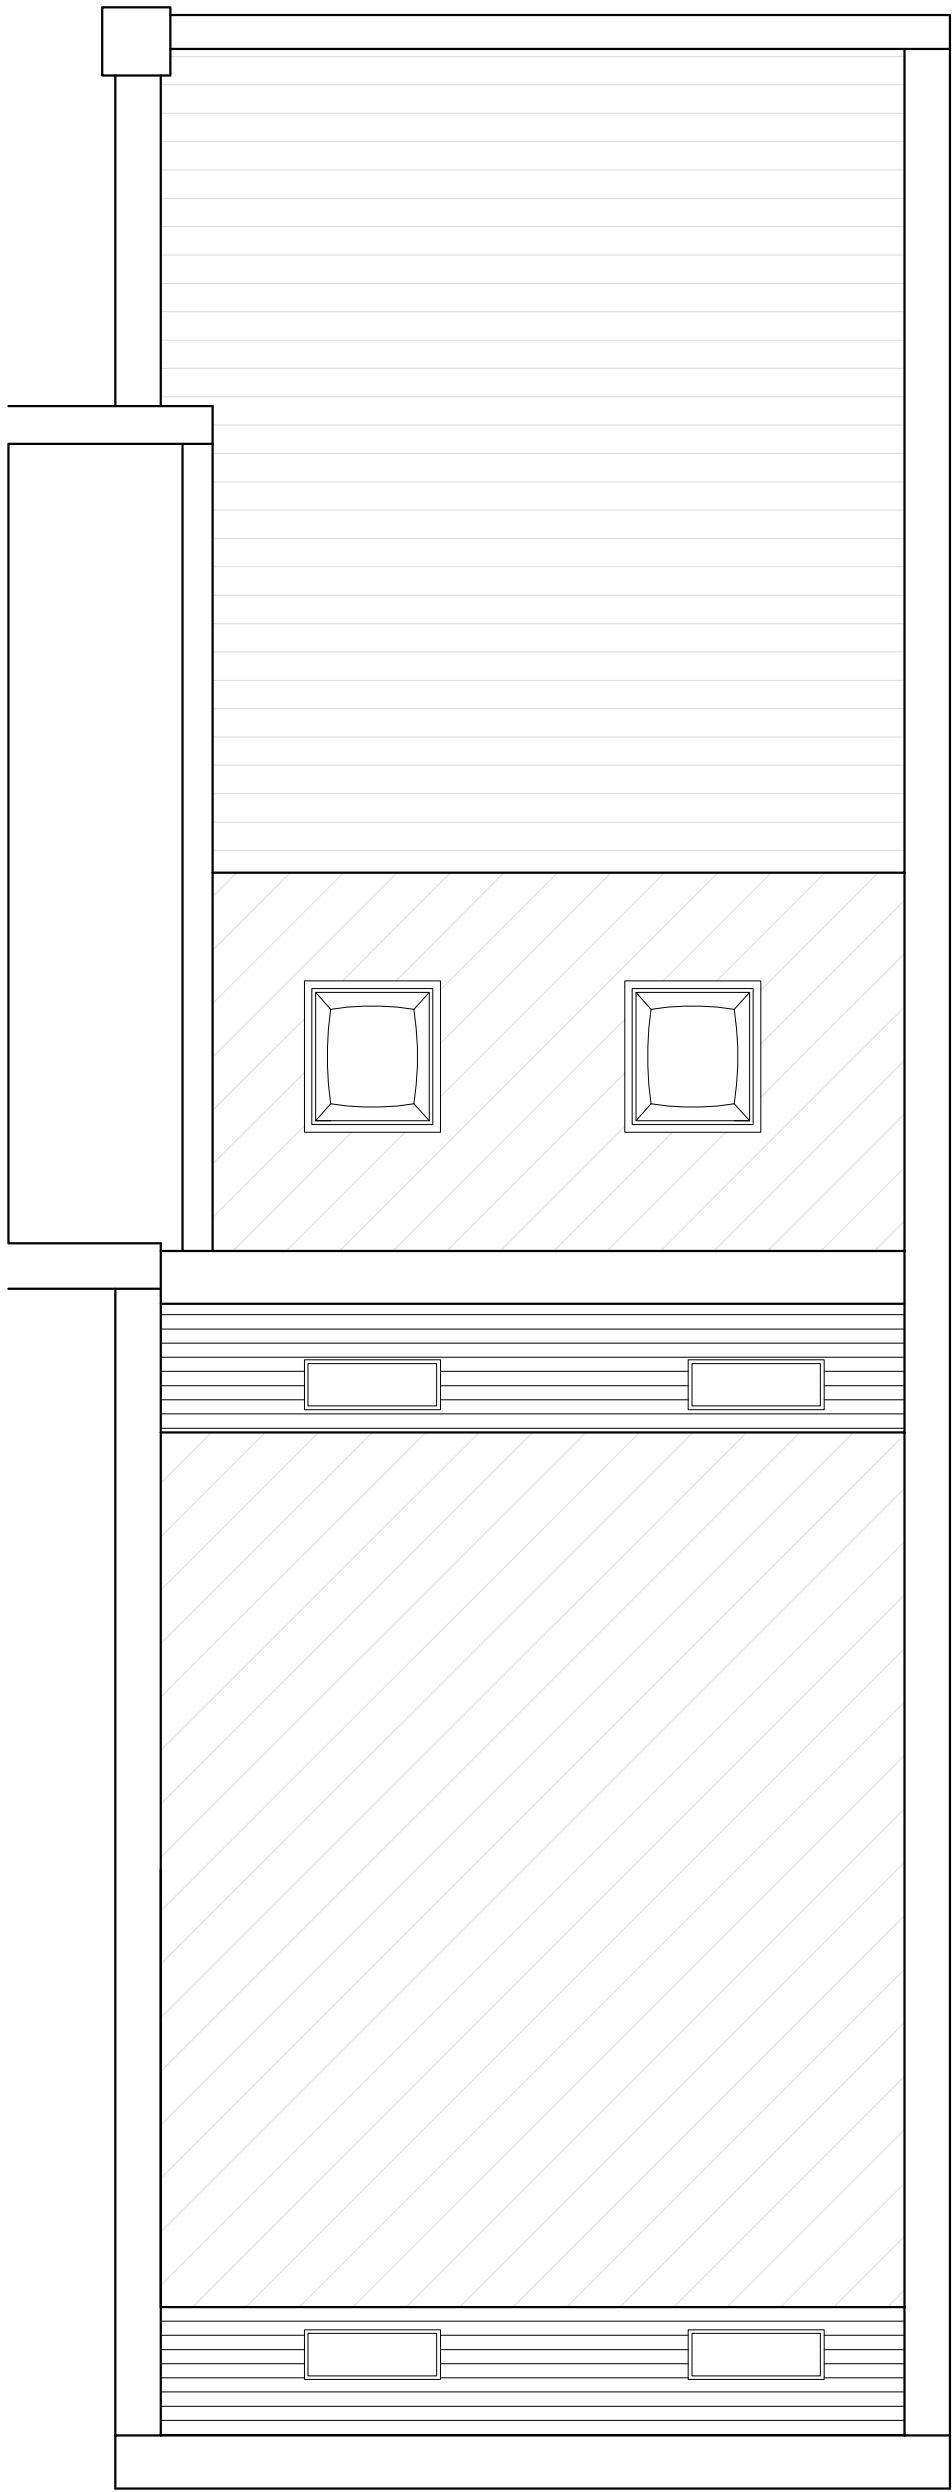

Existing Roof Plan



Existing Front Elevation

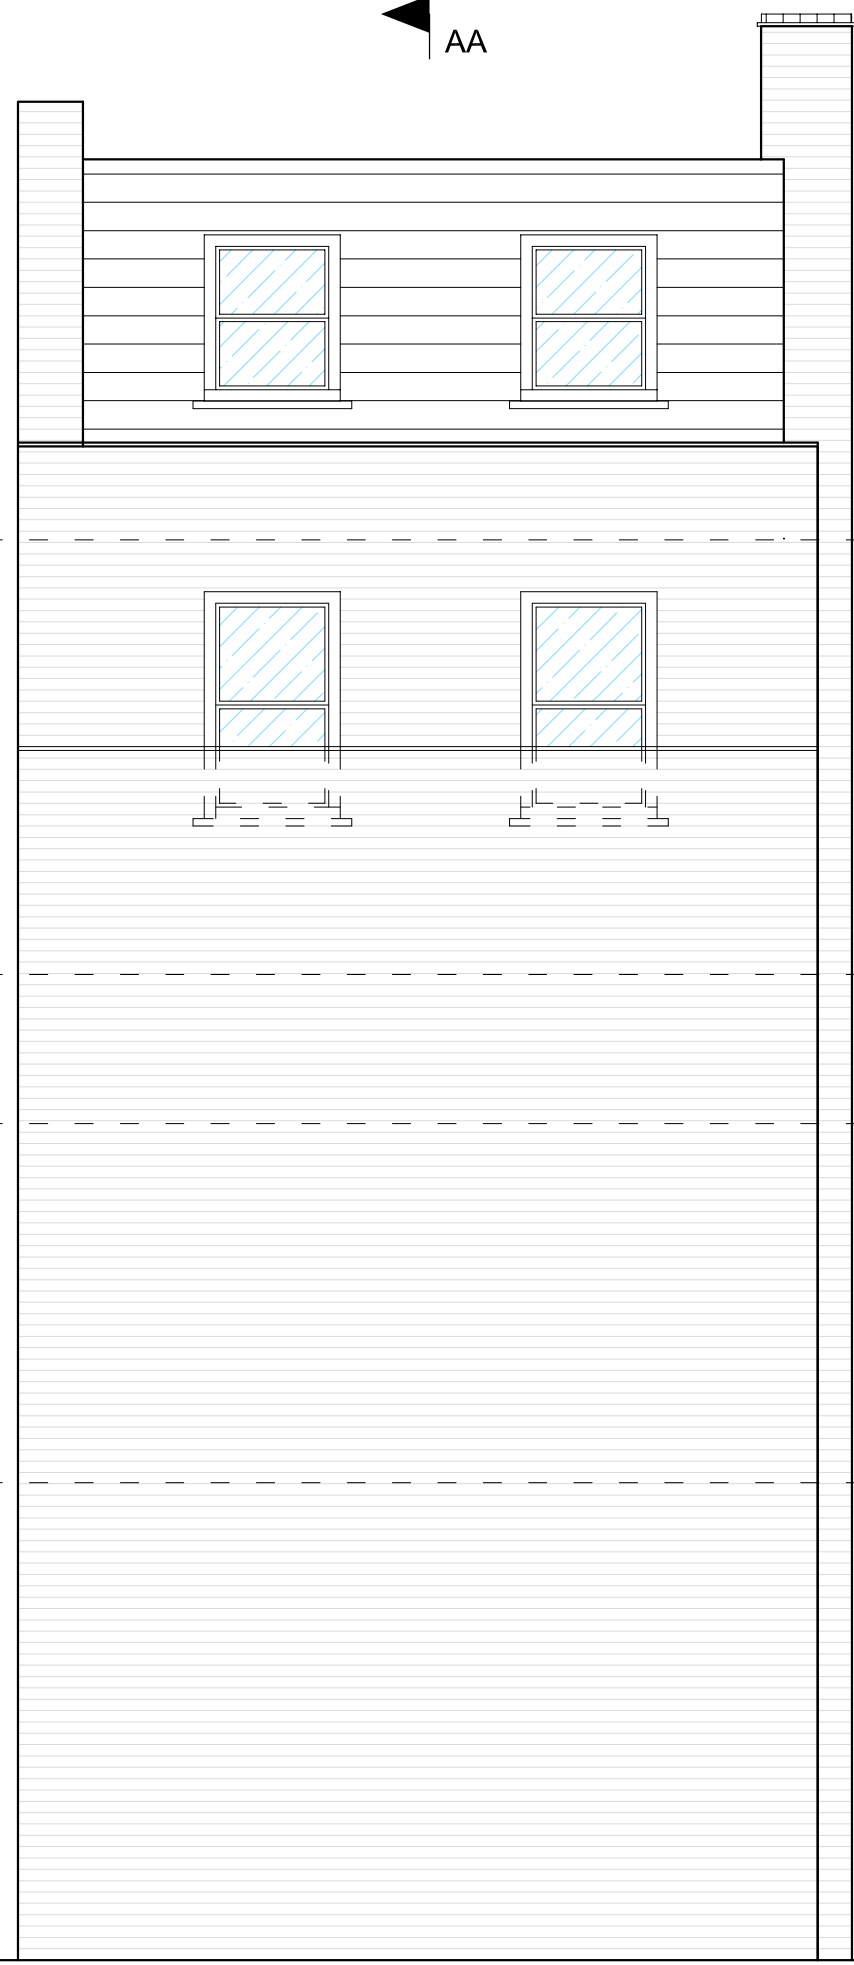

Existing Rear Elevation

THIRD FL

SECOND FL

LOWER SECOND FL

FIRST FL

GND FL

NOTES
Contractor to check all dimensions on site. Do not scale;
follow written dimensions.
If in doubt, ask.

1 5
1:100

A1 SHEET

E	23.10.09	Revision to 1:50 scale	RAL
D	20.03.09	Lightwell at front shown in section	RAL
C	31.03.09	Lightwell corrected	RAL
B	06/02/09	Configuration changed in response to site conditions	RAL
A	23/12/08	Configuration changed in response to planning queries	TN
Rev.	Date		By

LOREN DESIGN LTD ARCHITECTS
UNIT 9, 51 DERBYSHIRE STREET, LONDON, E2 6JQ TEL: 020 7729 4876 FAX: 020 7729 6033
CLIENT ALEXANDERS

PROJECT 295 GRAY'S INN ROAD
TITLE Existing Plans and Elevations

DRAWN: TN	DATE: 23.10.09
CHECKED: RAL	SCALE: 1/50
SHEET 1 OF 4	STATUS: PLANNING
PROJECT NO: 1345	DRAWING NO: LP/01
	REV. E