



Do not scale from this drawing. The contractor is to check all dimensions on site and report any discrepancies to the architect.
All rights described in chapter IV of the copyright, designs and patents act 1988 have been generally asserted

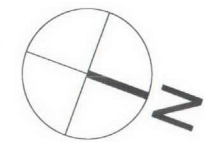

PLANNING ISSUE

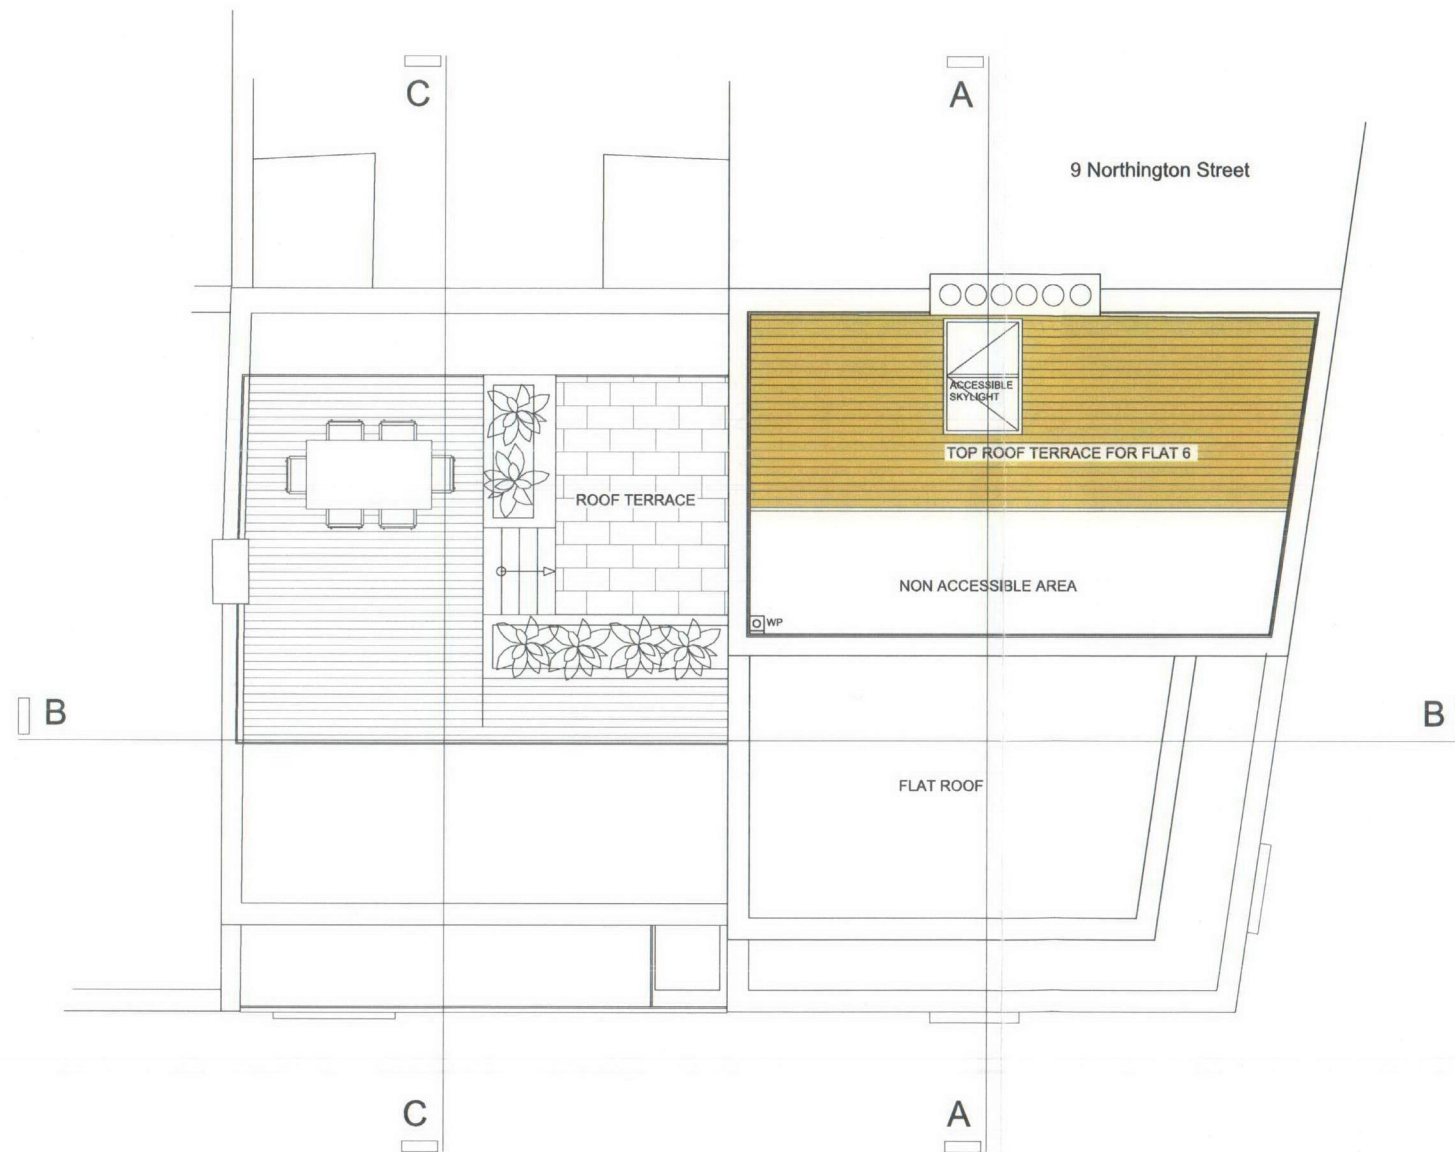

ROOF PLAN

E	16/10/09	Section lines added	AP
D	22/08/09	Lower terrace revised	AP
C	16/06/09	Layout revised	AP
B	11/06/09	Layout revised	EW
A	20/06/09	Layout revised, steel removed	EW
-	22/07/09	Initial issue	EW
Rev	Date	Revision note	Drawn by:

a+d studio 4 The Dell, Oakham
Rutland, LE15 6JG
Tel: + 44(0)1572 720 089
web: www.aplusedstudio.co.uk

Project
7 Northington Street &
14-17 King's Mews
London WC1N 2JF

Drawing title
Proposed Roof Plan

Scale	Date	Drawn	Checked
1:50@A1	22.07.09	EW	EW
Project no.	Drawing no.	Revision	
0526	0206	E	