


Do not scale from this drawing. The contractor is to check all dimensions on site and report any discrepancies to the architect.
All rights described in chapter IV of the copyright, designs and patents act 1988 have been generally asserted

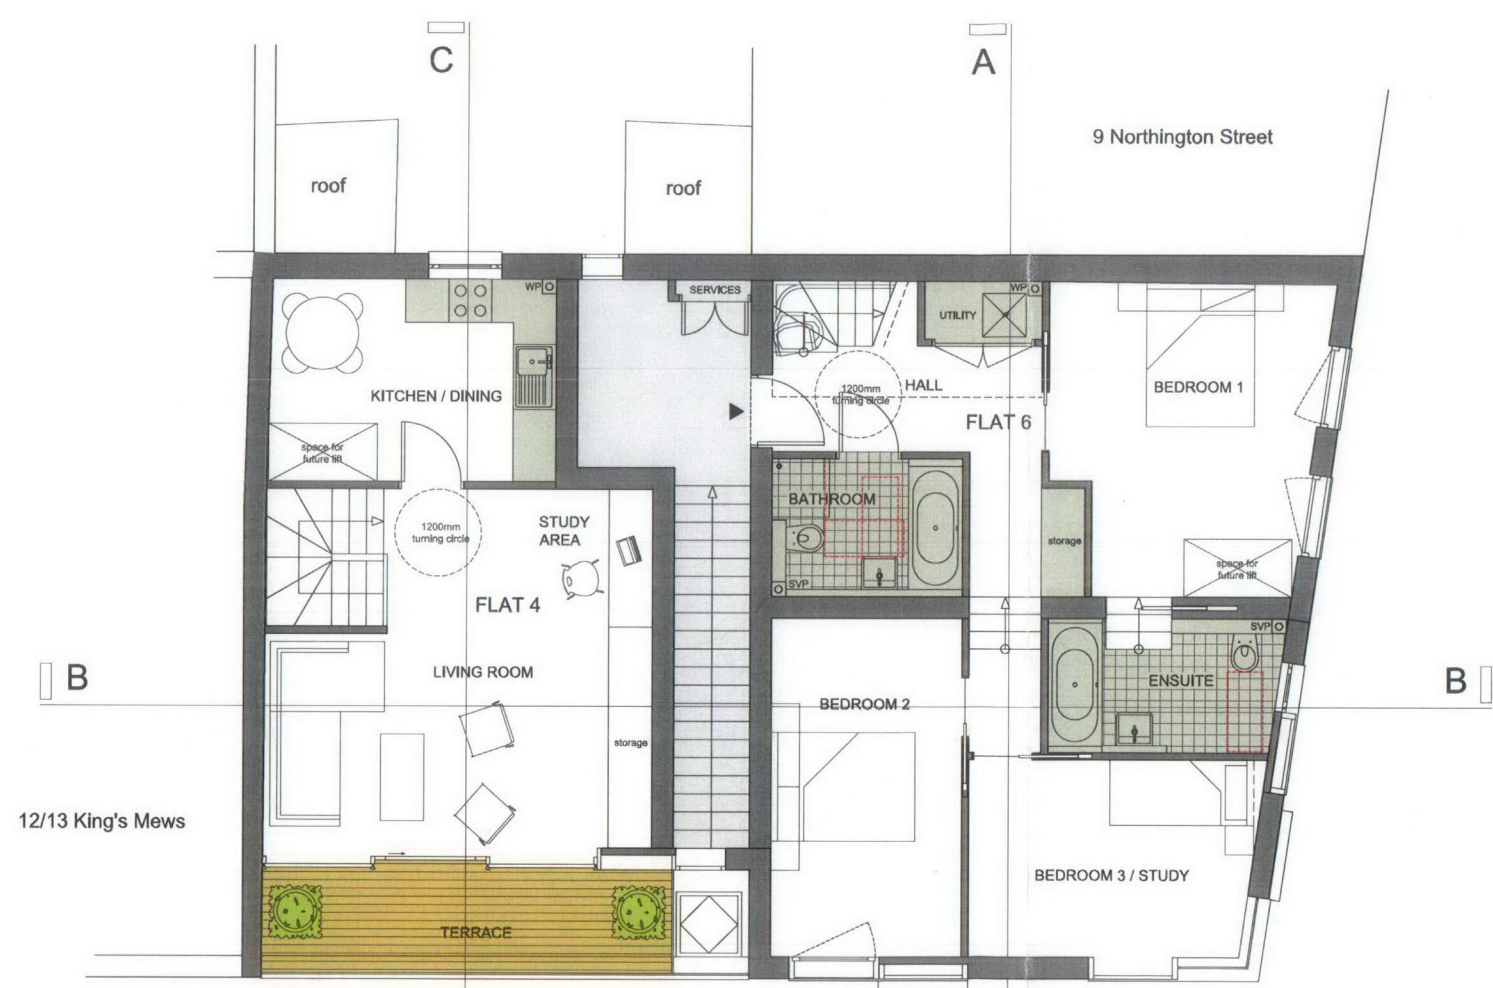

SECOND FLOOR PLAN

AREA SCHEDULE	
FLAT 4 (4 person)	
Living	24.1
Kitchen/dining	13.9
Bedroom 1	11.1
Bedroom 2	11.2
Bathroom	4.2
Hall/stairs	9.3
Stores	1.5
Total GIA	76.7 sqm
	825.4 sqft
FLAT 6 (6 person)	
Living	22.7
Dining	22.8
Kitchen	6.1
Bedroom 1	15.2
En-suite	5.9
Bedroom 2	12.4
Bedroom 3/study	11.1
Bathroom	5.0
Hall	12.3
Total GIA	125.6 sqm
	1352.0 sqft

L	15/10/09	Section lines added	AP
K	22/09/09	Flat 4 kitchen revised	AP
J	15/09/09	Accommodation schedule amended	AP
H	1/08/09	Layout revised	EW
F	1/09/09	Layout revised	EW
E	25/08/09	Layout revised following meeting 06.08.09	EW
D	12/07/09	Client's revisions	AP
C	09/06/09	Layout revised	EW
B	05/06/09	Layout revised	EW
A	19/05/09	Layout revised	EW
-	28/04/09	Initial issue	EW
Rev	Date	Revision note	Drawn by:



4 The Dell, Oakham
Rutland, LE15 6JG
tel: + 44(0)1572 720 089
web: www.aplusrstudio.co.uk

Project
7 Northington Street &
14-17 King's Mews
London WC1N 2JF

Drawing title
Proposed Second Floor Plan Var A



Scale	Date	Drawn	Checked
1:50@A1	29.04.09	EW	EW
Project no.	Drawing no.	Revision	
0526	0204	L	