


Do not scale from this drawing. The contractor is to check all dimensions on site and report any discrepancies to the architect.
All rights described in chapter IV of the copyright, designs and patents act 1988 have been generally asserted

This drawing is reproduced from survey information by Harpell's Land Surveys & Christian Garrett Partners.

20 NOV 2009

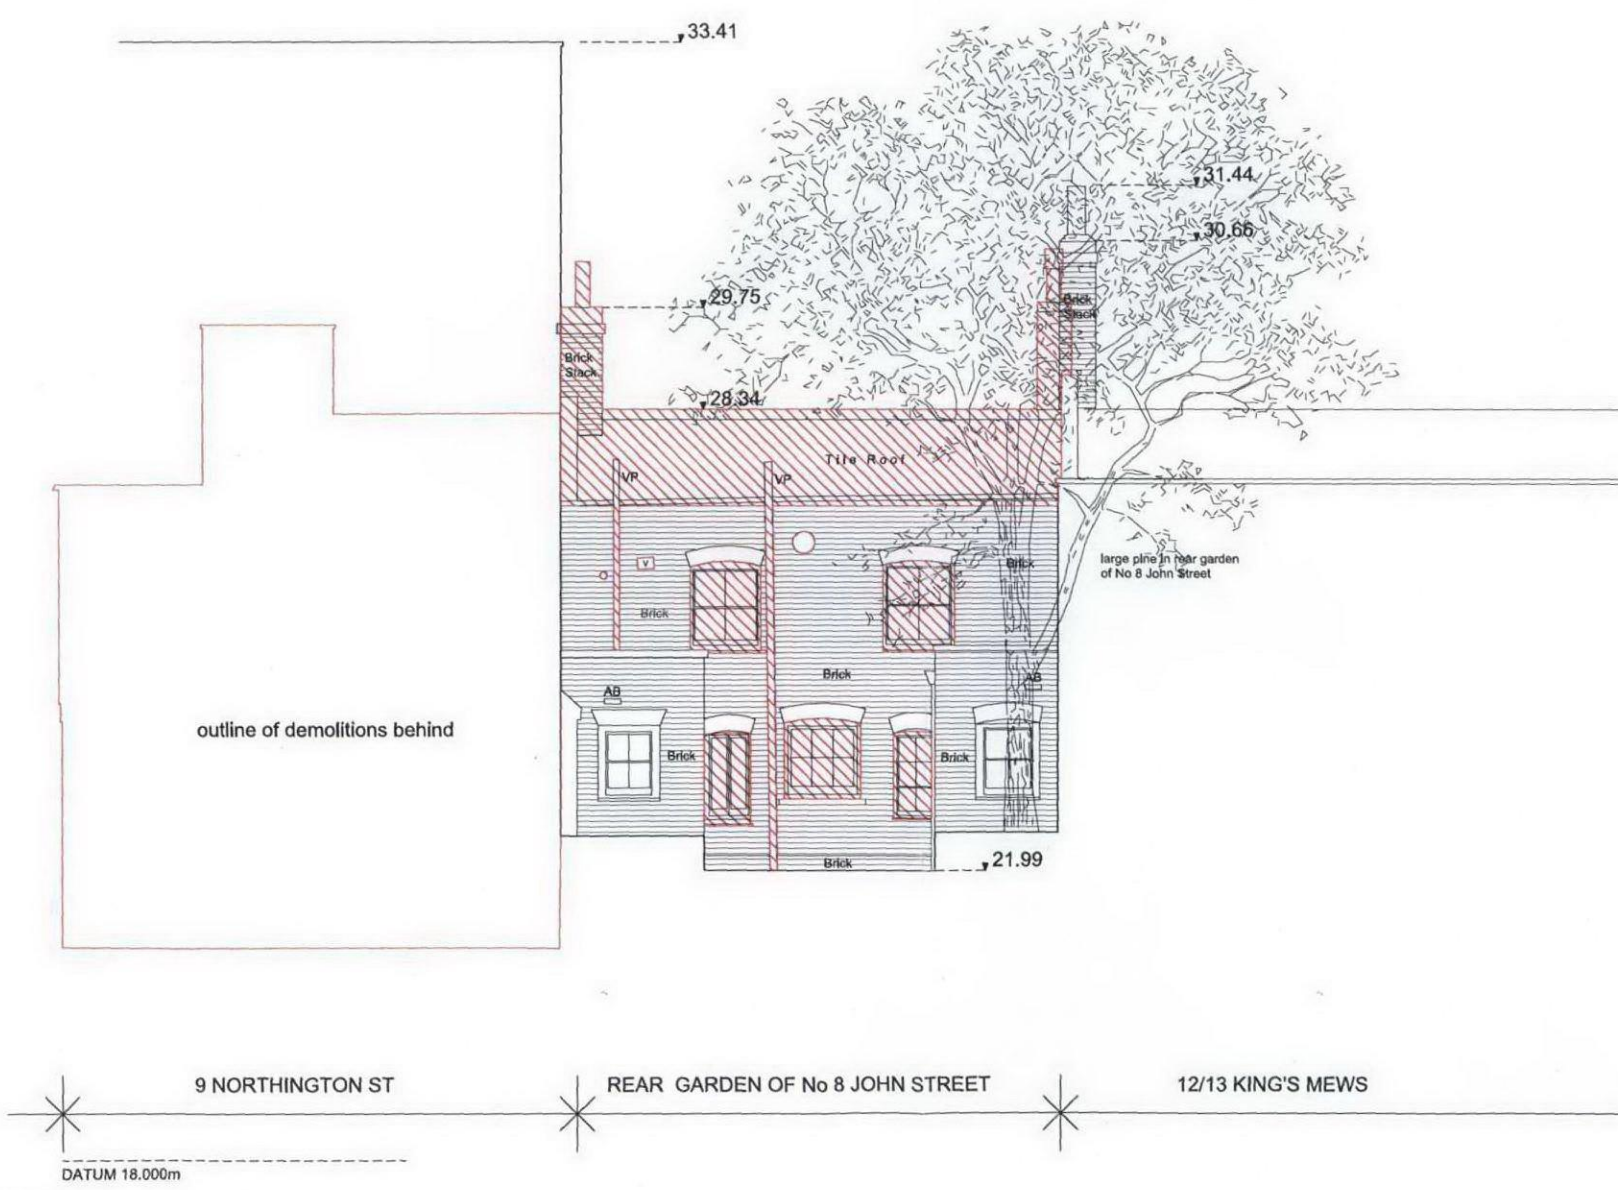

REAR ELEVATION AS EXISTING WITH DEMOLITIONS SHOWN

Rev	Date	Revision note	Drawn by:

a+d studio
4 The Dell, Oakham
Rutland, LE15 6JG
tel: + 44(0)1572 755 313
web: www.apludstudio.co.uk

Project
7 Northington Street &
14-17 King's Mews
London WC1N 2JF

Drawing title
Rear Elevation
as existing with demolitions
granted permission by 2007/5975/P

Scale	Date	Drawn	Checked
1:50@A1	02.11.2009	EW	
Project no.	Drawing no.	Revision	
0526	0103		