


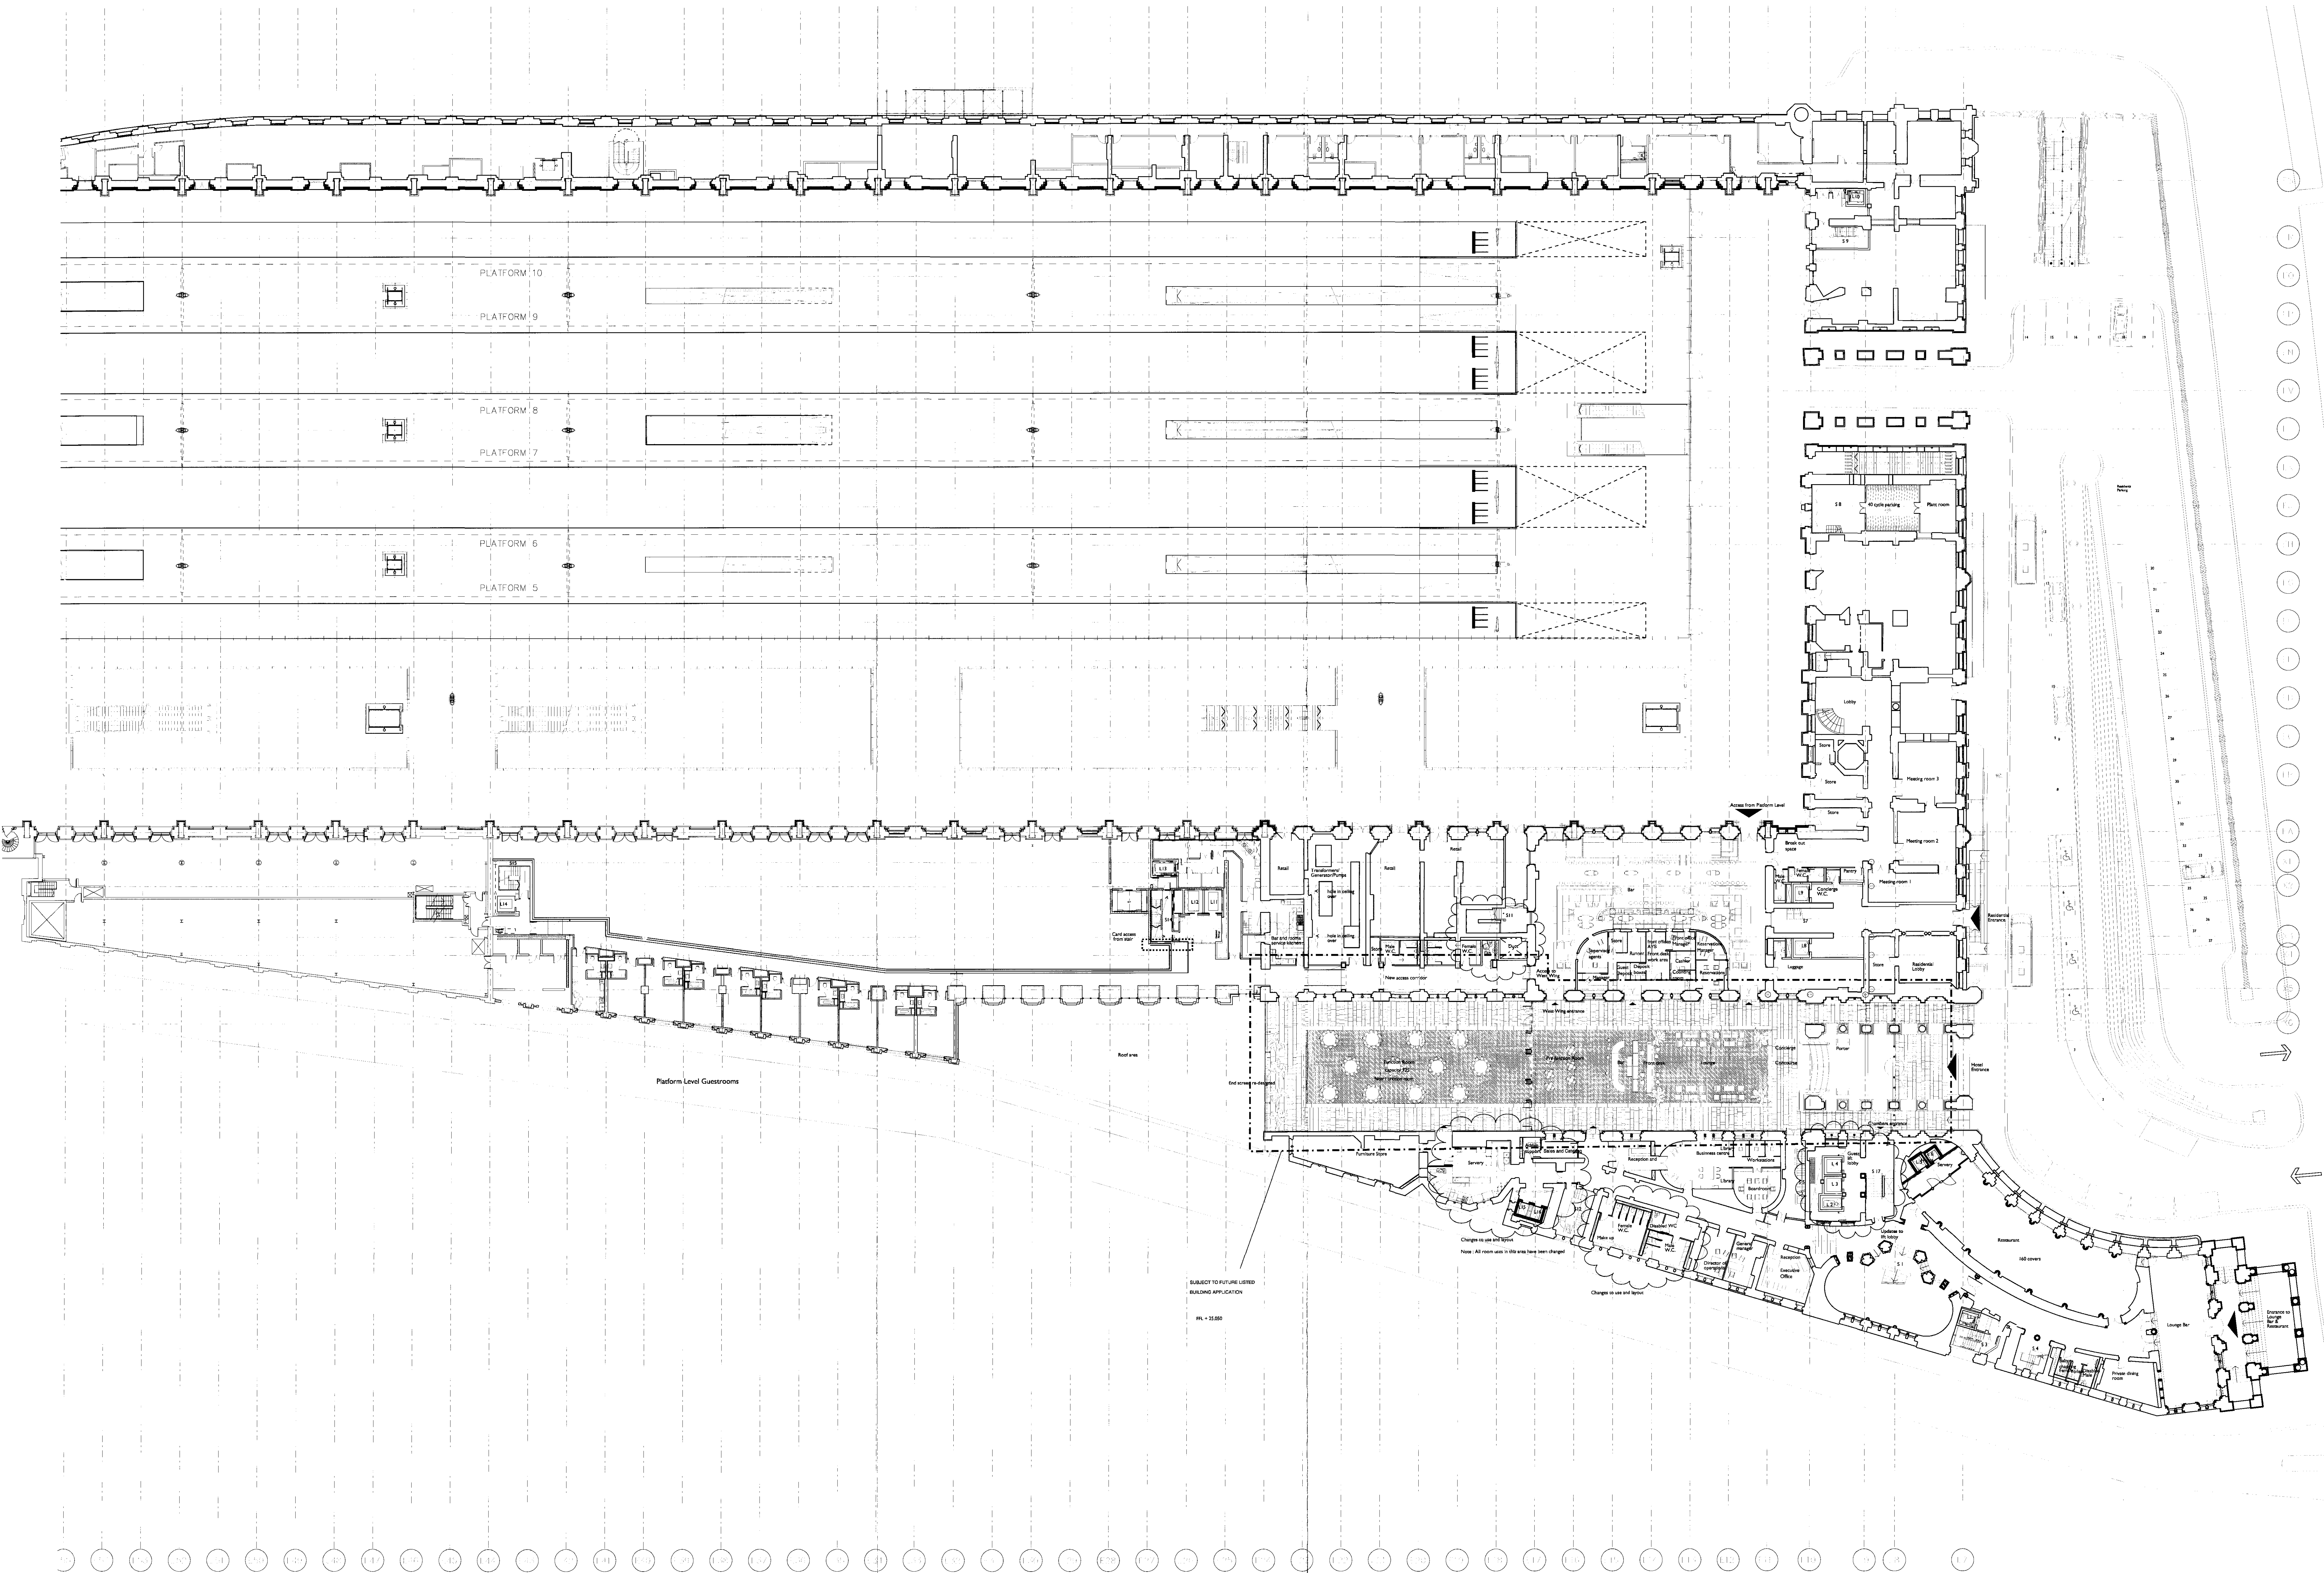

02 For Planning 08-09-06
01 For Planning 05-07-04
03 For Information 21-05-04
Rev | Amendment | Date
Key Plan

FOR PLANNING

Client: Manhattan Lofts Corporation Limited

Project: St Pancras Chambers

Title: Platform floor plan GA

Drawn By: SF
Checked By: LB
Scale: 1:250 @ A0
Date: 17-05-04
Drawing No: 10166-PS-GA-02
Revision: 02


RHWL Architects

RICHARD GRIFFITHS ARCHITECTS

77 Great Street, London, WC2N 1DQ
T: 020 7379 7900 F: 020 7379 4881 E: info@rhwla.com www.rhwla.com

RHWL Architects, RHWL Architects and RHWL Architects are all part of RHWL Architects Limited, a company registered in England, No. 02068818. Registered Office: 77 Great Street, London WC2N 1DQ, England.


THIS DRAWING IS TO SATISFY
CONDITION 2A ONLY FOR ENABLING WORKS.

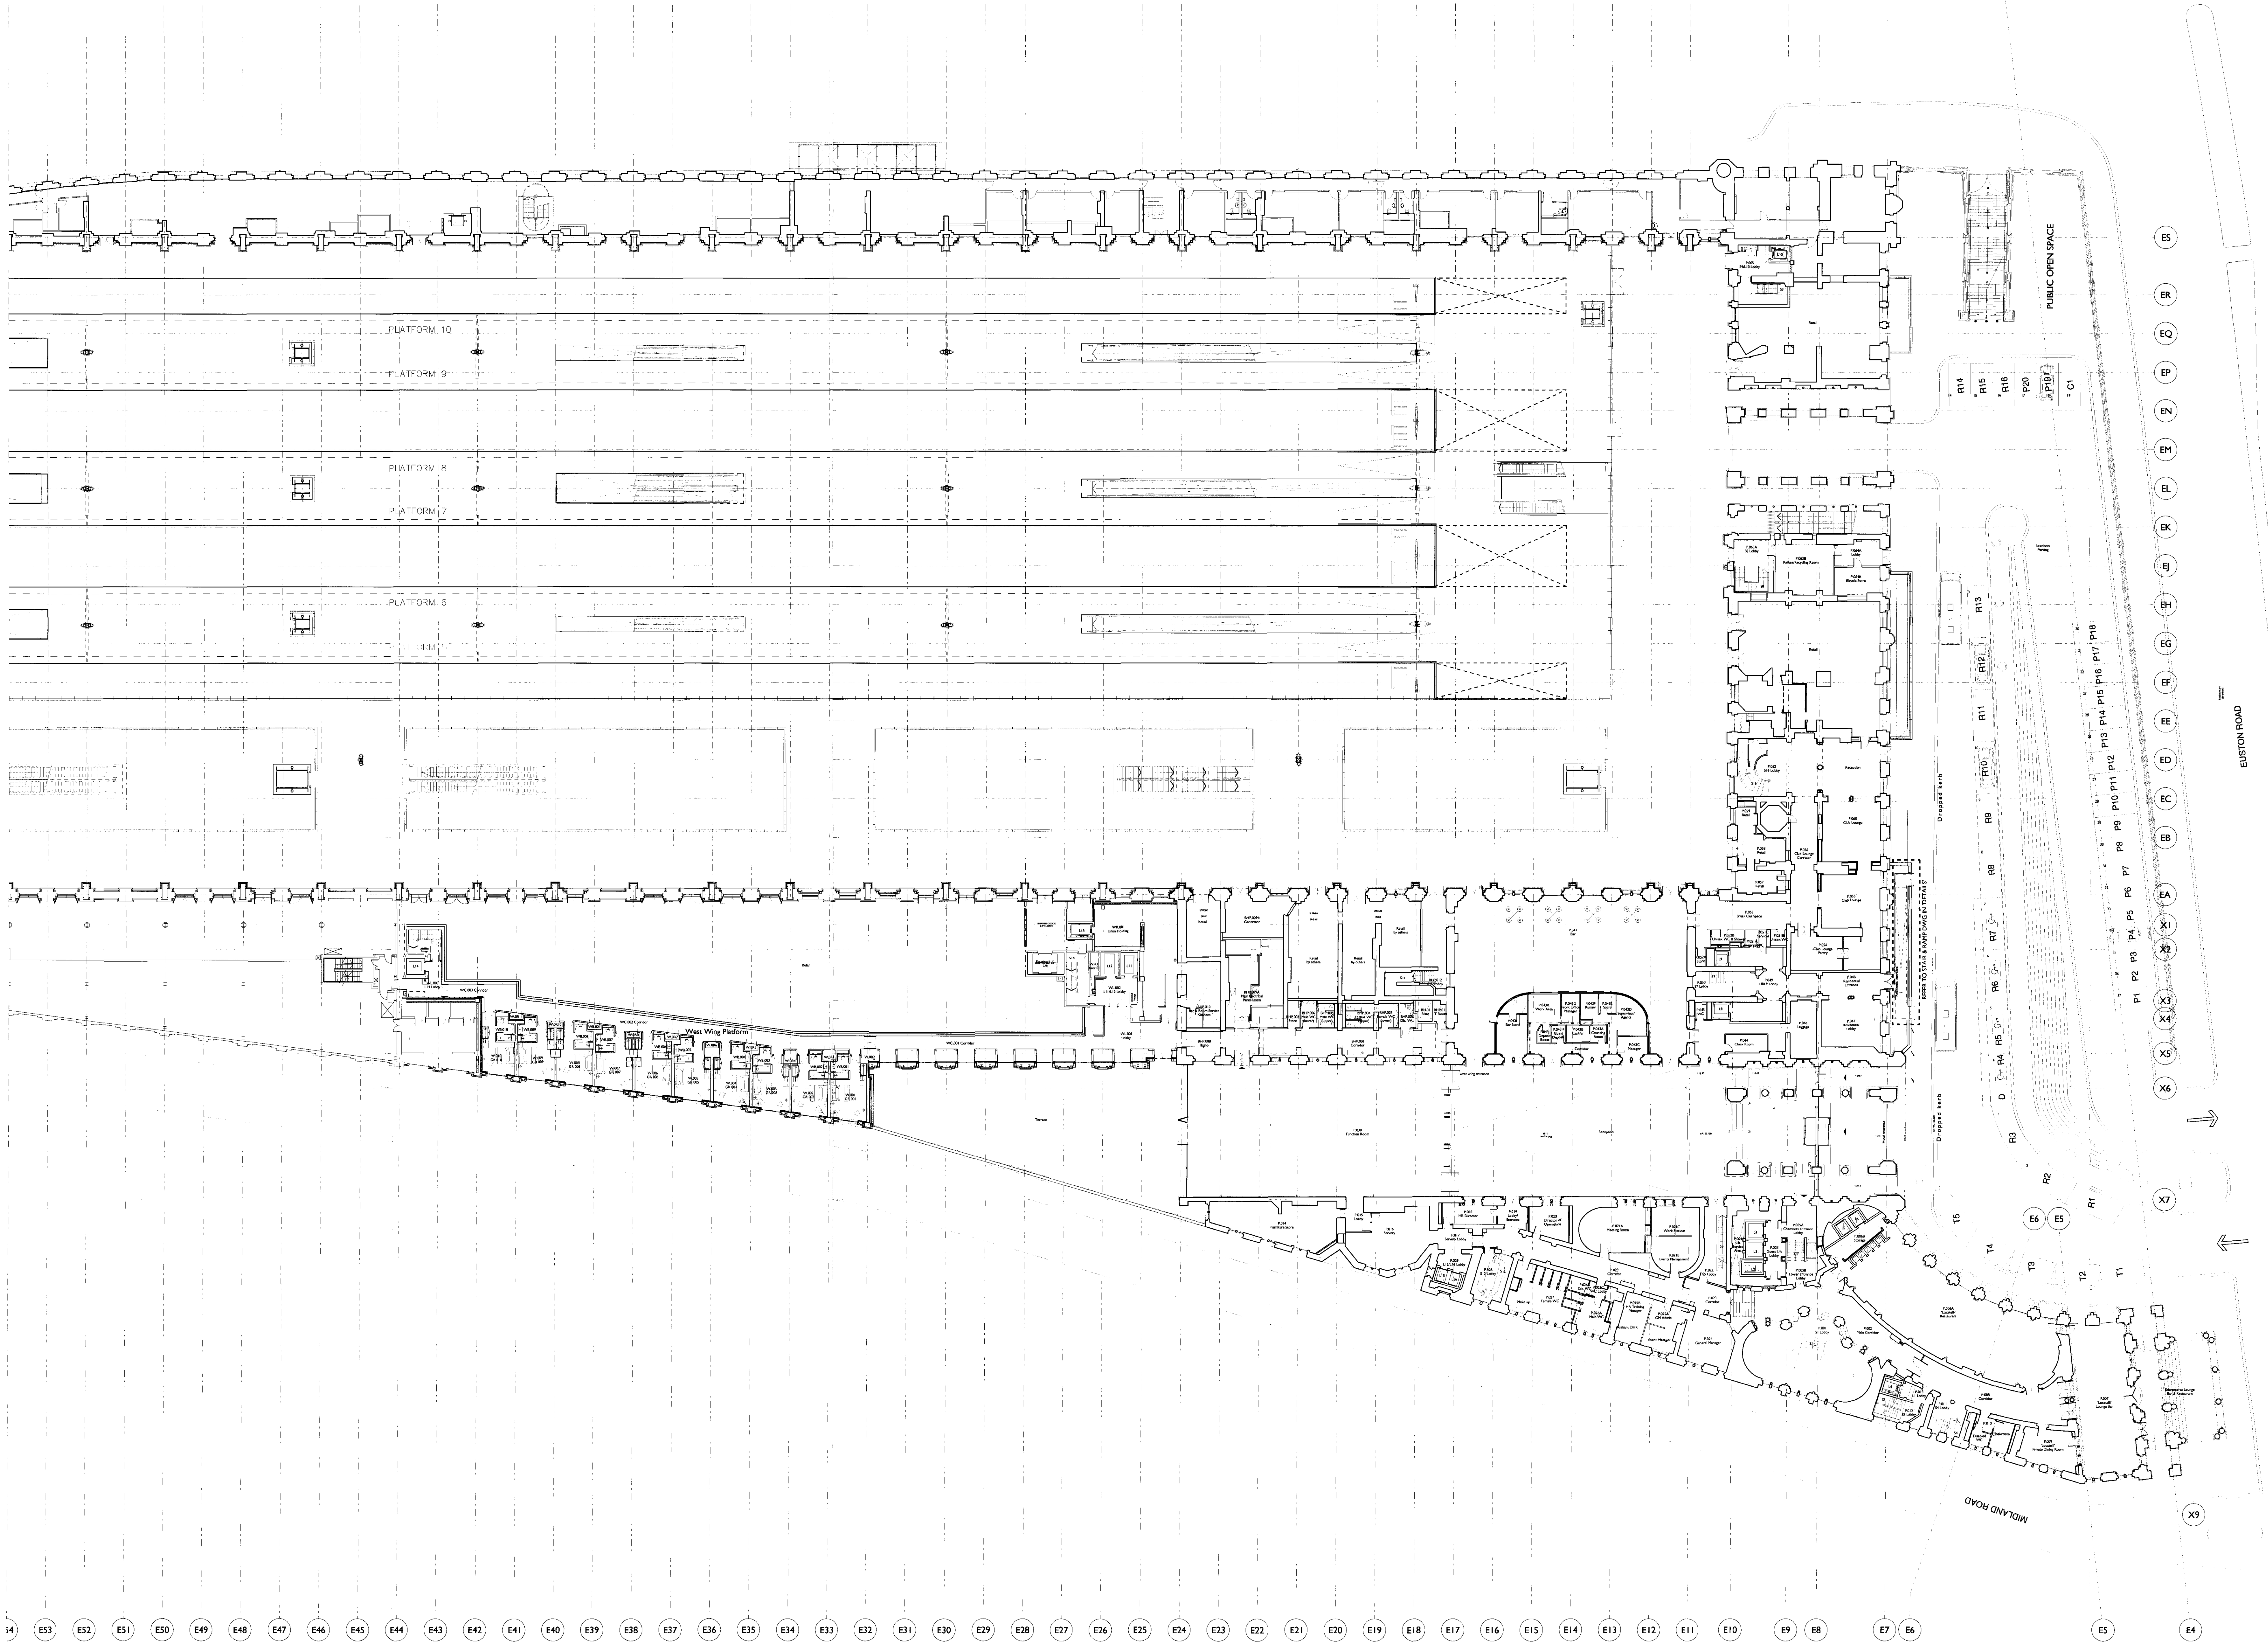

K	PLANNING ISSUE	04.11.09
J	PLANNING ISSUE	21.04.09
I	CONSTRUCTION ISSUE 2	19.08.06
H	CONSTRUCTION ISSUE 1	22.09.04
G	FOR INFORMATION: PLANS & DATA REVISED	04.05.04
F	FOR INFORMATION: PLANS & DATA REVISED	04.05.04
E	FOR INFORMATION: PLANS & DATA REVISED	20.03.04
D	FOR INFORMATION: PLANS & DATA REVISED	03.07.06
C	FOR INFORMATION: PLANS & DATA REVISED	16.11.05
B	FOR INFORMATION: PLANS & DATA REVISED	25.10.05
A	FOR INFORMATION: PLANS & DATA REVISED	19.10.05
	FOR INFORMATION: PLANS & DATA REVISED	14.08.05

Rev: Key Plan

Amendment: Date:

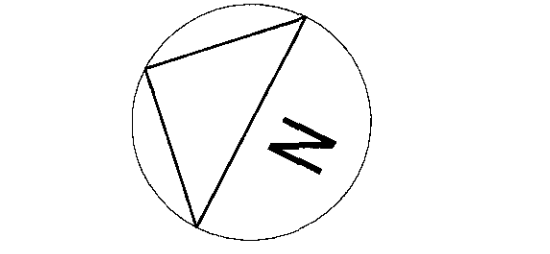

FOR PLANNING

Client: Manhattan Loft Corporation Limited

Project: St Pancras Chambers


Title: GA Floor Plan, Chambers Platform Level, WW Platform Level

Drawn By: RC
Checked By: LB
Scale: 1:250 @ A0
Date: 14.08.05
Revision: K

10166 A 02 GA 02

RHWL Architects
RICHARD GRIFFITHS ARCHITECTS
100 Victoria Road, St Pancras, London WC1N 1AF
T: 020 7616 1200 F: 020 7616 4800 E: info@rhwla.com www.rhwla.com

RHWL Architects, RHWL Architects and RHWL Architects are all part of RHWL Architects - RHWL Wood Lane Ltd
RHWL Architects is a limited liability company registered in England, No. 02058010
RHWL Architects is a limited liability company registered in England, No. 02058010

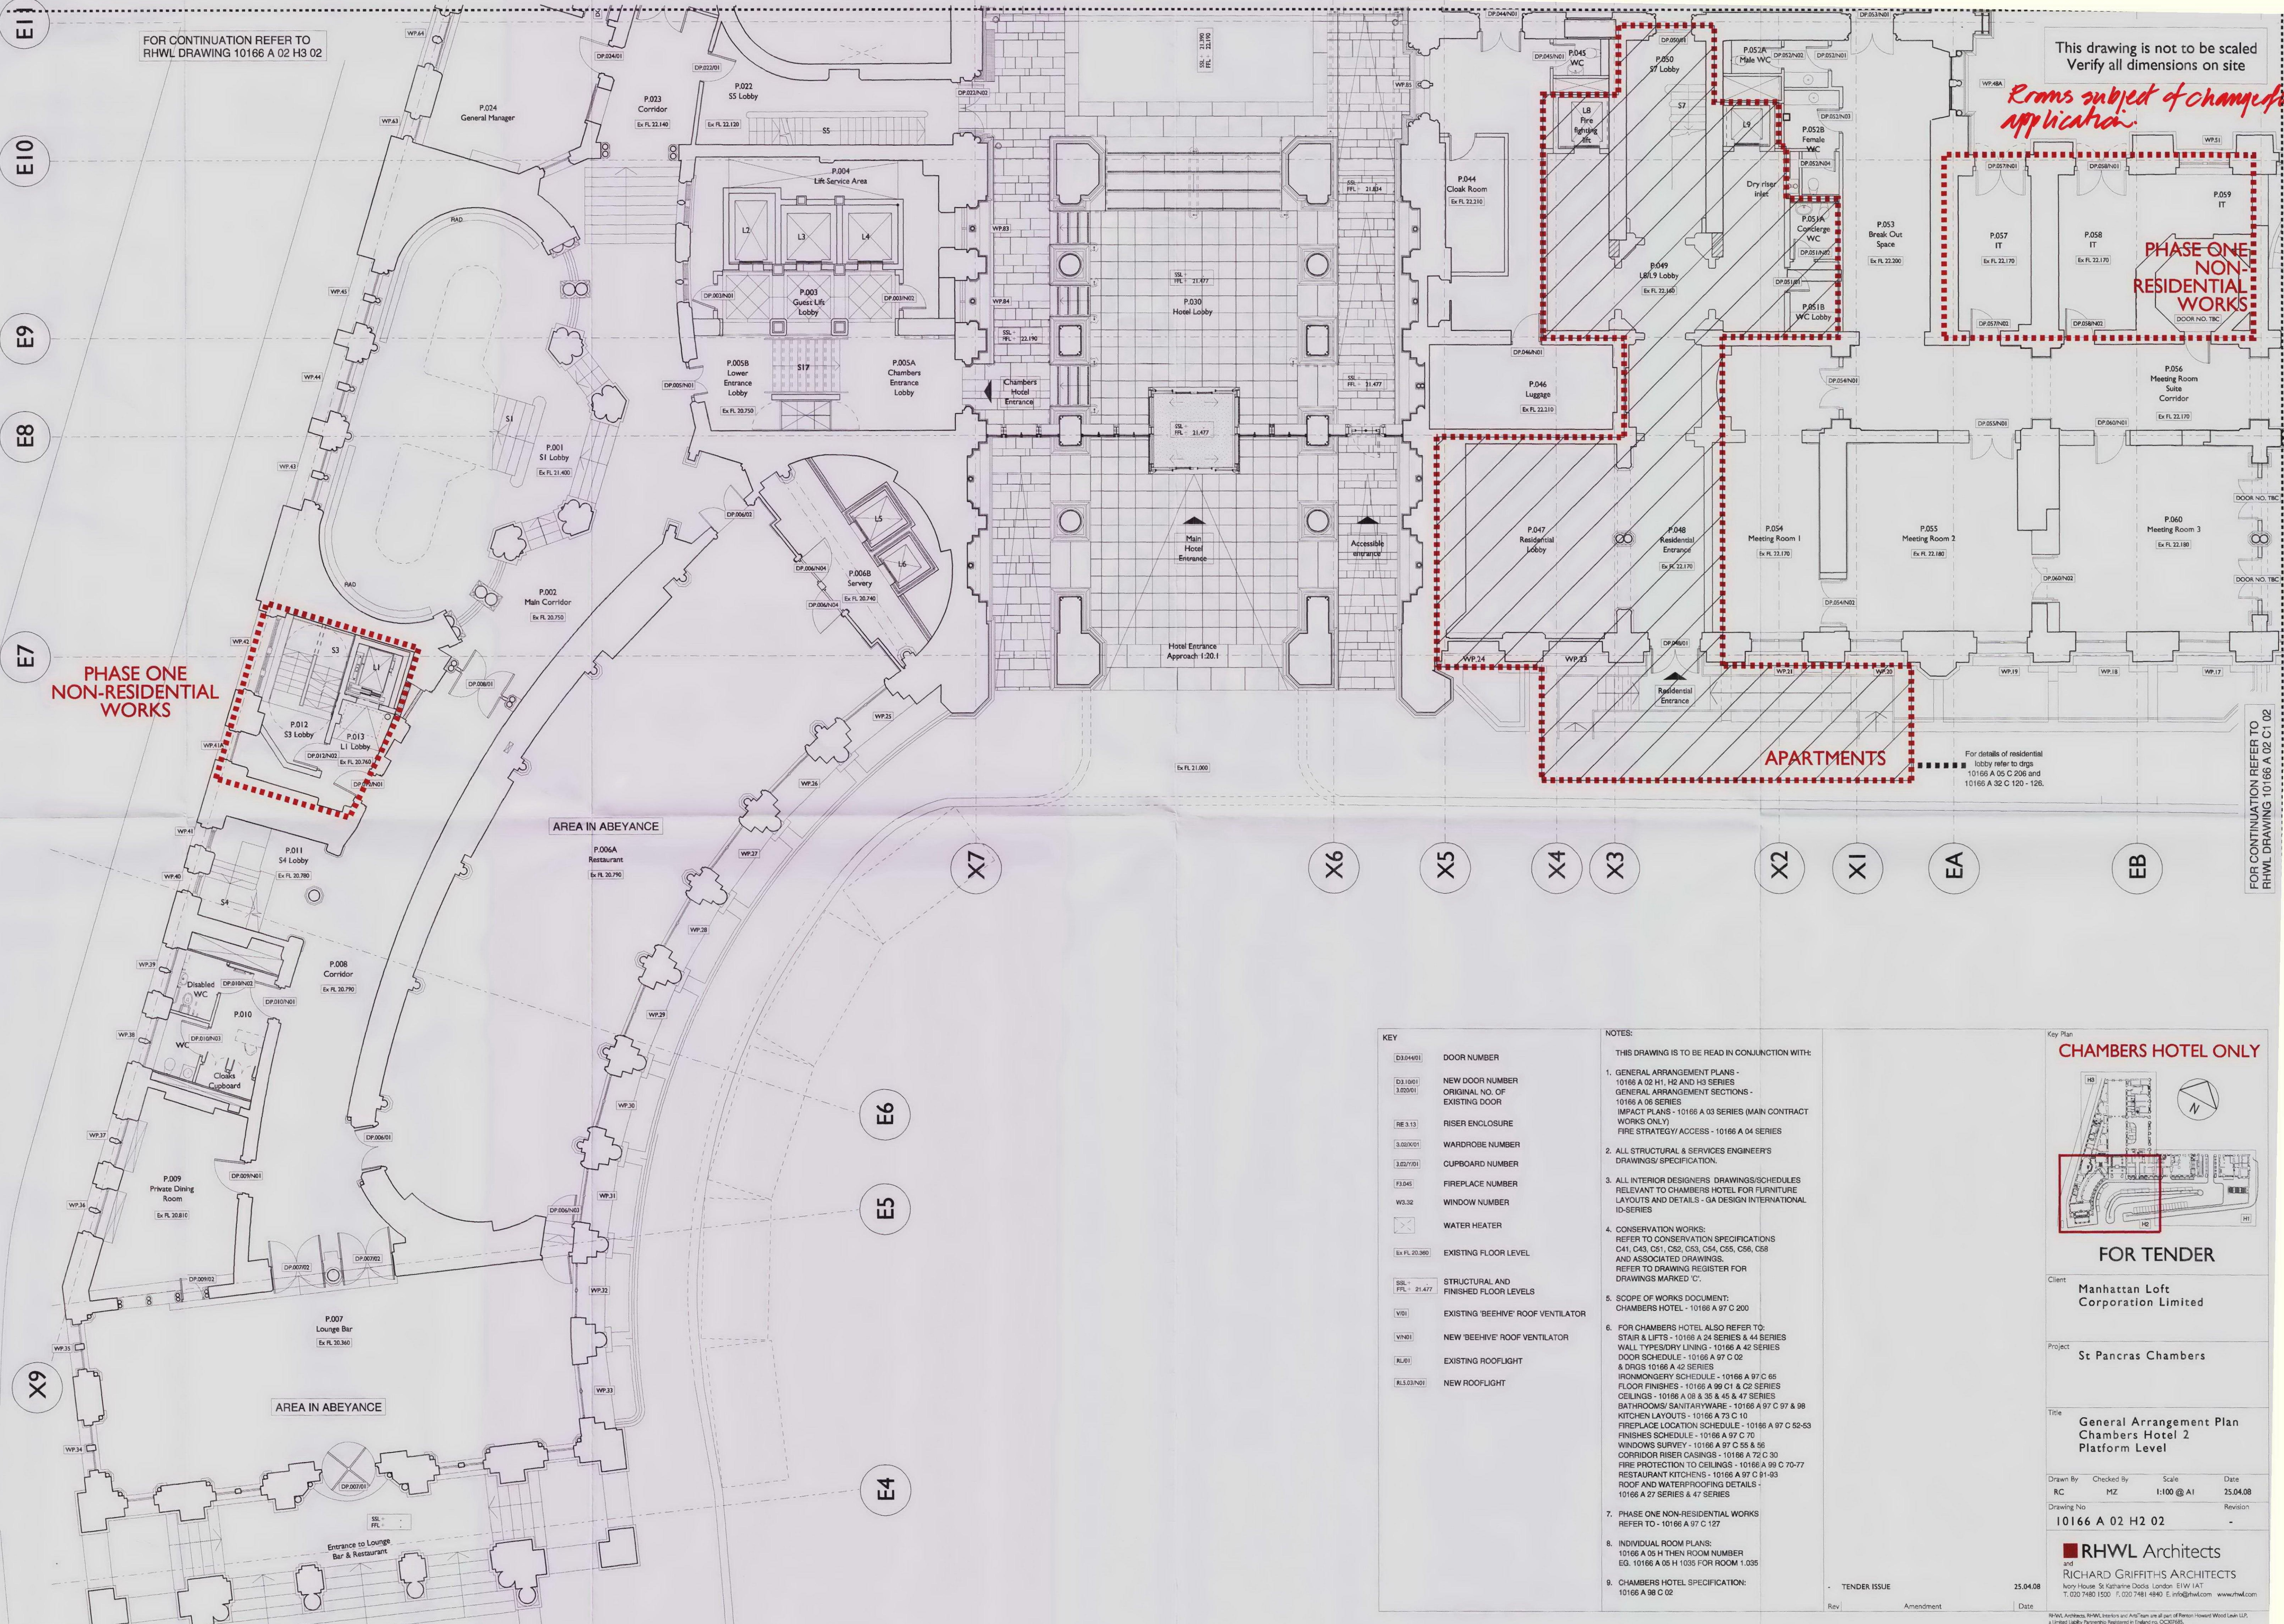

- KEY**
- | | |
|-----------------------|---|
| D3.04401 | DOOR NUMBER |
| D3.1001
3.02001 | NEW DOOR NUMBER
ORIGINAL NO. OF
EXISTING DOOR |
| RE.3.13 | RISER ENCLOSURE |
| 3.02001 | WARDROBE NUMBER |
| 3.02701 | CUPBOARD NUMBER |
| F3.045 | FIREPLACE NUMBER |
| W3.32 | WINDOW NUMBER |
| WATER HEATER | |
| EX FL 20.360 | EXISTING FLOOR LEVEL |
| SSL -
PFL - 21.477 | STRUCTURAL AND
FINISHED FLOOR LEVELS |
| V01 | EXISTING 'BEEHIVE' ROOF VENTILATOR |
| VN01 | NEW 'BEEHIVE' ROOF VENTILATOR |
| RL01 | EXISTING ROOFLIGHT |
| RL3.03N01 | NEW ROOFLIGHT |
- NOTES:**
- THIS DRAWING IS TO BE READ IN CONJUNCTION WITH:
- GENERAL ARRANGEMENT PLANS - 10166 A 02 H1, H2 AND H3 SERIES
GENERAL ARRANGEMENT SECTIONS - 10166 A 05 SERIES
IMPACT PLANS - 10166 A 03 SERIES (MAIN CONTRACT WORKS ONLY)
FIRE STRATEGY/ ACCESS - 10166 A 04 SERIES
 - ALL STRUCTURAL & SERVICES ENGINEER'S DRAWINGS/ SPECIFICATION.
 - ALL INTERIOR DESIGNERS' DRAWINGS/SCHEDULES RELEVANT TO CHAMBERS HOTEL FOR FURNITURE LAYOUTS AND DETAILS - GA DESIGN INTERNATIONAL ID-SERIES
 - CONSERVATION WORKS: REFER TO CONSERVATION SPECIFICATIONS C41, C43, C51, C52, C53, C54, C55, C56, C58 AND ASSOCIATED DRAWINGS. REFER TO DRAWING REGISTER FOR DRAWINGS MARKED 'C'.
 - SCOPE OF WORKS DOCUMENT: CHAMBERS HOTEL - 10166 A 97 C 200
 - FOR CHAMBERS HOTEL ALSO REFER TO:
STAIR & LIFTS - 10166 A 24 SERIES & 44 SERIES
WALL TYPES/DRY LINING - 10166 A 42 SERIES
DOOR SCHEDULE - 10166 A 97 C 02 & DRGS 10166 A 42 SERIES
IRONMONGERY SCHEDULE - 10166 A 97 C 65
FLOOR FINISHES - 10166 A 99 C1 & C2 SERIES
CEILING - 10166 A 08 & 35 & 45 & 47 SERIES
BATHROOMS/ SANITARYWARE - 10166 A 97 C 97 & 98
KITCHEN LAYOUTS - 10166 A 73 C 10
FIREPLACE LOCATION SCHEDULE - 10166 A 97 C 52-53
FINISHES SCHEDULE - 10166 A 97 C 70
WINDOWS SURVEY - 10166 A 97 C 55 & 56
CORRIDOR RISER CASINGS - 10166 A 72 C 30
FIRE PROTECTION TO CEILINGS - 10166 A 99 C 70-77
RESTAURANT KITCHENS - 10166 A 97 C 91-93
ROOF AND WATERPROOFING DETAILS - 10166 A 27 SERIES & 47 SERIES
 - PHASE ONE NON-RESIDENTIAL WORKS REFER TO - 10166 A 97 C 127
 - INDIVIDUAL ROOM PLANS: 10166 A 05 H THEN ROOM NUMBER EG. 10166 A 05 H 1035 FOR ROOM 1.035
 - CHAMBERS HOTEL SPECIFICATION: 10166 A 98 C 02

CHAMBERS HOTEL ONLY

FOR TENDER

Client
Manhattan Loft Corporation Limited

Project
St Pancras Chambers

Title
**General Arrangement Plan
Chambers Hotel 2
Platform Level**

Drawn By
RC

Checked By
MZ

Scale
1:100 @ A1

Date
25.04.08

Drawing No
10166 A 02 H2 02

Revision
-

RHWL Architects
and
RICHARD GRIFFITHS ARCHITECTS
Ivory House, St Katharine Docks, London, E1W 1AT
T: 020 7480 1500 F: 020 7481 4840 E: info@rhwla.com www.rhwla.com

TENDER ISSUE


Rev

Amendment

Date


25.04.08

RHWL Architects, RHWL Architects and Architects are all part of RHWL Group Limited LLP, a Limited Liability Partnership Registered in England no. OC003855. Registered Office: Ivory House, St Katharine Docks, London, E1W 1AT, England.

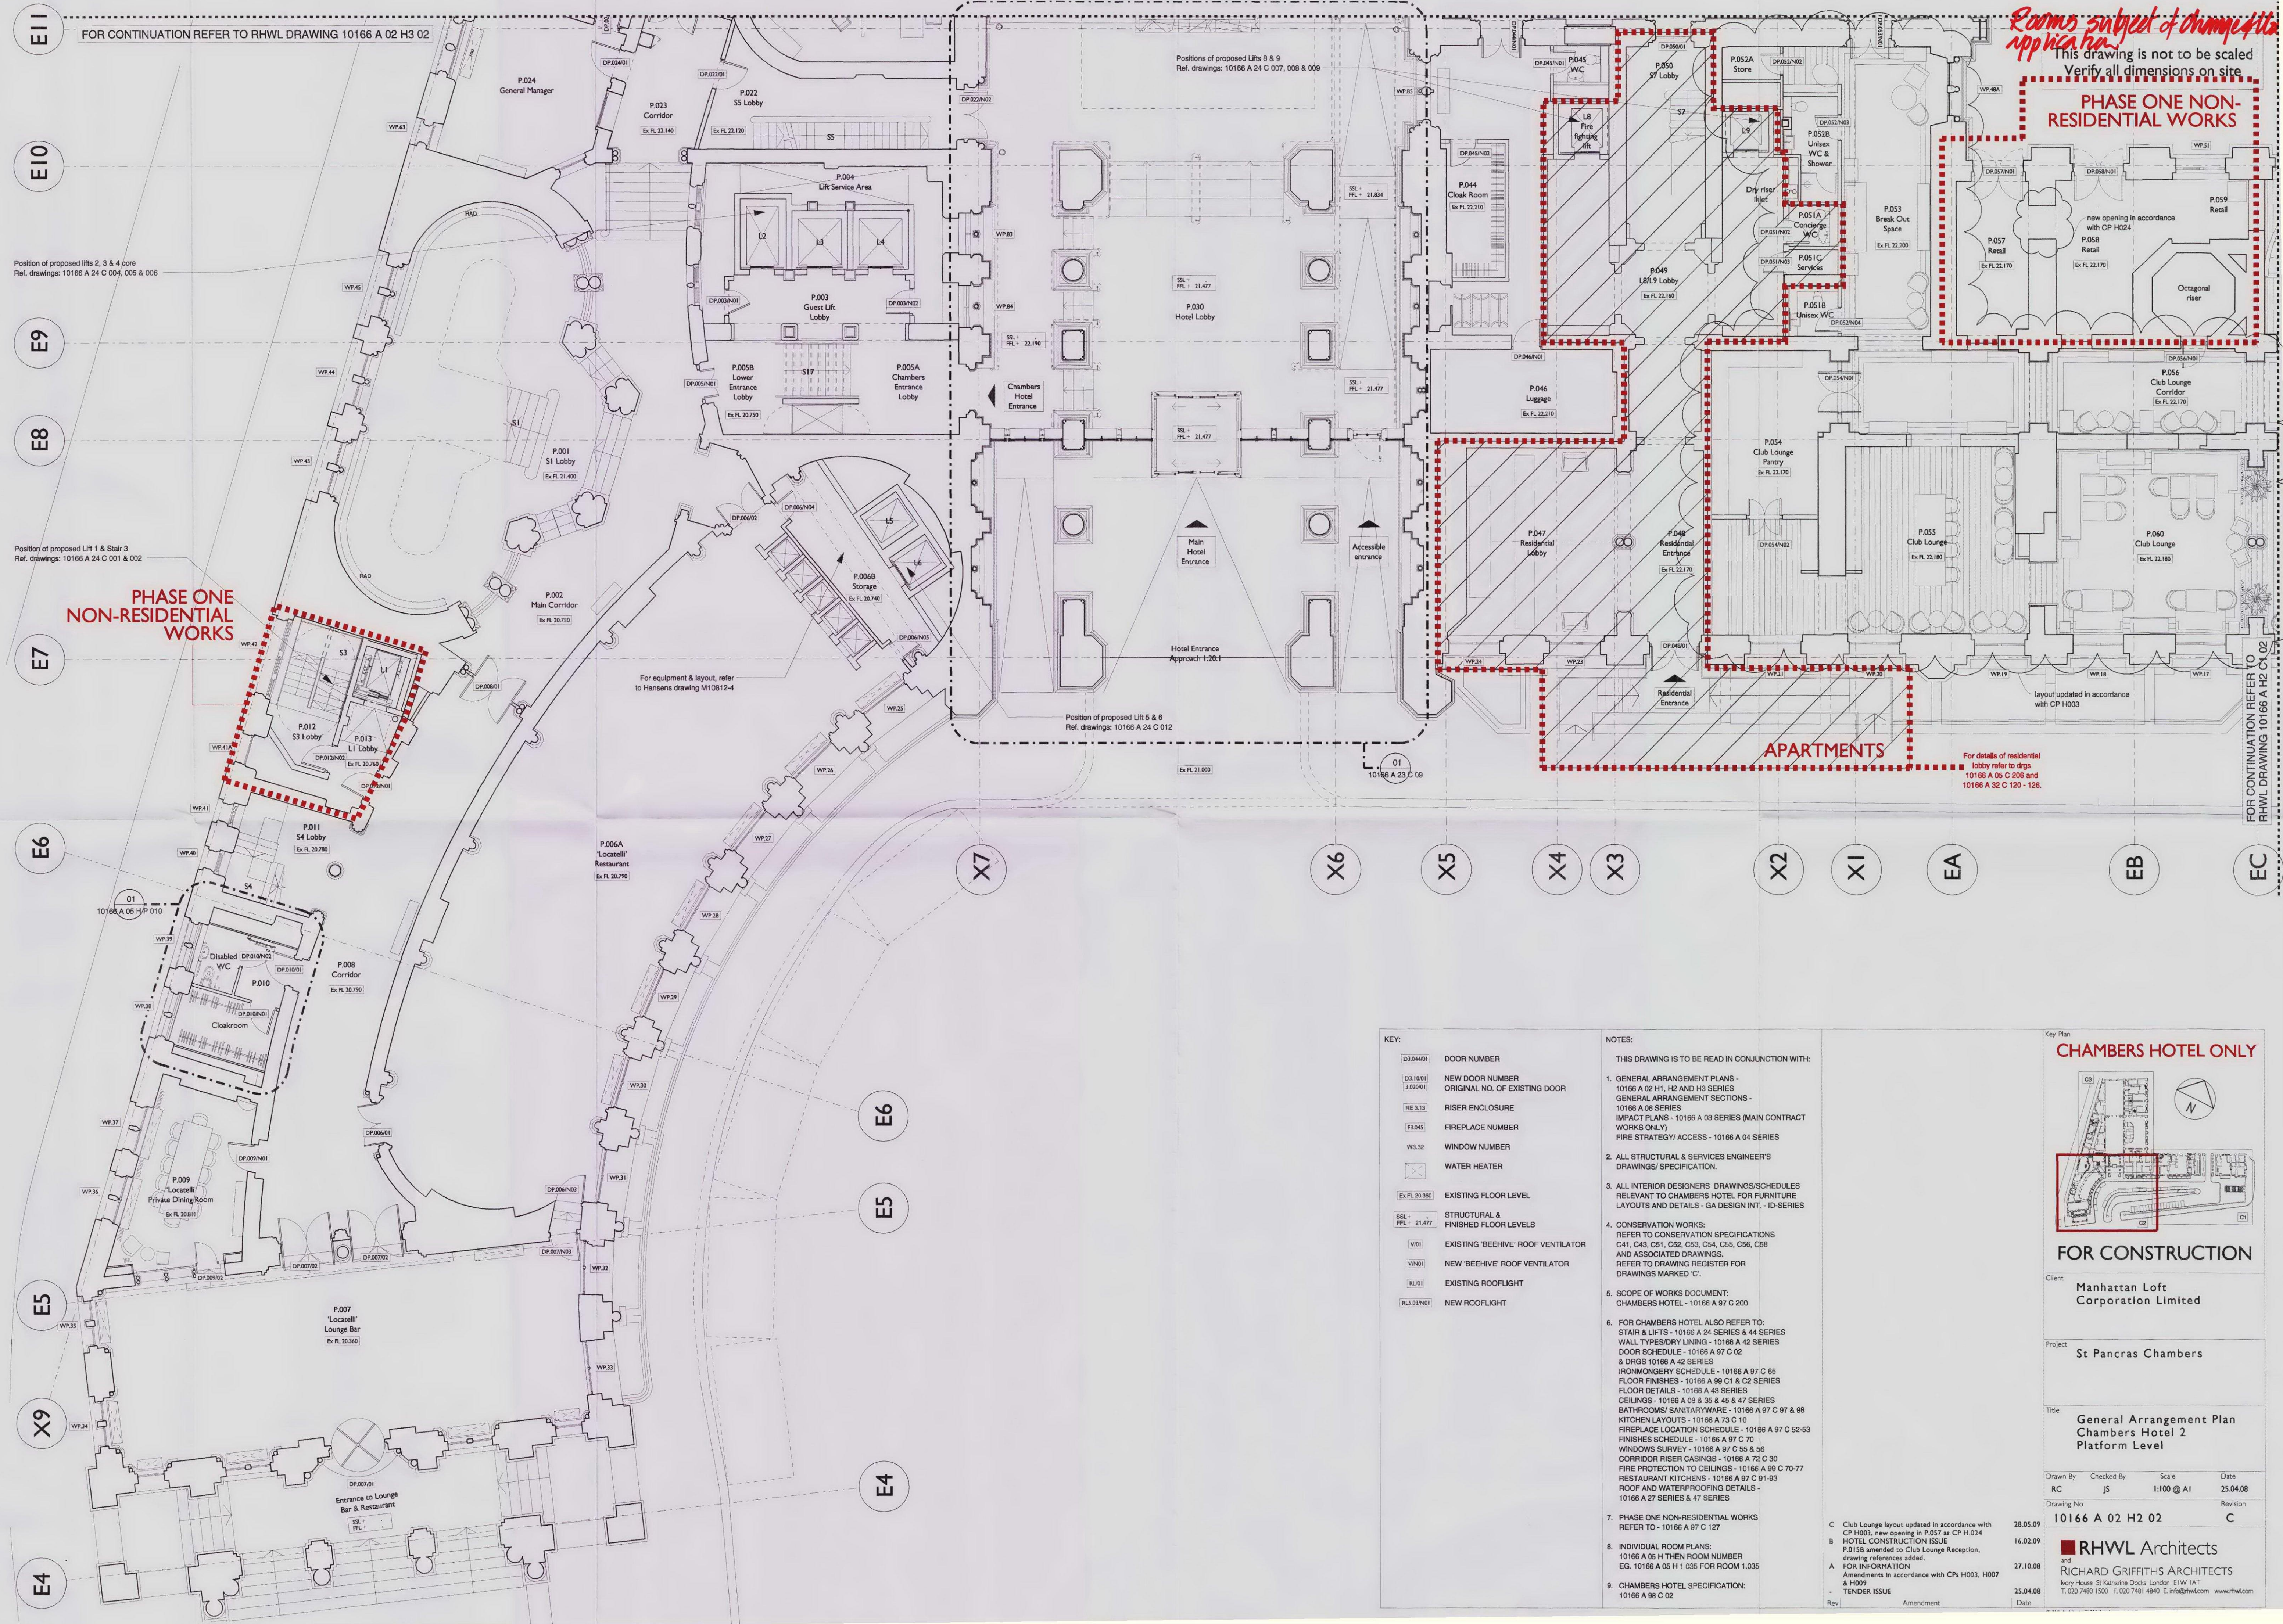

Rooms subject of demolition application
This drawing is not to be scaled
Verify all dimensions on site

PHASE ONE NON-RESIDENTIAL WORKS

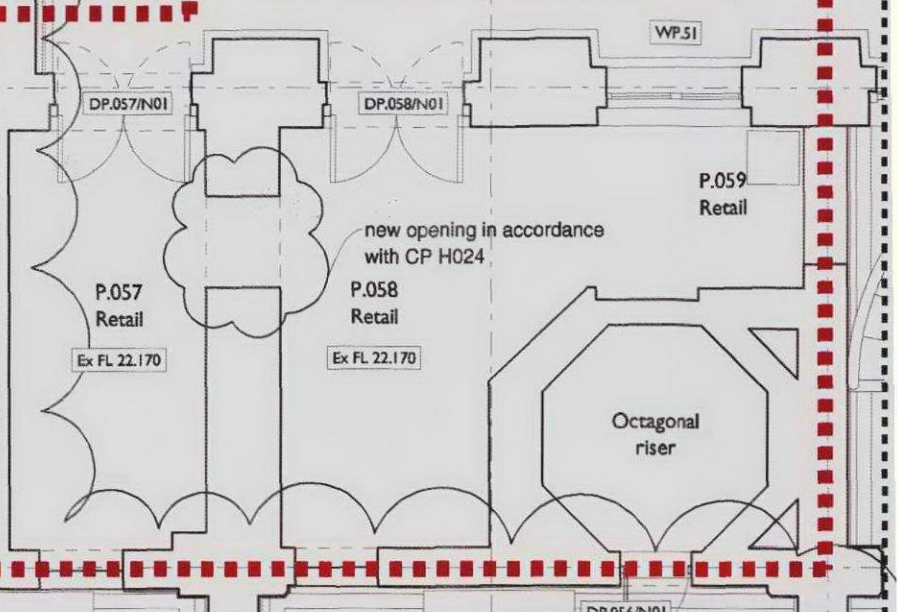

APARTMENTS

For details of residential lobby refer to drgs 10166 A 05 C 206 and 10166 A 32 C 120 - 126.

KEY:

D3.04401	DOOR NUMBER
D3.10001	NEW DOOR NUMBER
J.020001	ORIGINAL NO. OF EXISTING DOOR
RE.3.13	RISER ENCLOSURE
F3.945	FIREPLACE NUMBER
W3.32	WINDOW NUMBER
WATER HEATER	
Ex FL 20.380	EXISTING FLOOR LEVEL
SSL - FFL - 21.477	STRUCTURAL & FINISHED FLOOR LEVELS
V01	EXISTING 'BEEHIVE' ROOF VENTILATOR
VIN01	NEW 'BEEHIVE' ROOF VENTILATOR
RL01	EXISTING ROOFLIGHT
RL3.03001	NEW ROOFLIGHT

NOTES:

THIS DRAWING IS TO BE READ IN CONJUNCTION WITH:

- GENERAL ARRANGEMENT PLANS - 10166 A 02 H1, H2 AND H3 SERIES
GENERAL ARRANGEMENT SECTIONS - 10166 A 06 SERIES
IMPACT PLANS - 10166 A 03 SERIES (MAIN CONTRACT WORKS ONLY)
FIRE STRATEGY/ ACCESS - 10166 A 04 SERIES
- ALL STRUCTURAL & SERVICES ENGINEER'S DRAWINGS/ SPECIFICATION.
- ALL INTERIOR DESIGNERS' DRAWINGS/SCHEDULES RELEVANT TO CHAMBERS HOTEL FOR FURNITURE LAYOUTS AND DETAILS - GA DESIGN INT. - ID-SERIES
- CONSERVATION WORKS:
REFER TO CONSERVATION SPECIFICATIONS C41, C43, C51, C52, C53, C54, C55, C56, C58 AND ASSOCIATED DRAWINGS.
REFER TO DRAWING REGISTER FOR DRAWINGS MARKED 'C'.
- SCOPE OF WORKS DOCUMENT:
CHAMBERS HOTEL - 10166 A 97 C 200
- FOR CHAMBERS HOTEL ALSO REFER TO:
STAIR & LIFTS - 10166 A 24 SERIES & 44 SERIES
WALL TYPES/ DRY LINING - 10166 A 42 SERIES
DOOR SCHEDULE - 10166 A 97 C 02 & DRGS 10166 A 42 SERIES
IRONMONGERY SCHEDULE - 10166 A 97 C 65
FLOOR FINISHES - 10166 A 99 C1 & C2 SERIES
FLOOR DETAILS - 10166 A 43 SERIES
CEILINGS - 10166 A 08 & 35 & 45 & 47 SERIES
BATHROOMS/ SANITARYWARE - 10166 A 97 C 97 & 98
KITCHEN LAYOUTS - 10166 A 73 C 10
FIREPLACE LOCATION SCHEDULE - 10166 A 97 C 52-53
FINISHES SCHEDULE - 10166 A 97 C 70
WINDOWS SURVEY - 10166 A 97 C 55 & 56
CORRIDOR RISER CASINGS - 10166 A 72 C 30
FIRE PROTECTION TO CEILINGS - 10166 A 99 C 70-77
RESTAURANT KITCHENS - 10166 A 97 C 91-93
ROOF AND WATERPROOFING DETAILS - 10166 A 27 SERIES & 47 SERIES
- PHASE ONE NON-RESIDENTIAL WORKS:
REFER TO - 10166 A 97 C 127
- INDIVIDUAL ROOM PLANS:
10166 A 05 H THEN ROOM NUMBER
EG. 10166 A 05 H 1 035 FOR ROOM 1.035
FOR INFORMATION:
Amendments in accordance with CPs H003, H007 & H009
- CHAMBERS HOTEL SPECIFICATION:
10166 A 98 C 02

FOR CONSTRUCTION

Client: **Manhattan Loft Corporation Limited**

Project: **St Pancras Chambers**


Title: **General Arrangement Plan Chambers Hotel 2 Platform Level**

Drawn By	Checked By	Scale	Date
RC	JS	1:100 @ A1	25.04.08
Drawn No	Checked No	Scale	Date
10166 A 02 H2 02			

Revision: **C**

RHWL Architects
and
RICHARD GRIFFITHS ARCHITECTS
Navy House, St Katharine Docks, London E1W 1AT
T: 020 7480 1500 F: 020 7481 4840 E: info@rhwla.com www.rhwla.com

CHAMBERS HOTEL ONLY

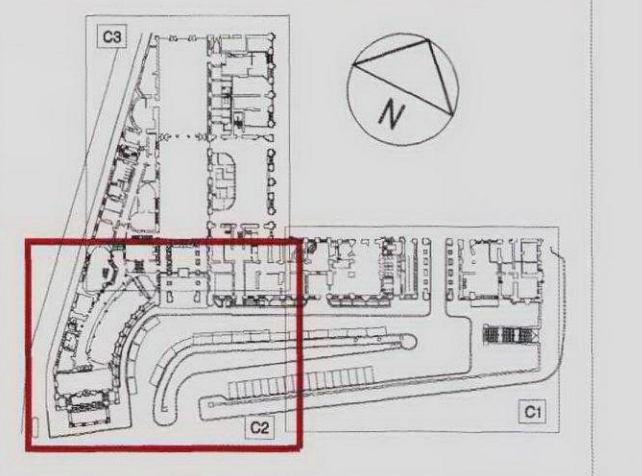

FOR CONSTRUCTION

Client: **Manhattan Loft Corporation Limited**

Project: **St Pancras Chambers**

Title: **General Arrangement Plan Chambers Hotel 2 Platform Level**

Drawn By	Checked By	Scale	Date
RC	JS	1:100 @ A1	25.04.08
Drawn No	Checked No	Scale	Date
10166 A 02 H2 02			

Revision: **C**

RHWL Architects
and
RICHARD GRIFFITHS ARCHITECTS
Navy House, St Katharine Docks, London E1W 1AT
T: 020 7480 1500 F: 020 7481 4840 E: info@rhwla.com www.rhwla.com