



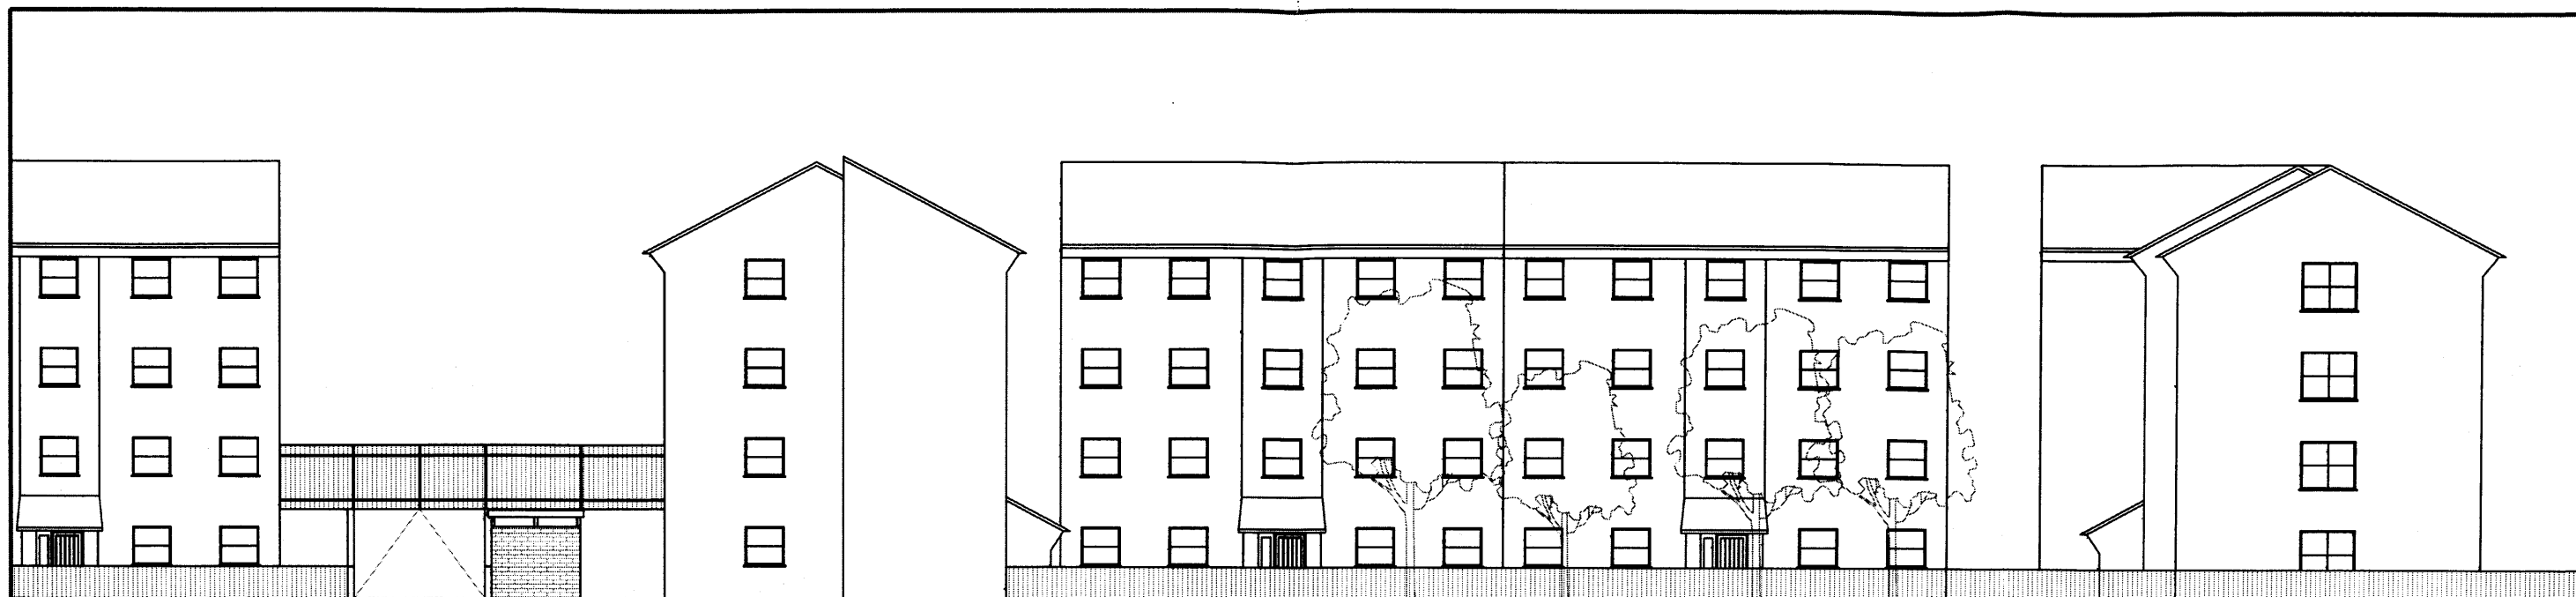

RAMP TO
CAR PARK

FRONT GARDEN FACING BARKER DRIVE

EXISTING FRONT ELEVATION

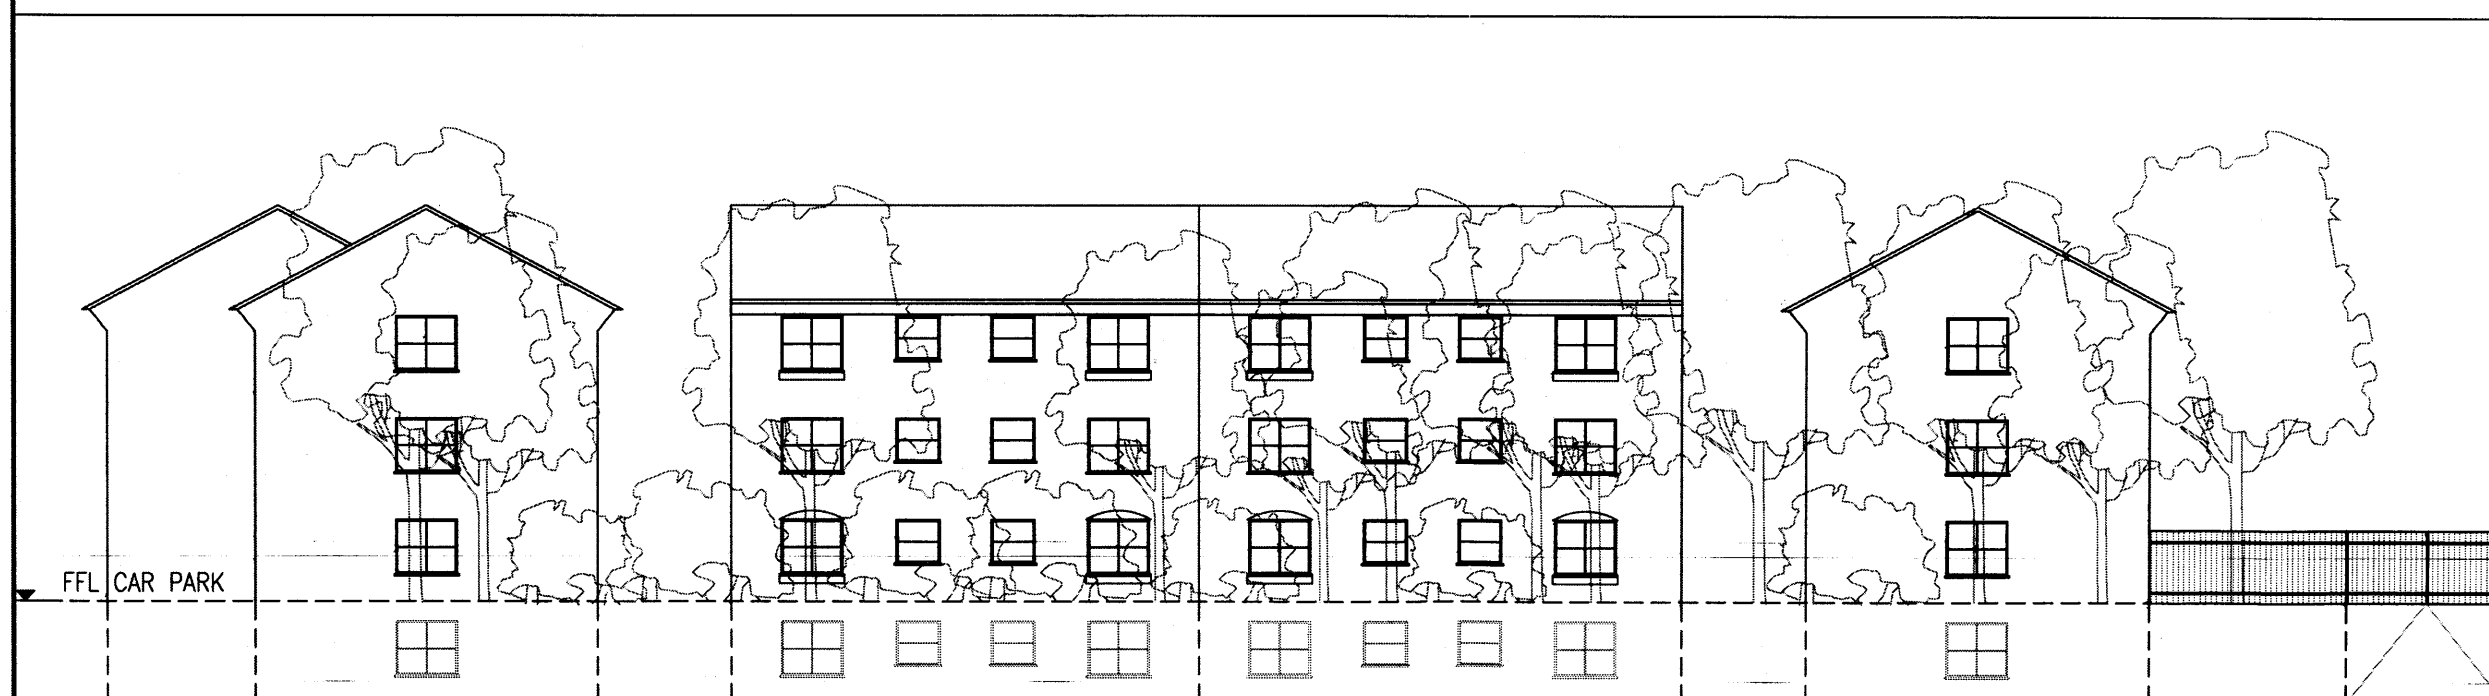

FFL CAR PARK

EXISTING TREES PROVIDE SCREEN TO CAR PARK

RAMP TO
CAR PARK

EXISTING REAR ELEVATION

Unspecified dimensions are not to be scaled off this drawing. If dimensions or details on these drawings conflict with other drawing information, precedence shall be given to the larger scale drawings. Where the drawing relates to existing buildings or completed construction the contractor is responsible for checking that there is no conflict between actual building dimensions and drawing dimensions. In the event of discrepancies between this drawing and subcontractor's working drawings for relevant building components, the subcontractor's drawing shall take precedence. Any mistake arising out of information as noted above must be reported immediately to Ringley Chartered Surveyors. This drawing is the copyright of Ringley Chartered Surveyors and it is forbidden to reproduce this drawing in part or full without written permission. All dimensions are in millimetres unless otherwise stated.

No.	Revision	Date	By	ckd
PURPOSE OF ISSUE				
☐ Approval ☒ Planning ☐ Legal ☐ Construction ☐ As-built				

Ringley

Building Engineering Dept.
Ringley Chartered Surveyors
Ringley House, 549 Royal College Street, London
NW1 9QS
Tel: (020) 7267 2900 Fax: (020) 7267 9810
info@ringley.co.uk www.ringley.co.uk

Client ELM VILLAGE BLOCK B LTD

Contract 166-246, BLOCK B
BARKER DRIVE
LONDON, NW1 0JF

Title EXISTING ELEVATIONS
FRONT & REAR

Designed JMB	Size A3	Date 20.10.09
Checked MAB	Approved	Scale 1:200
DRAWING	919-009	REVISION