
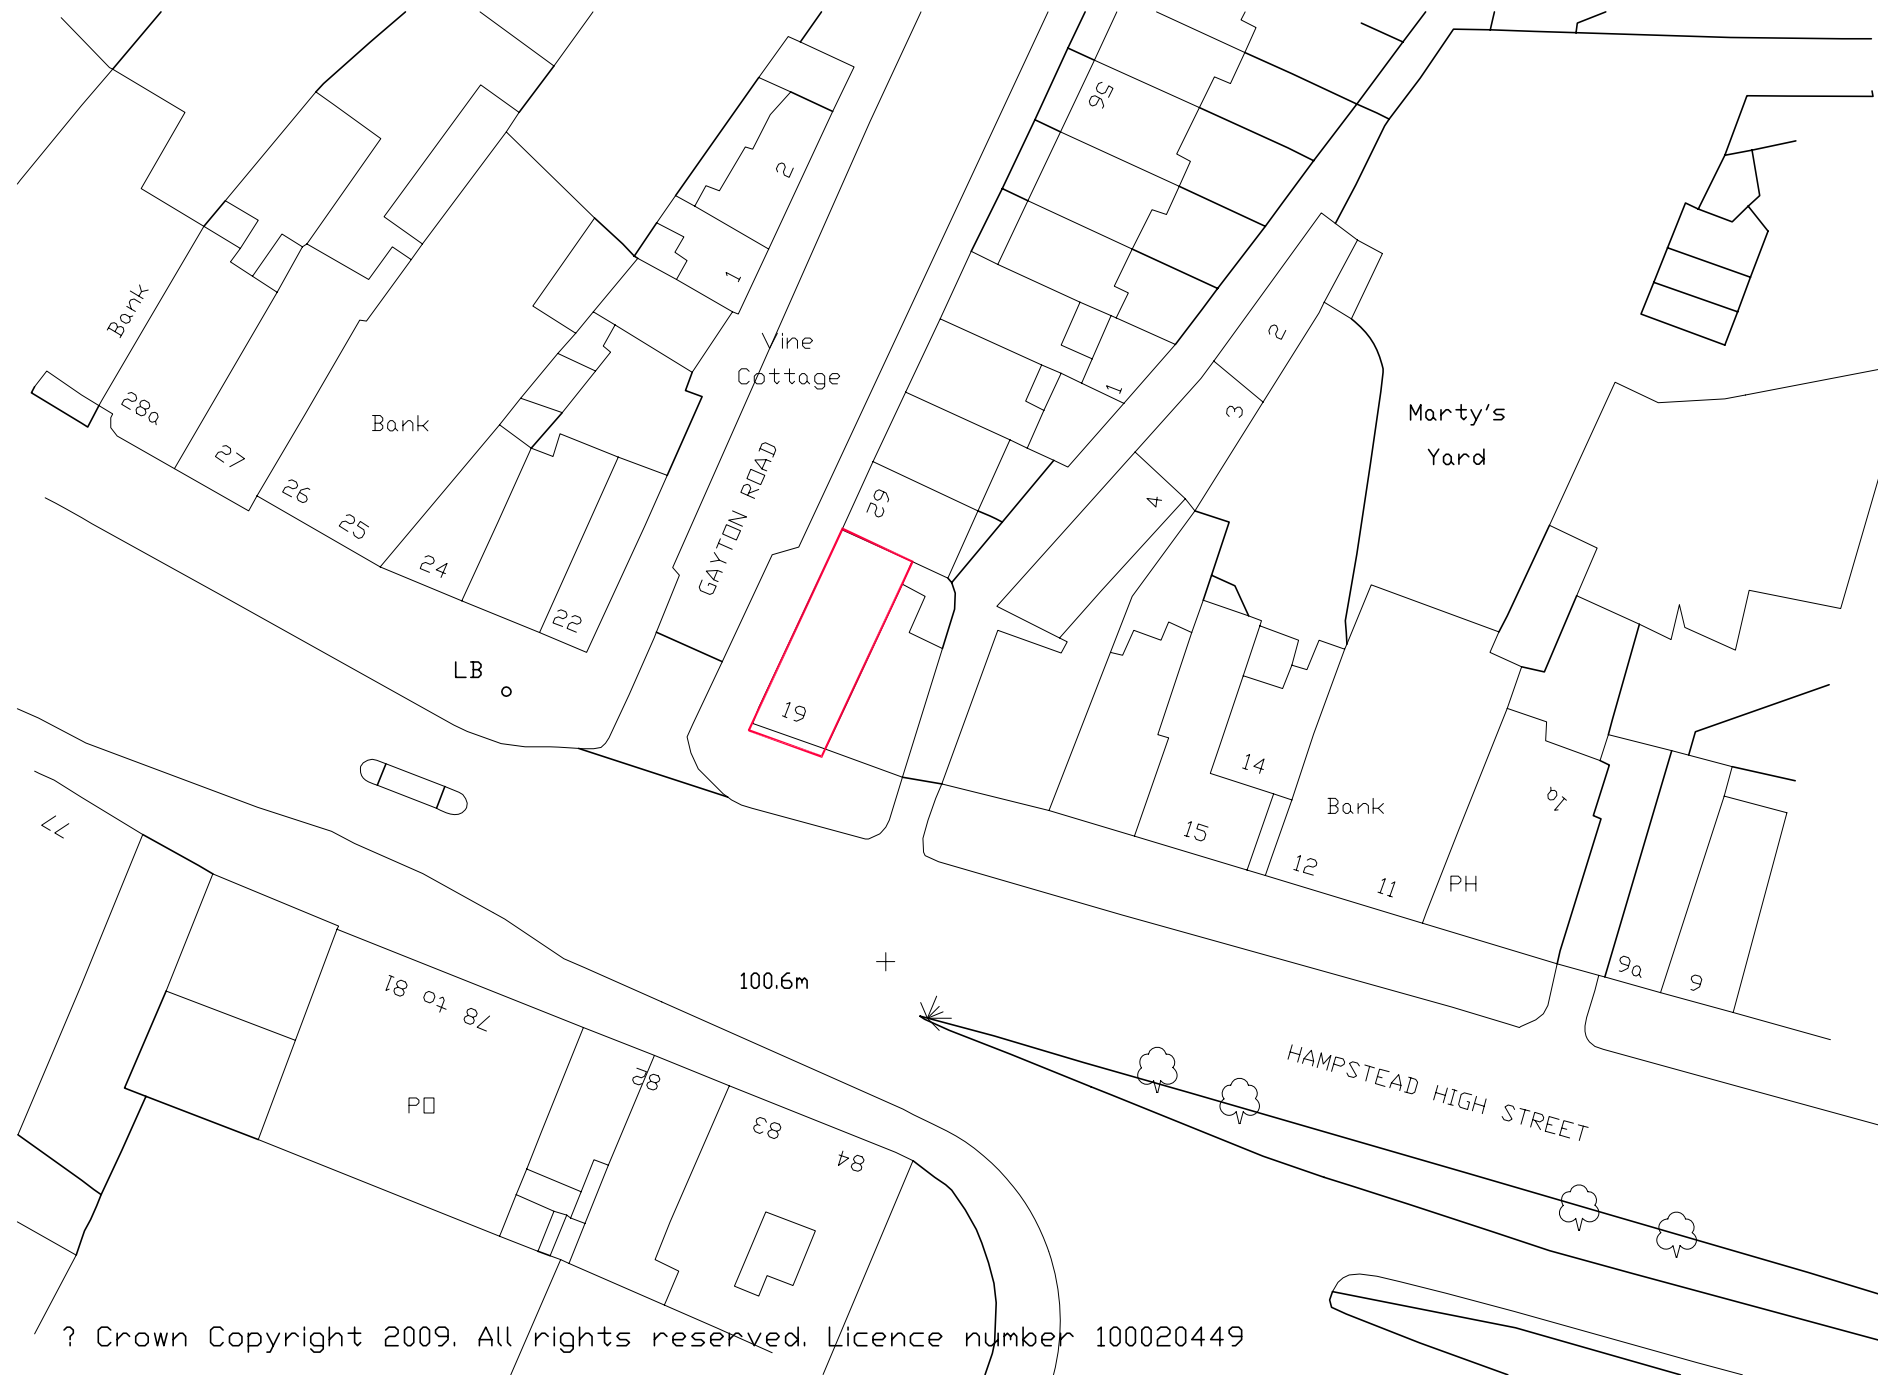


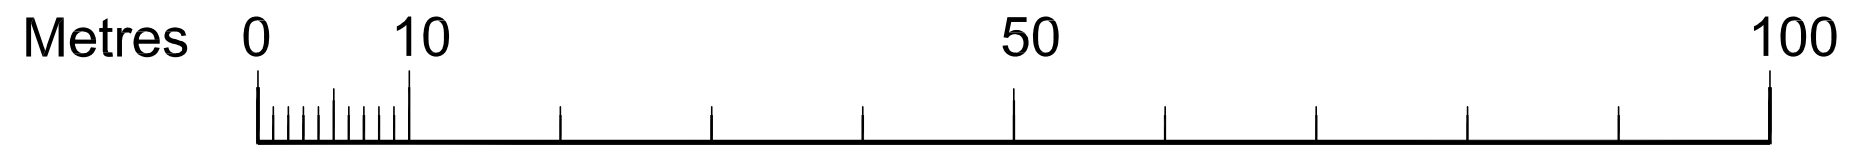

SITE PLAN 1:500

North		Client PETIT BATEAU		Project PETIT BATEAU 19 Hampstead High Street, London, NW3 1PX	
Scale 1:500 @ A3		Drawn by		Drawing Title SITE PLAN	
Project No. 0690		Date SEPTEMBER 2009		Drawing No. 0690-HAMP-SITE	
		Checked by BD		Rev	

buildteam

Ground Floor South
Staple Inn Buildings
London WC1V 7PZ
t: +44 (0)207 495 6561
f: +44 (0)207 043 3552
www.buildteam.com