



This drawing is copyright.
All dimensions to be checked on site and any discrepancy, error or omission reported to the architect.
This drawing shall be read in conjunction with all relevant architects' and engineers' drawings and specifications.

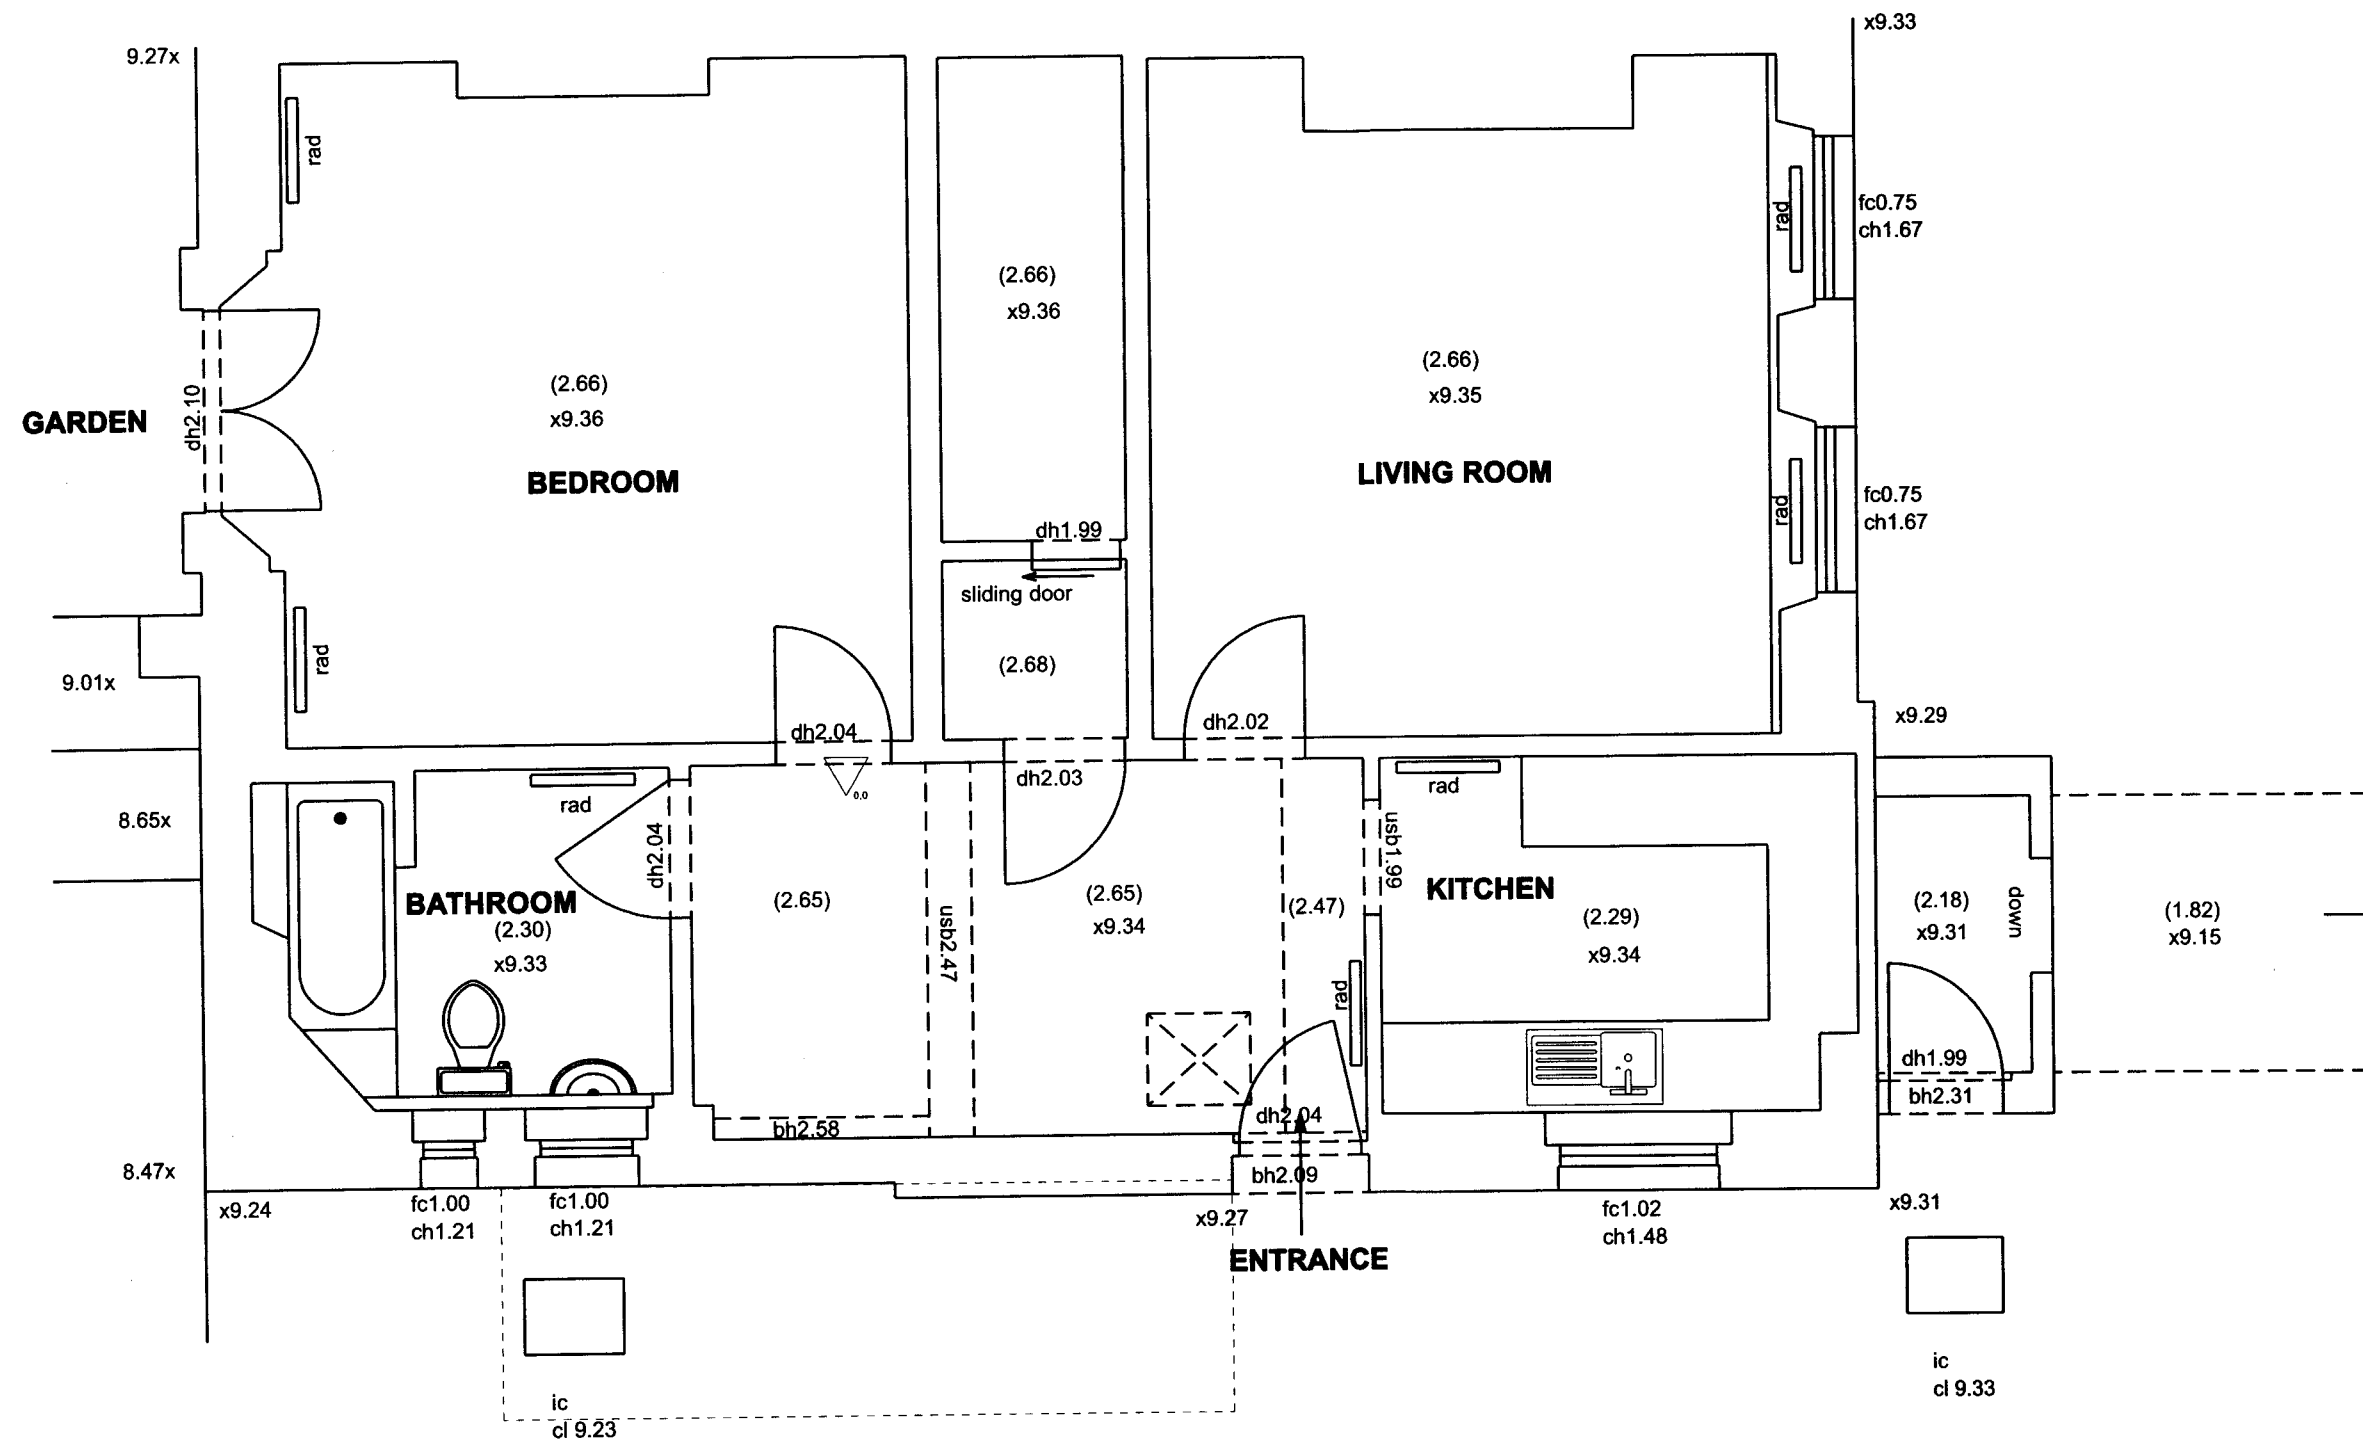

Rev	Date	Description
X	00.00.00	XXX

 

50 parkhill road
London NW3 2YP
T 020 3411 4888
E info@francisarchitects.co.uk
W www.francisarchitects.co.uk

Project
Garden Flat, 54 Parkhill Road, NW3 2YP

Client Indra Ratnaik

Date 28.10.09 **Scale** 1:50 at A3

Drawing Title
Existing Floor Plan

Drawn SF **Checked** XX **Approved** XX

Drawing Status PLANNING

Project	Discipline	View	Drawing No.	Rev.
11115	A	P	001	-

Do not scale from drawing. All dimensions to be checked on site. This drawing is copyright ©