


**Notes:-**

- This drawing is the copyright of Jason Read Pugh and may not be copied in part or whole without express permission
- All dimensions shall be checked on site by the CONTRACTOR prior to commencement of any works, and discrepancies reported to Jason Read Pugh for a decision.
- DO NOT SCALE.
- IF IN DOUBT ASK JASON READ PUGH FOR A DECISION OR ACCEPT RESPONSIBILITY FOR YOUR ACTIONS.
- ALL WORKS SUBJECT TO STATUTORY PLANNING AND BUILDING CONTROL CONSENTS, ANY WORKS STARTED PRIOR TO APPROVALS IS AT THE CLIENTS/ CONTRACTORS OWN RISK.

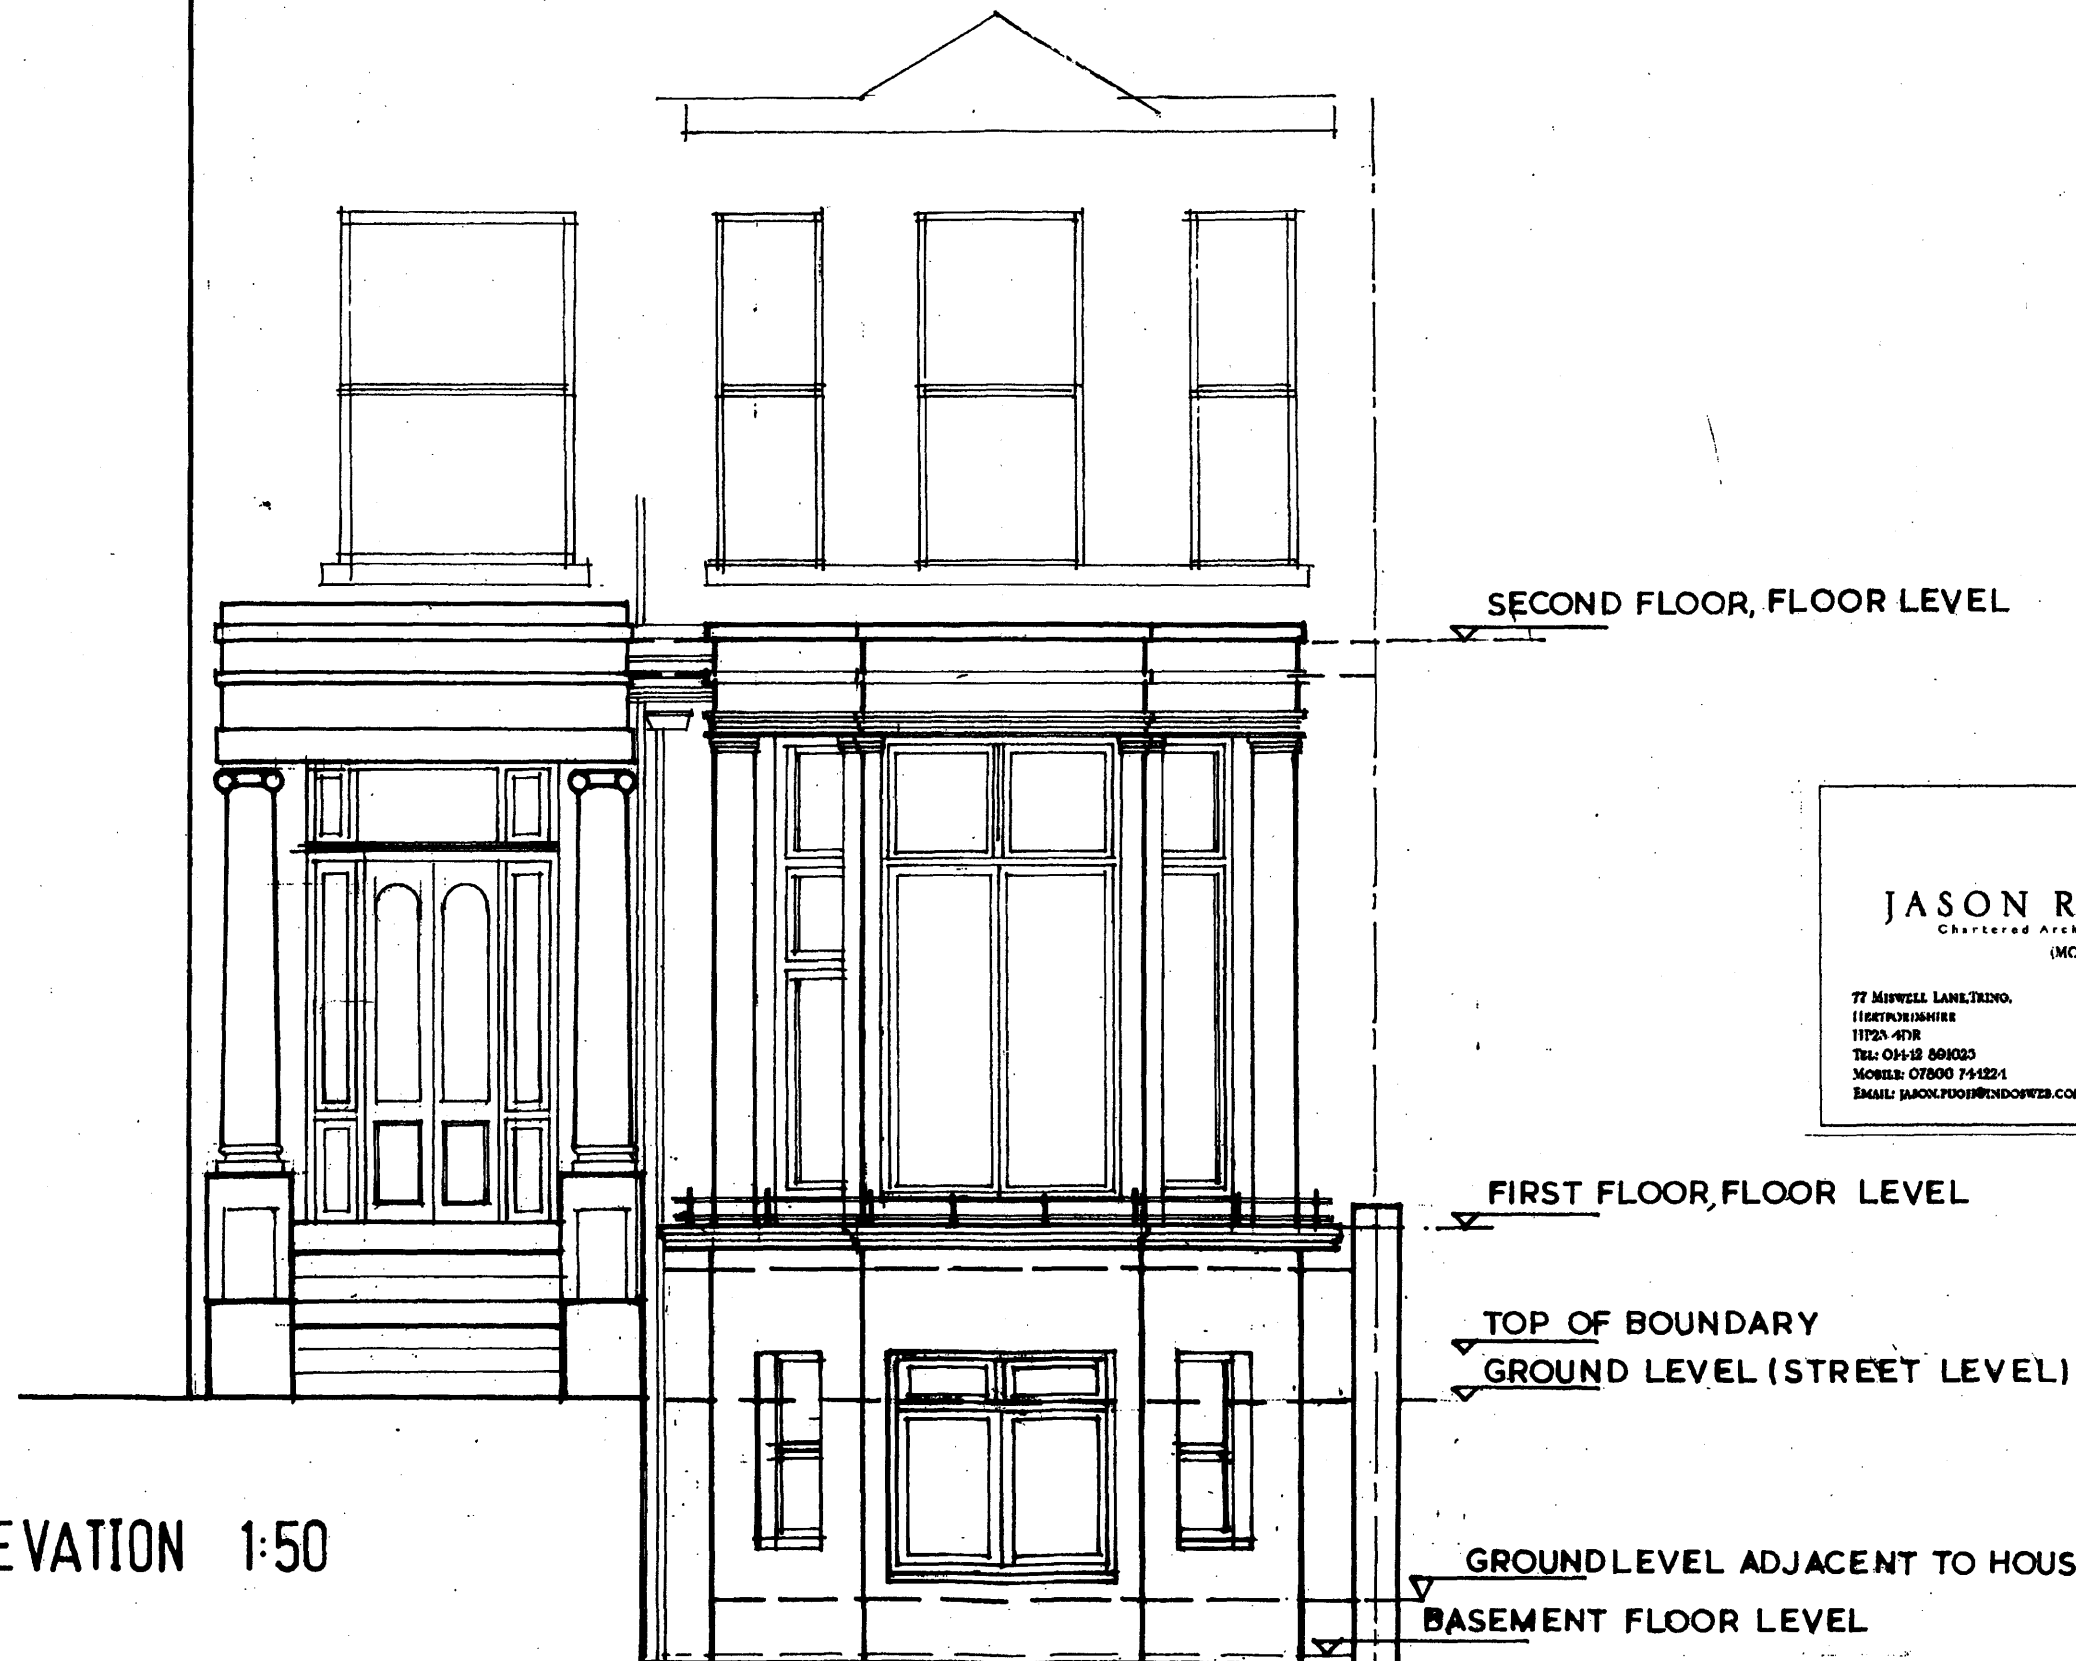

**J**  
**JASON READ PUGH**  
Chartered Architectural Technologist  
(MCAT ACIOB)

77 MISWELL LANE, TRING,  
HERTS, ENGLAND  
HP23 4JR  
TEL: 01494 691023  
MOBILE: 07800 741224  
EMAIL: JASON.READ@GMAIL.COM

Chartered Institute of  
Architectural Technologists

**RECEIVED**  
**23 NOV 2003**

Flat 2  
47 Belsize Park Gardens  
London  
NW3 4JT

Part Front Elevation as Existing

Scale 1:50 Date 15/10/09


Drawing No Betina /03 Revision

**A3 SHEET**

0 1 2 3 4 5 6 7 8 9 10  
1/50

**Notes:-**

- This drawing is the copyright of Jason Read Pugh and may not be copied in part or whole without express permission
- All dimensions shall be checked on site by the CONTRACTOR prior to commencement of any works, and discrepancies reported to Jason Read Pugh for a decision.
- DO NOT SCALE.
- IF IN DOUBT ASK JASON READ PUGH FOR A DECISION OR ACCEPT RESPONSIBILITY FOR YOUR ACTIONS.
- ALL WORKS SUBJECT TO STATUTORY PLANNING AND BUILDING CONTROL CONSENTS, ANY WORKS STARTED PRIOR TO APPROVALS IS AT THE CLIENTS/ CONTRACTORS OWN RISK.

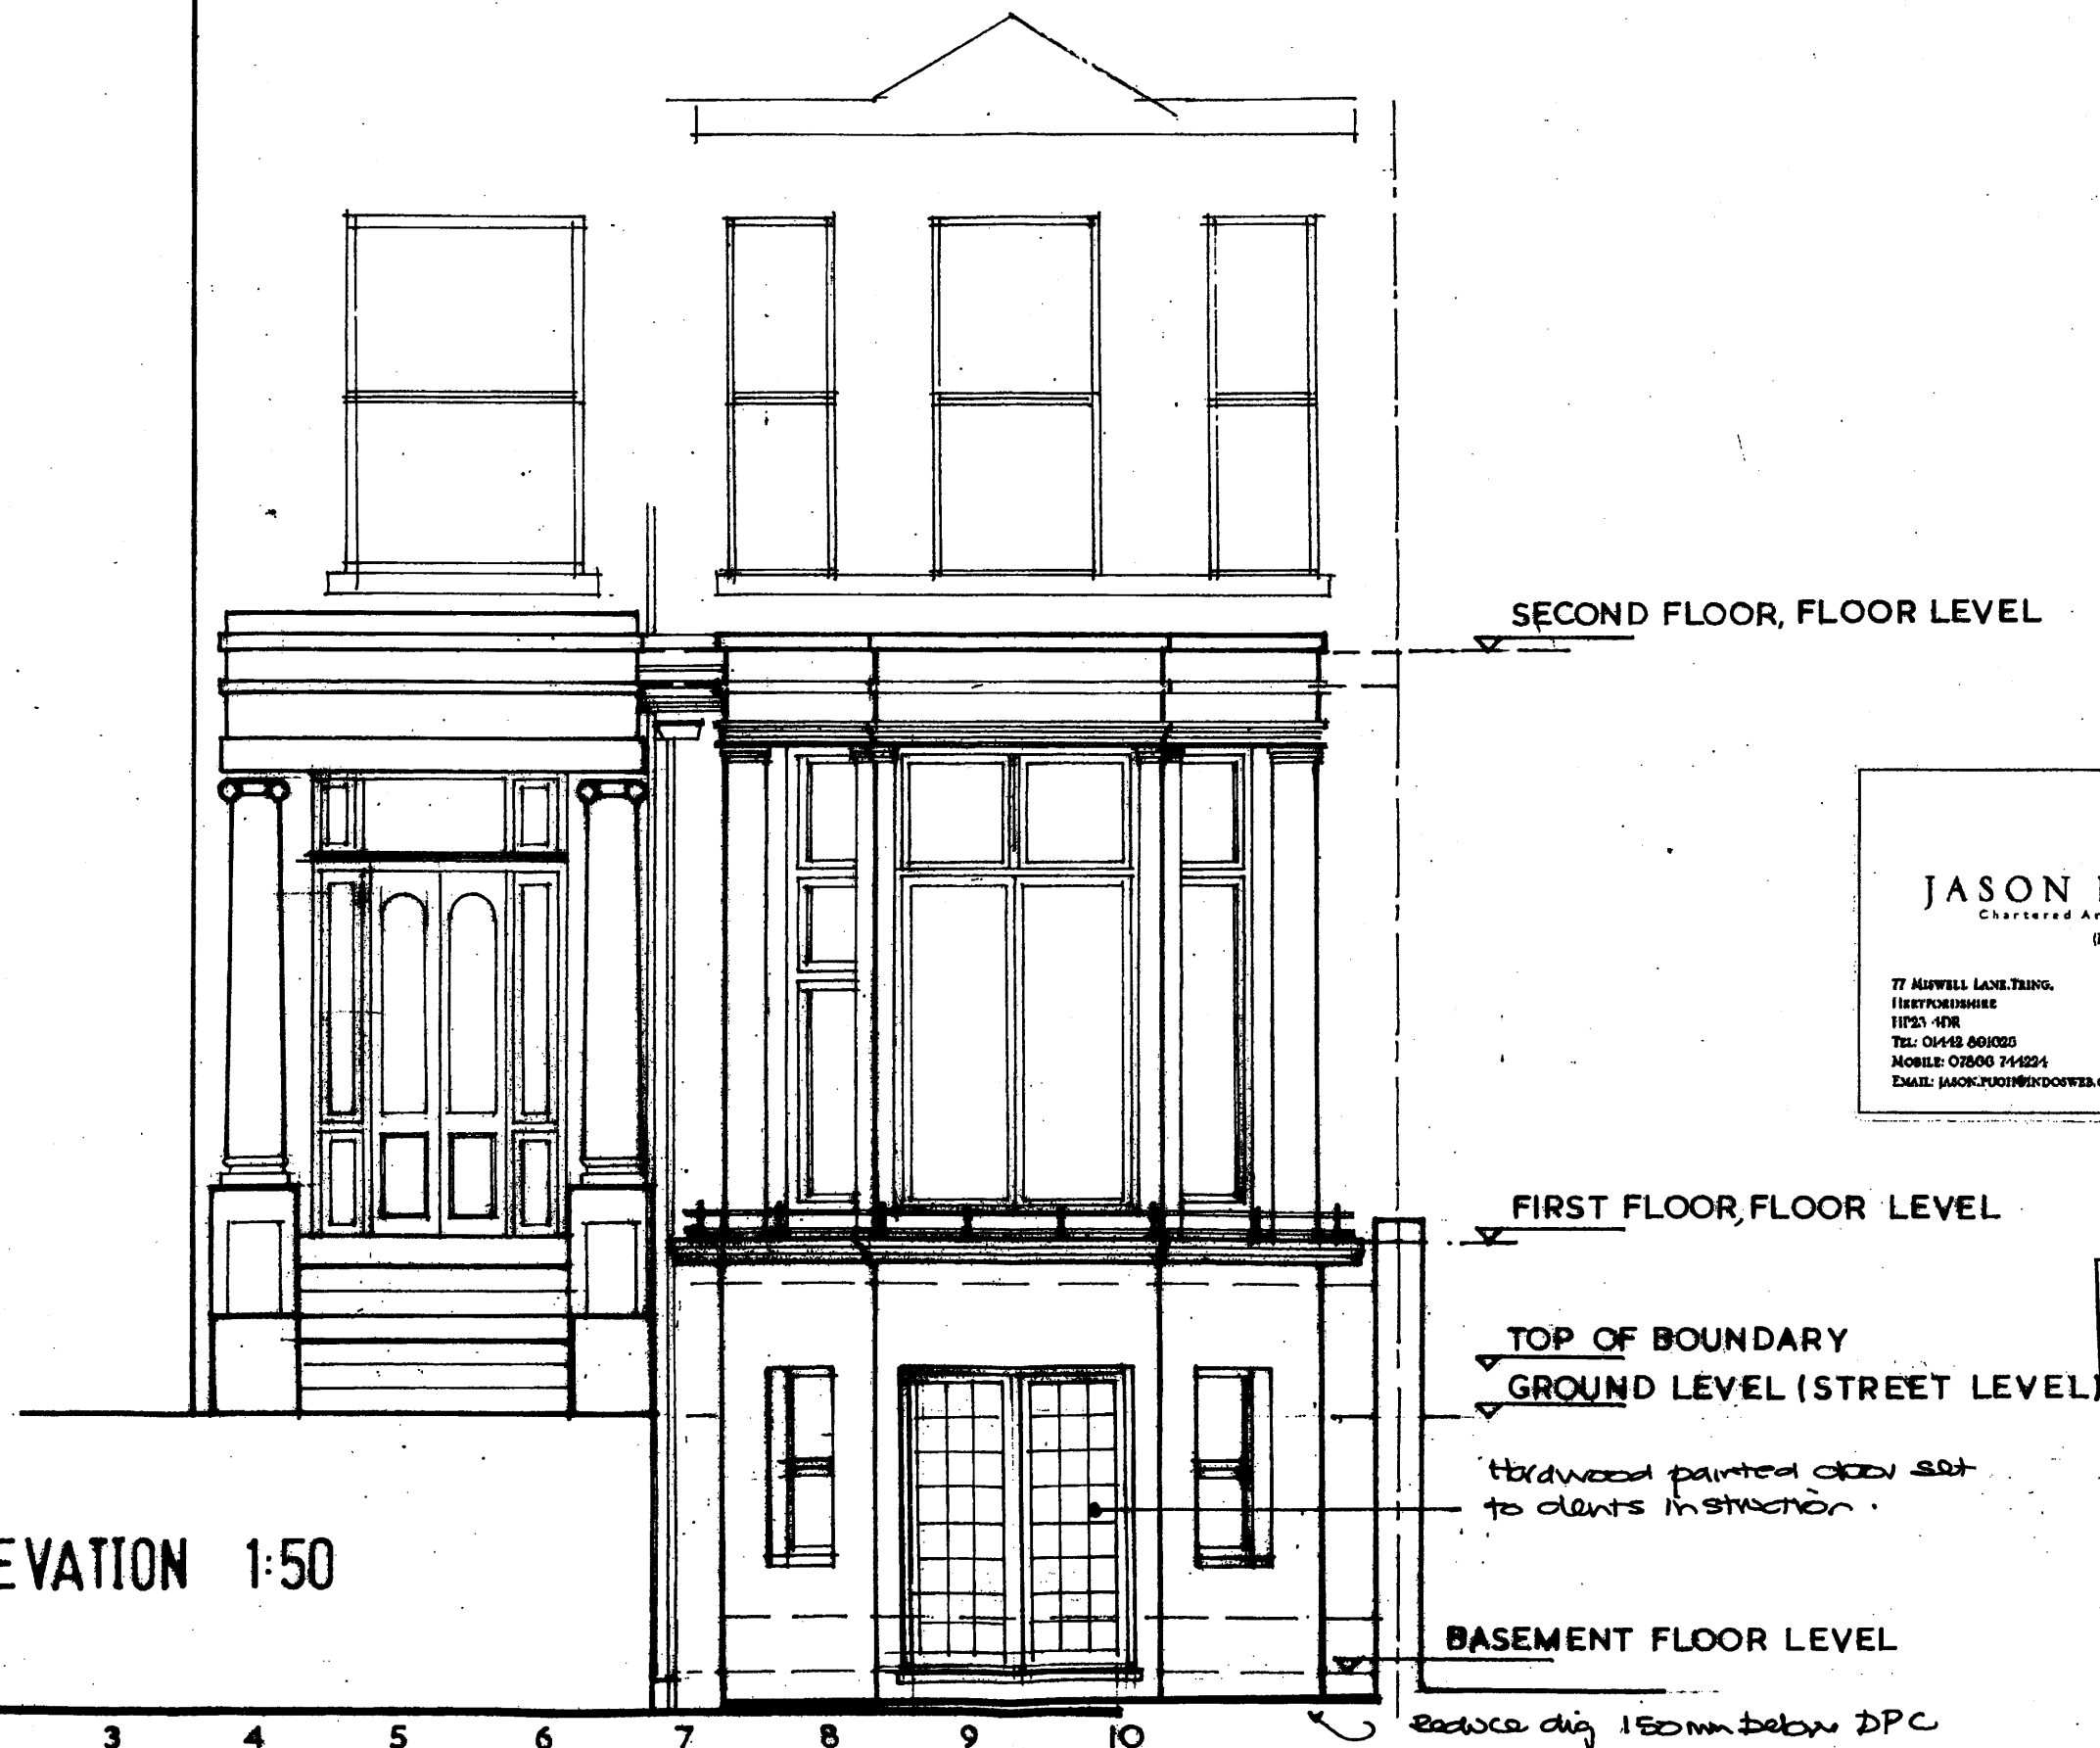

**JR**  
**JASON READ PUGH**  
 Chartered Architectural Technologist  
 (MCAT ACIOB)

77 MISWELL LANE, TRING,  
 HERTFORDSHIRE  
 HP23 4NR  
 TEL: 01442 861025  
 MOBILE: 07866 744224  
 EMAIL: JASON.PUGH@KINDOSWEB.COM

Chartered Institute of  
 Architectural Technologists

**RECEIVED**  
 23 NOV 2009

Flat 2  
 47 Belsize Park Gardens  
 London  
 NW3 4JT

Part Front Elevation as Proposed

Scale 1:50 Date 15/10/09

Drawing No Betina /06 Revision

**AS SHEET**