


RR.

Rate of rise heat detector to BS-EN 54-7:2001 interlinked to smoke detector at basement level to BS-EN 54-7:2001 to dedicated circuit at board. Moxon Smoke detector do not isolate.

Take cost of egg & dart cornice and remake in fibrous plaster, refix to match the existing.

Notes:-

- This drawing is the copyright of Jason Read Pugh and may not be copied in part or whole without express permission.
- All dimensions shall be checked on site by the CONTRACTOR prior to commencement of any works, and discrepancies reported to Jason Read Pugh for a decision.
- DO NOT SCALE.
- IF IN DOUBT ASK JASON READ PUGH FOR A DECISION OR ACCEPT RESPONSIBILITY FOR YOUR ACTIONS.
- ALL WORKS SUBJECT TO STATUTORY PLANNING AND BUILDING CONTROL CONSENTS, ANY WORKS STARTED PRIOR TO APPROVALS IS AT THE CLIENTS/ CONTRACTORS OWN RISK.

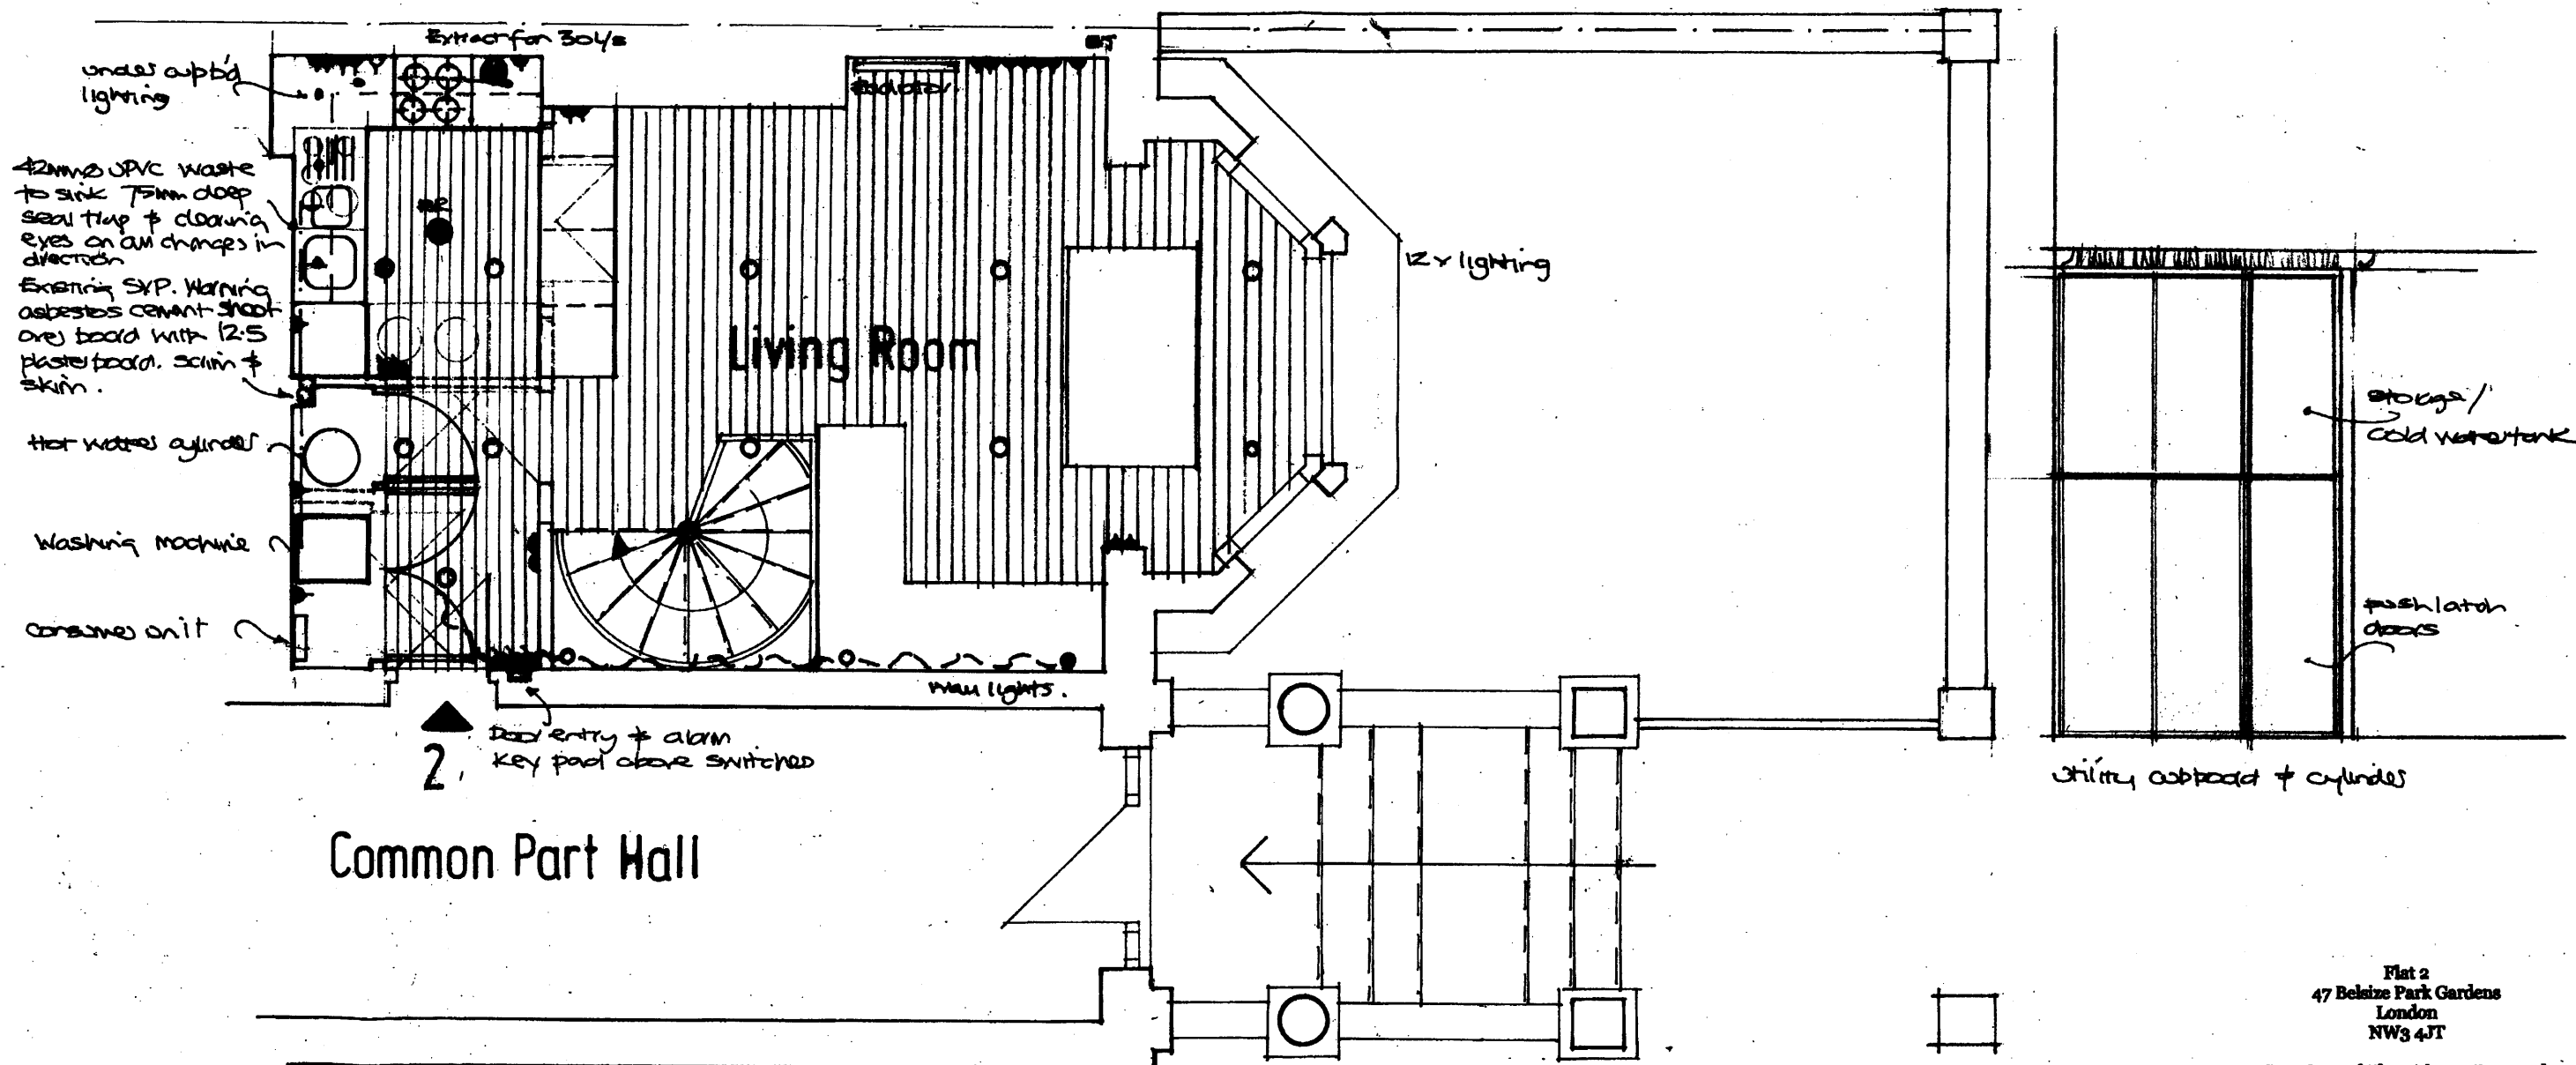

GROUND FLOOR PLAN

1:50

Full height storage cupboards. 100x50 clb skidwork face with 12.5mm plaster board, scrim & 3mm skin finish. 150x50 clb joists to high level section. 18mm T&G boards to support cold water tank & provide apbd doors 20mm MDF, with push latched.

1:50

0 1 2 3 4 5 6 7 8 9 10

Flat 2
47 Belize Park Gardens
London
NW3 4JT

Part Ground Floor Plan as Proposed

Scale 1:50 Date 15/10/09

Drawing No Betina /04 Revision

AS SHEET

JR
JASON READ PUGH
Chartered Architectural Technologist
(MCAT ACIOB)

77 MUSEWELL LANE, TENDON,
HARTFORDSHIRE,
HP23 4DR
TEL: 01492 861025
MOBILE: 07506 744224
EMAIL: JASON.PUGH@INDOSWEB.COM

RECEIVED
23 NOV 2009
Chartered Institute of
Architectural Technologists