



103 ARLINGTON ROAD, NW1

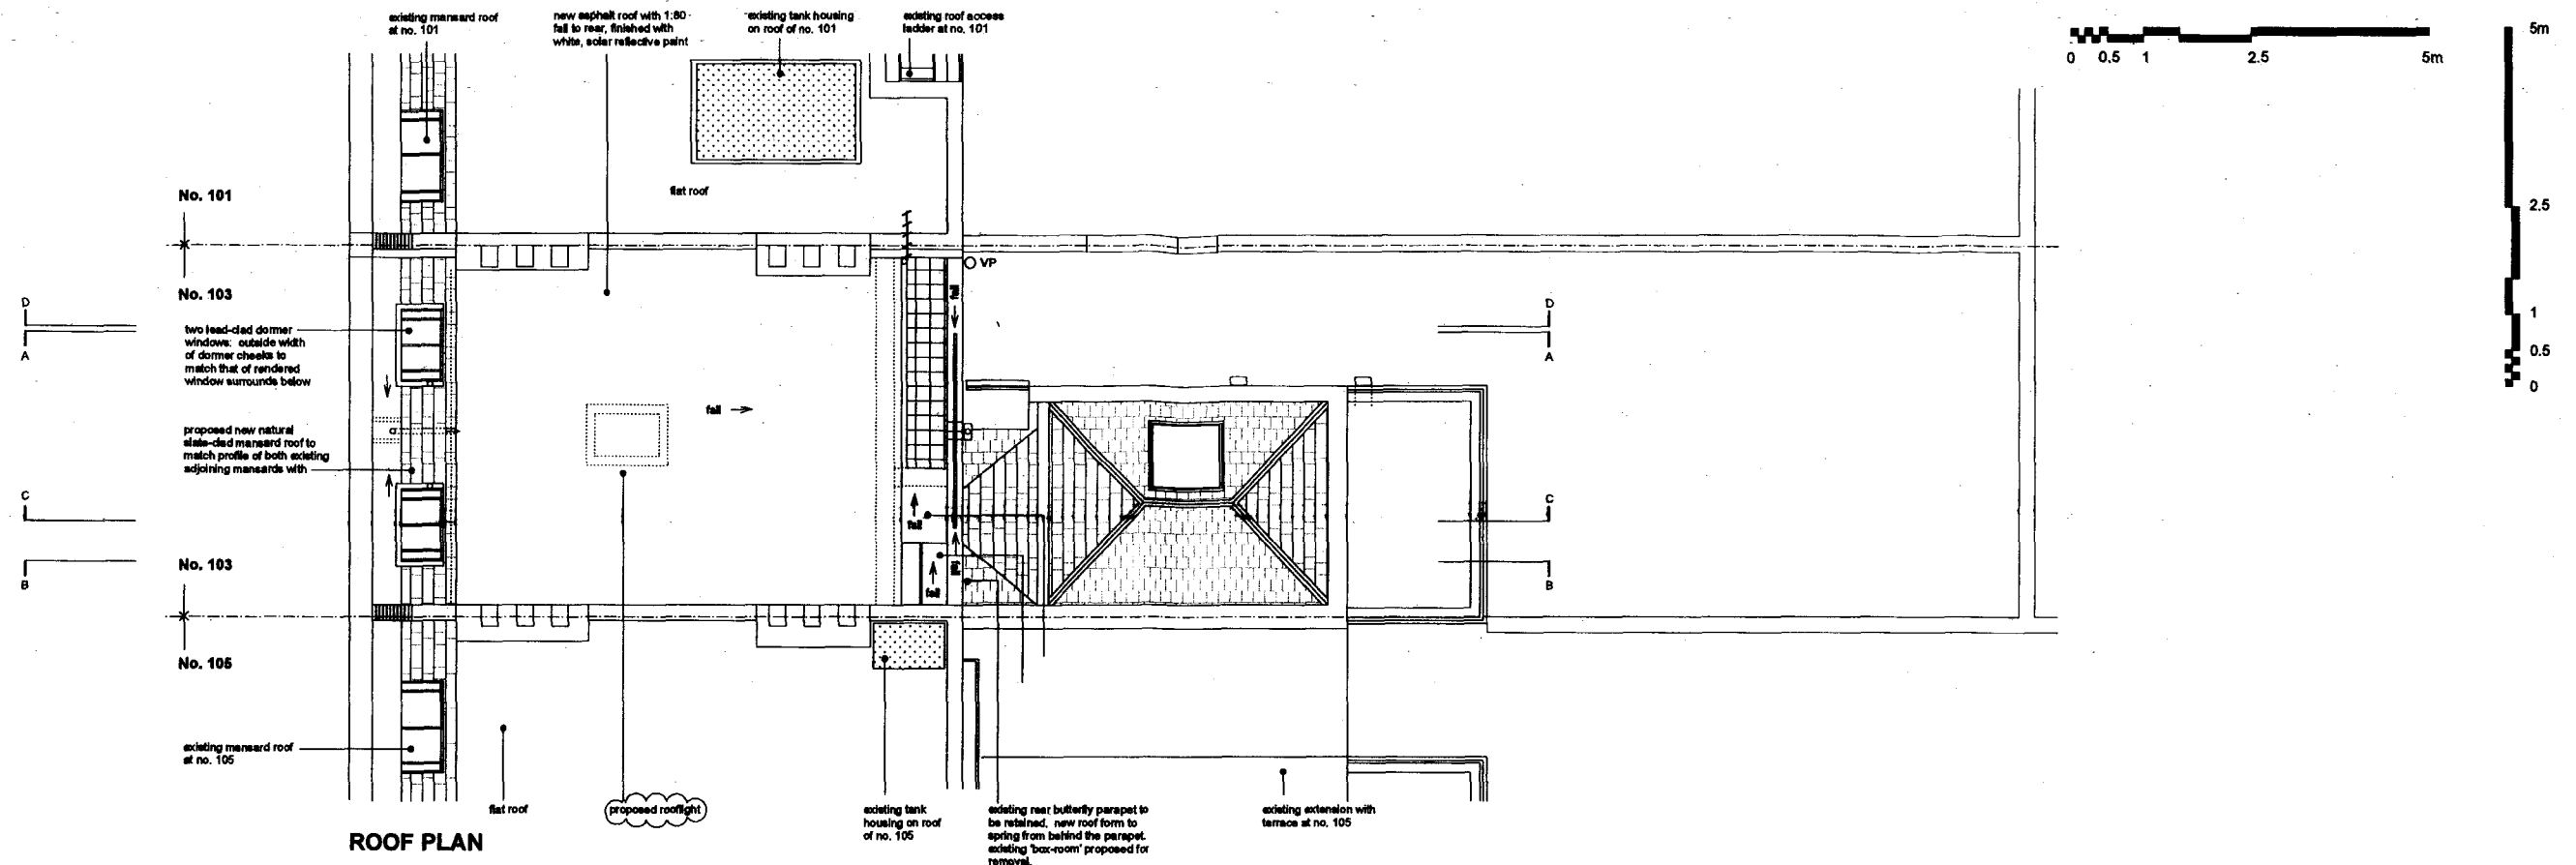

ROOF PLAN

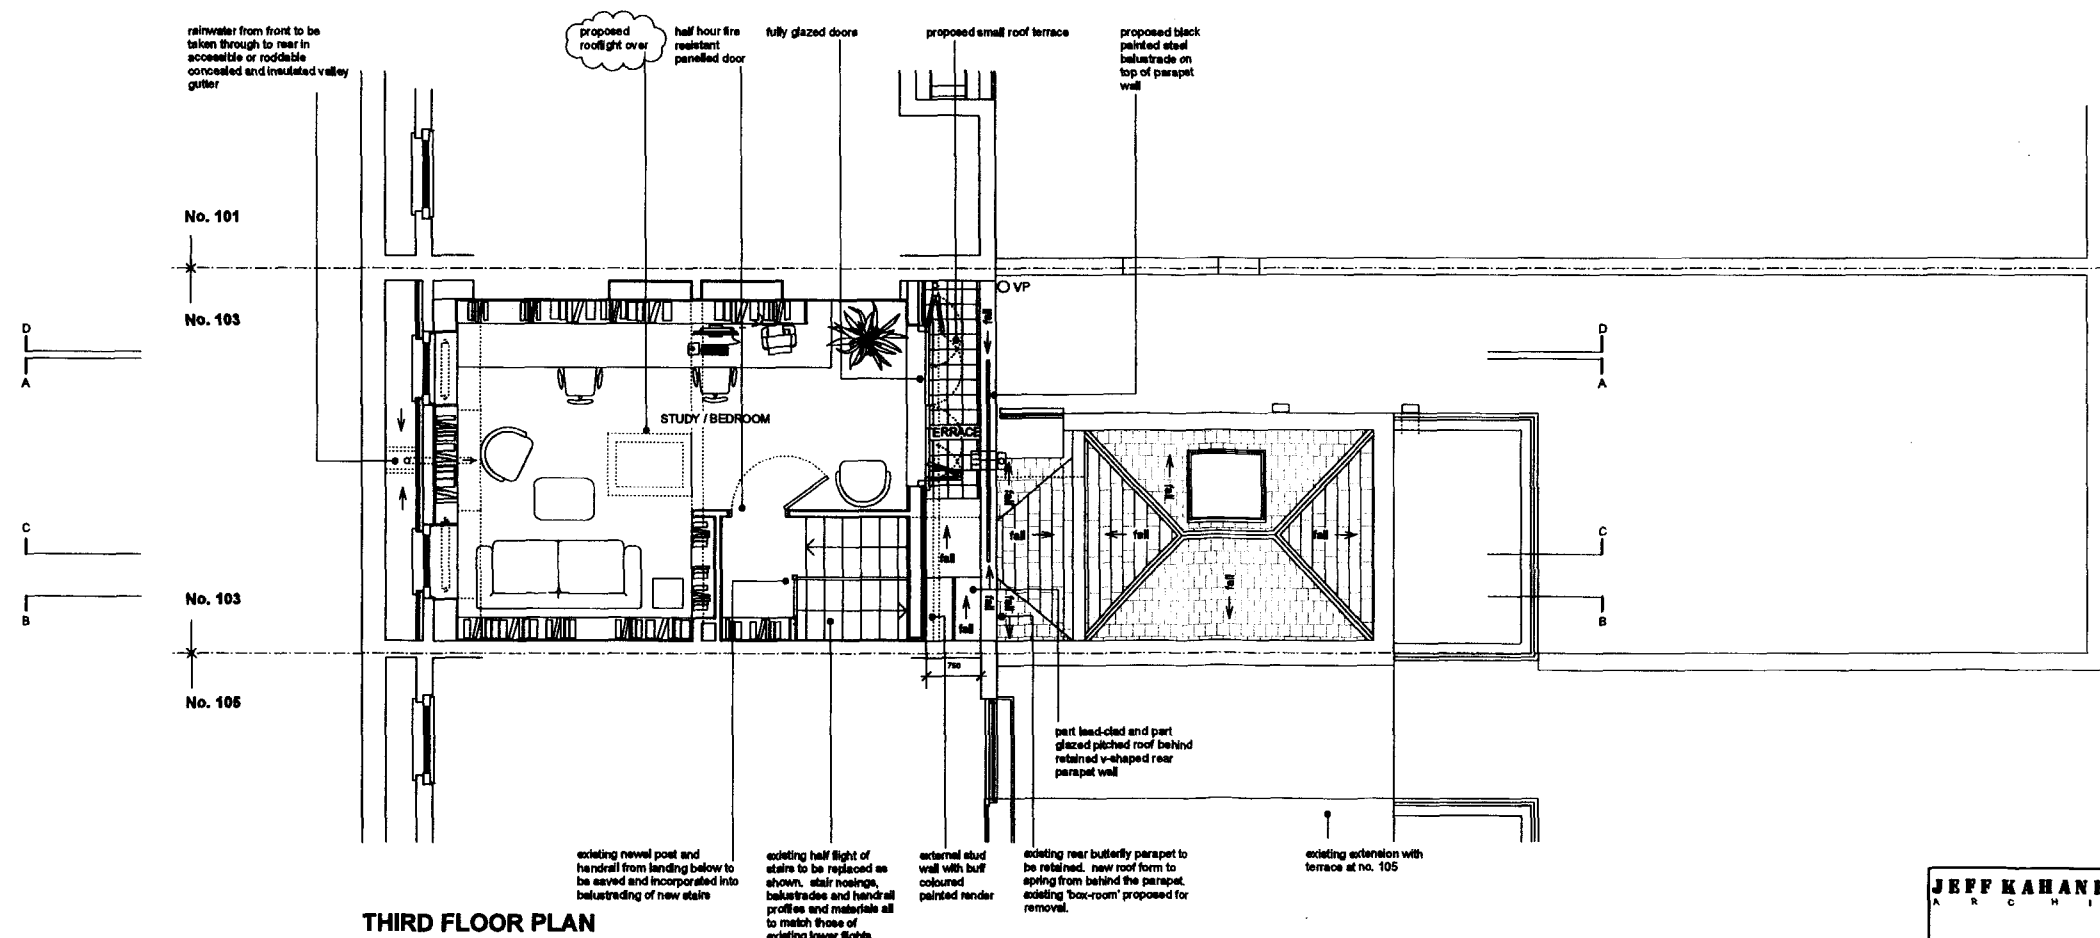

THIRD FLOOR PLAN

AS PROPOSED THIRD FLOOR & ROOF PLANS 1:50 @ A1

Rev. B / 10.11.09:
Rooflight updated.

Rev. A / 09.11.09:
Existing rear butterfly parapet retained.
Omission of solar panels on roof. Rooflight updated.
Dormer window width updated.
3rd floor stair: Existing newel post and handrail from landing below to be saved and incorporated.

STATUS: ISSUED FOR PLANNING APPLICATION AND LISTED BUILDING CONSENT

JEFF KAHANE + ASSOCIATES ARCHITECTS		Melissa + Peter Hardee	
40-17 Bland Street London EC1A 9DA Telephone: 020 7739 8888 Fax: 020 7739 8889 Mobile: 020 7739 8889 Web: www.jka.co.uk		103 ARLINGTON ROAD, NW1	
Project: AS PROPOSED THIRD FLOOR & ROOF PLANS		Date: AUG 2009	Sheet: 100 @ A1
Author: AH		Scale: 1:50 @ A1	Rev: 5