



SCALA STREET ELEVATION
(NORTH)


SEE DRWG R047-005 FOR ENTRANCE DETAILS

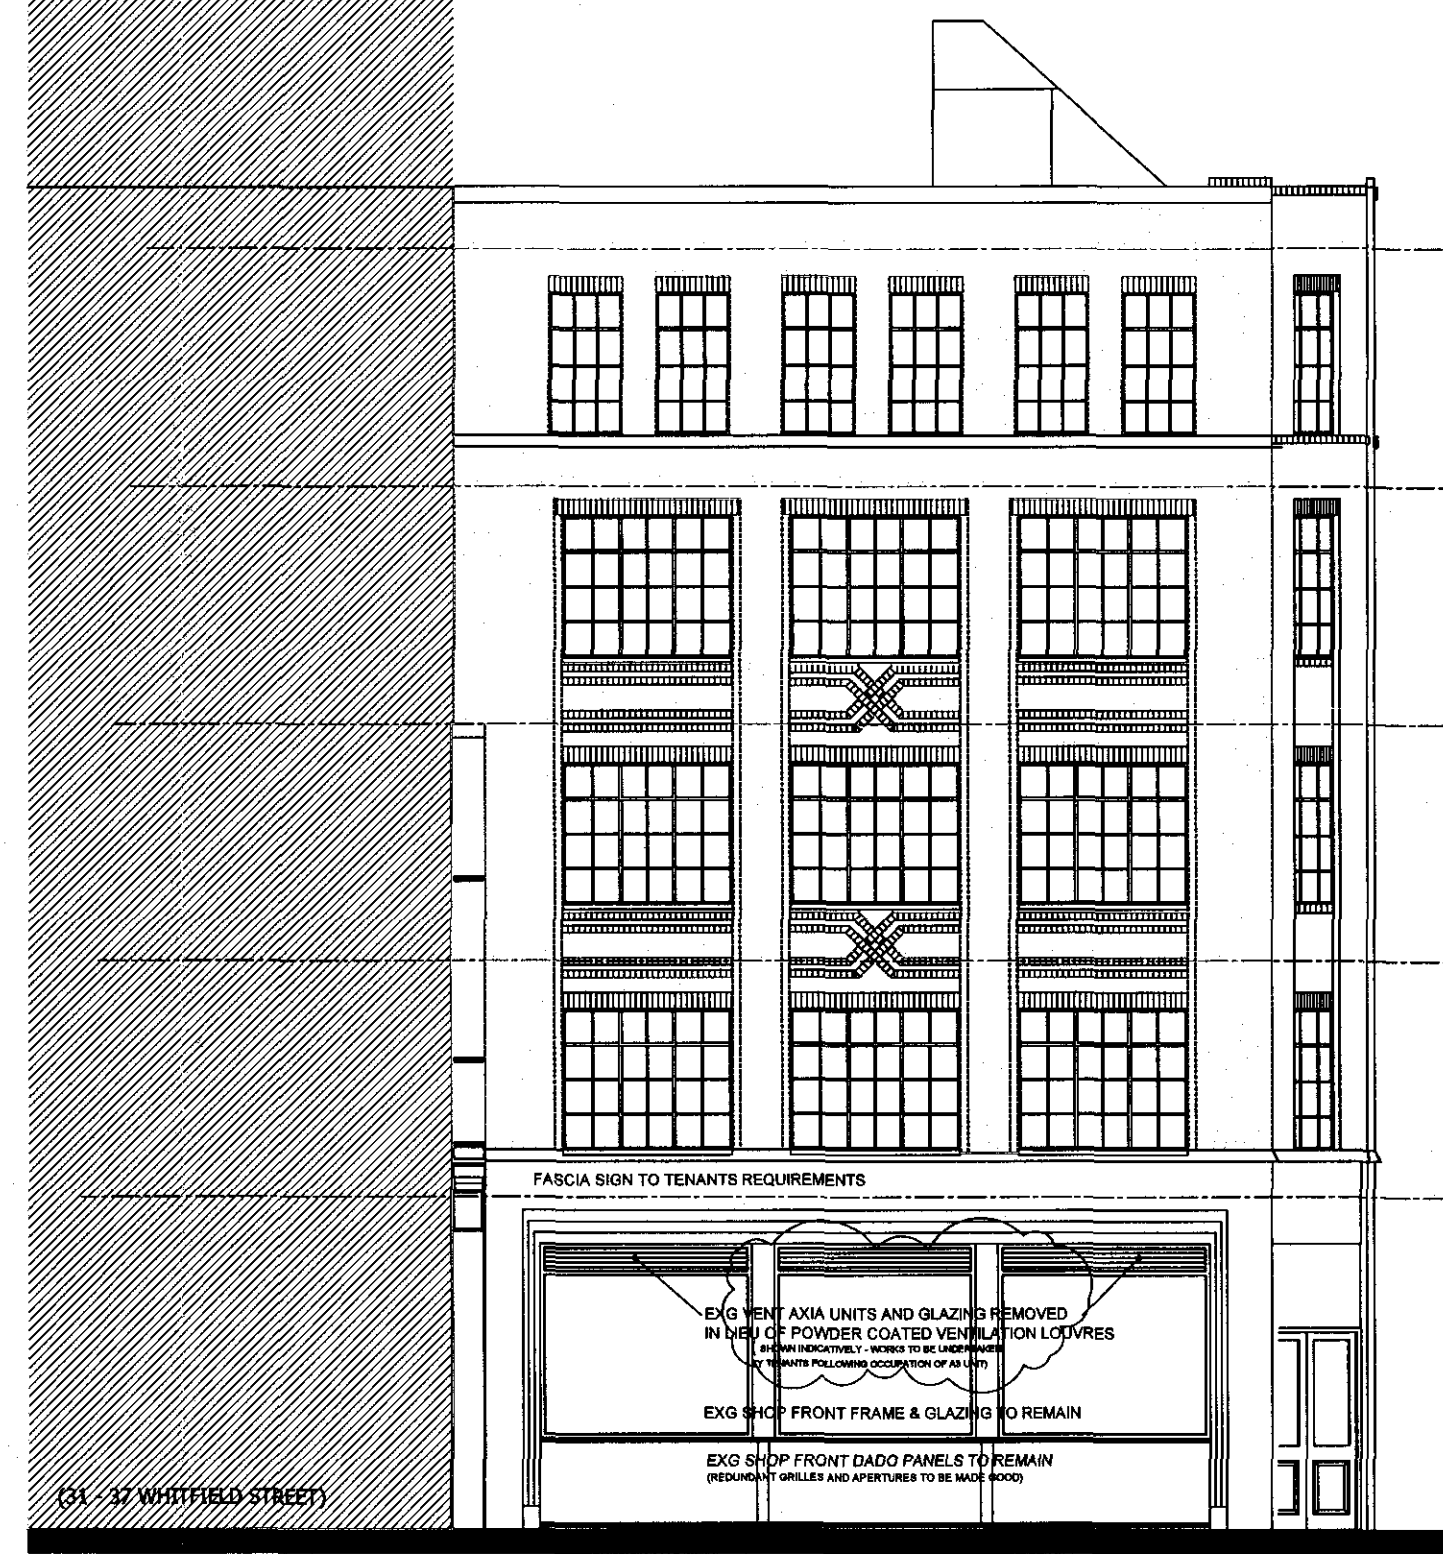

WHITFIELD STREET ELEVATION
(EAST)

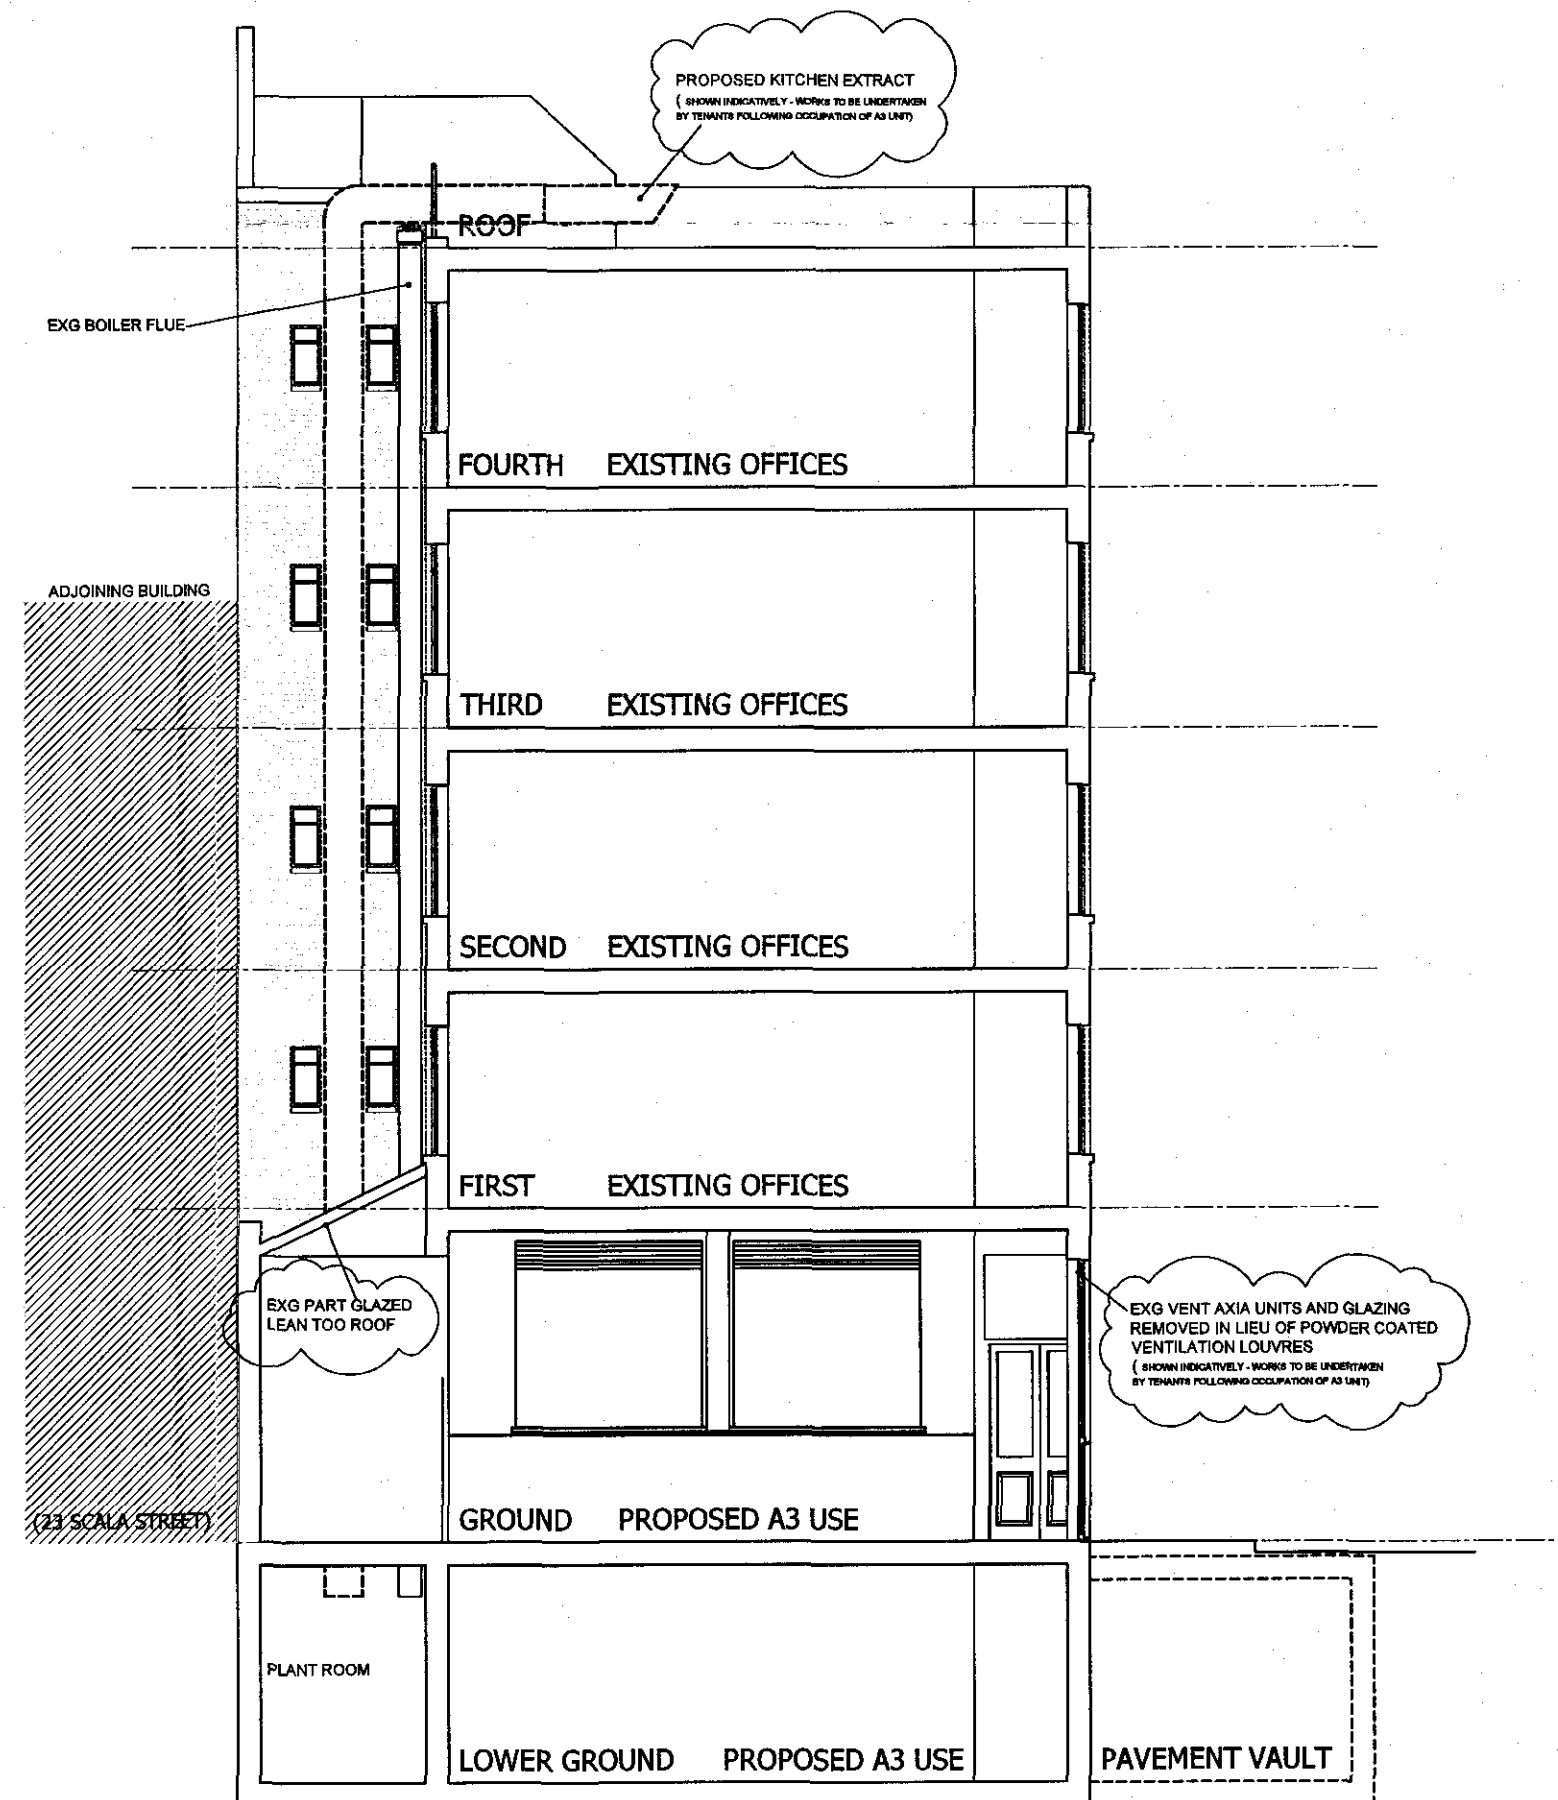

REAR ELEVATION/SECTION
(SOUTH)

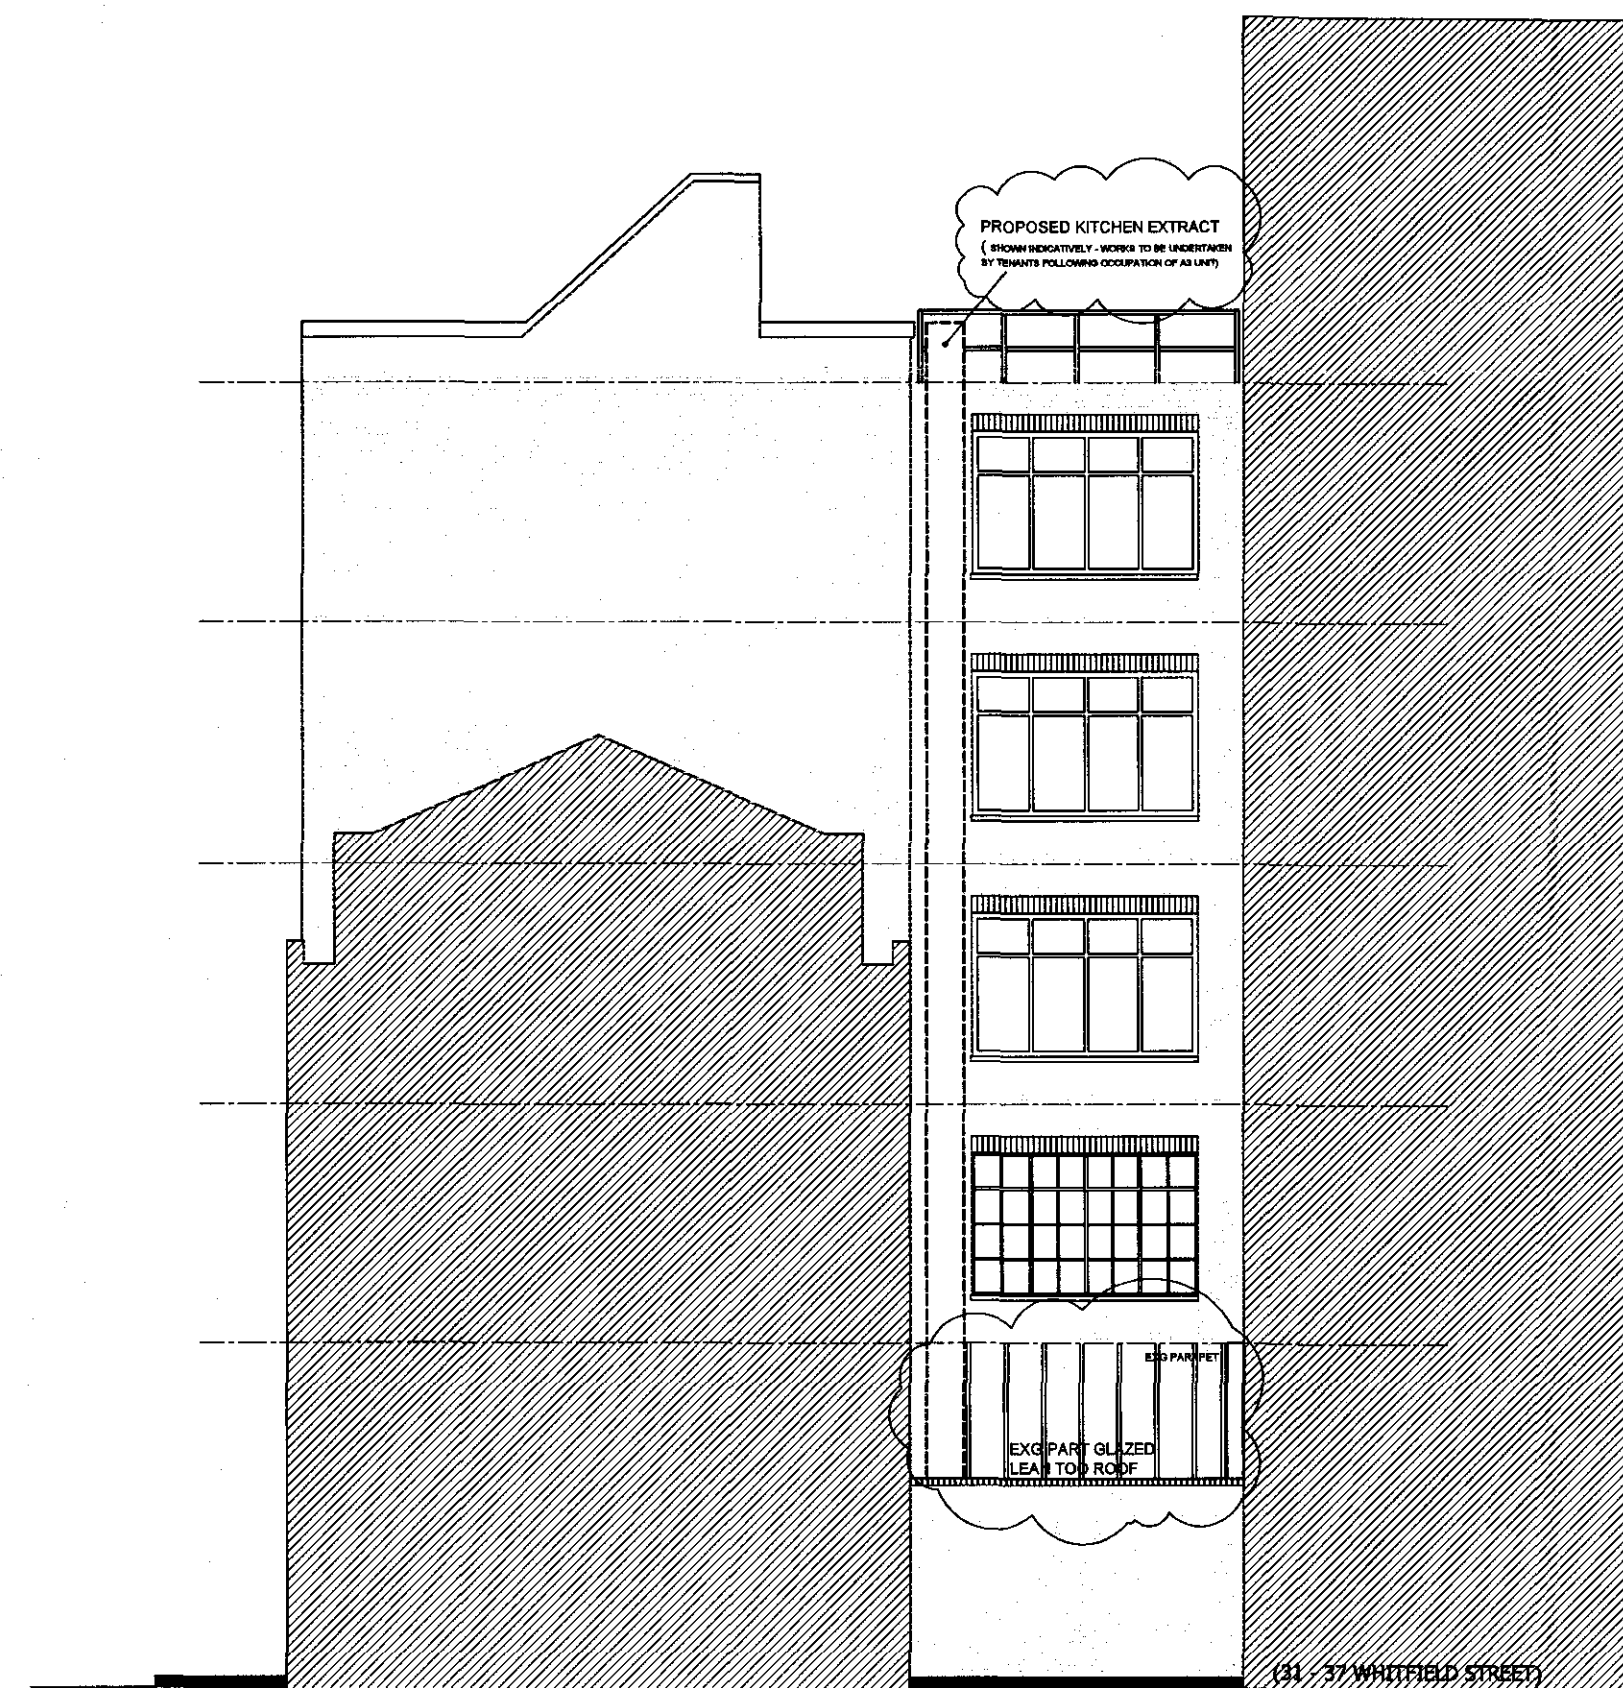

REAR ELEVATION
(WEST)

notes
This drawing is copyright. Do not scale from drawing. The Main Contractor is to check all dimensions and report any discrepancies to the Project Architect prior to work on site.

client	JADWIN INVESTMENTS
project	24 - 25 SCALA STREET - 39 WHITFIELD STREET, LONDON W1
title	PROPOSED ELEVATIONS
scale	1-50 @A1
date	NOV 2008
status	
drawn by	MN
checked by	
job no.	6047
dwg no.	204
	C

