


NOTE:
 Drawings based on
 information received
 from Client. Contractor
 to take site dimensions
 prior to works on site.

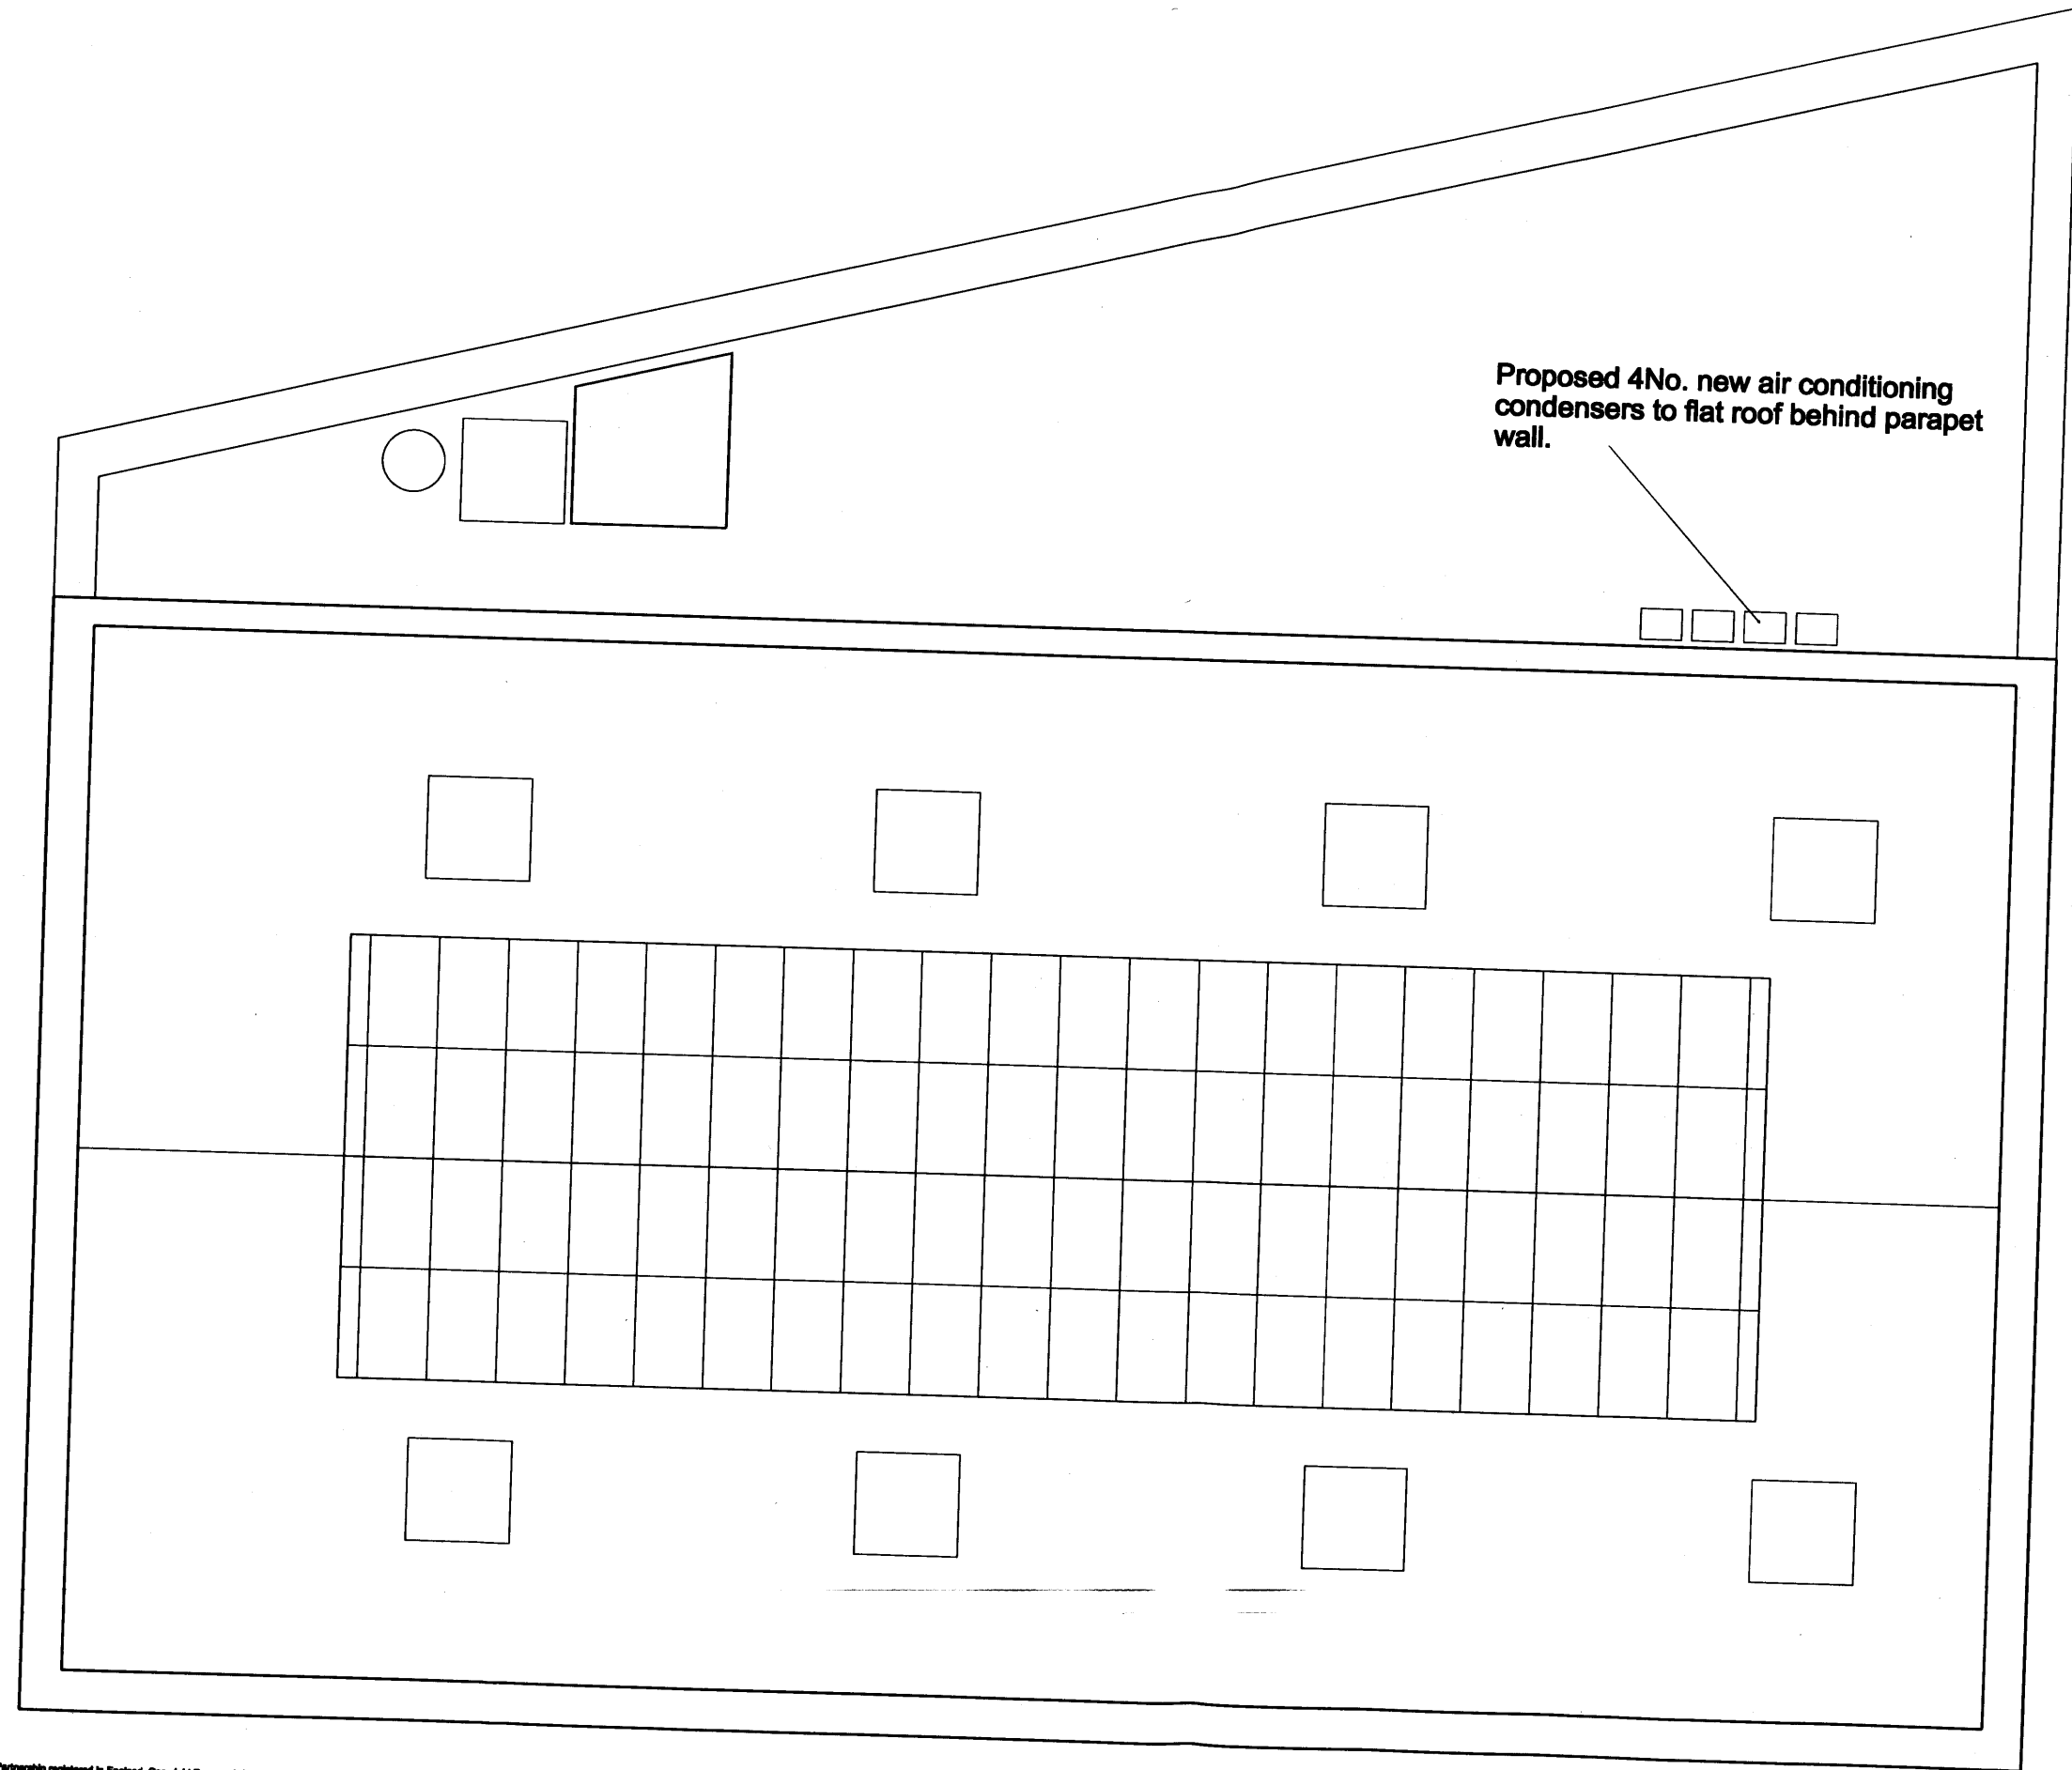

Proposed 4No. new air conditioning
 condensers to flat roof behind parapet
 wall.

Ref	Date	Revision
Partner	Drawn	Date
BWD	BWD	10/08/09
Status		
PLANNING		
Scale		
1:100 A3		
Project		
Morningson Sports Centre Camden		
Title		
Proposed Roof Plan		
Job No	Drawing No	Revision
09043	024	

OA
OXFORDARCHITECTS
 Bagley Croft, Hinksey Hill, Oxford, OX1 6BB
 T 01865 329100 F 01865 329822 [Www.oxford-architects.com](http://www.oxford-architects.com)

Oxford Architects LLP, is a Limited Liability Partnership registered in England. Copyright Reserved. All dimensions to be checked on site before work commences. Figured dimensions to be taken in preference to scaled dimensions, if in doubt ask.