


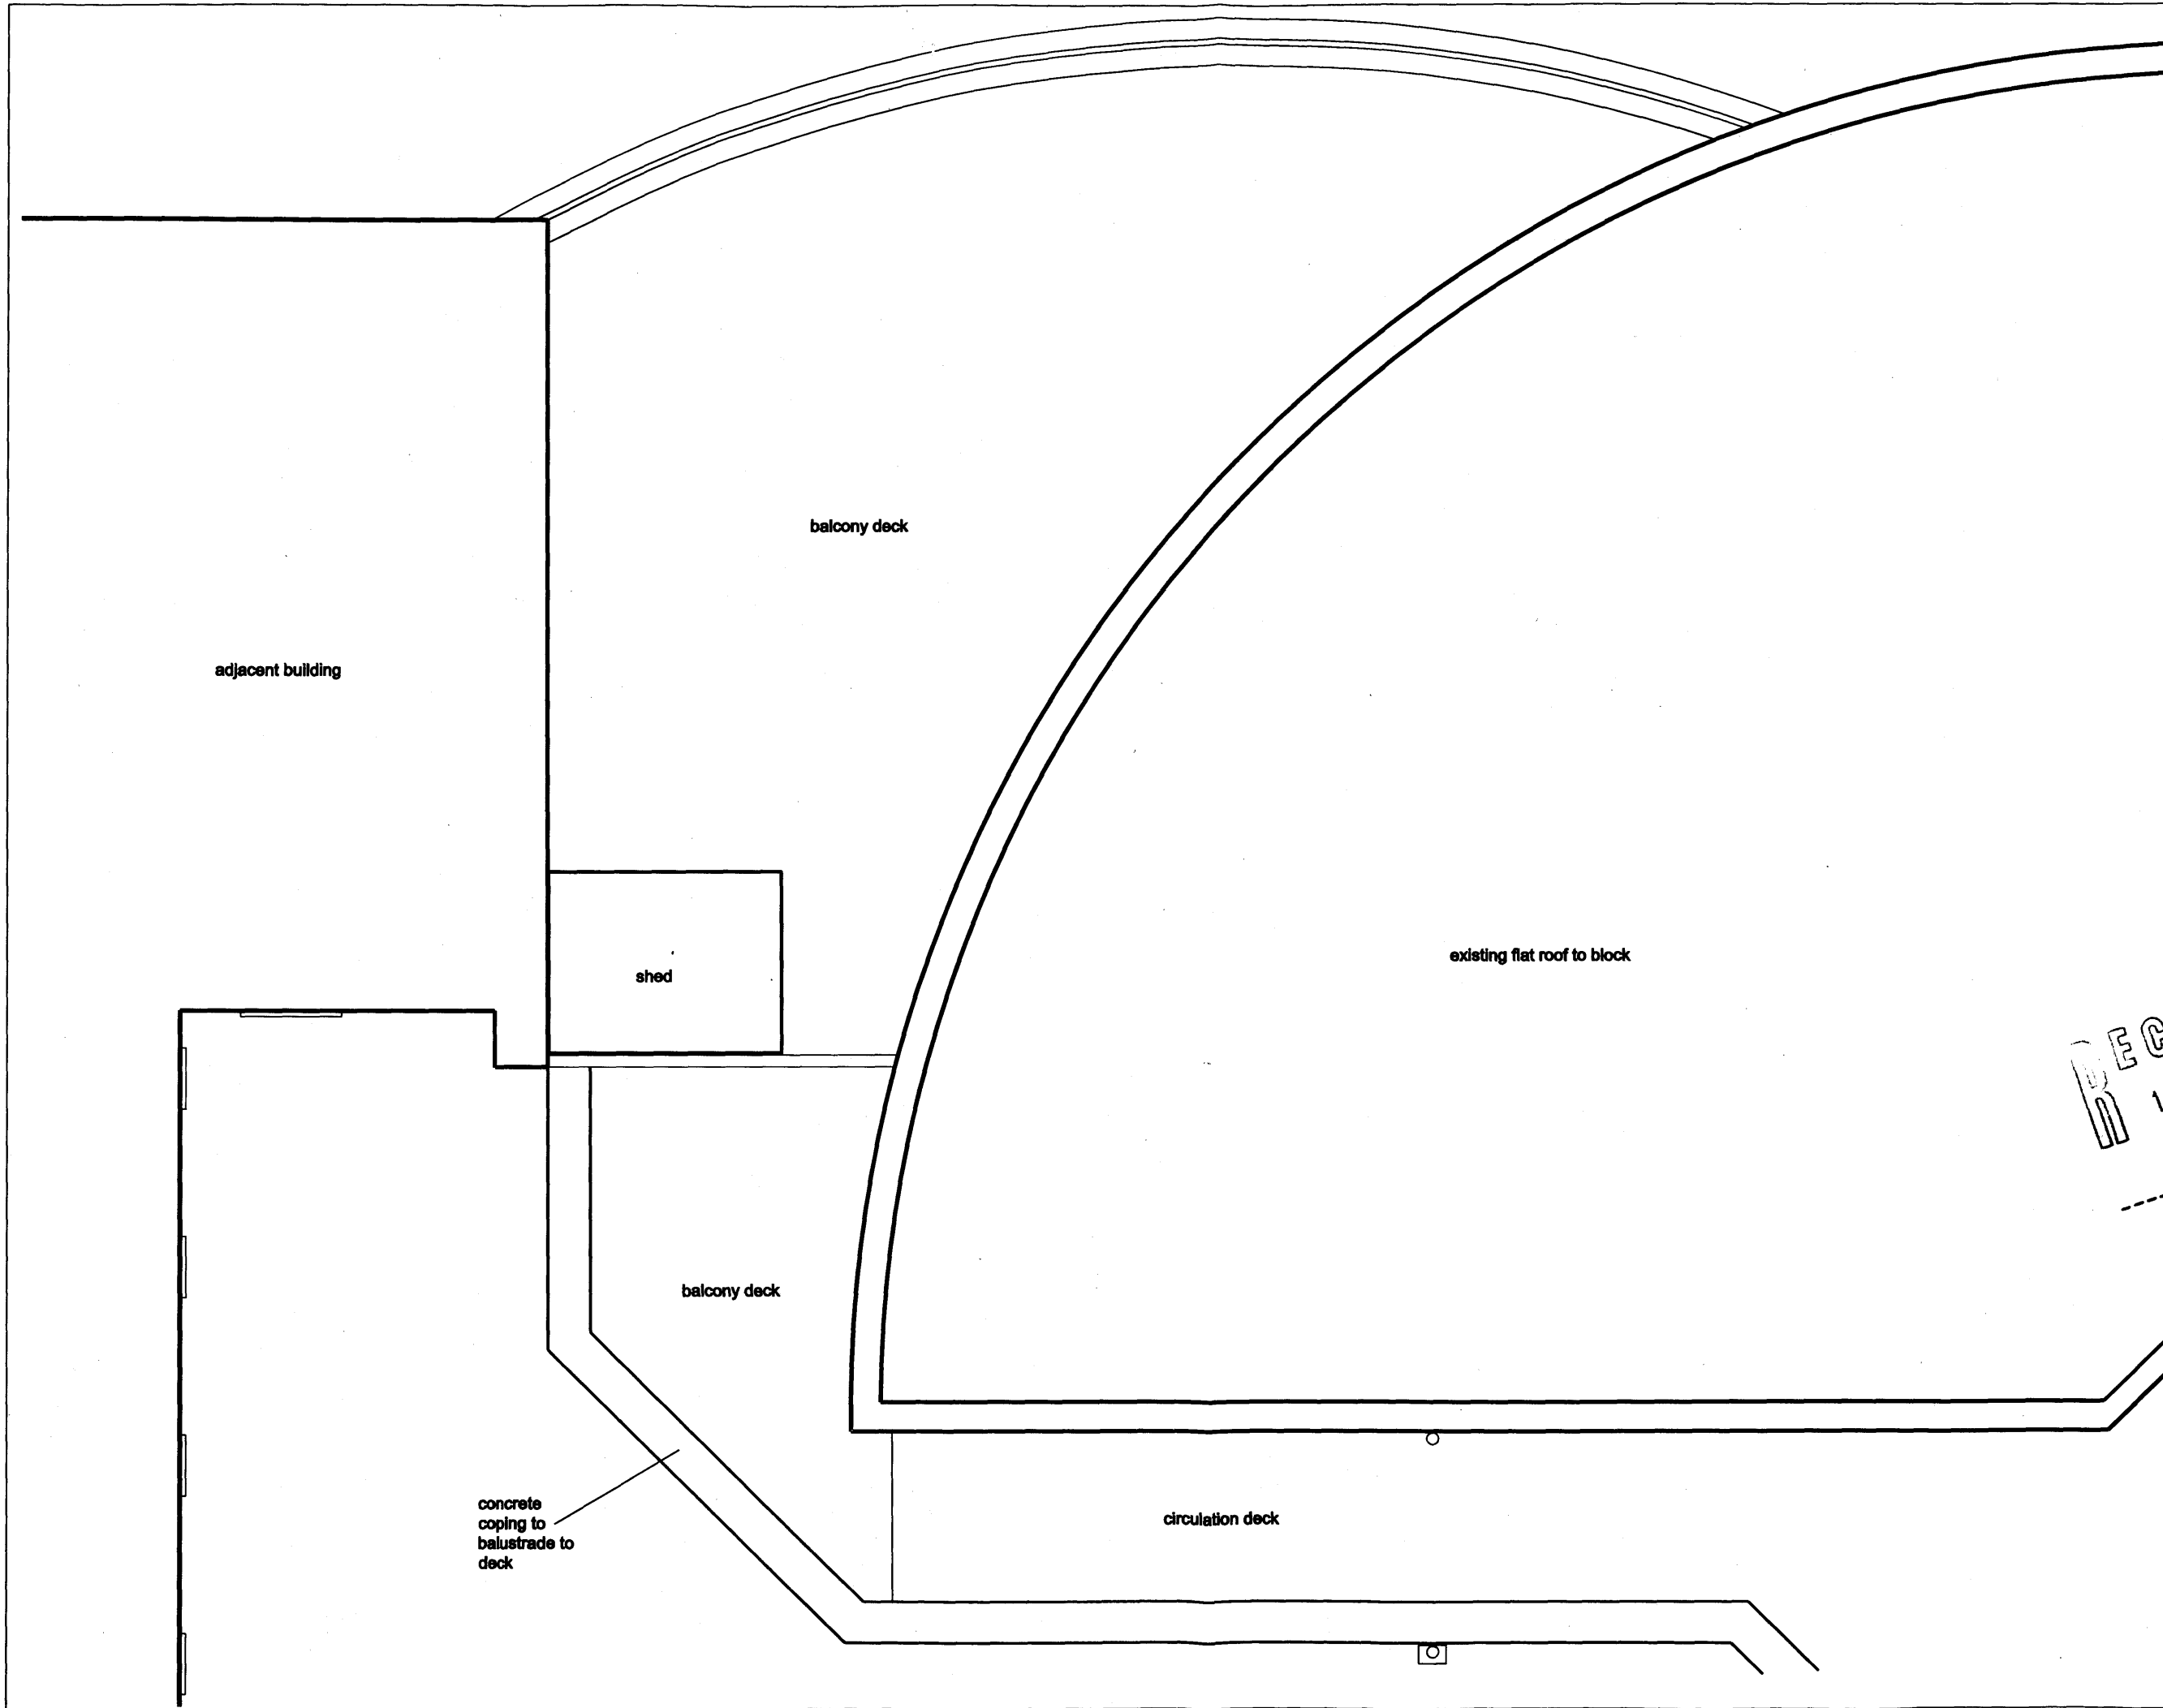

RECEIVED
15 NOV 2009

NOTE: FOR PLANNING AND COSTING
PURPOSES ONLY, DO NOT SCALE

HUGO BRADDICK		Existing Roof Plan	
m 07855 447 518	DRAWING TITLE	DRAWING NO./REV	0801 - 07
e hugobraddick	REV	DRAWING STATUS	Preliminary
@meadowcroftgriffin.co.uk	DATE	SCALE	1:50 @ A3
PROJECT/CLIENT			
Atkinson Residence, 301 Glass Building			