


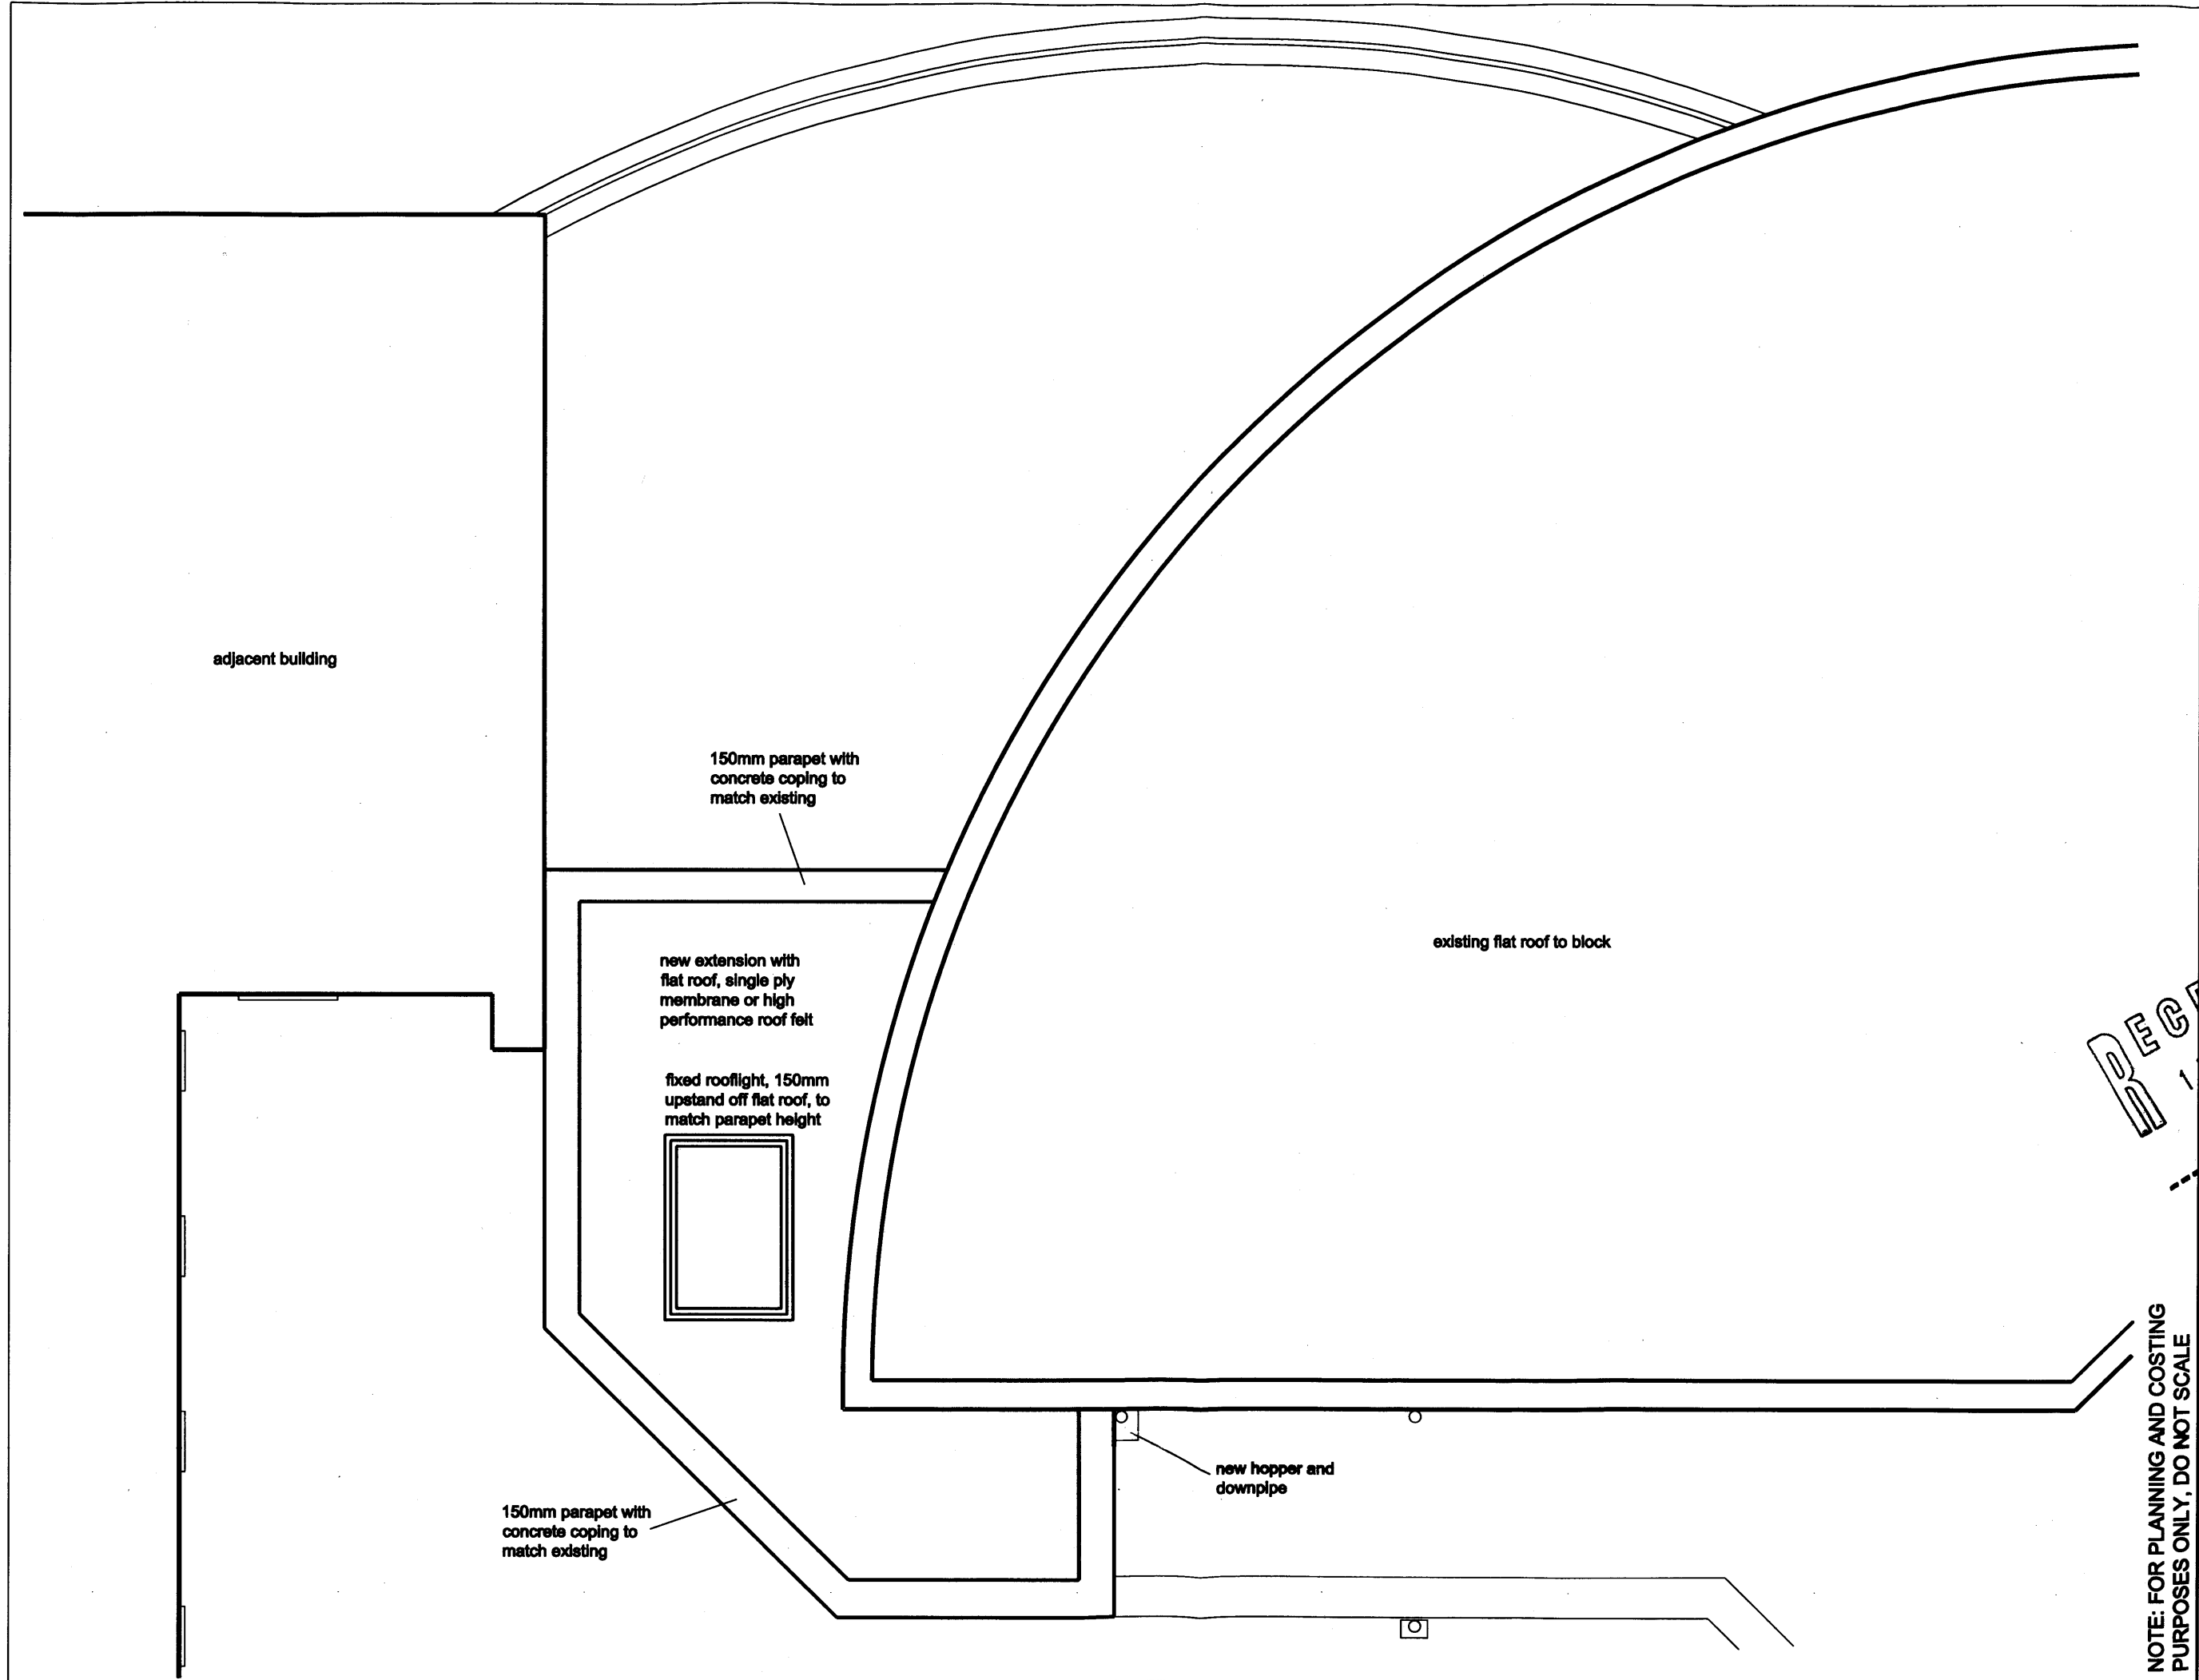

RECEIVED
15 NOV 2009

NOTE: FOR PLANNING AND COSTING PURPOSES ONLY, DO NOT SCALE

HUGO BRADDICK		REV	DATE	NOTES	Proposed Roof Plan			
m 07855 447 518					DRAWING NO./REV	0801 - 08	DATE	Nov 2009
e hugobraddick					DRAWING STATUS	Preliminary	SCALE	1:50 @ A3
@meadowcroftgriffin.co.uk					PROJECT/CLIENT	Atkinson Residence, 301 Glass Building		