


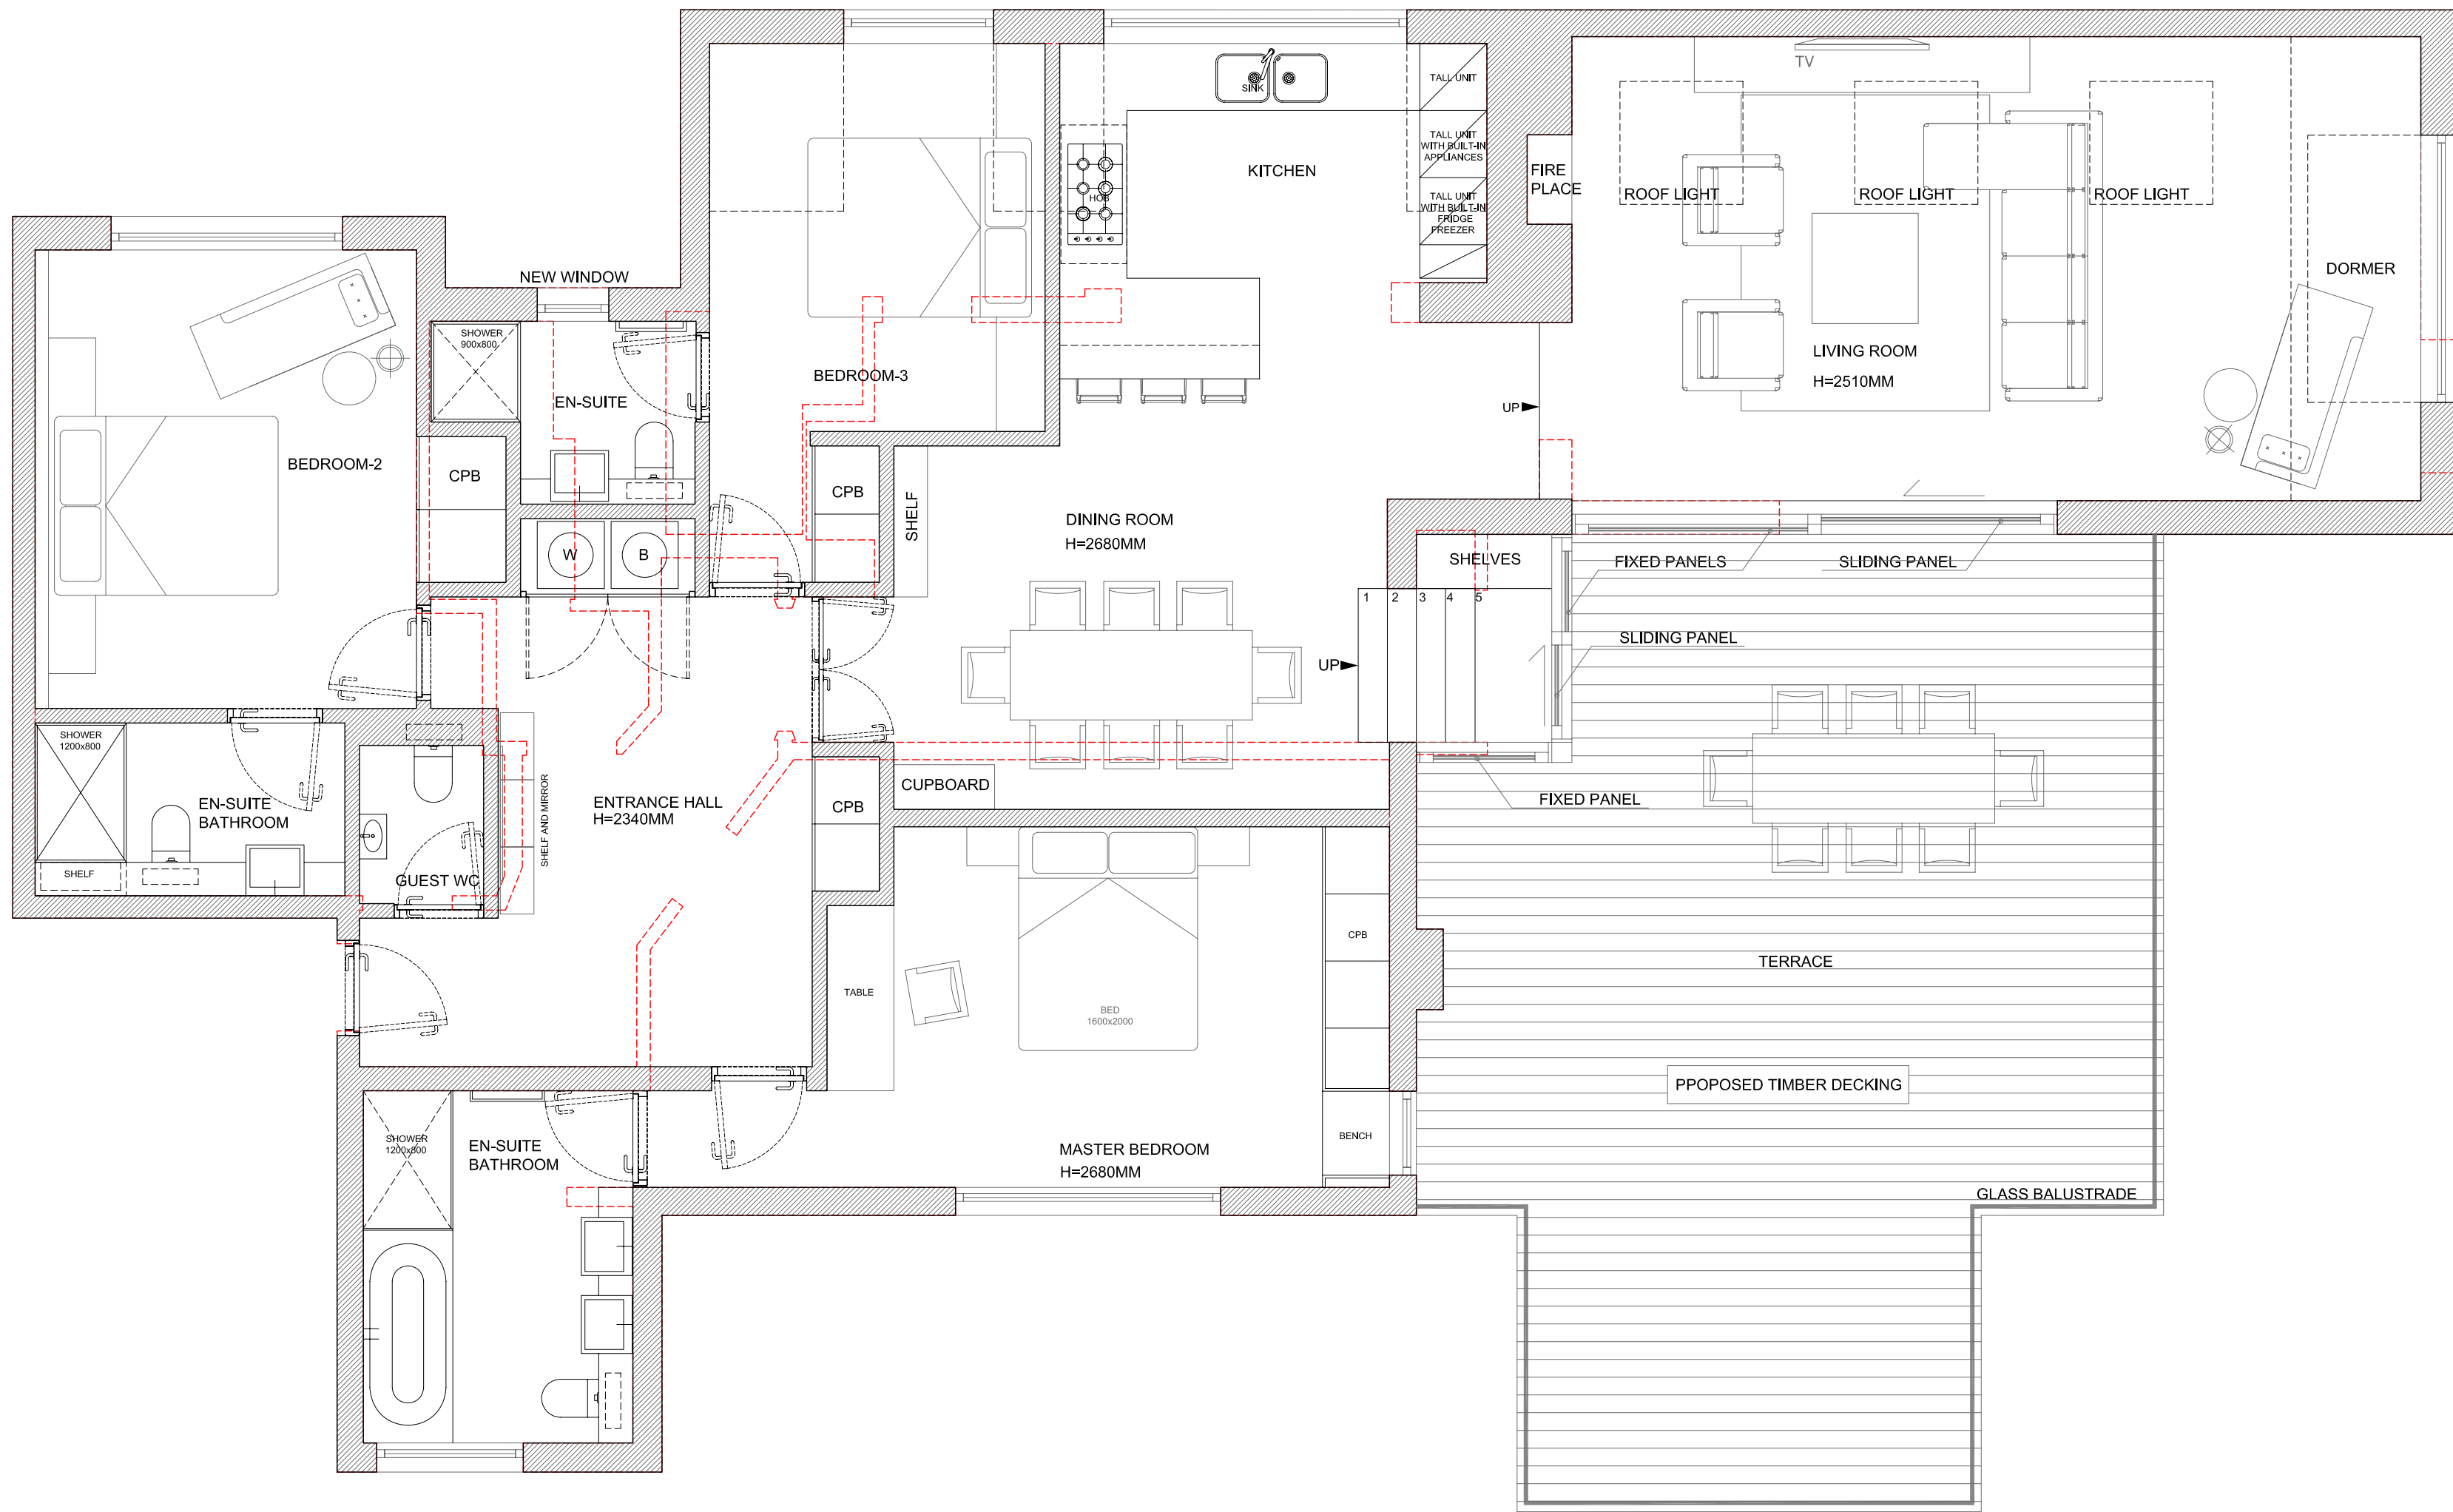

PRO
100

Proposed First Floor Plan

Graphic Scale 1:50

