


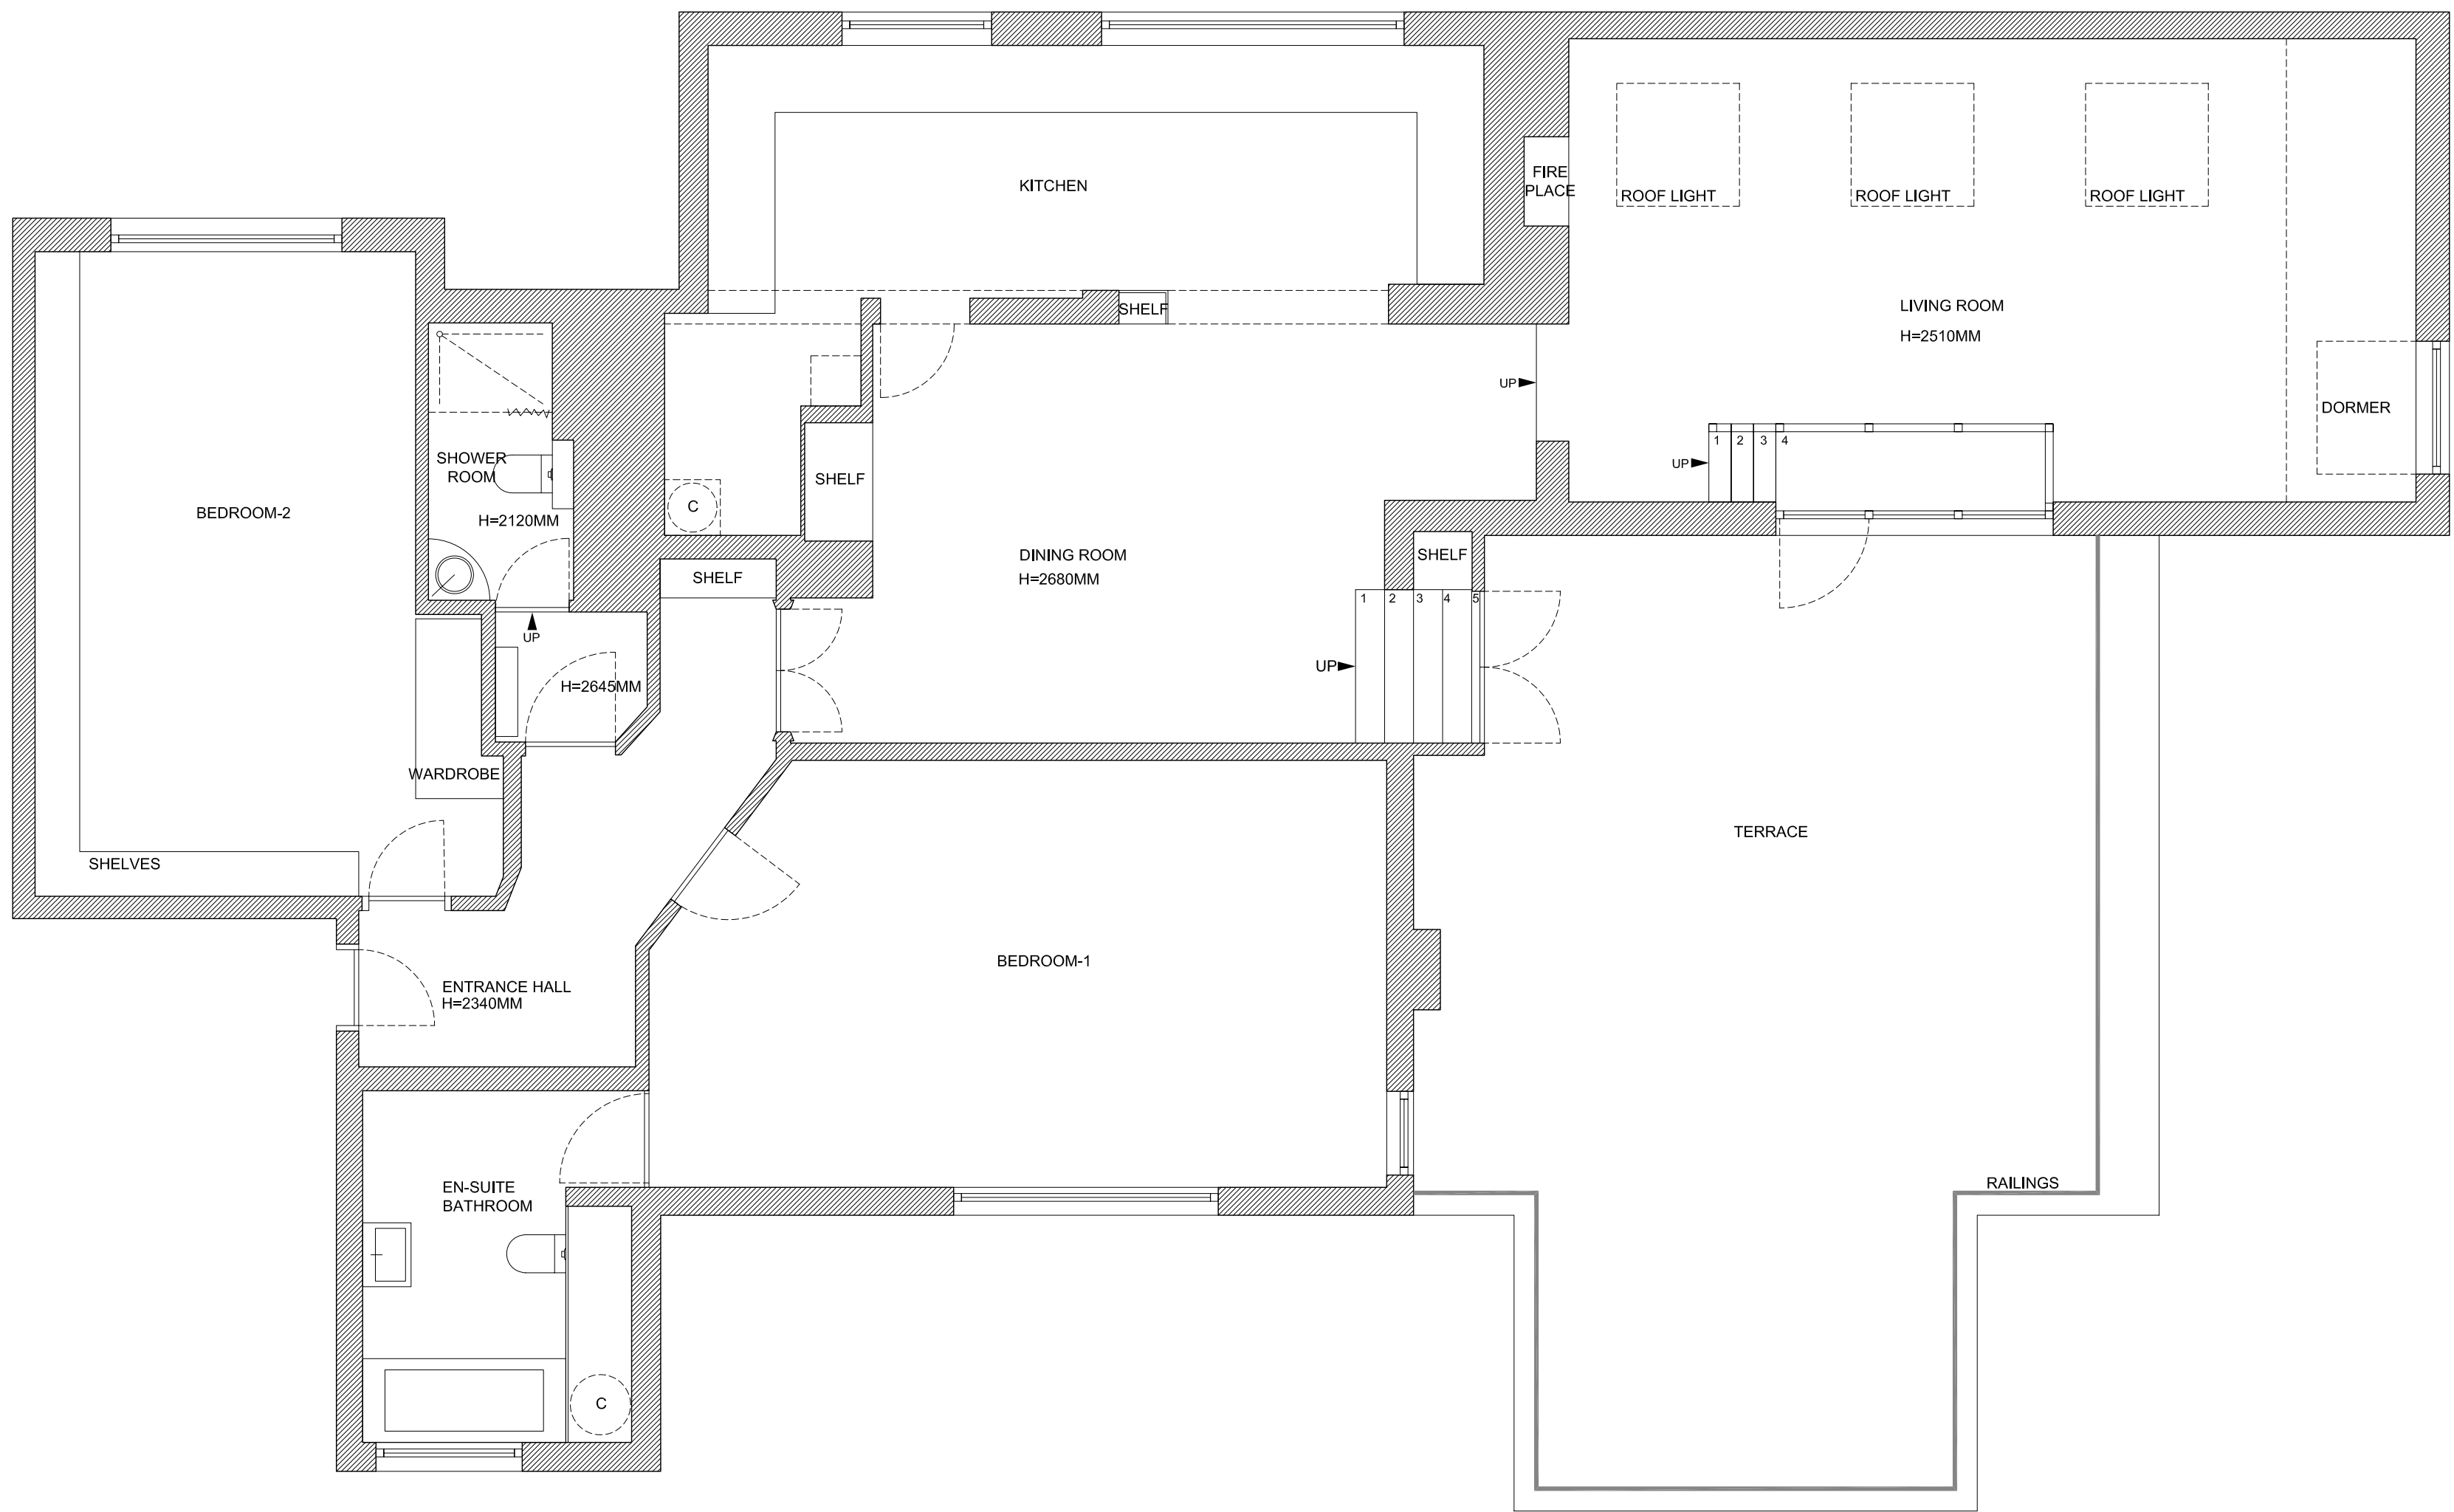

EXI
100

Existing First Floor Plan

Graphic Scale 1:50

