

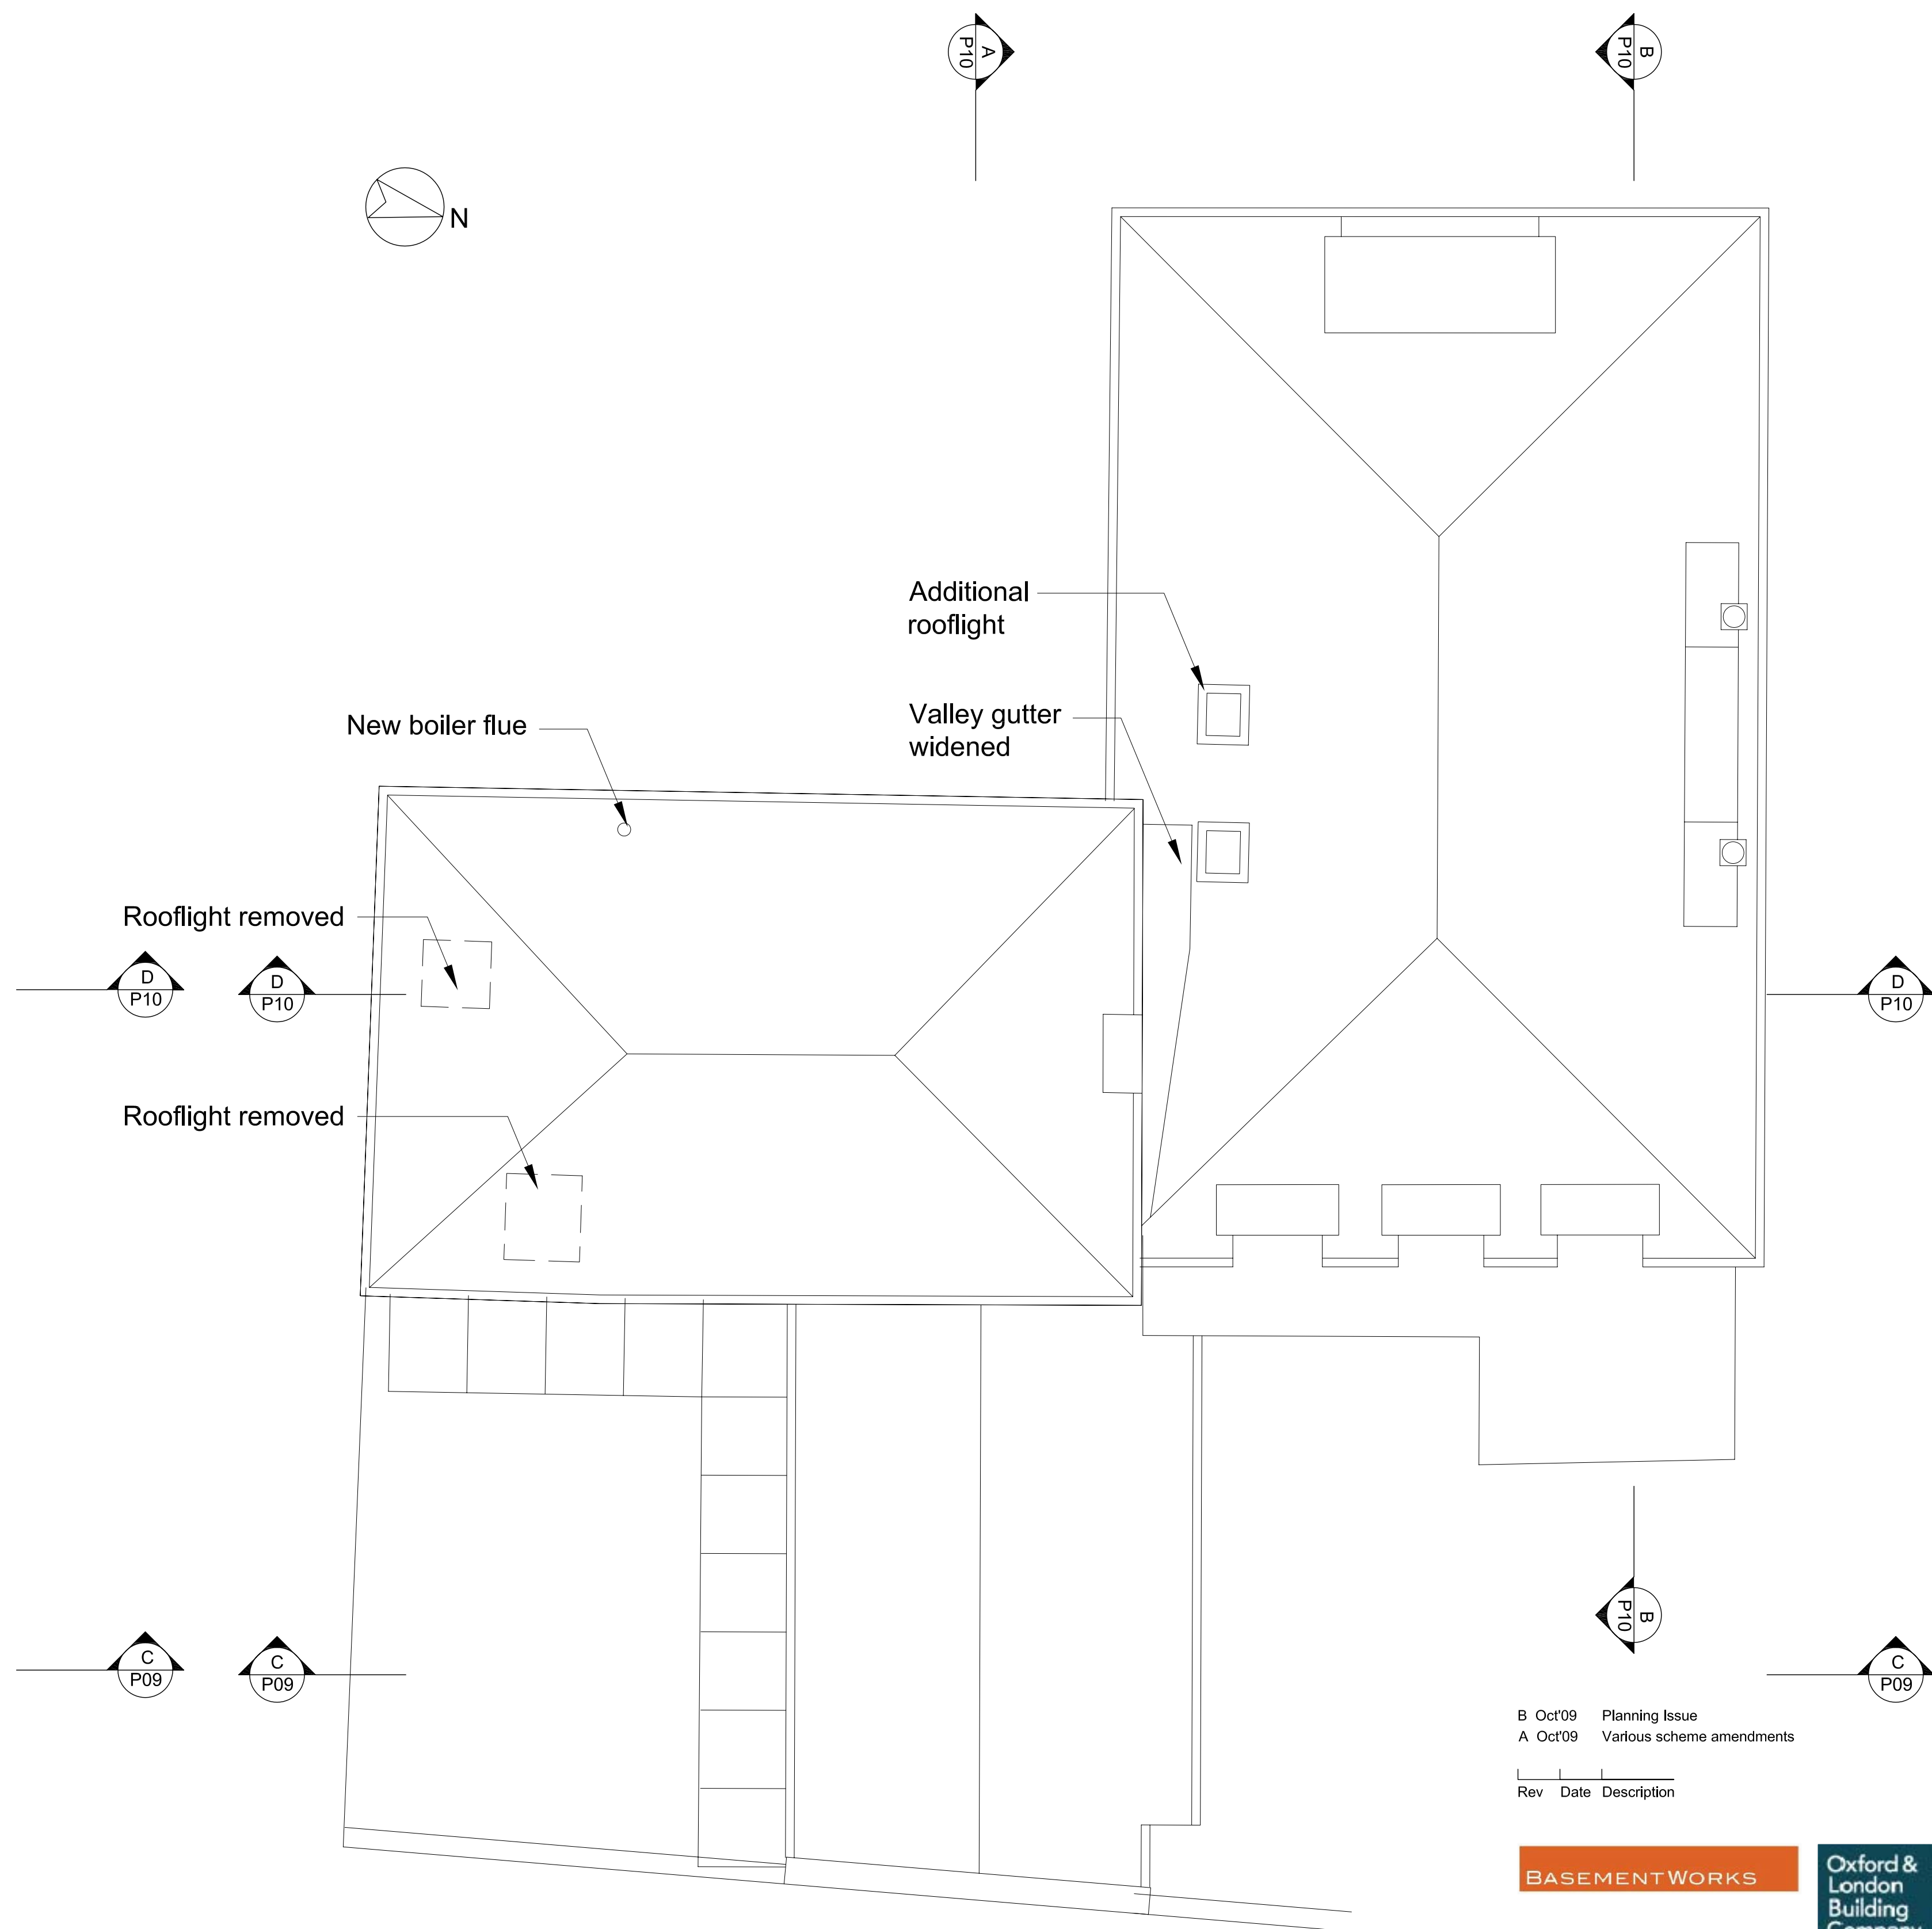


First Floor Plan

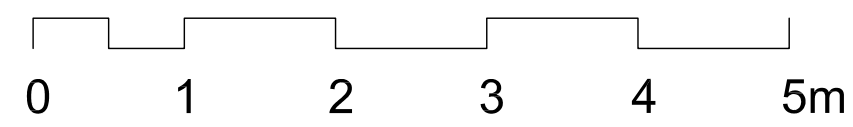

Roof Plan

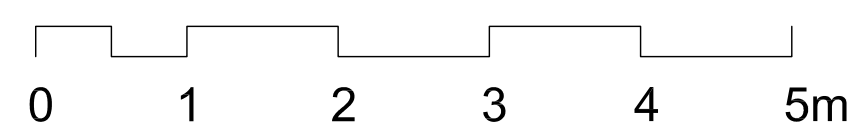

Rev

Date

Description

B

Oct'09

Planning Issue

A

Oct'09

Various scheme amendments

BASEMENTWORKS

Oxford & London Building Company

88 Merton Road

London SW18 5SR

0870 240 1297

info@olbc.co.uk

www.olbc.co.uk

site

Hollow Point, Kings College Road,
London NW3 3ES

title

Proposed First Floor and Roof Plan

date

Aug'09

scale

1:50

job

378

drawing no

/ P08

rev

B

FEDERATION OF
MASTERBOND
Member
REGISTERED THROUGH
FMB MASTERBOND

TRUST
MARK
Registered through
FMB Masterbond

© All rights reserved